


ROOF PLAN : EXISTING
Scale 1:50



2 ROOF PLAN : PROPOSED
Scale 1:50

31A : BED 1 MEZZANINE LEVEL
1no. 780mm WIDE x 980mm LONG CONSERVATION ROOF LIGHT

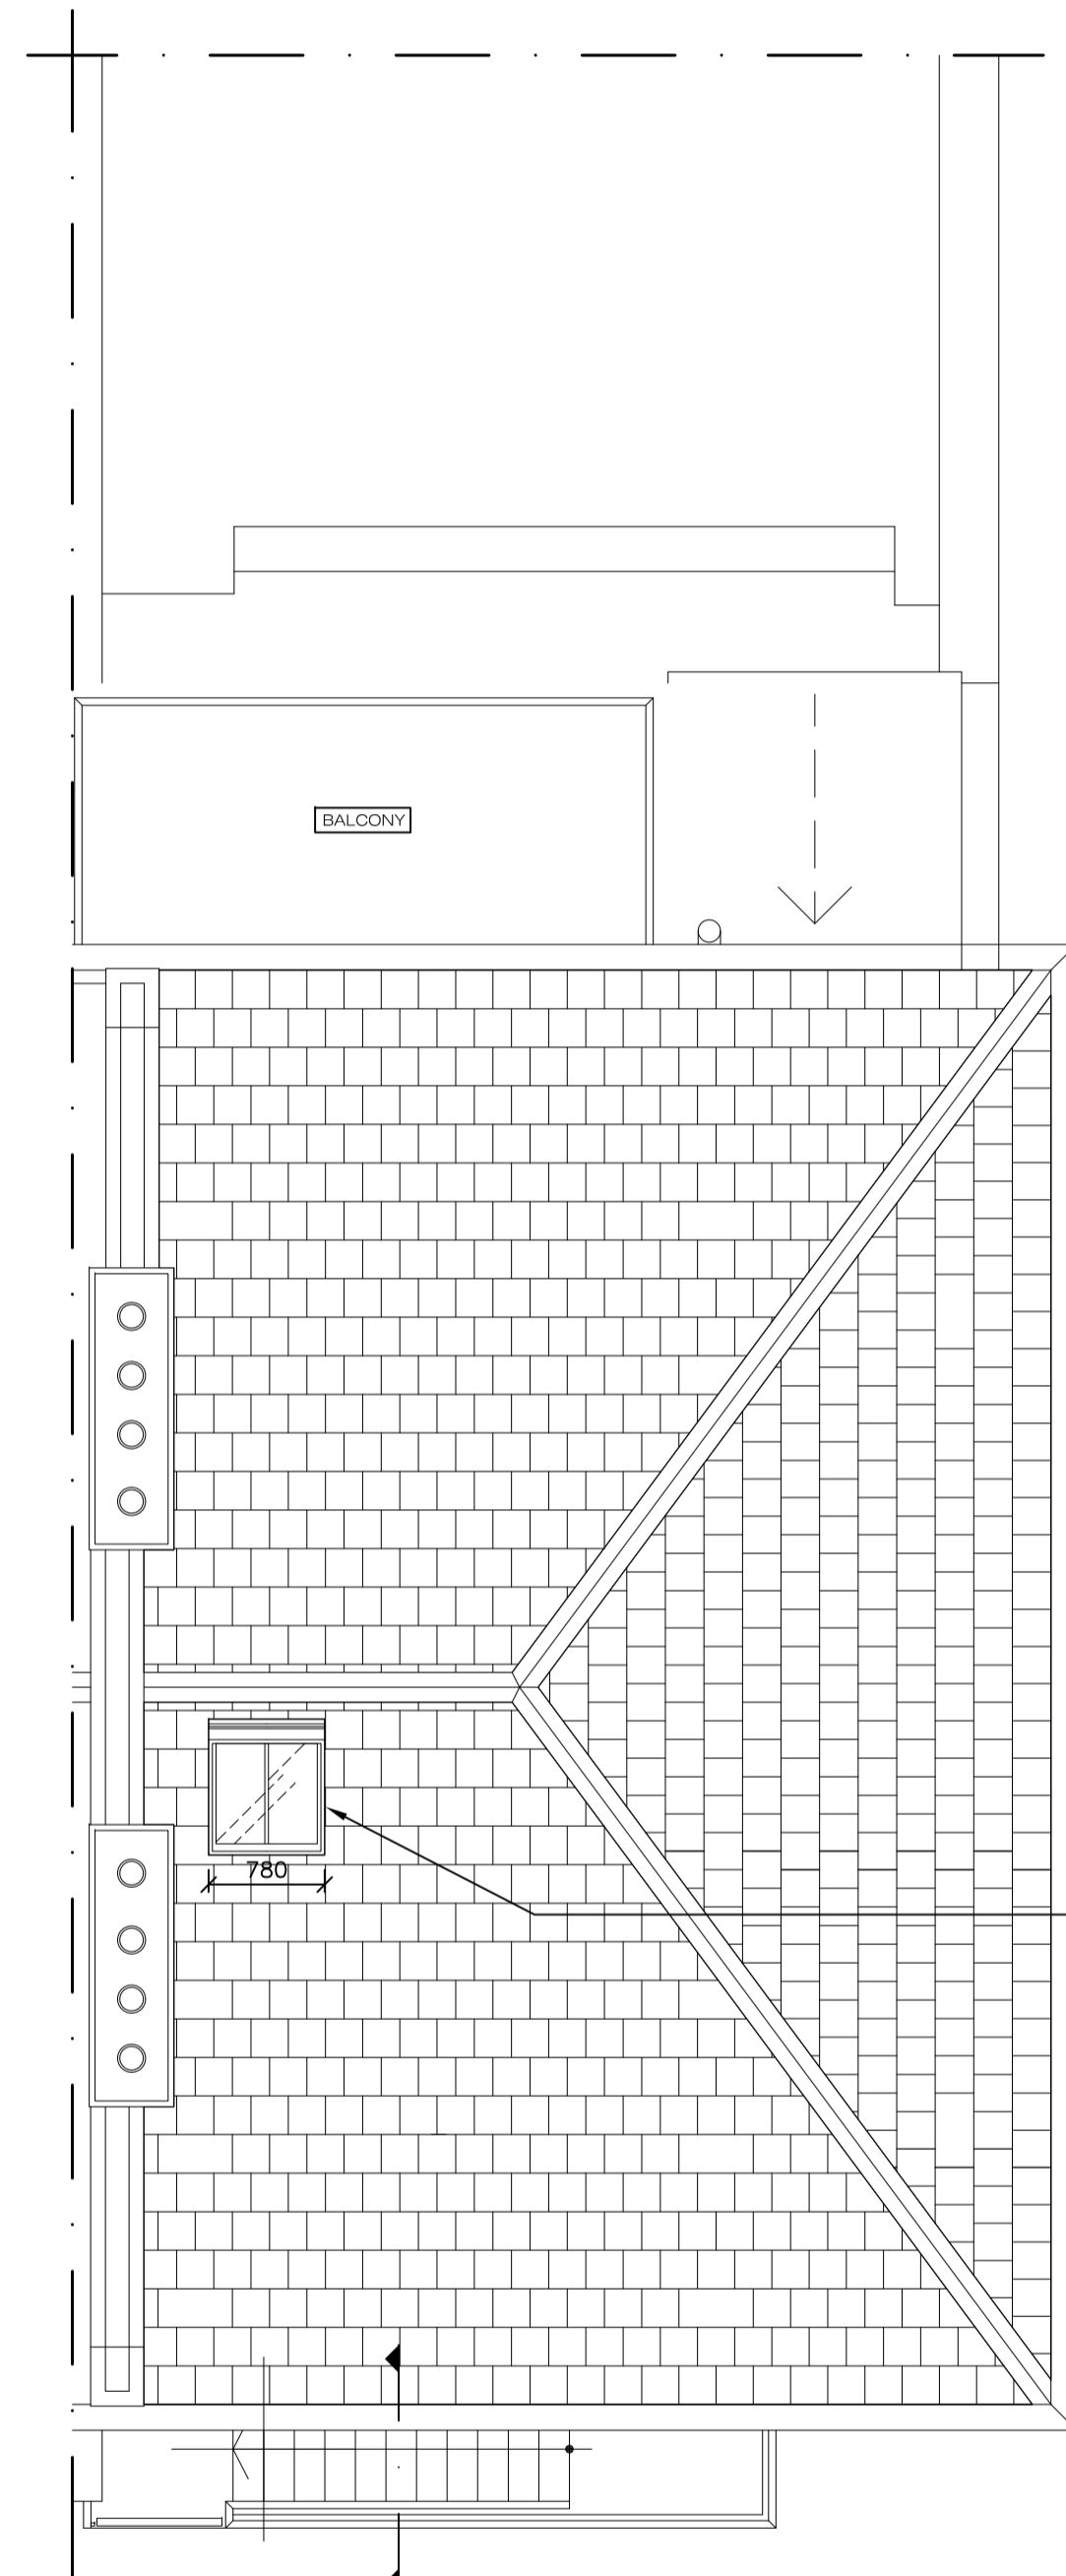

Do not scale off this drawing.
Work from the indicated dimensions only.
All site dimensions to be verified by Contractor and any discrepancies reported back to designer.
All fixings to be concealed unless otherwise noted.
All dimensions in millimetres unless otherwise noted.
Structural stability of all items to be confirmed by contractor, drawings represent design intent only.
All work to conform to British Standards and any required planning regulations.
All designs subject to copyright.
Refer to structural engineer's drawings for structural information.

DRAWING NUMBERING
JOB NUMBER
00 - Floor Level: B1-Basement Level 1, 00-Ground Floor, 01-First Floor, 02-Second Floor, etc).
01 - Area
01 - Drawing Type
01-GENERAL ARRANGEMENT PLAN, 02-RCP PLAN
03-FLOOR FINISHES, 04-ELEVATIONS,
05-JOINERY/DETAILS
01 - Sheet #.

1000-00-01-01-01

GENERAL NOTES

| NO | DATE | DESCRIPTION | BY |
|----|---------|-----------------------------------|----|
| / | 17/2/15 | FIRST ISSUE : ISSUED FOR PLANNING | NC |

DESIGN  **CansfieldDesign**
architectural interiors+exteriors
manger house
62a highgate high street
london
N6 5HX
t : 0797 33 66 658
www.cansfielddesign.com

CLIENT
Chris Savva

PROJECT
31 Edis Street
London
NW1 8LE

DRAWING TITLE
roof plan : existing + proposed

| SCALE@A1 | DATE | DRAWN | CHECK |
|----------|----------|-------|-------|
| 1:50 | feb 2015 | nc | |

| JOB No. | DRAWING No. | REV. |
|---------|------------------|------|
| 1009 | 1009-EX-RF-01-02 | / |