


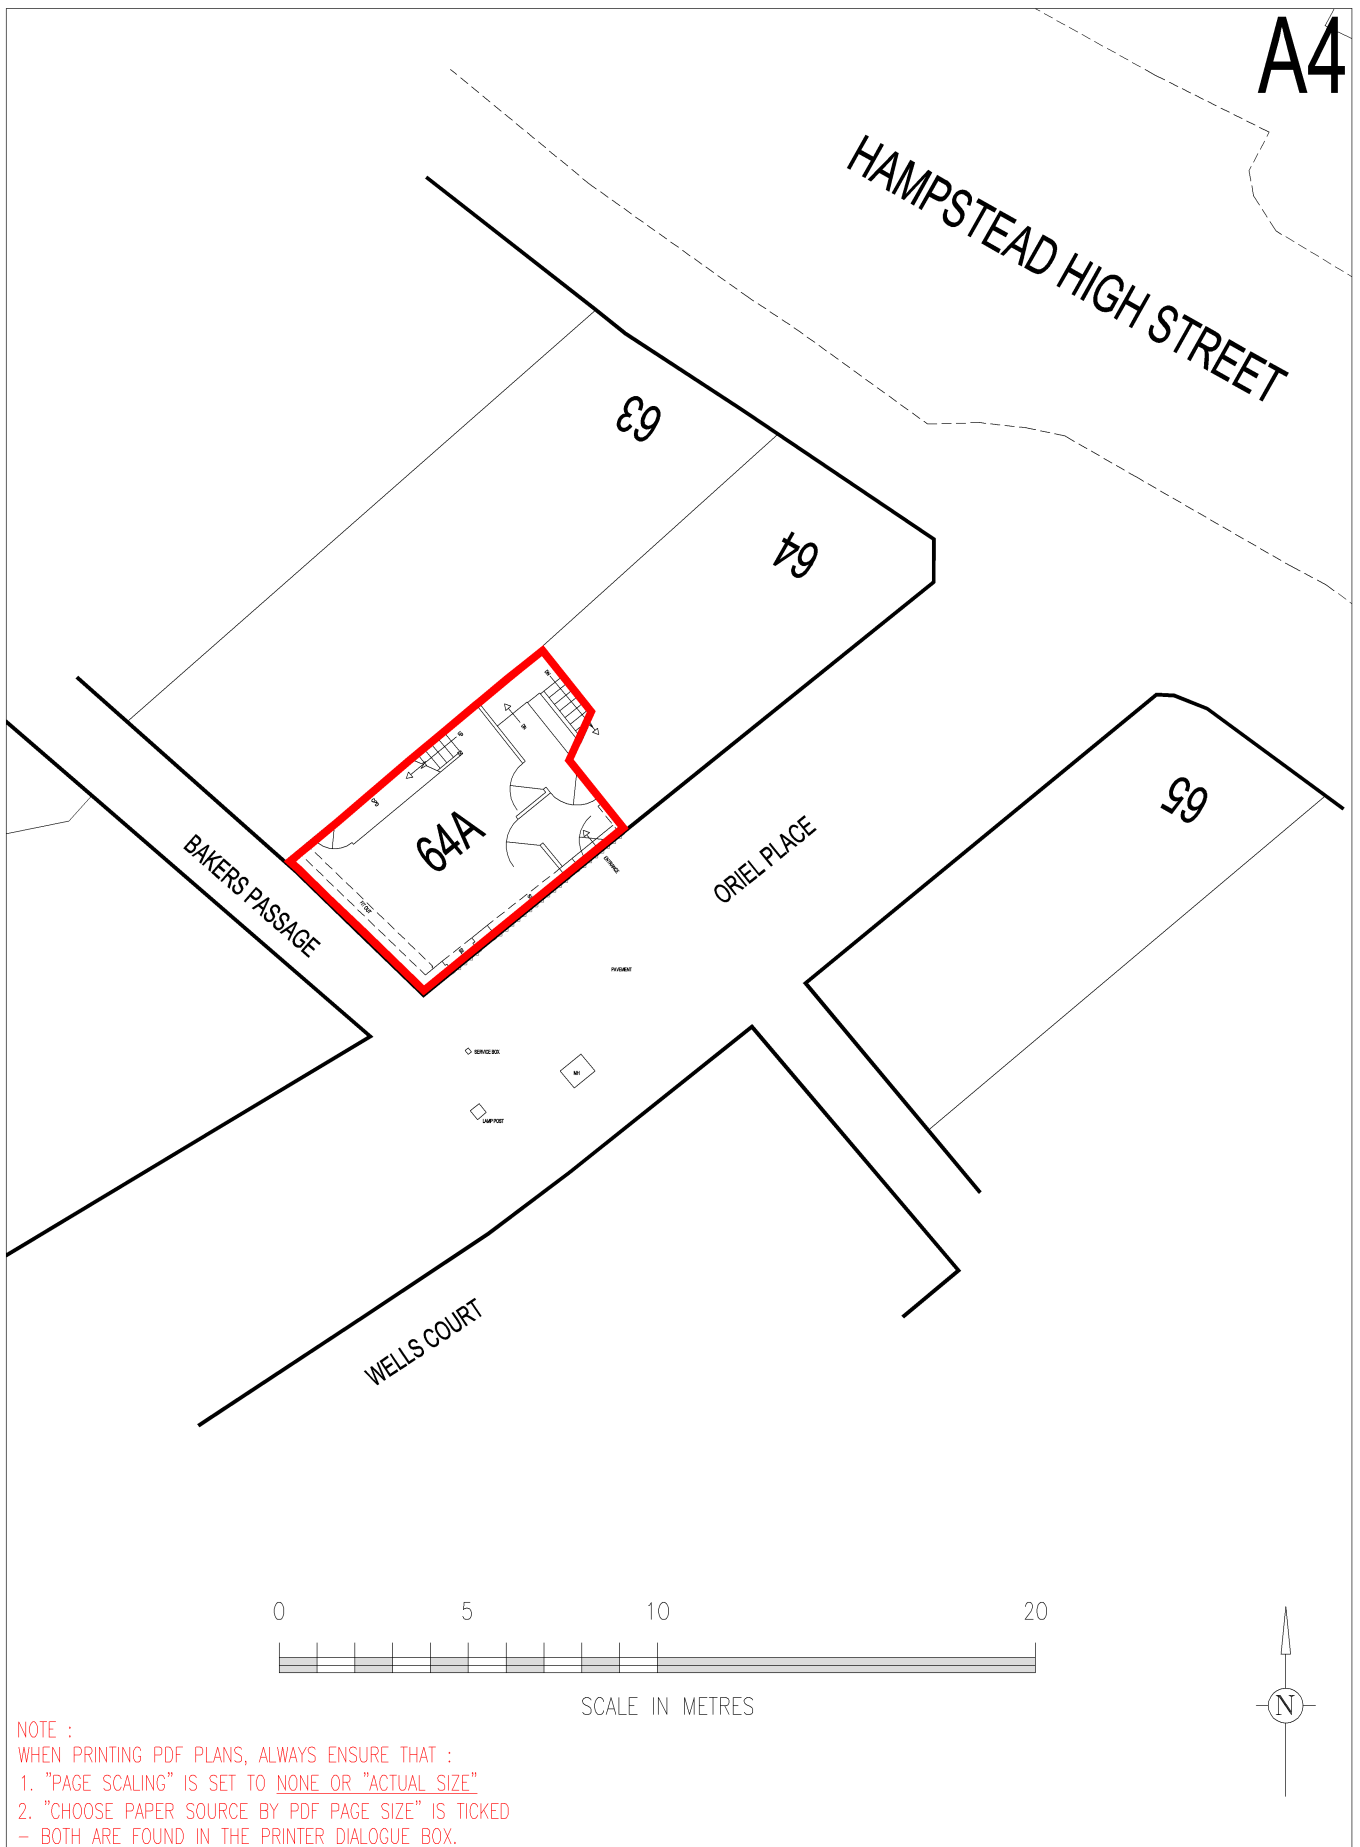

ADDRESS 64A HAMPSTEAD HIGH STREET
LONDON NW3

PROJECT SITE PLAN

DATE
13/02/15

SCALE
1/200 @ A4

DWG. NO.
726/SITE

CAD NO.

PARC FERMÉ
SURVEYORS