




Fresson&Tee	NOTES: ALL SCALES/DIMENSIONS FOR PLANNING PURPOSES ONLY.			Part Ground and Mezzanine Floor Plans as Proposed	Change of Use	DATE Jan. '15 SCALE 1:100@A3
	revA	Amended	17.02.15	ADDRESS	CUENT	DRAWING NO.
1 SANDWICH STREET LONDON WC1H 9PF Tel: (020) 7391 7100 Fax: (020) 7391 7121				309 Kentish Town Road London NW5	Create REIT Ltd	22595-P01 revA

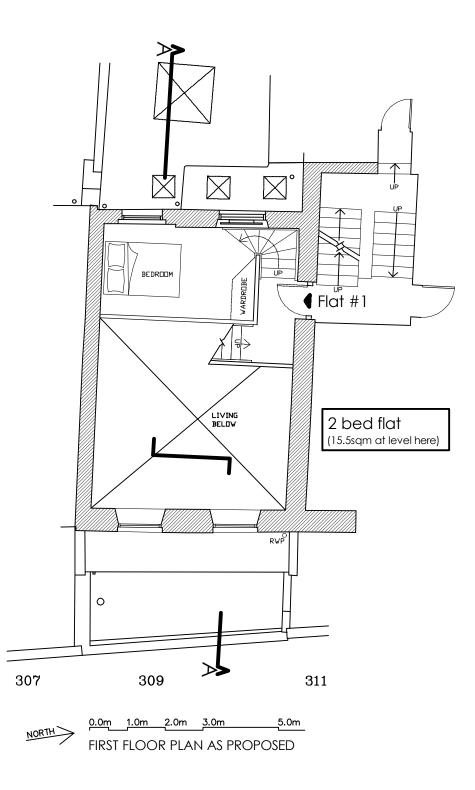

Fresson&Tee	NOTES: ALL SCALES/DIMENSIONS FOR PLANNING PURPOSES ONLY.			First Floor Plan as Proposed	Change of Use	Jan. '15 scale 1:100@A3
CHARTERED SURVEYORS	revA	Amended	17.02.15	ADDRESS	CUENT	DRAWING NO.
1 SANDWICH STREET LONDON WC1H 9PF Tel: (020) 7391 7100 Fax: (020) 7391 7121				309 Kentish Town Road London NW5	Create REIT Ltd	22595-P02 revA

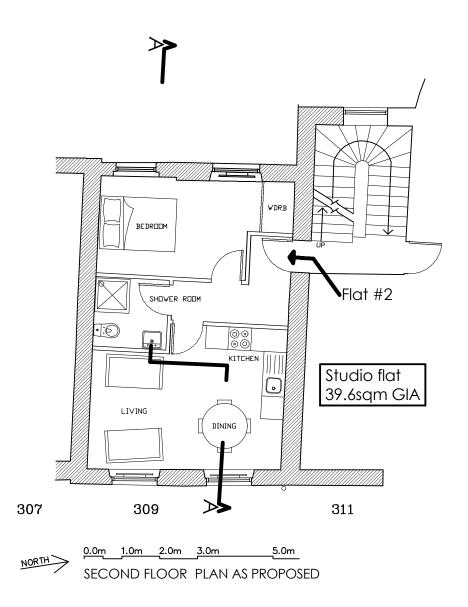

Fresson&Tee	NOTES: ALL SCALES/DIMENSIONS FOR PLANNING PURPOSES ONLY.			DRAWING TITLE Second Floor Plan as Proposed	Change of Use	Jan. '15 scale 1:100@A3
CHARTERED SURVEYORS	revA	Amended	17.02.15	ADDRESS	CUENT	DRAWING NO.
1 SANDWICH STREET LONDON WC1H 9PF Tel: (020) 7391 7100 Fax: (020) 7391 7121				309 Kentish Town Road London NW5	Create REIT Ltd	22595-P03 revA

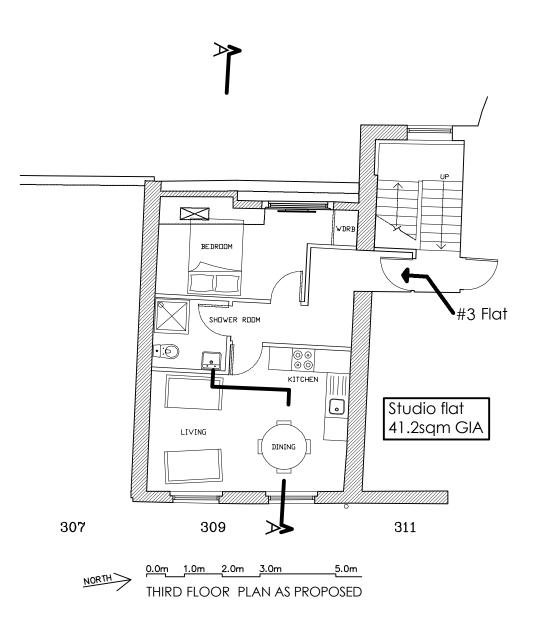

Fresson&Tee	NOTES: ALL SCALES/DIMENSIONS FOR PLANNING PURPOSES ONLY.			DRAWING TITLE Third Floor Plan as Proposed	Change of Use	Jan. '15 scale 1:100@A3
CHARTERED SURVEYORS	revA	Amended	17.02.15	ADDRESS	CUENT	DRAWING NO.
1 SANDWICH STREET LONDON WC1H 9PF Tel: (020) 7391 7100 Fax: (020) 7391 7121				309 Kentish Town Road London NW5	Create REIT Ltd	22595-P04 revA