


1:500 SCALE @ A3

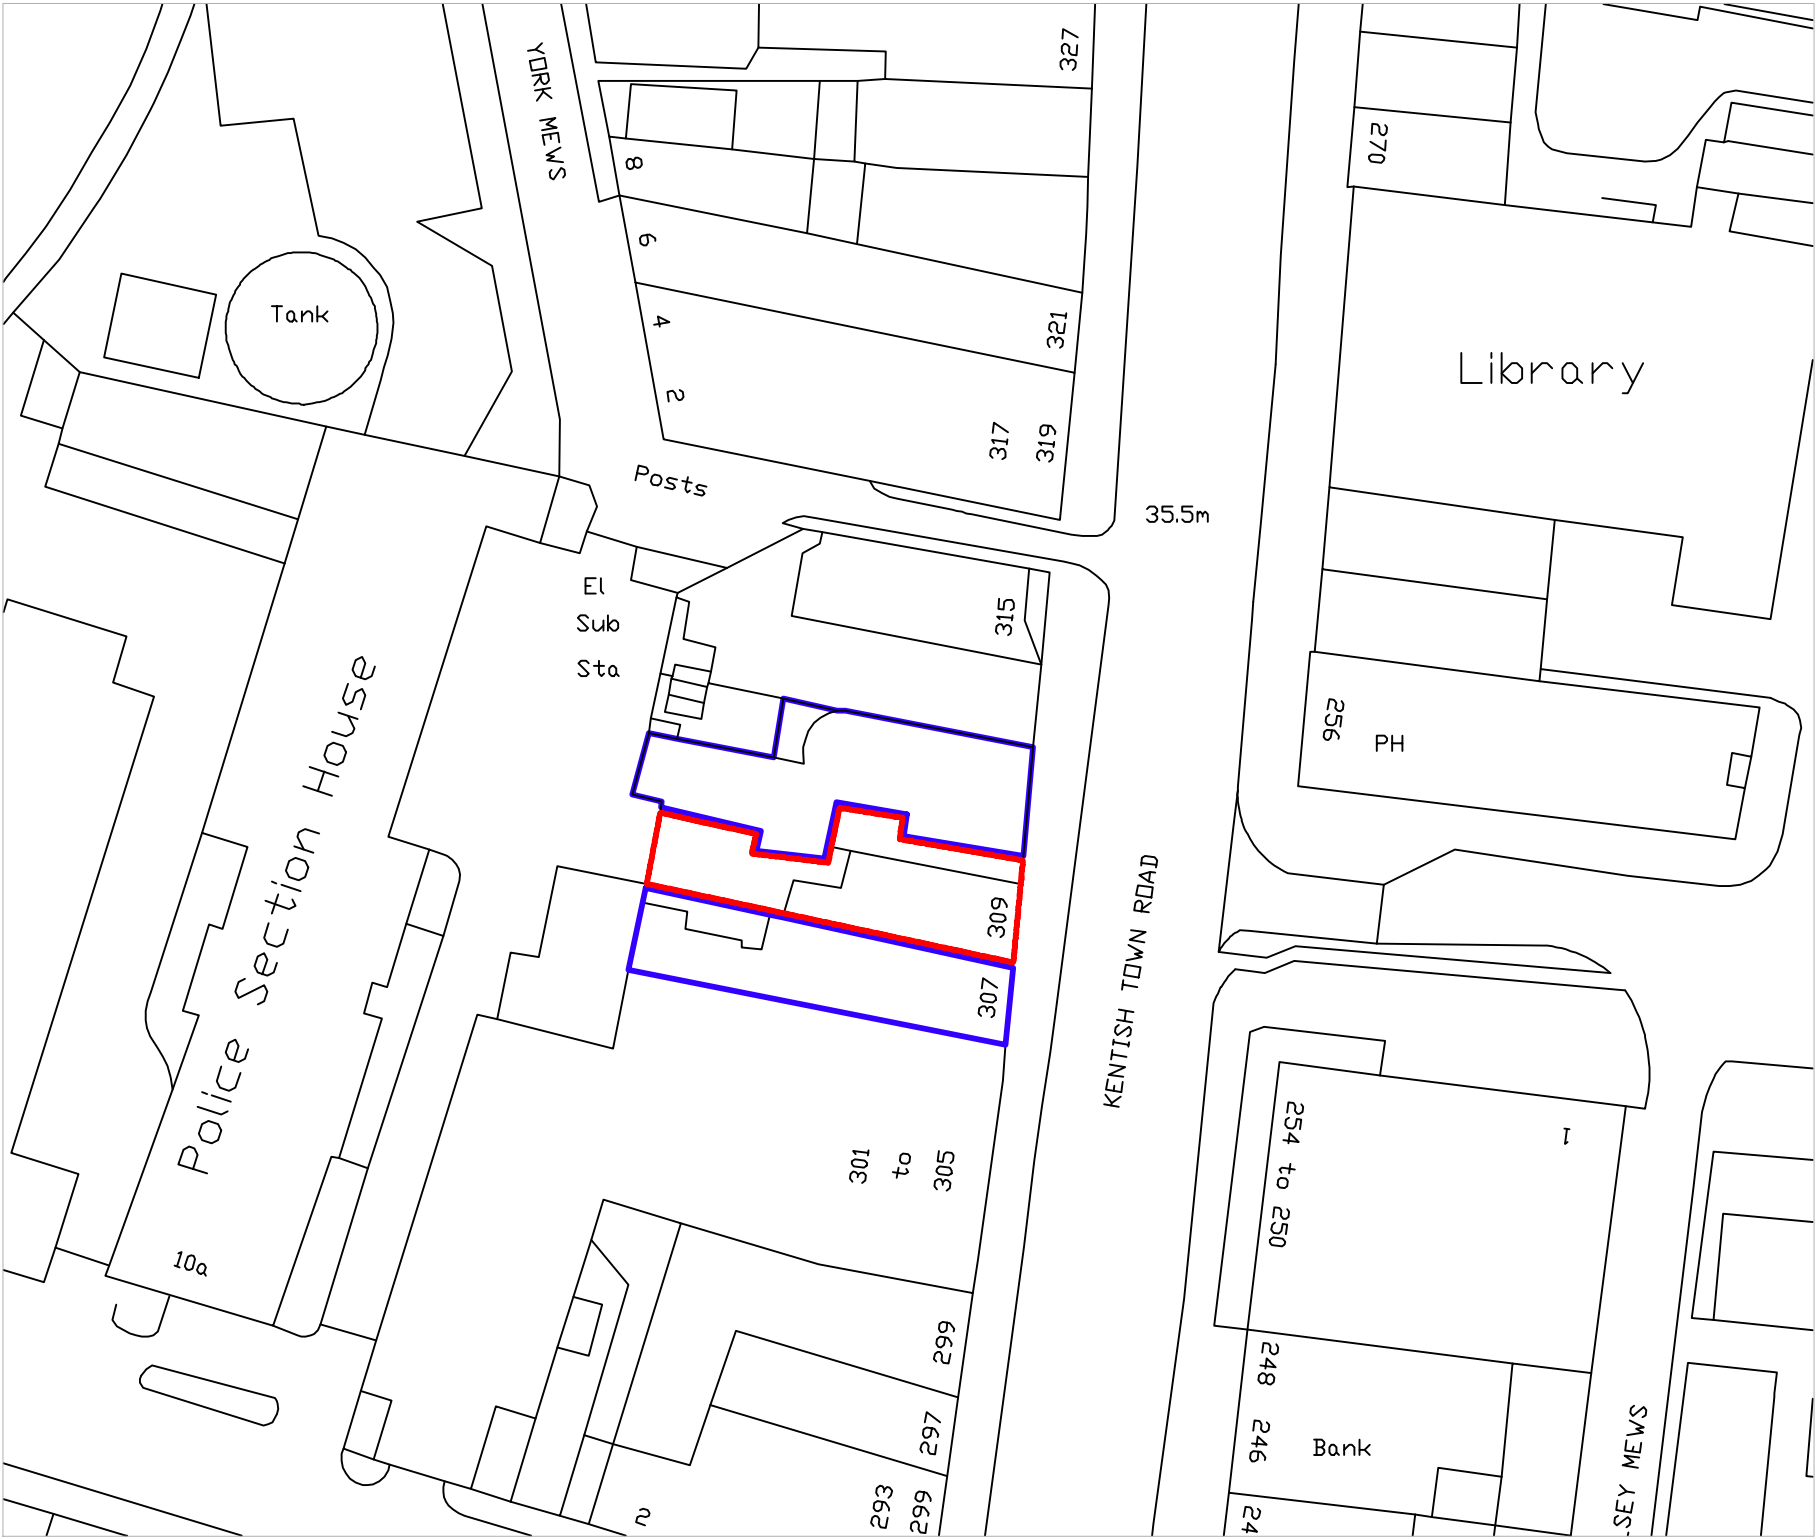

1:1250 SCALE @ A3

<div><div><div>Fresson&amp;Tee</div><div>CHARTERED SURVEYORS</div></div><div>1 SANDWICH STREET LONDON WC1H 9PF Tel: (020) 7391 7100    Fax: (020) 7391 7121</div></div>	<b>NOTES:</b> ALL SCALES/DIMENSIONS FOR PLANNING PURPOSES ONLY.			DRAWING TITLE	PROJECT NAME	DATE
	revA	Amended	17.02.15	Location & Site Plans	Change of Use	Jan. '15
				ADDRESS	CLIENT	SCALE
				309 Kentish Town Road London NW5	Create REIT Ltd	As above
						DRAWING NO.
						22595-00 revA