

Existing downpipe re-routed

Zinc roof of new extension with concealed gutter


Concealed awning integrated into facade

Minimal aluminium frame sliding door system

Timber link of new extension

Timber wing walls to new extension

New timber link to kitchen

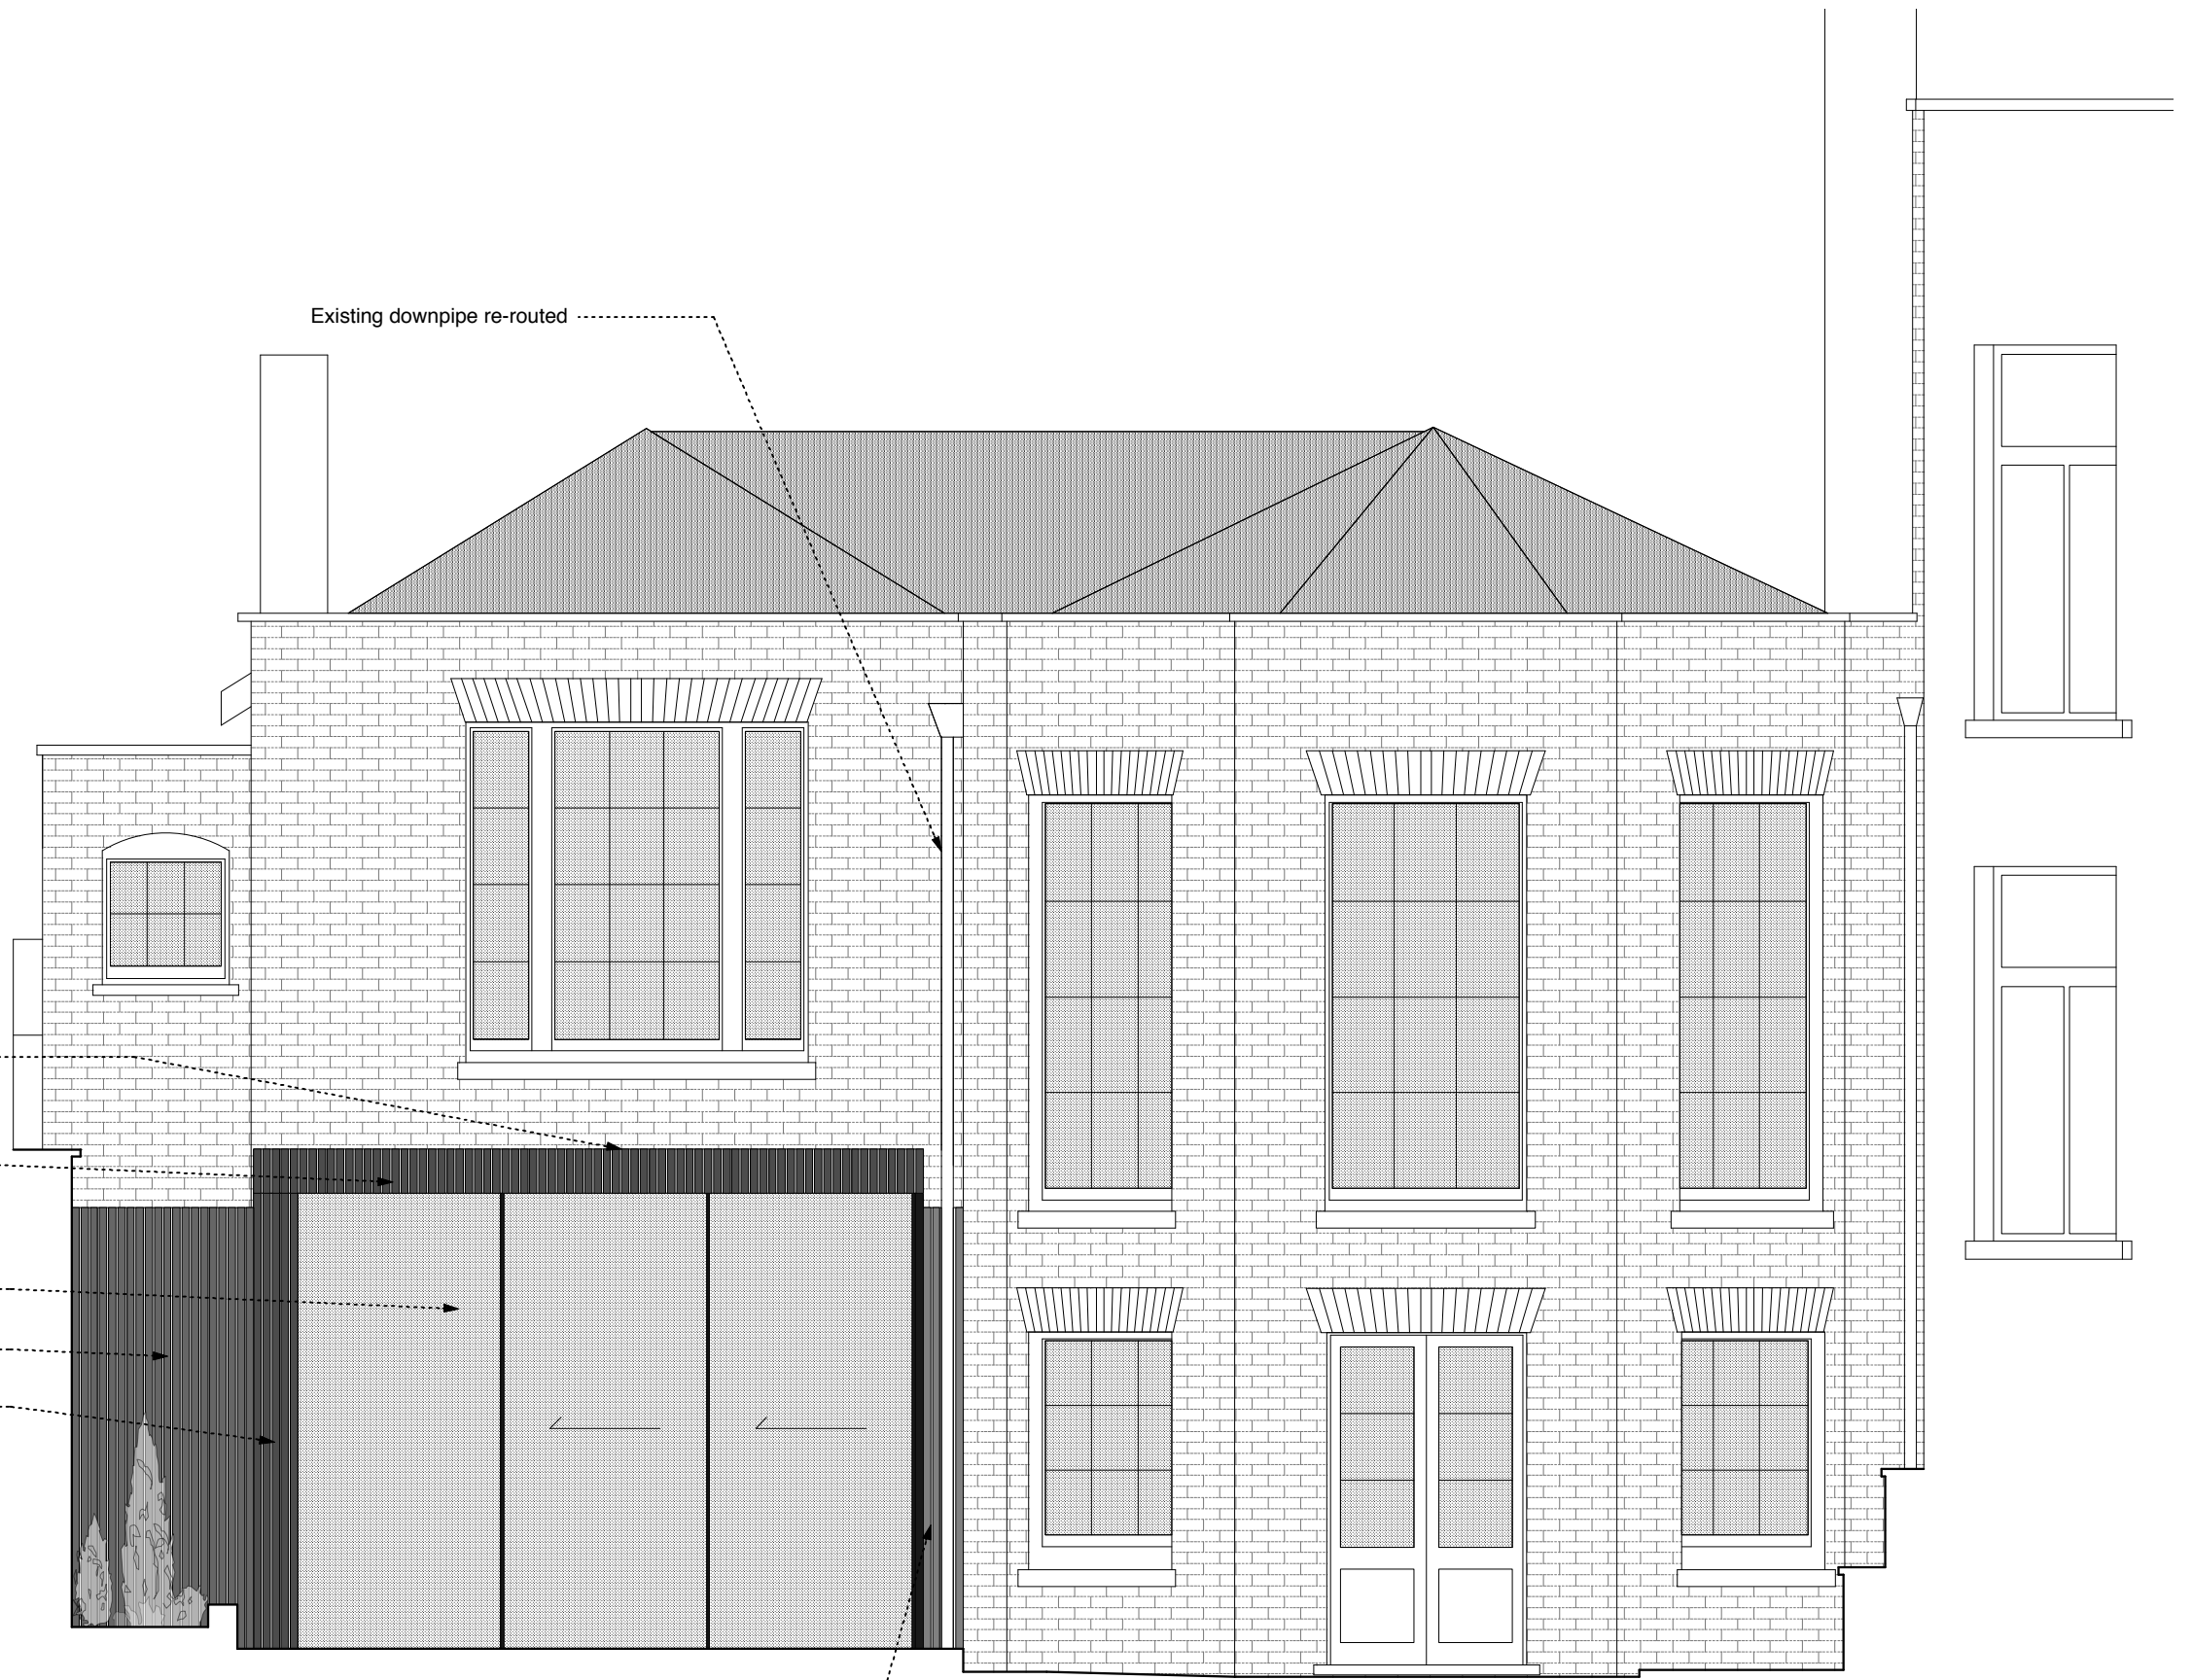

Notes

Revisions		
Date:	Rev:	Details:

**STUDIO MACKERETH**  
 ARCHITECTS  
 63a SOUTH AUDLEY STREET  
 W1K 2QS

TELEPHONE +44 (0)20 7409 3744  
 EMAIL: INFO@STUDIOMACKERETH.COM

Project  
 THE OLD HALL, HIGHGATE

Drawing Title  
 PROPOSED REAR ELEVATION B-B

Scale 1:50@A3	Creation Date AUG 2014	Status PLA
------------------	---------------------------	---------------

Project No. 017	Drawing No. PL122 /	Revision
--------------------	------------------------	----------