


PROPOSED FLOOR PLAN
SCALE 1:100

 


ecospace
architecture, naturally

3 LILFFE YARD
LONDON SE17 3QA

P R O J E C T :
KEVIN SHARMA
FLAT 1-2
24 BELSIZE PARK
LONDON, NW3 4DU

D R A W I N G :
PROPOSED FLOORPLAN AND
ELEVATIONS


D E T A I L S :
SCALE: 1:100 @ A3
DATE: 17.02.2015
REV: 03
DRAWING NO: 1445/ PL / 02

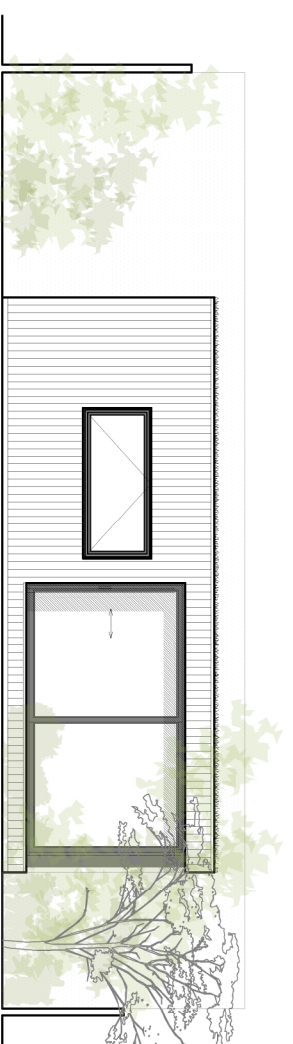

SOUTH EAST ELEVATION
SCALE 1:100



NORTH EAST ELEVATION
SCALE 1:100

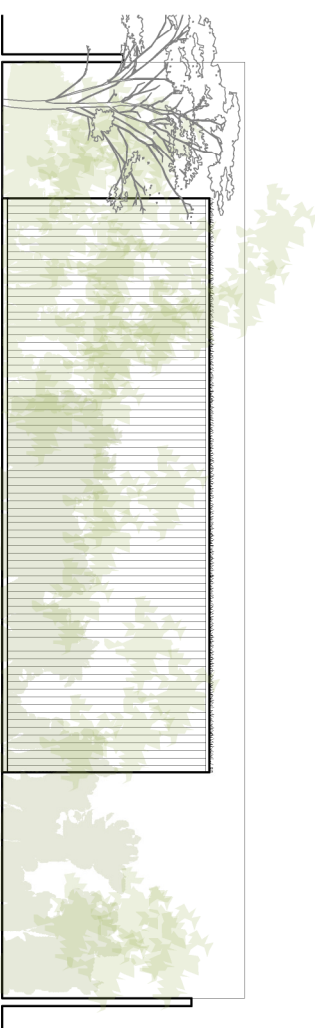

NORTH WEST ELEVATION
SCALE 1:100



SOUTH WEST ELEVATION
SCALE 1:100