


PROPOSED FRONT ELEVATION

8258

1000

PROPOSED RIGHT SIDE ELEVATION

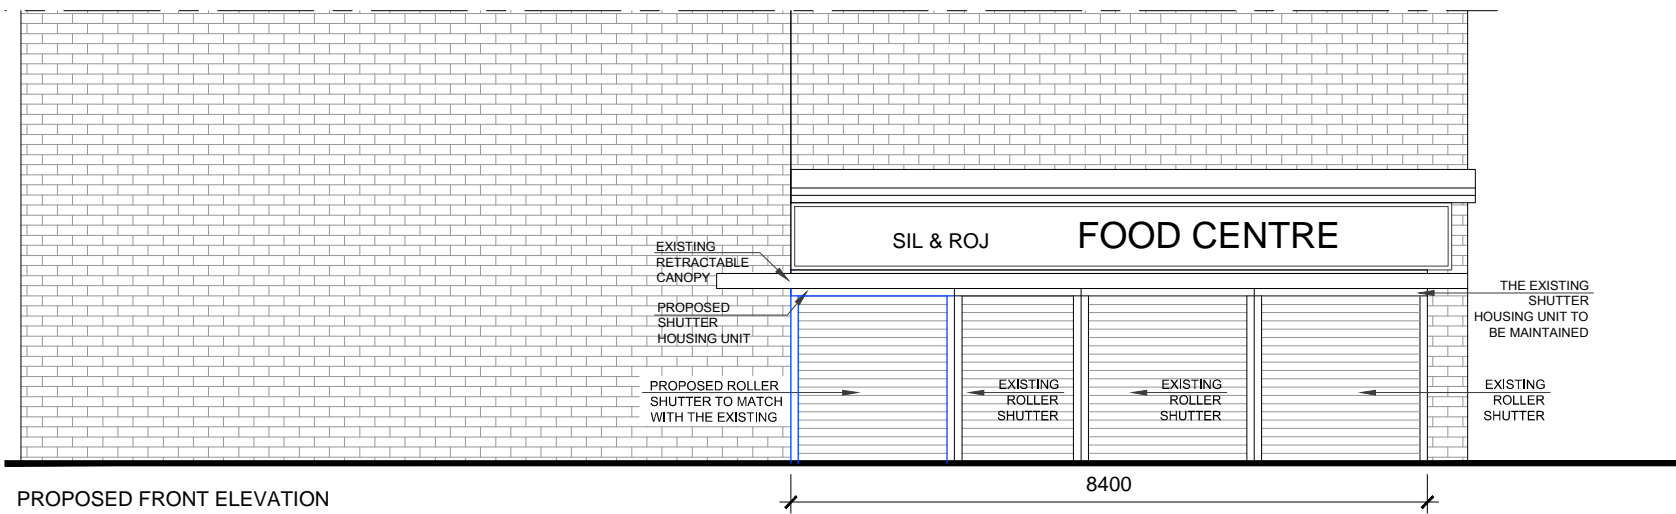


PROPOSED FRONT ELEVATION

8400

Notes

- 1- This drawing is not for construction;
- 2- All Dimension are in millimeters;
- 3- Dimensions are not to be scaled directly from drawings;
- 4- All dimensions are to be checked on site and the Architect is to be inform of any discrepancies before construction commences;
- 5- All references to drawings refer to current revision of that drawing;
- 6- The Copyright of this drawing belongs to Arch Planning & Licensing Ltd.

 

Client: MR NIHAT EREN

Address: 207 EVERSOLT STREET,
LONDON NW1 1DE

PROPOSED ELEVATIONS

SCALE: 1:100/A3 REF. NO : 03402.14.03

DATE: DEC 14 DRG BY: DB



33b Grand Parade, Green Lanes,
Haringey, London N4 1LG
Telephone: (020) 8809 2320
Mobile: (078) 4241 0527
E-Mail: info@archpl.co.uk
Website: www.archpl.co.uk