


NOTES

DO NOT SCALE FROM THIS DRAWING

PLANNING

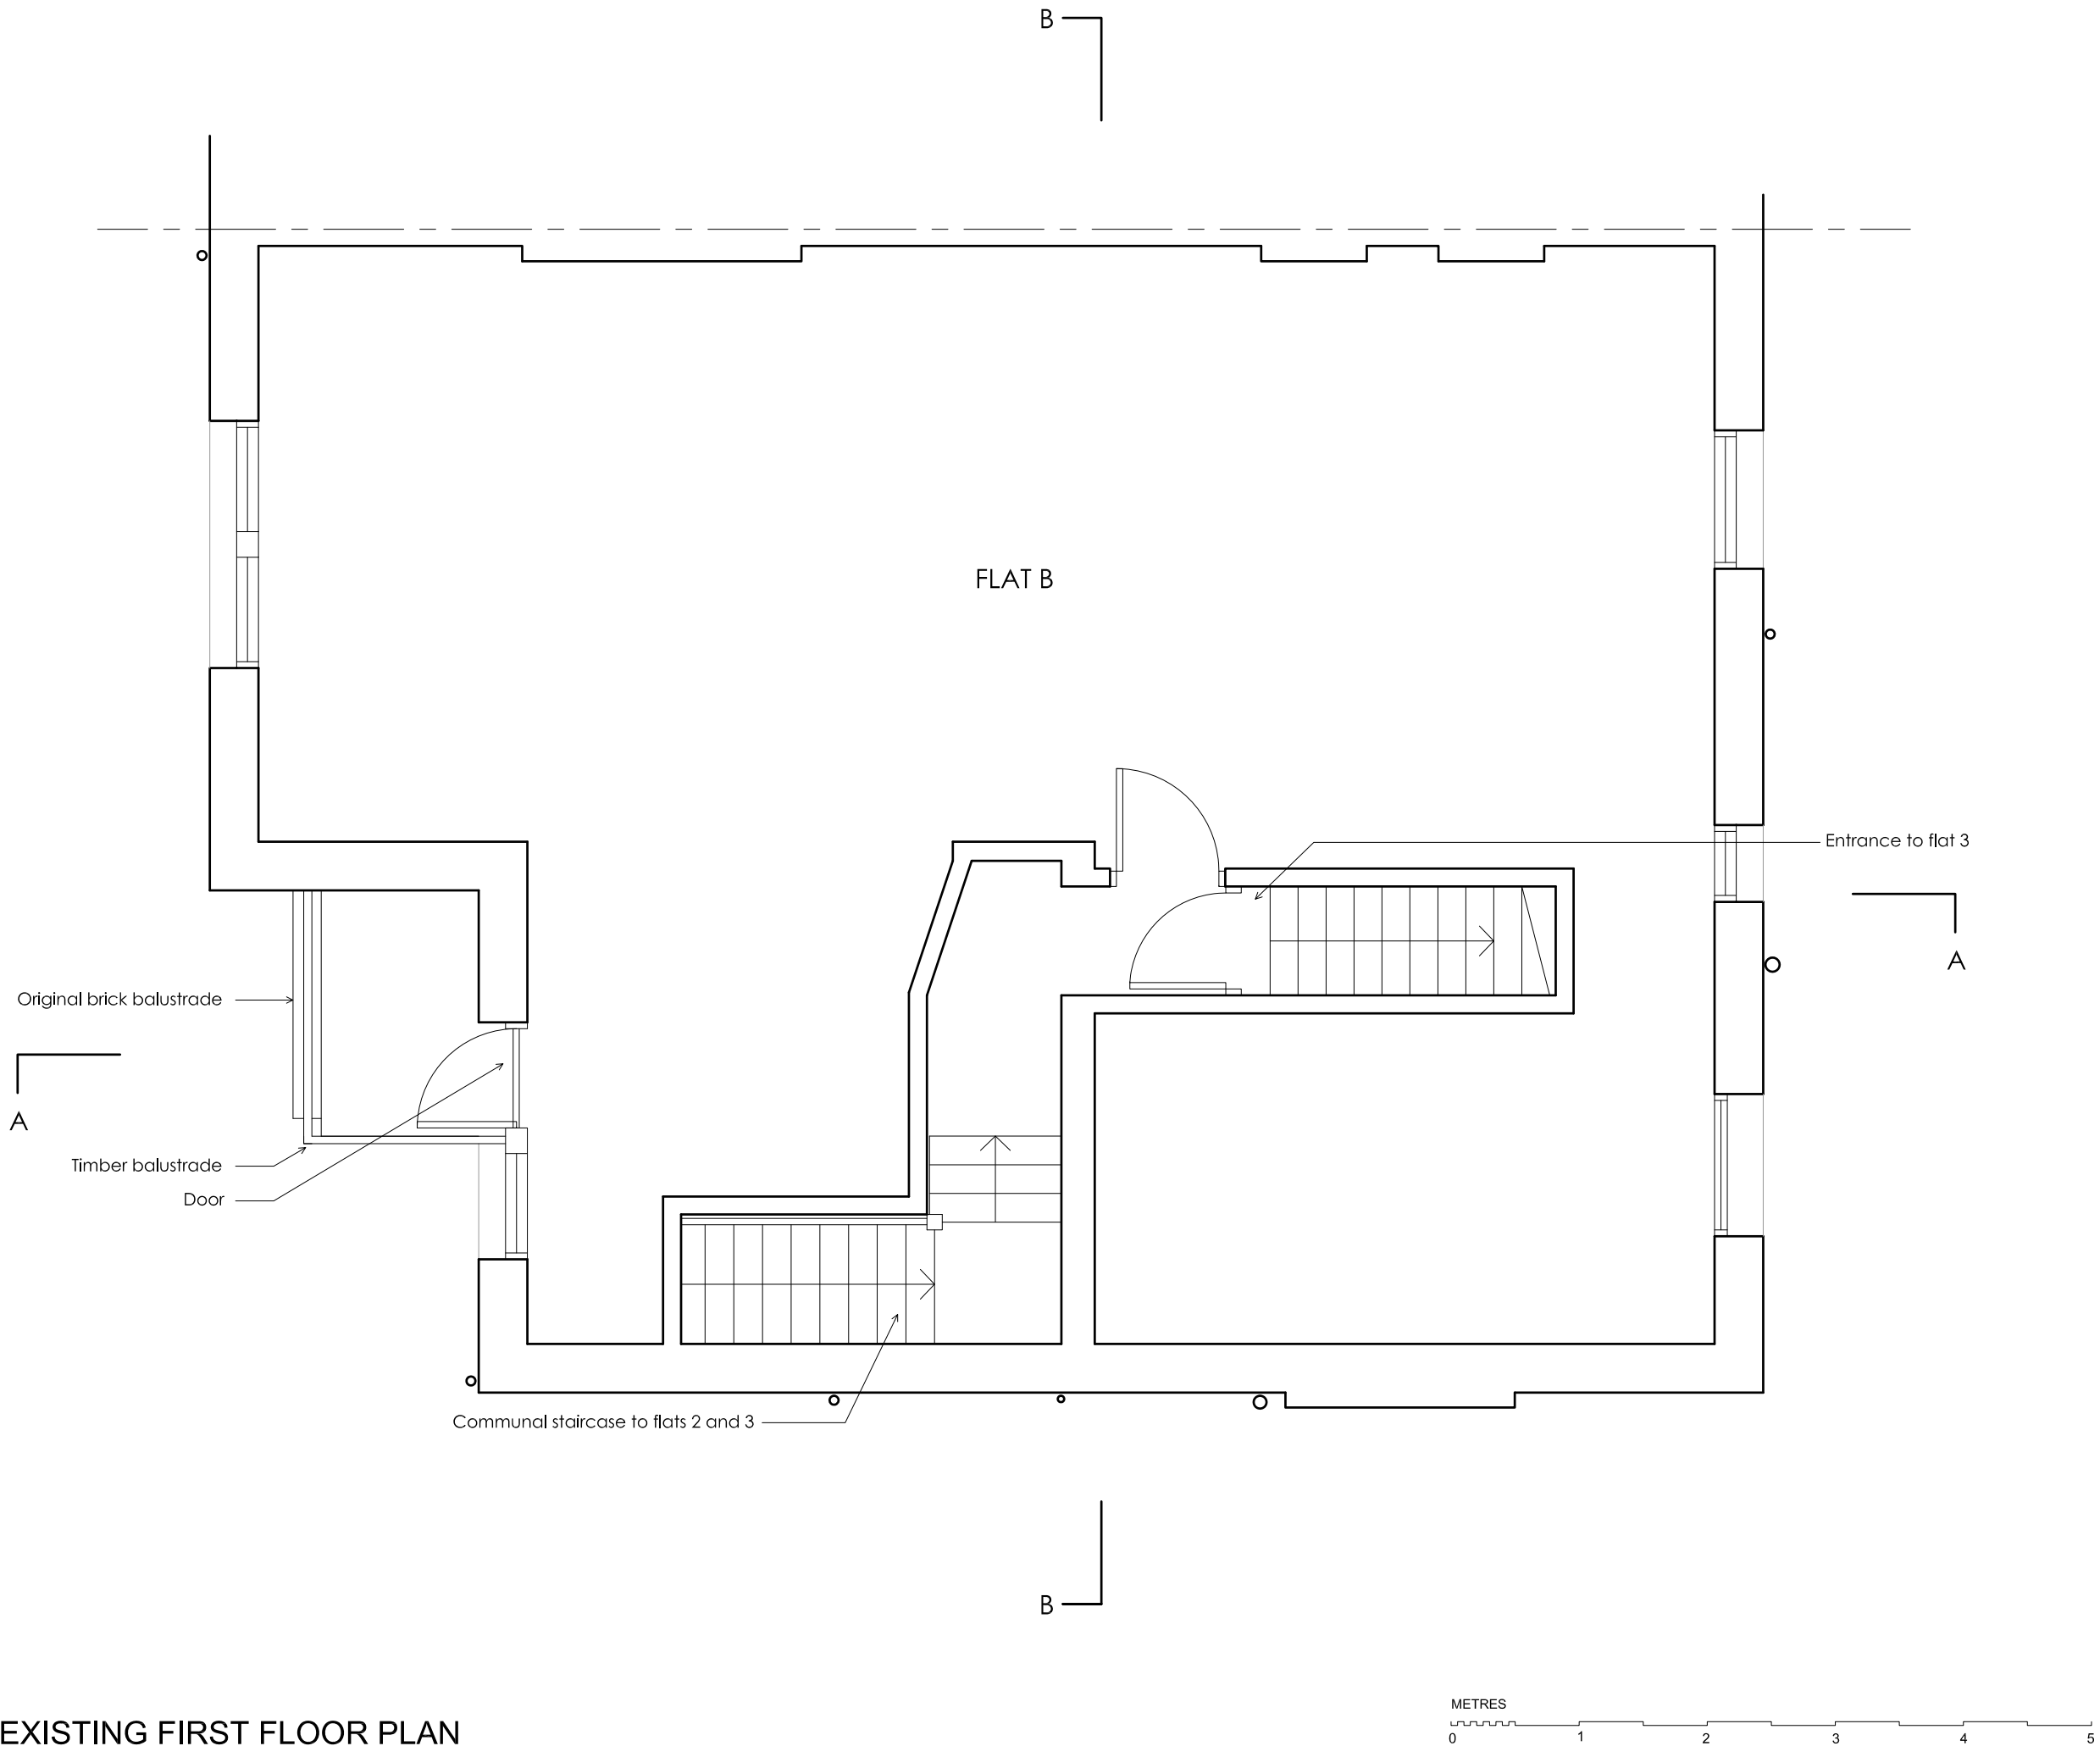

EXISTING FIRST FLOOR PLAN

Rev A- Change layout 05-12-2014

Martin Evans Architects ©	
18 Charlotte Road London EC2A 3PB tel 020 7729 2474	
JOB 62 PARLIAMENT HILL HAMPSTEAD, LONDON NW3 2TJ	
TITLE EXISTING FLAT 2 FIRST FLOOR PLAN	
DATE	17.11.2014
SCALE	1:50 @ A3
DRAWN	GG
DRAWING NO.	PAR-PL-EX-02A