
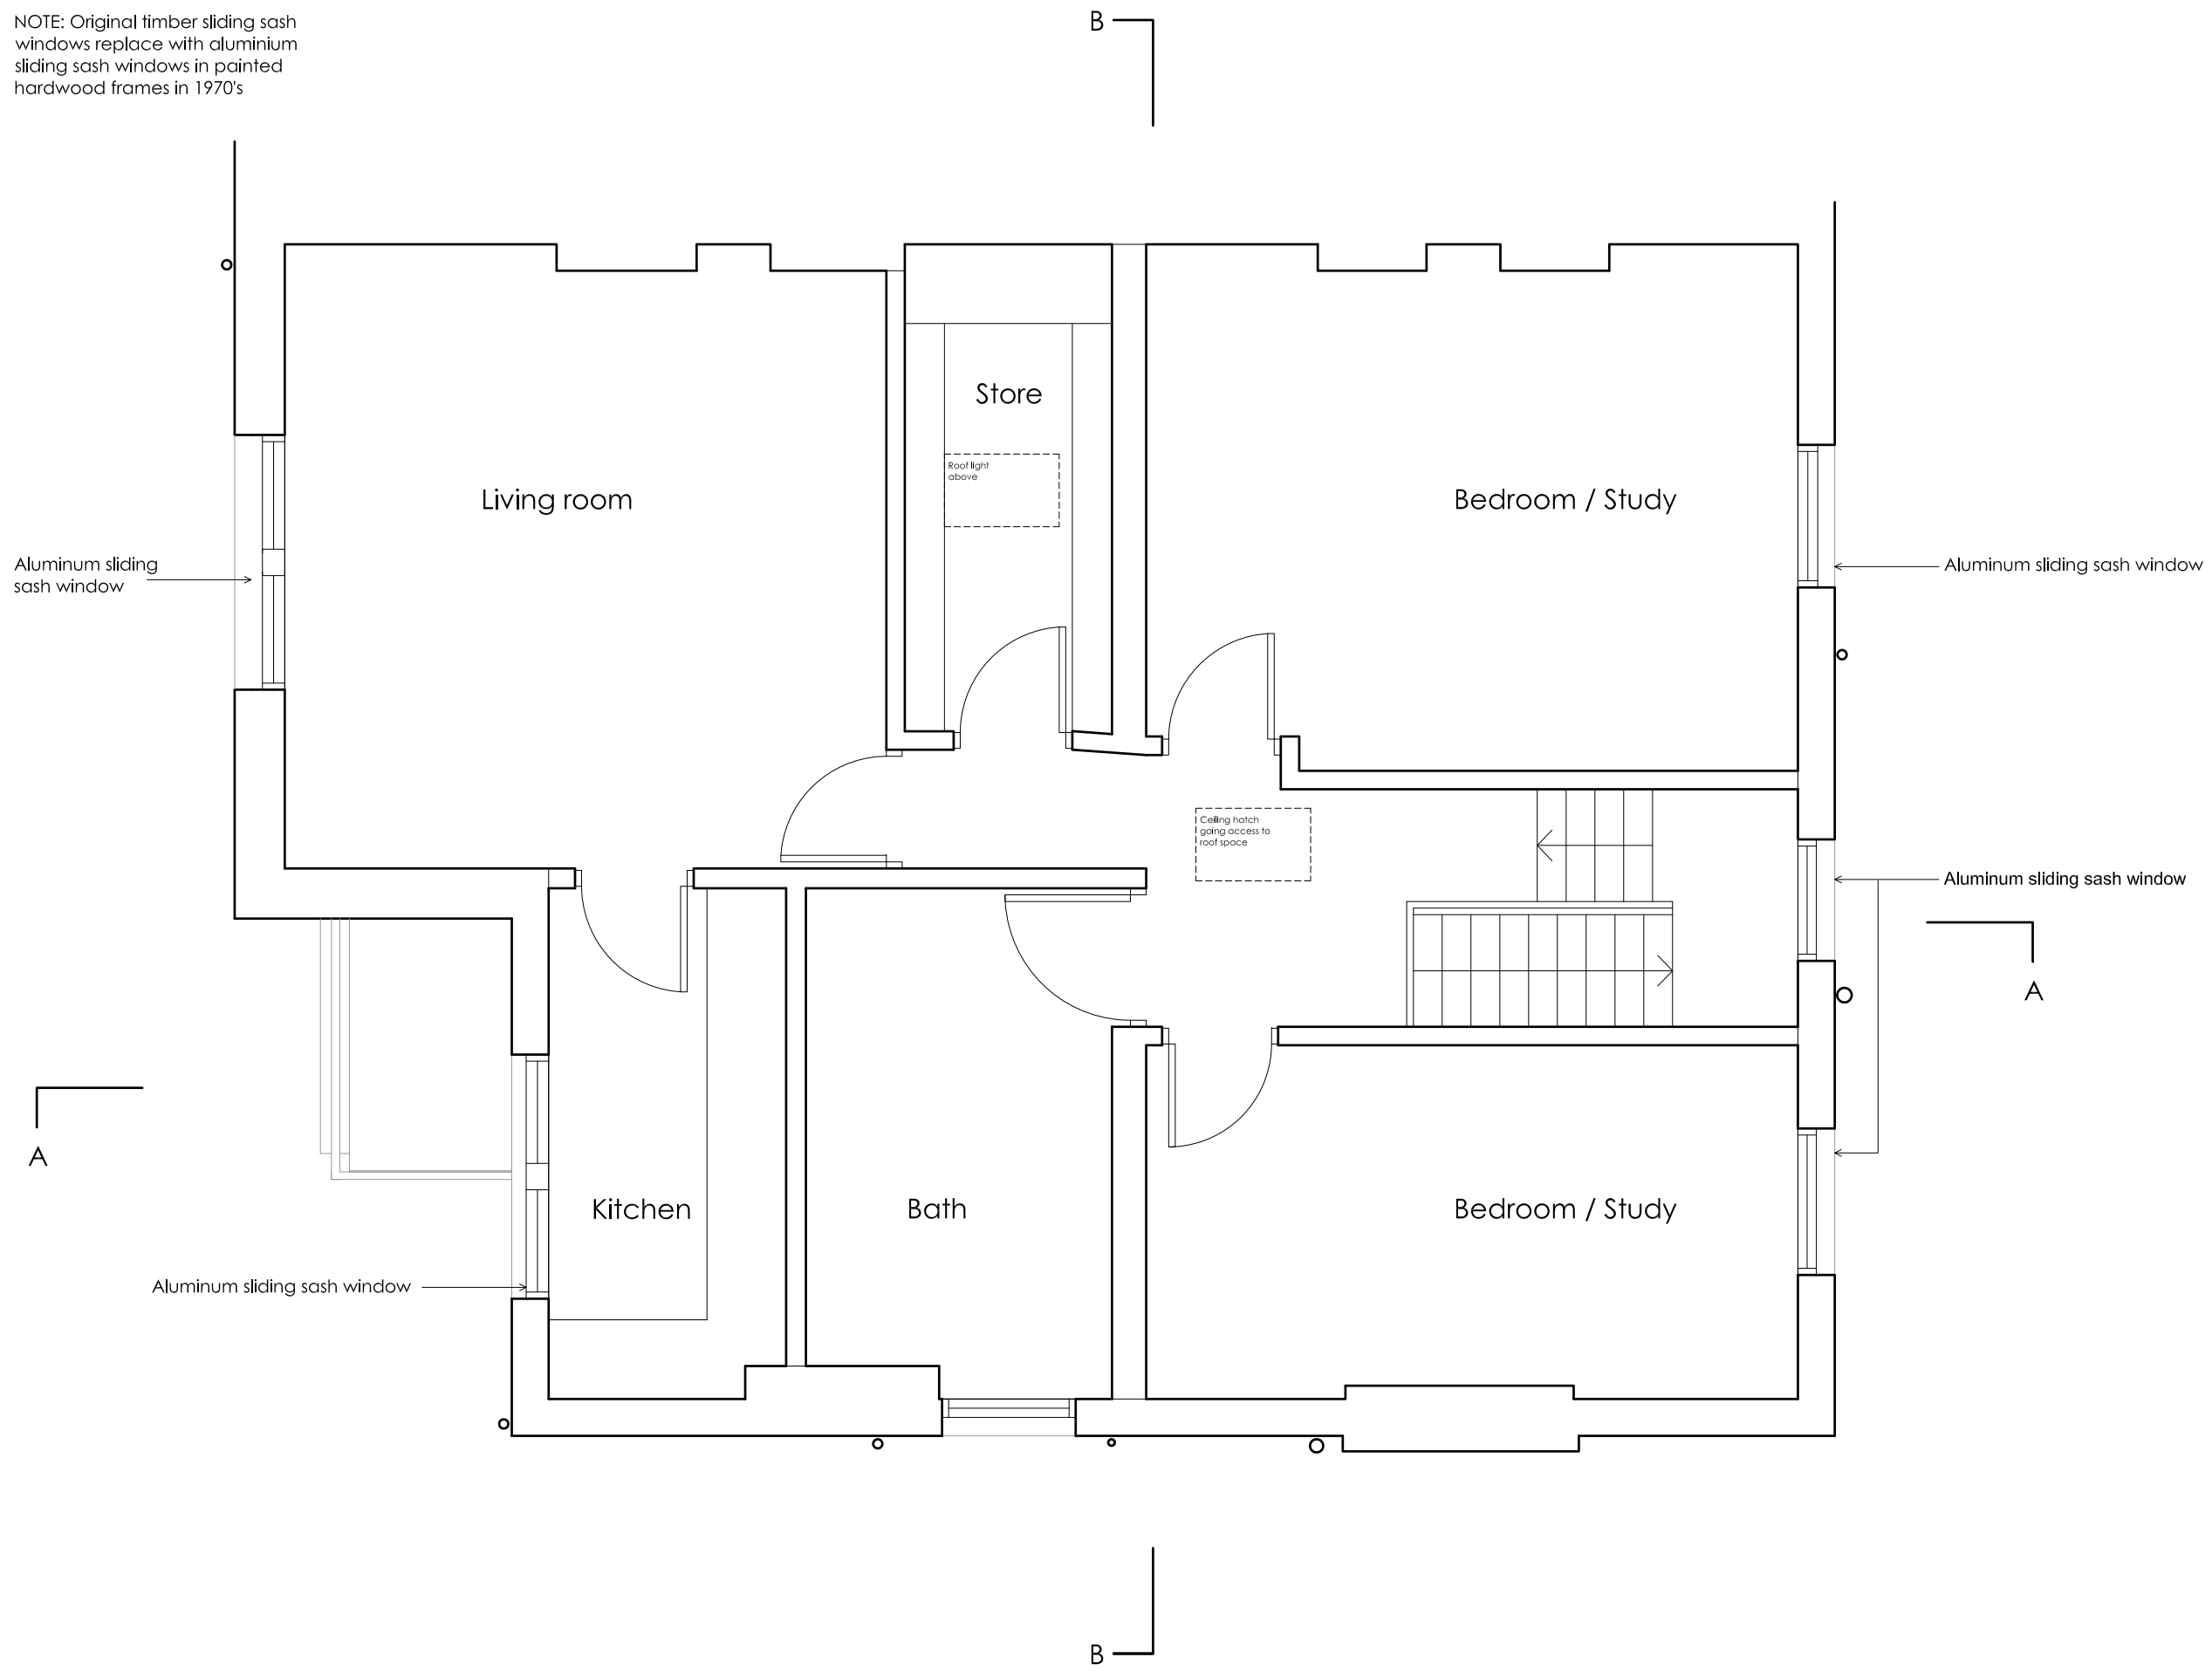


NOTE: Original timber sliding sash windows replace with aluminium sliding sash windows in painted hardwood frames in 1970's

NOTES

DO NOT SCALE FROM THIS DRAWING

PLANNING

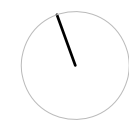

Rev A- Change layout 05-12-2014

Martin Evans Architects 18 Charlotte Road London EC2A 3PB tel 020 7729 2474	
JOB 62 PARLIAMENT HILL HAMPSTEAD, LONDON NW3 2TJ	
TITLE EXISTING FLAT 3 SECOND FLOOR PLAN	
DATE	17.11.2014
SCALE	1:50 @ A3
DRAWN	GG
DRAWING NO. PAR-PL-EX-03A	

EXISTING SECOND FLOOR PLAN

