


NOTES

DO NOT SCALE FROM THIS DRAWING

PLANNING

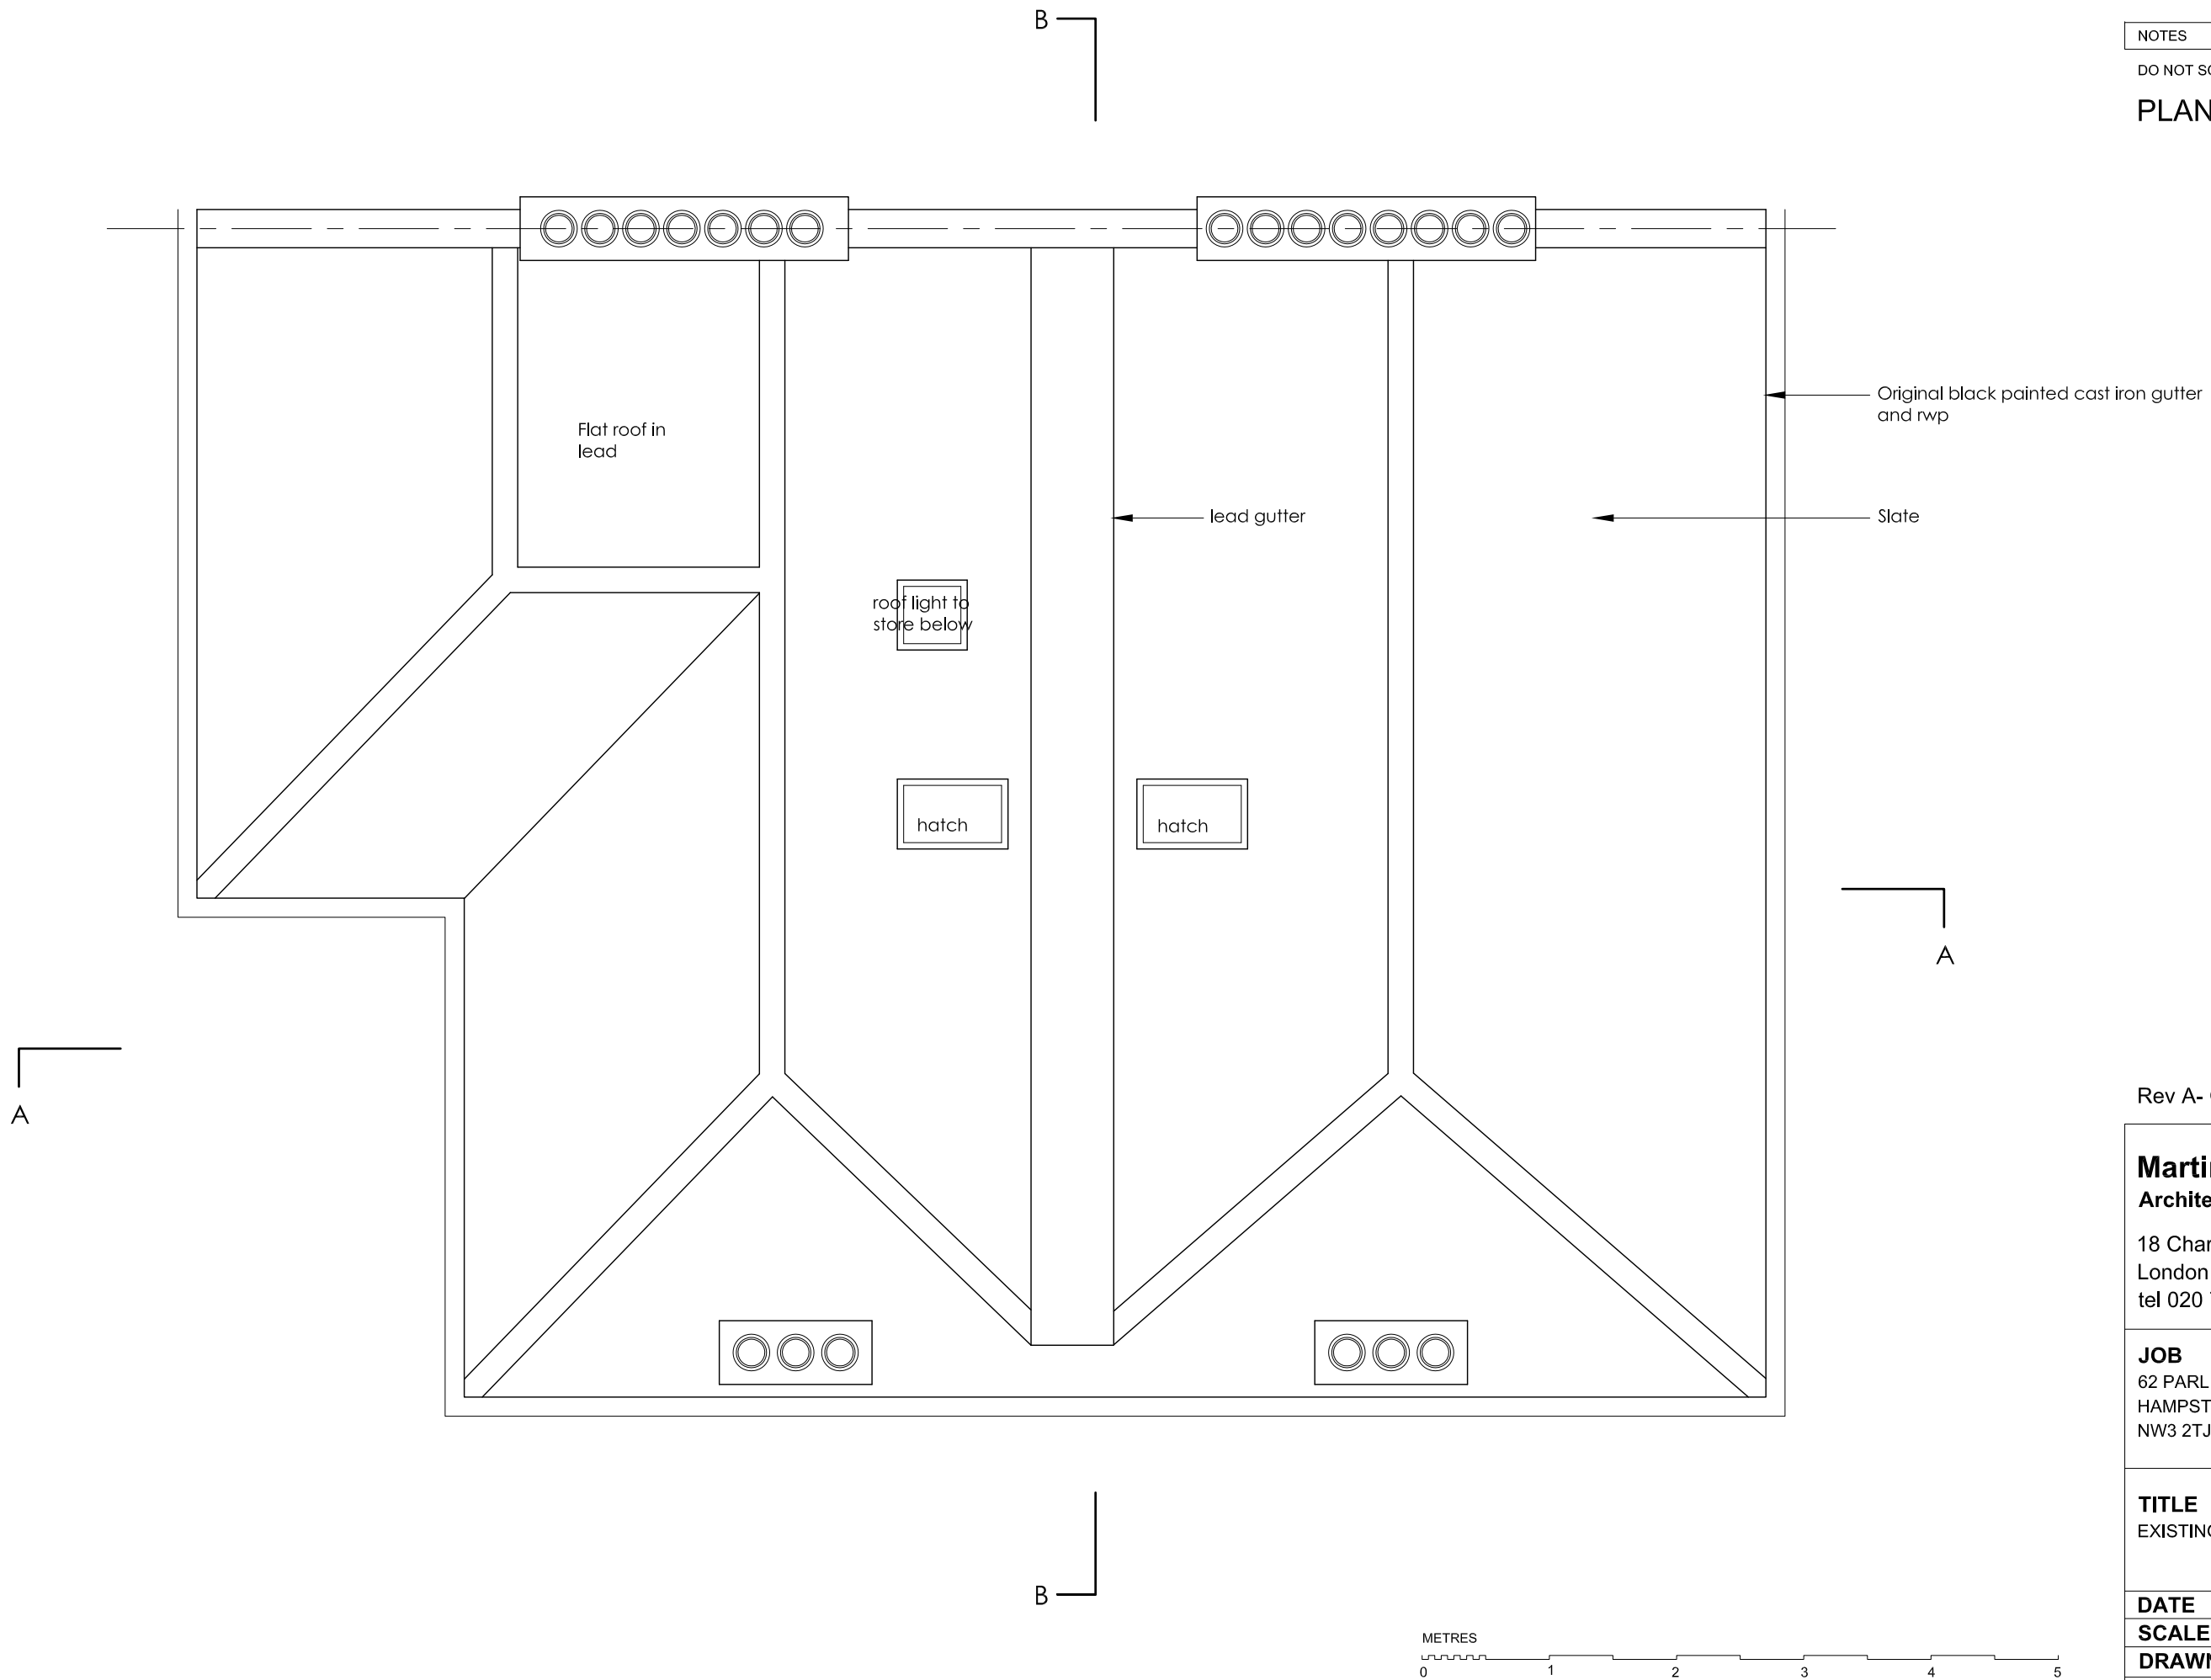

Rev A- Change layout 05-12-2014

Martin Evans Architects ©

18 Charlotte Road
London EC2A 3PB
tel 020 7729 2474

JOB

62 PARLIAMENT HILL
HAMPSTEAD, LONDON
NW3 2TJ

TITLE

EXISTING ROOF PLAN

DATE

17.11.2014

SCALE

1:50 @ A3

DRAWN

GG

DRAWING NO. PAR-PL-EX-04A

EXISTING ROOF PLAN