


NOTES

DO NOT SCALE FROM THIS DRAWING

PLANNING

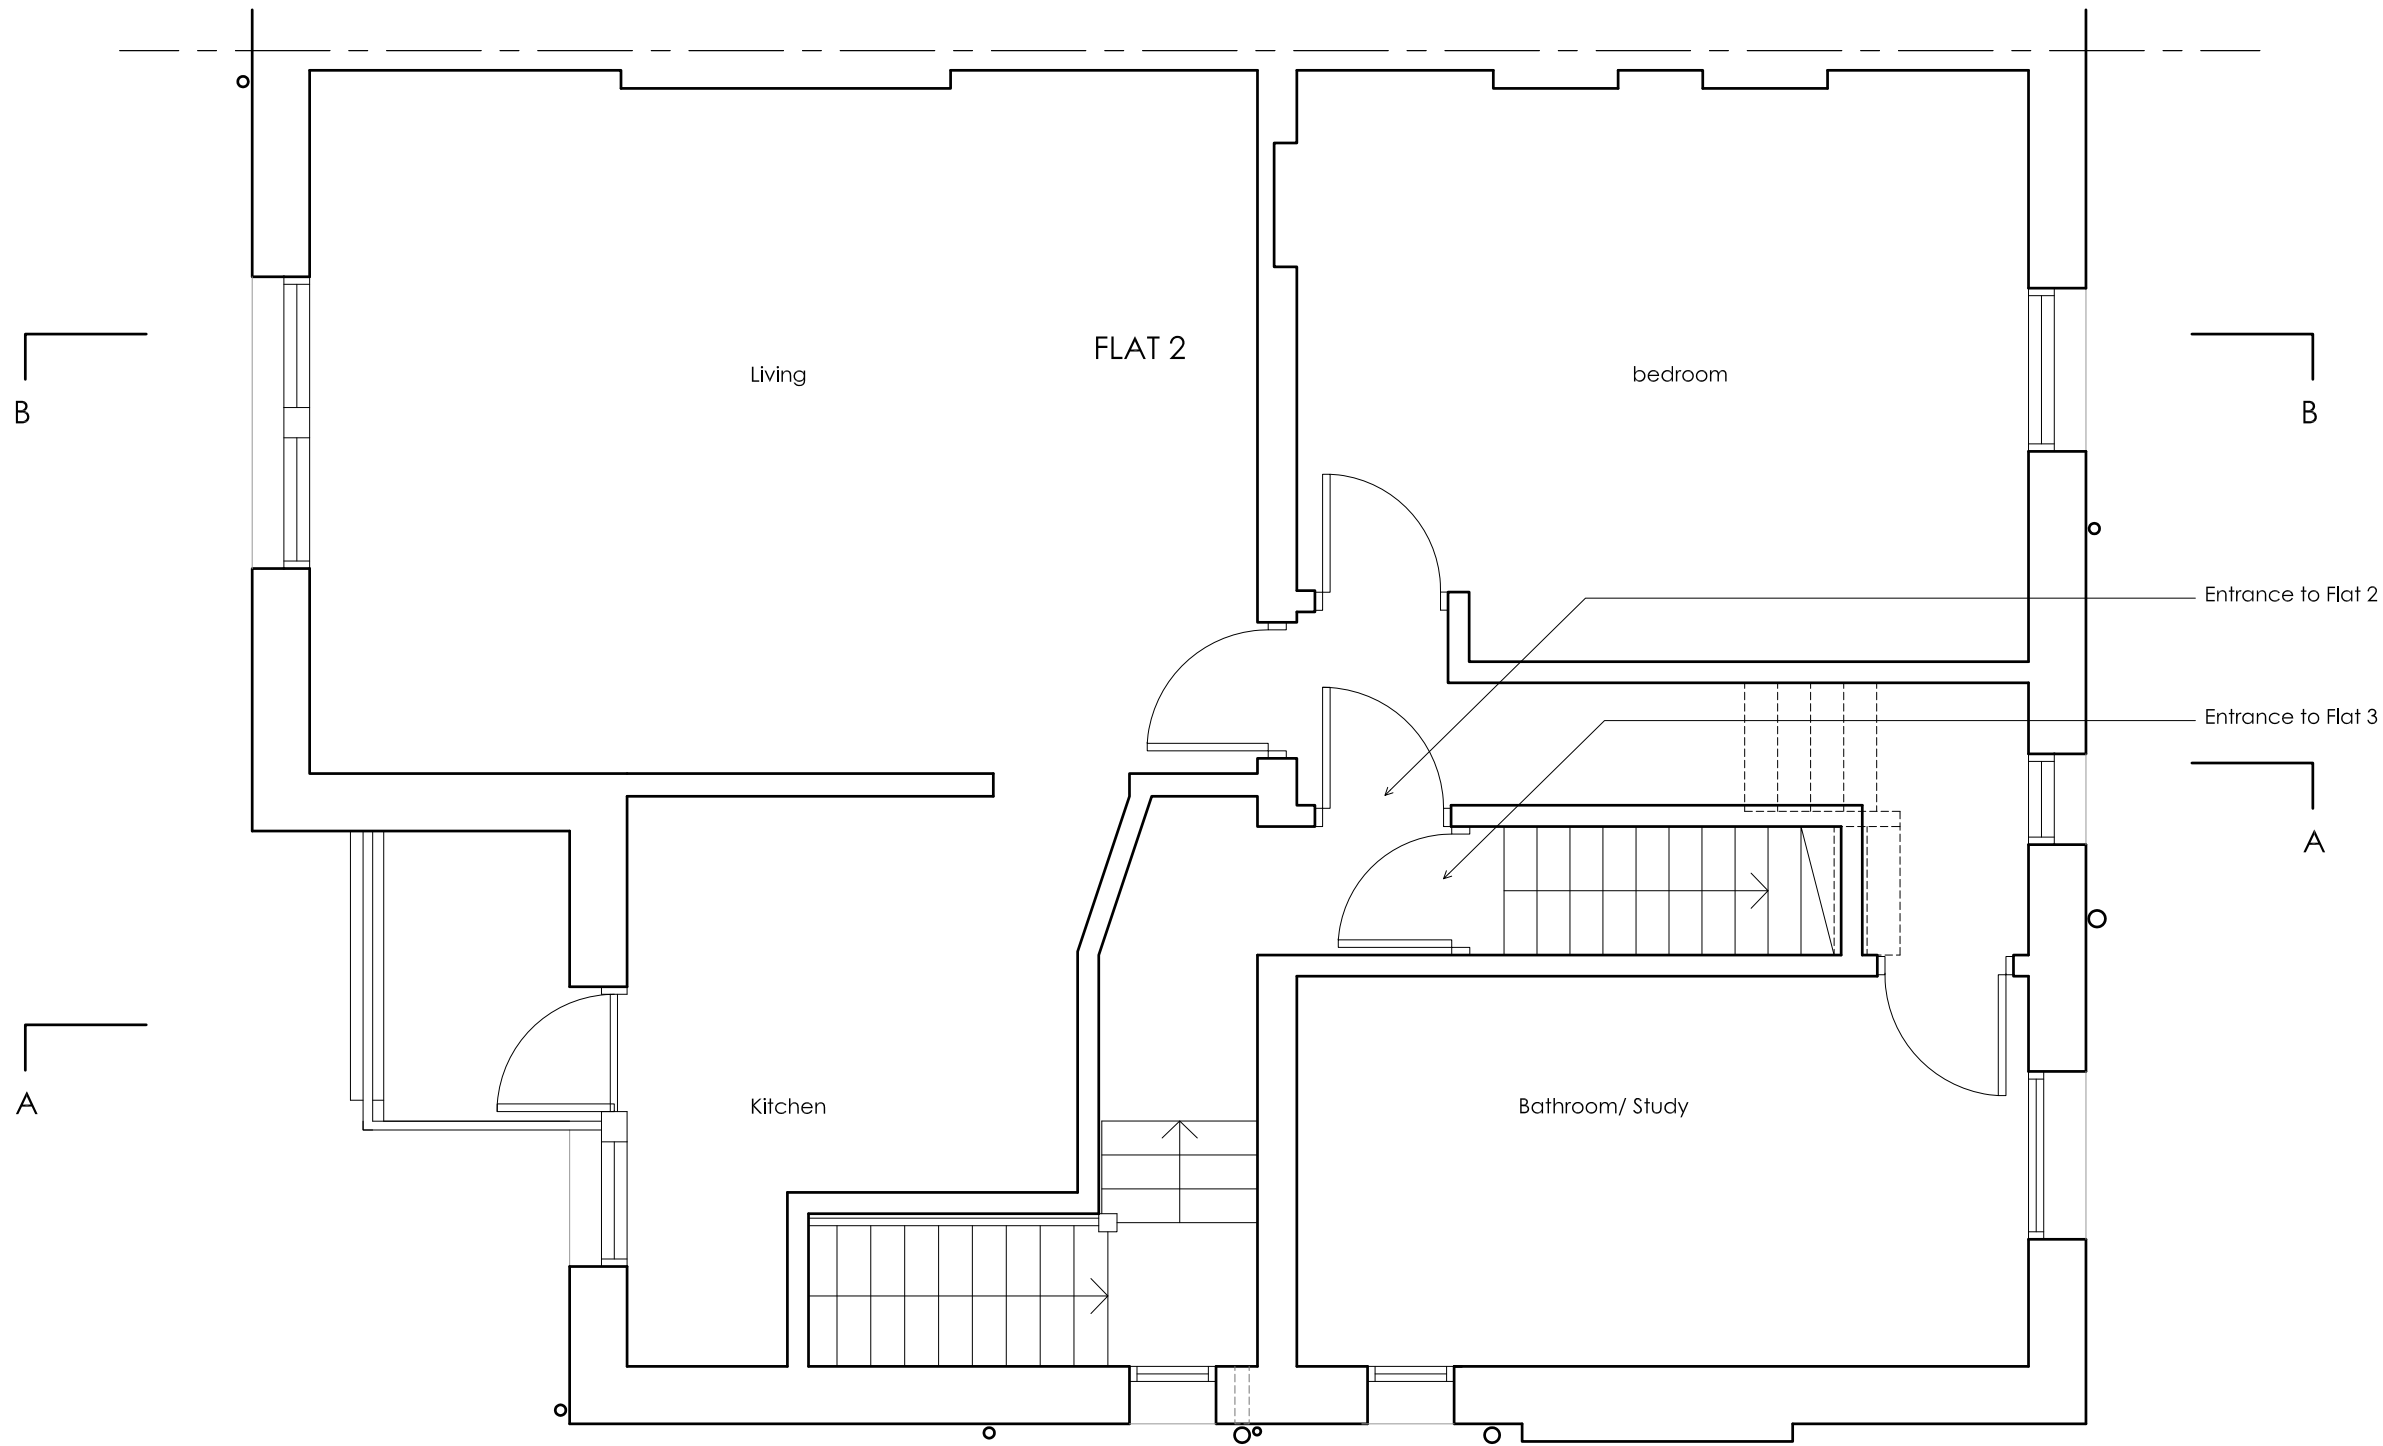

Entrance to Flat 2

Entrance to Flat 3

- Rev A- Change layout 05-12-2014
- Rev B- Change layout 05-01-2015
- Rev C- Layout revised to be existing: walls and windows 20-01-2015
- Rev D- Note removed 27-01-2015

Martin Evans Architects 18 Charlotte Road London EC2A 3PB tel 020 7729 2474	
JOB 62 PARLIAMENT HILL HAMPSTEAD, LONDON NW3 2TJ	
TITLE PROPOSED FLAT 2 FIRST FLOOR PLAN	
DATE	17.11.2014
SCALE	1:50 @ A3
DRAWN	GG
DRAWING NO. PAR-PL-GA-02D	

PROPOSED FIRST FLOOR PLAN

