


NOTES

DO NOT SCALE FROM THIS DRAWING

PLANNING

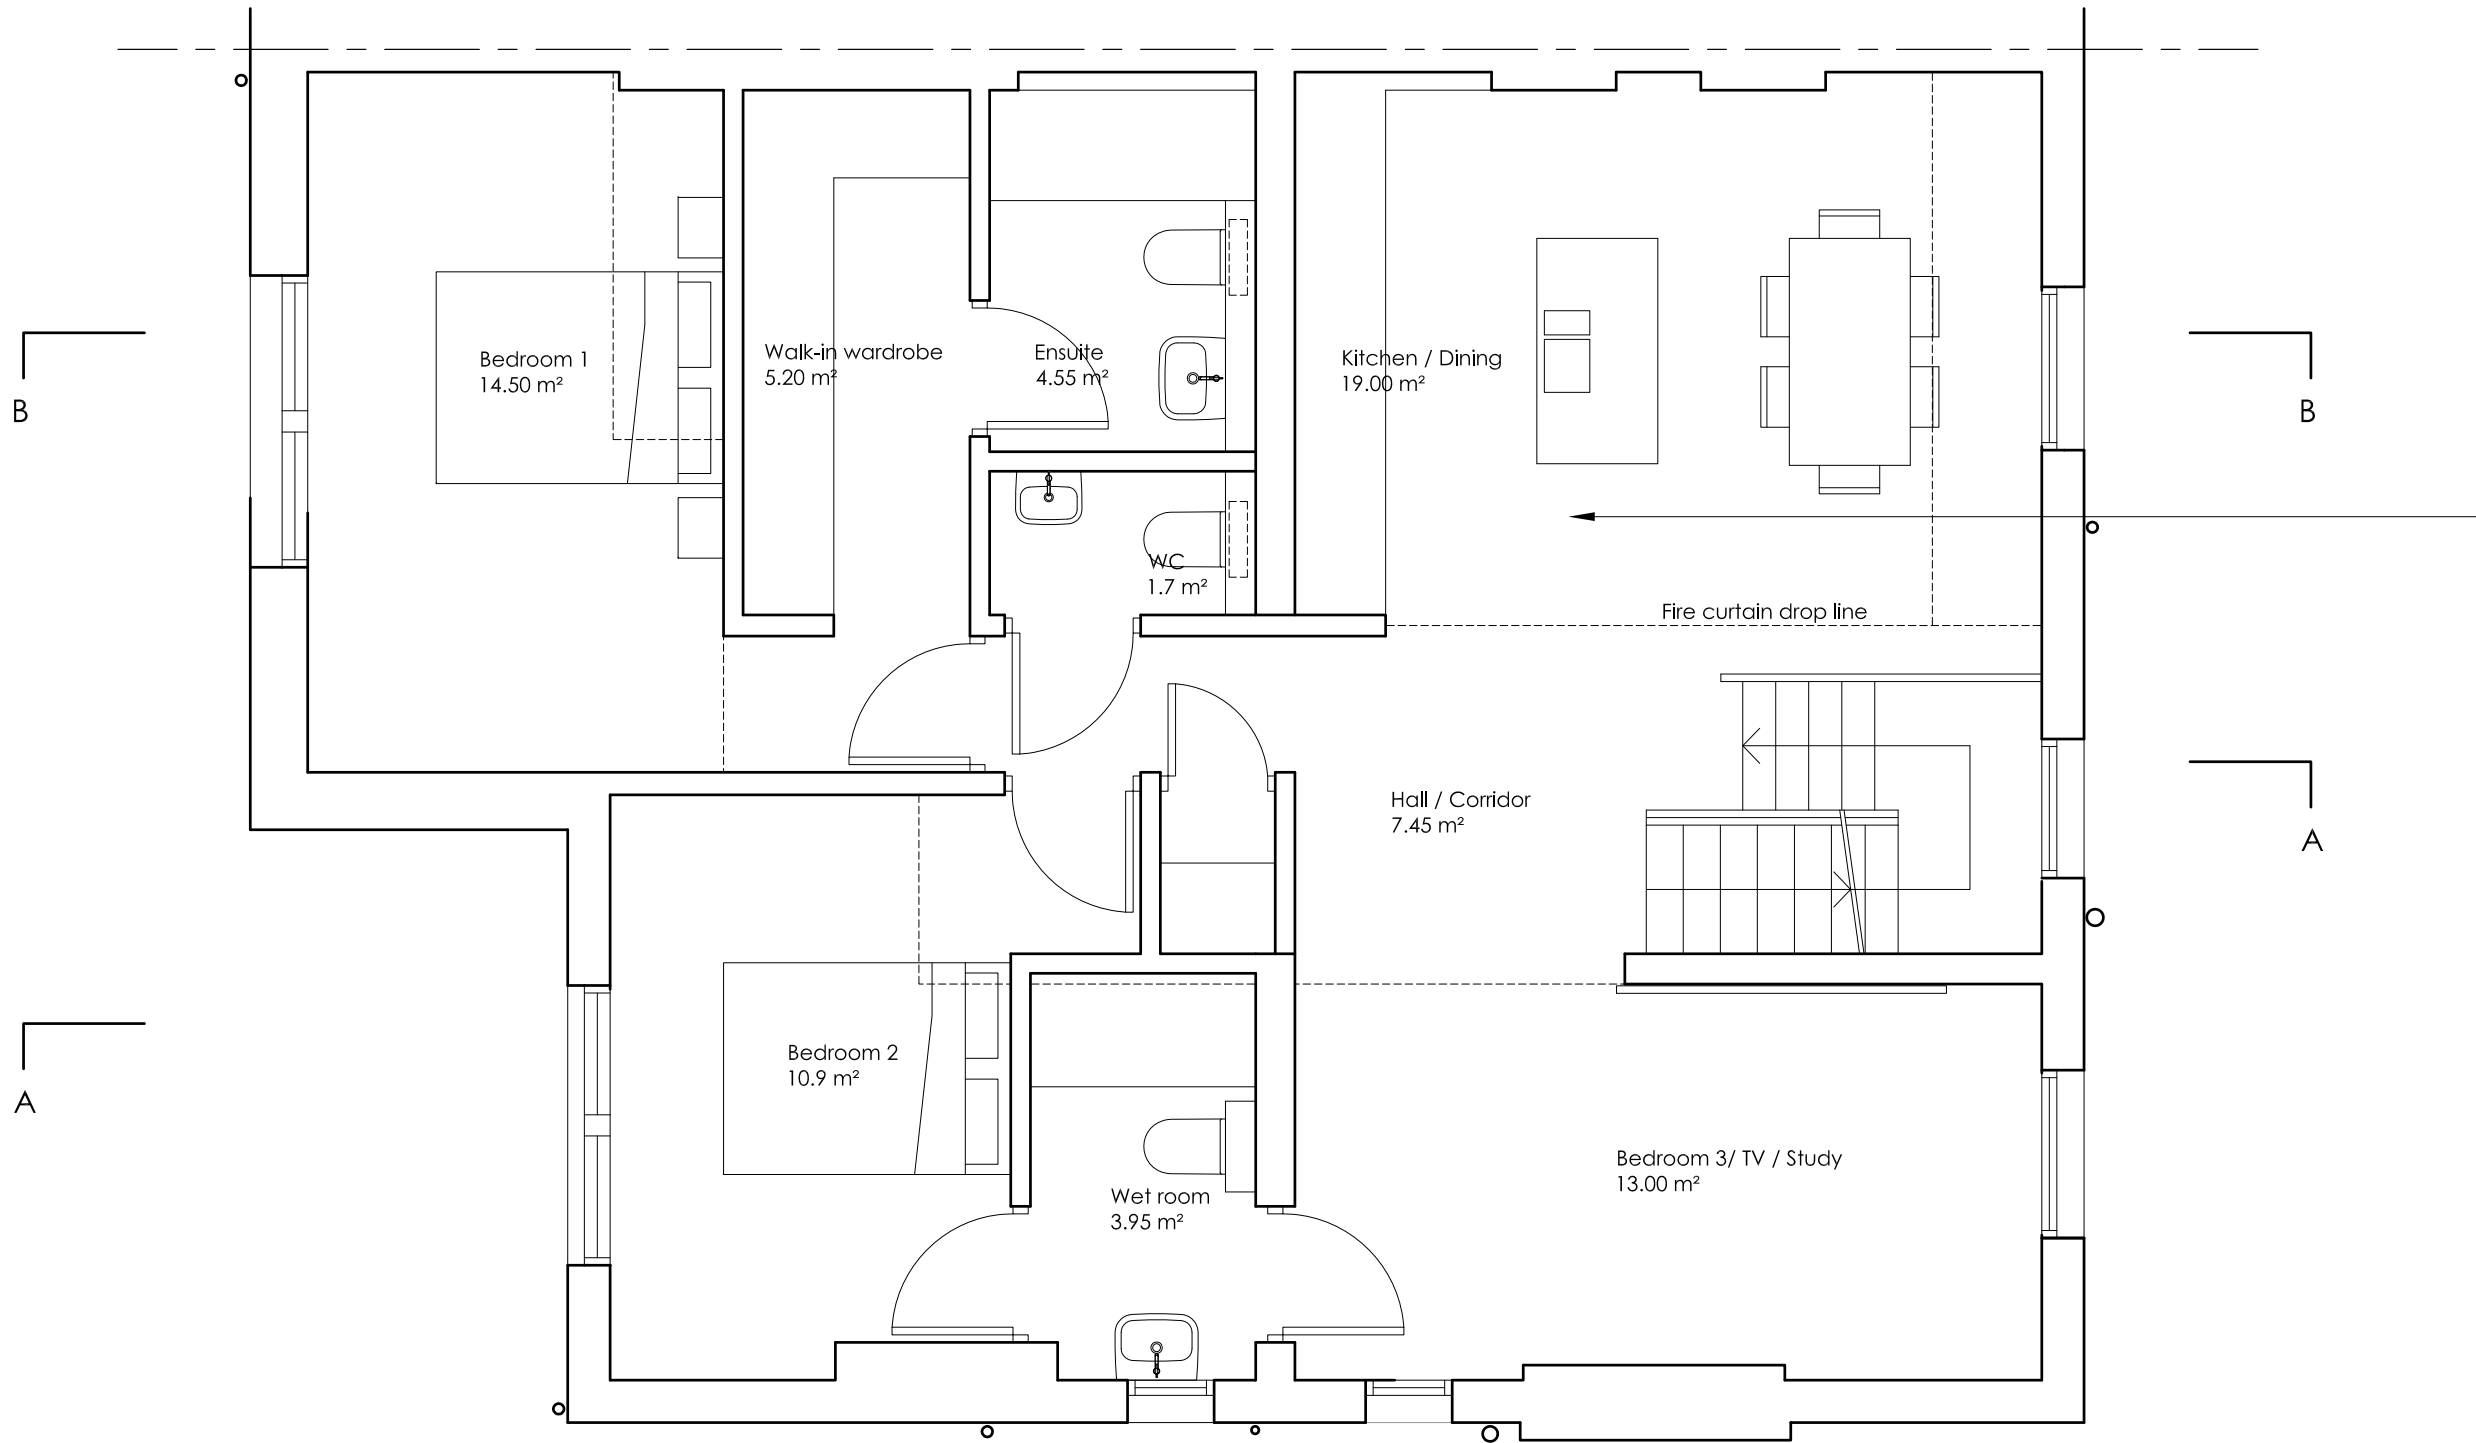

Ceiling above

NEW INTERNAL LAYOUT NOT PART OF THIS PLANNING APPLICATION BUT PART OF PLANNING APPLICATION REF 2014/7198 /P

Rev A- Minor changes 26-11-2014
 Rev B- Change layout 05-12-2014
 Rev C- Kitchen/ Dining room windows revised to be existing 20-12-2014
 Rev D- Note added 27-12-2014

Martin Evans Architects ©

18 Charlotte Road
London EC2A 3PB
tel 020 7729 2474

JOB
62 PARLIAMENT HILL
HAMPSTEAD, LONDON
NW3 2TJ

TITLE
PROPOSED FLAT 3
SECOND FLOOR PLAN

DATE	17.11.2014
SCALE	1:50 @ A3
DRAWN	GG

DRAWING NO. PAR-PL-GA-03D

PROPOSED SECOND FLOOR PLAN

