


NOTES

DO NOT SCALE FROM THIS DRAWING

PLANNING

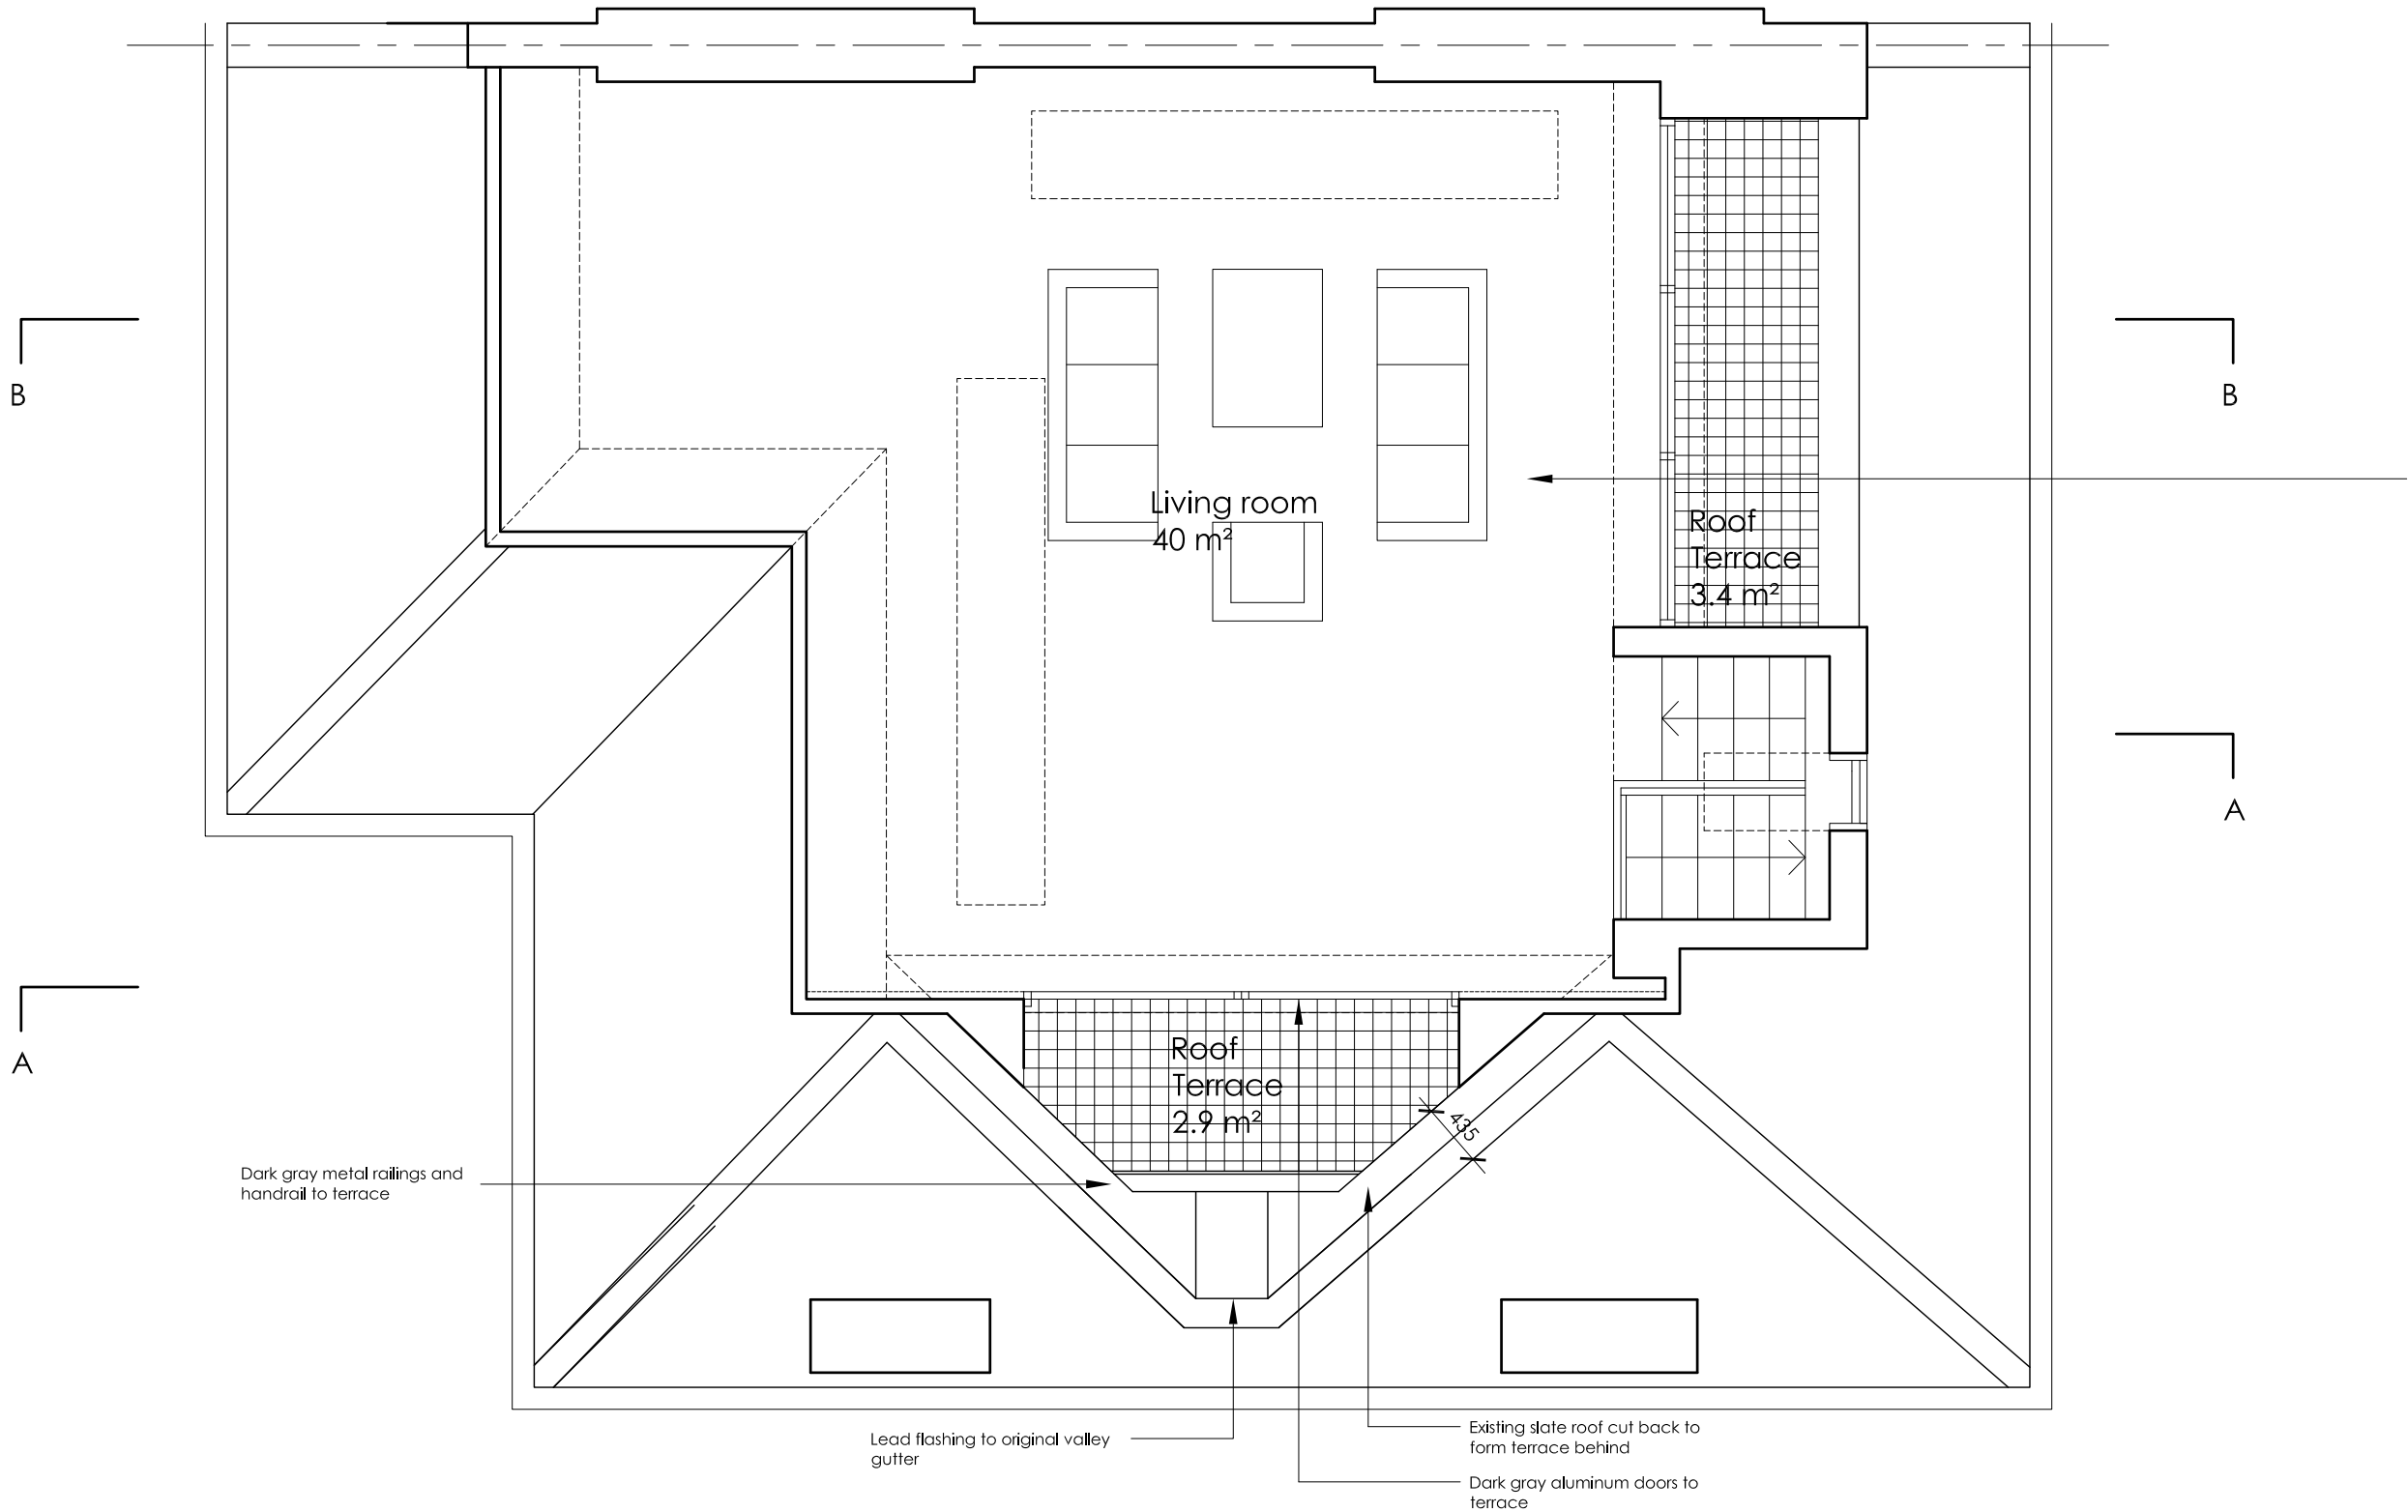

NEW LAYOUT WITH REAR TERRACE NOT PART OF THIS PLANNING APPLICATION BUT PART OF PLANNING APPLICATION REF 2014/7198 /P

- Rev A- Change layout 05-12-2014
- Rev B- Side roof terrace added 15-01-2015
- Rev C- Side roof terrace removed 20-01-2015
- Rev D- Side roof terrace added 27-01-2015

Martin Evans Architects ©

18 Charlotte Road
London EC2A 3PB
tel 020 7729 2474

JOB
62 PARLIAMENT HILL
HAMPSTEAD, LONDON
NW3 2TJ

TITLE
PROPOSED FLAT 3
THIRD FLOOR PLAN

DATE	17.11.2014
SCALE	1:50 @ A3
DRAWN	GG

DRAWING NO. PAR-PL-GA-04D

PROPOSED THIRD FLOOR PLAN

