


NOTES

DO NOT SCALE FROM THIS DRAWING

# PLANNING

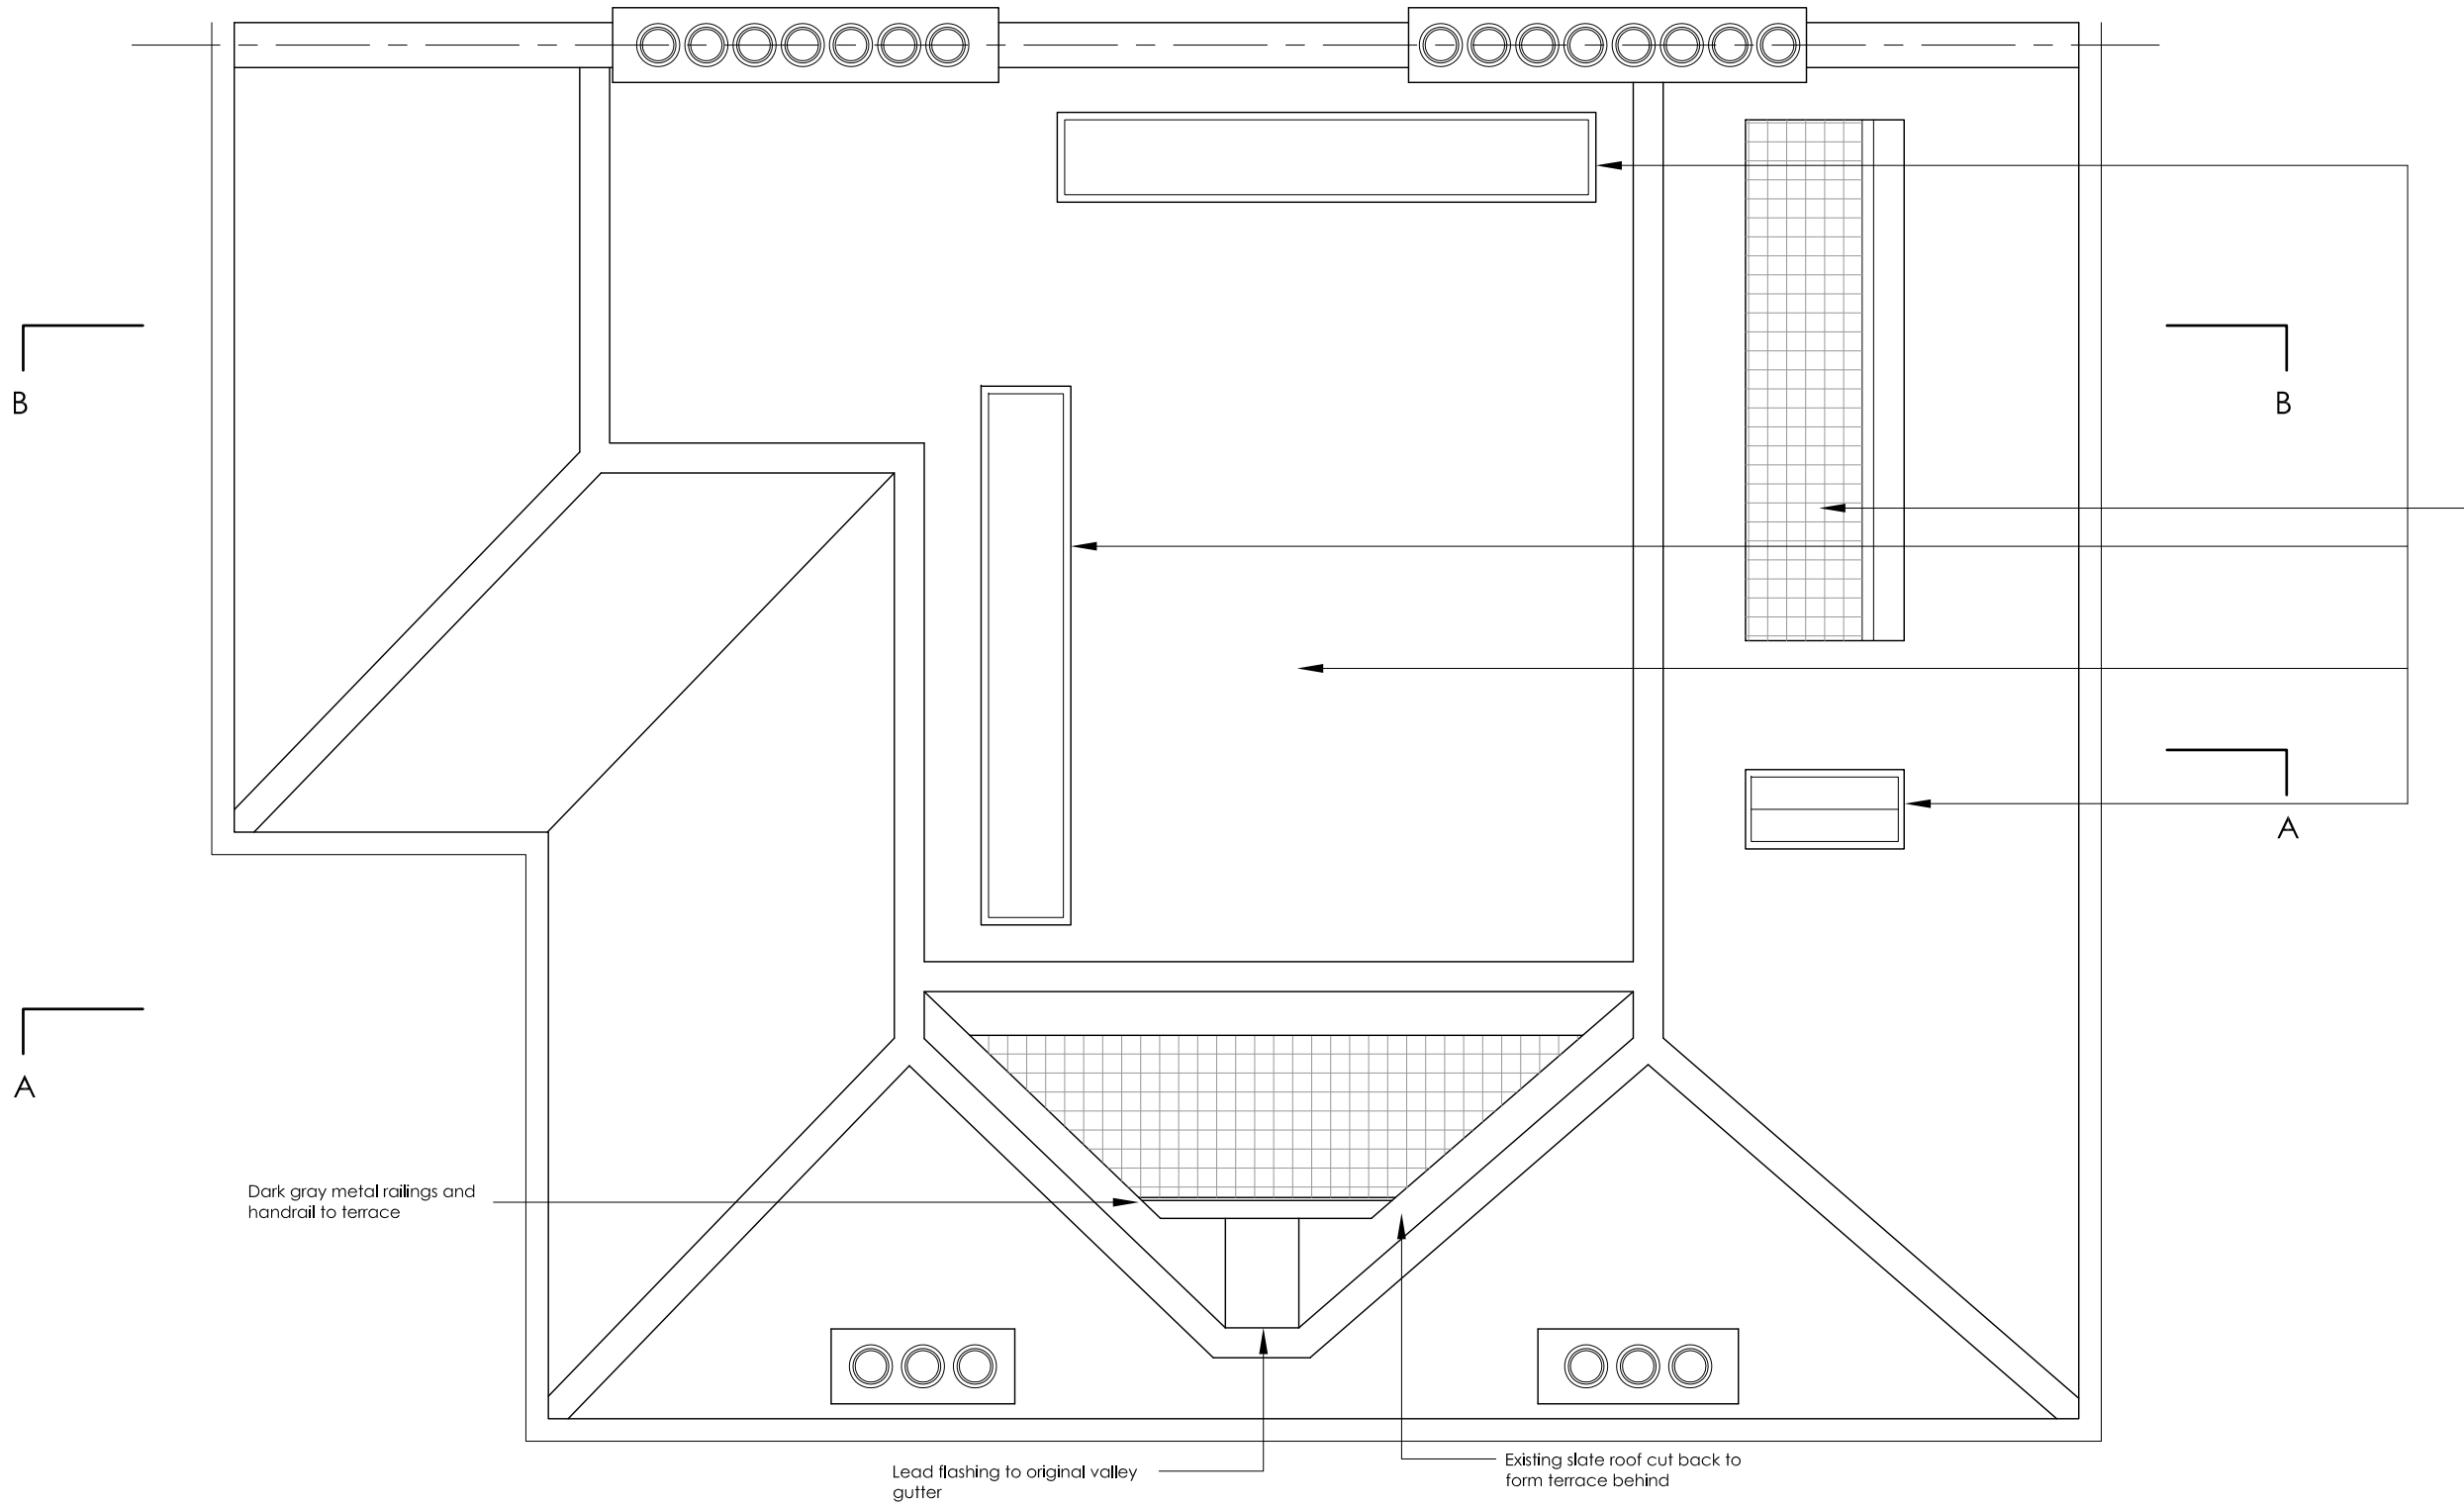

NEW ROOF, SKYWINDOWS,  
VELUX WINDOW AND REAR  
TERRACE NOT PART OF THIS  
PLANNING APPLICATION BUT  
PART OF PLANNING APPLICATION  
REF 2014/7198 /P

- Rev A- Change layout 05-12-2014
- Rev B- Side roof terrace added  
15-01-2015
- Rev C- Side roof terrace removed  
20-01-2015
- Rev D- Side roof terrace added  
27-01-2015

Dark gray metal railings and  
handrail to terrace

Lead flashing to original valley  
gutter

Existing slate roof cut back to  
form terrace behind

## PROPOSED ROOF PLAN



**Martin Evans**  
Architects ©

18 Charlotte Road  
London EC2A 3PB  
tel 020 7729 2474

**JOB**  
62 PARLIAMENT HILL  
HAMPSTEAD, LONDON  
NW3 2TJ

**TITLE**  
PROPOSED ROOF PLAN

<b>DATE</b>	17.11.2014
<b>SCALE</b>	1:50 @ A3
<b>DRAWN</b>	GG

**DRAWING NO.** PAR-PL-GA-05D