
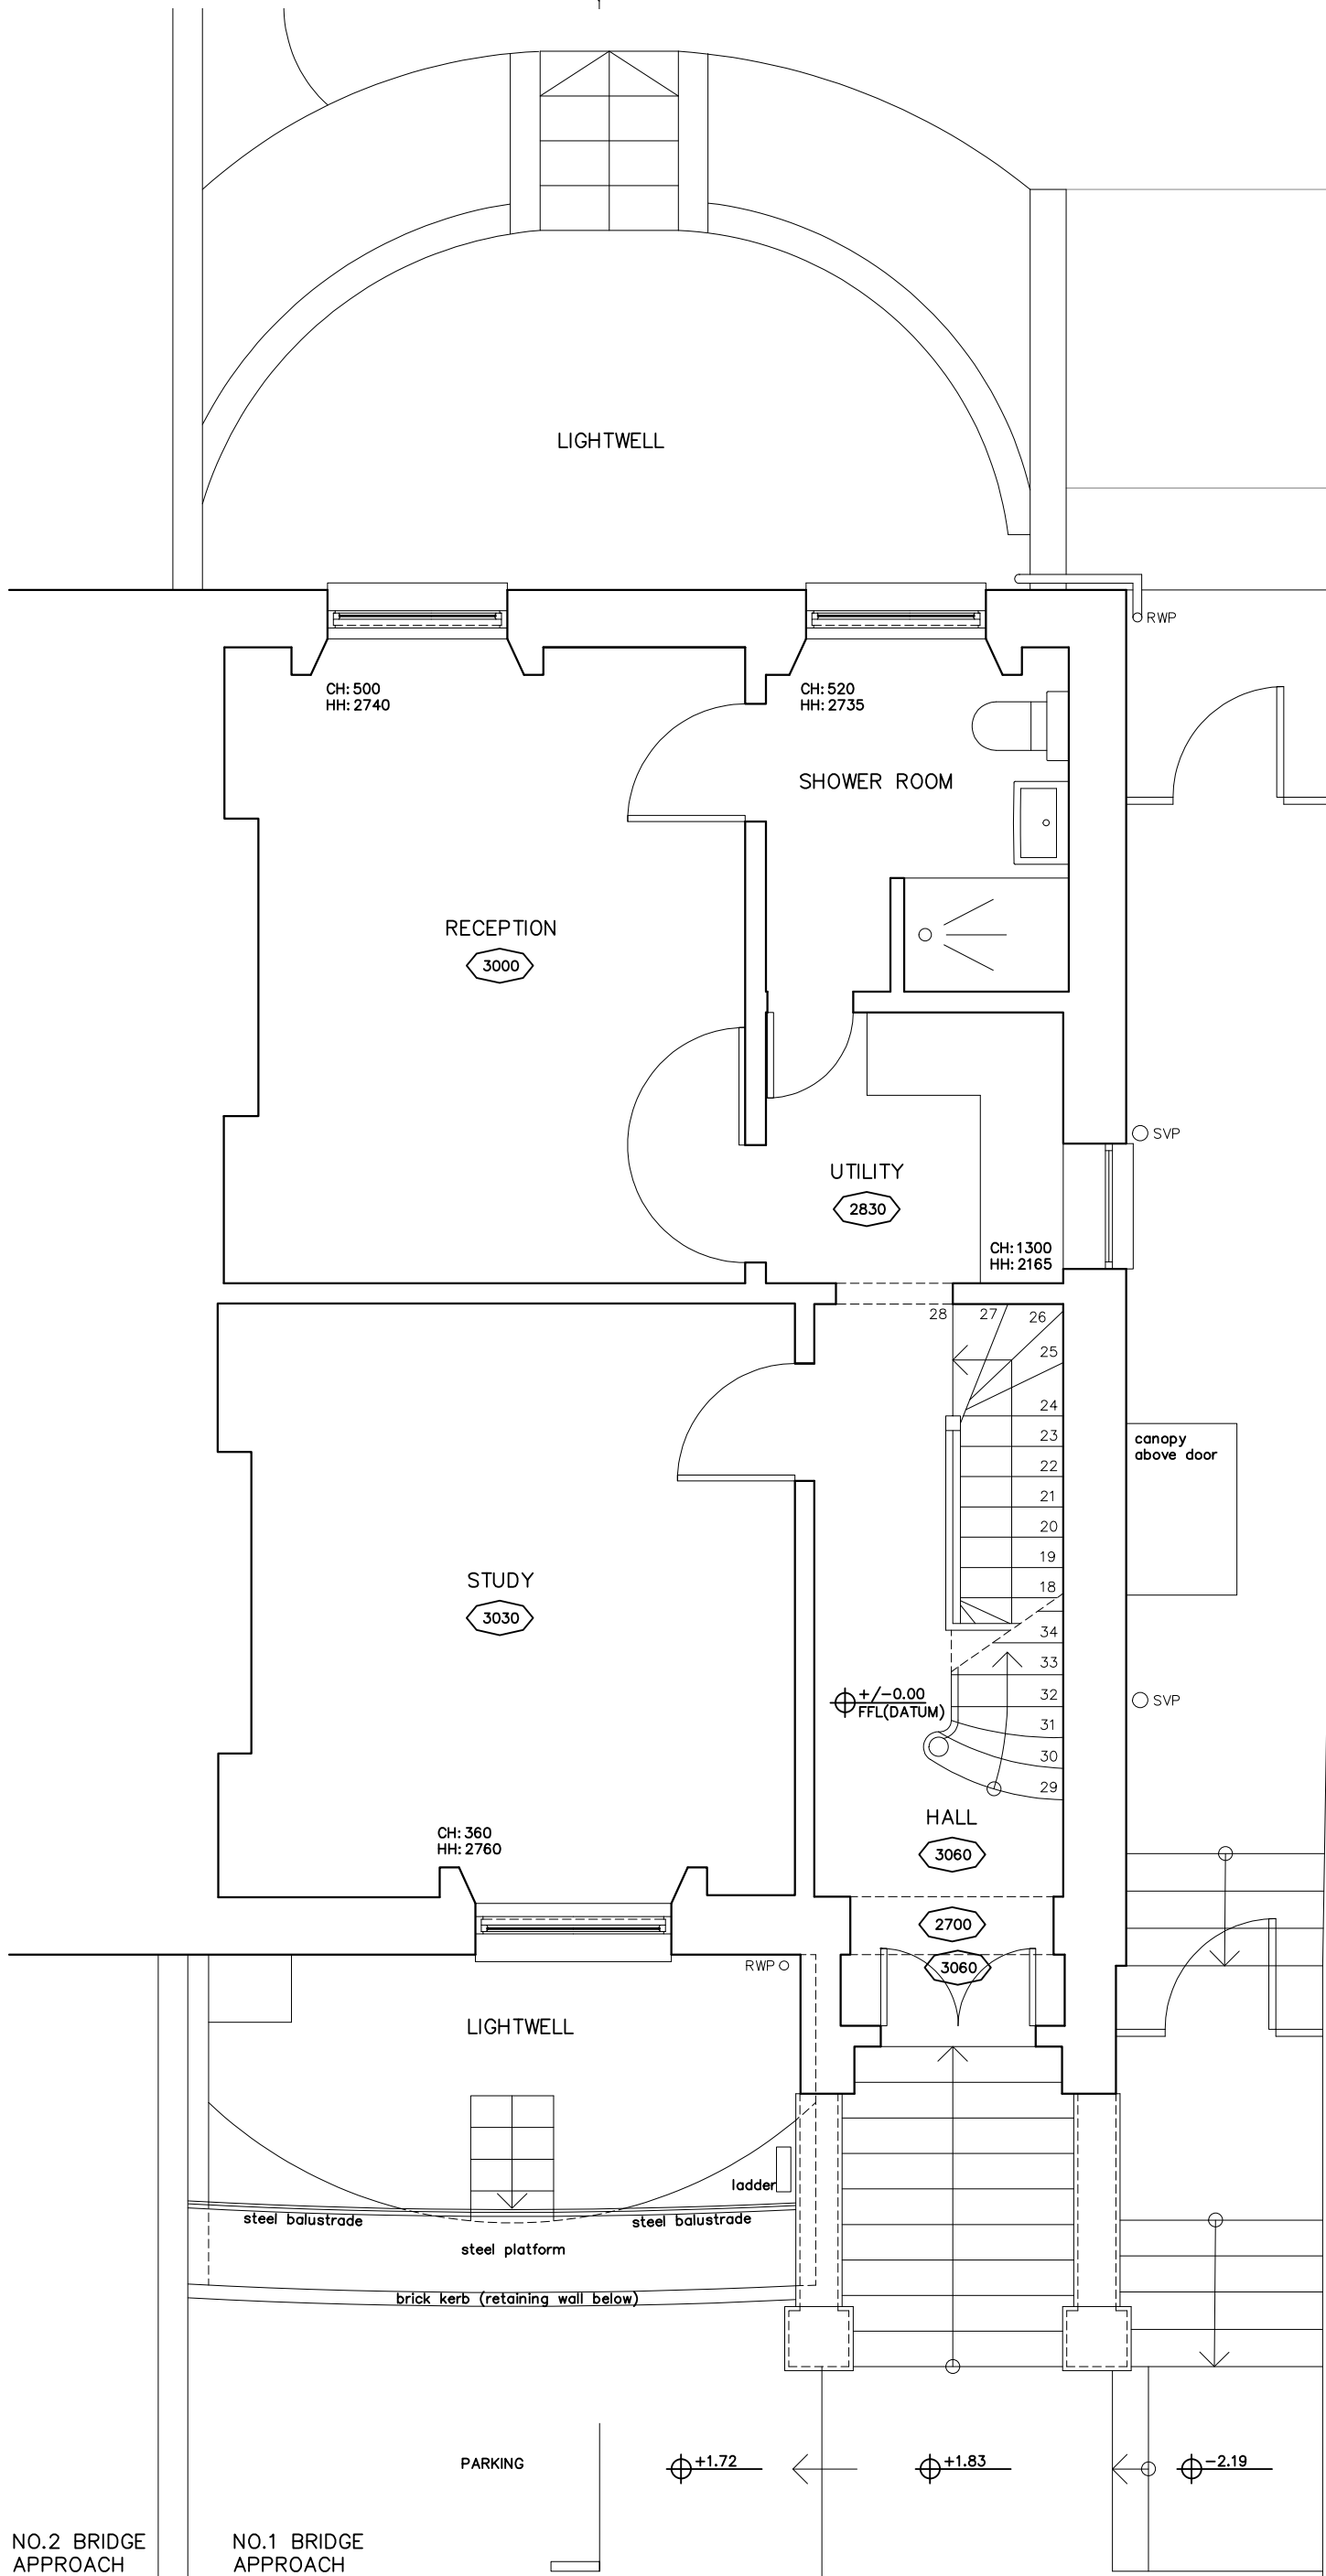


10cm 5cm 1cm 0

scale bar

1cm
5cm
10cm

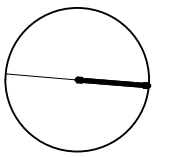

ACCESS LANE

STATUS PLANNING		
PROJECT 1 BRIDGE APPROACH		
TITLE EXISTING FIRST FLOOR PLAN		
DATE 21.01.15	SCALE 1:50@A3	
FILENAME 1413_PLANNING.DWG		
DRWG No 1413/PL05		
REVS -	DRN CBL	CHKD KG
© copyright Gauld Architecture.Ltd		
The Location and Size of Existing Features are Indicative Only. Site Measurements must be made for Accurate Dimensions		

NO.2 BRIDGE APPROACH NO.1 BRIDGE APPROACH