



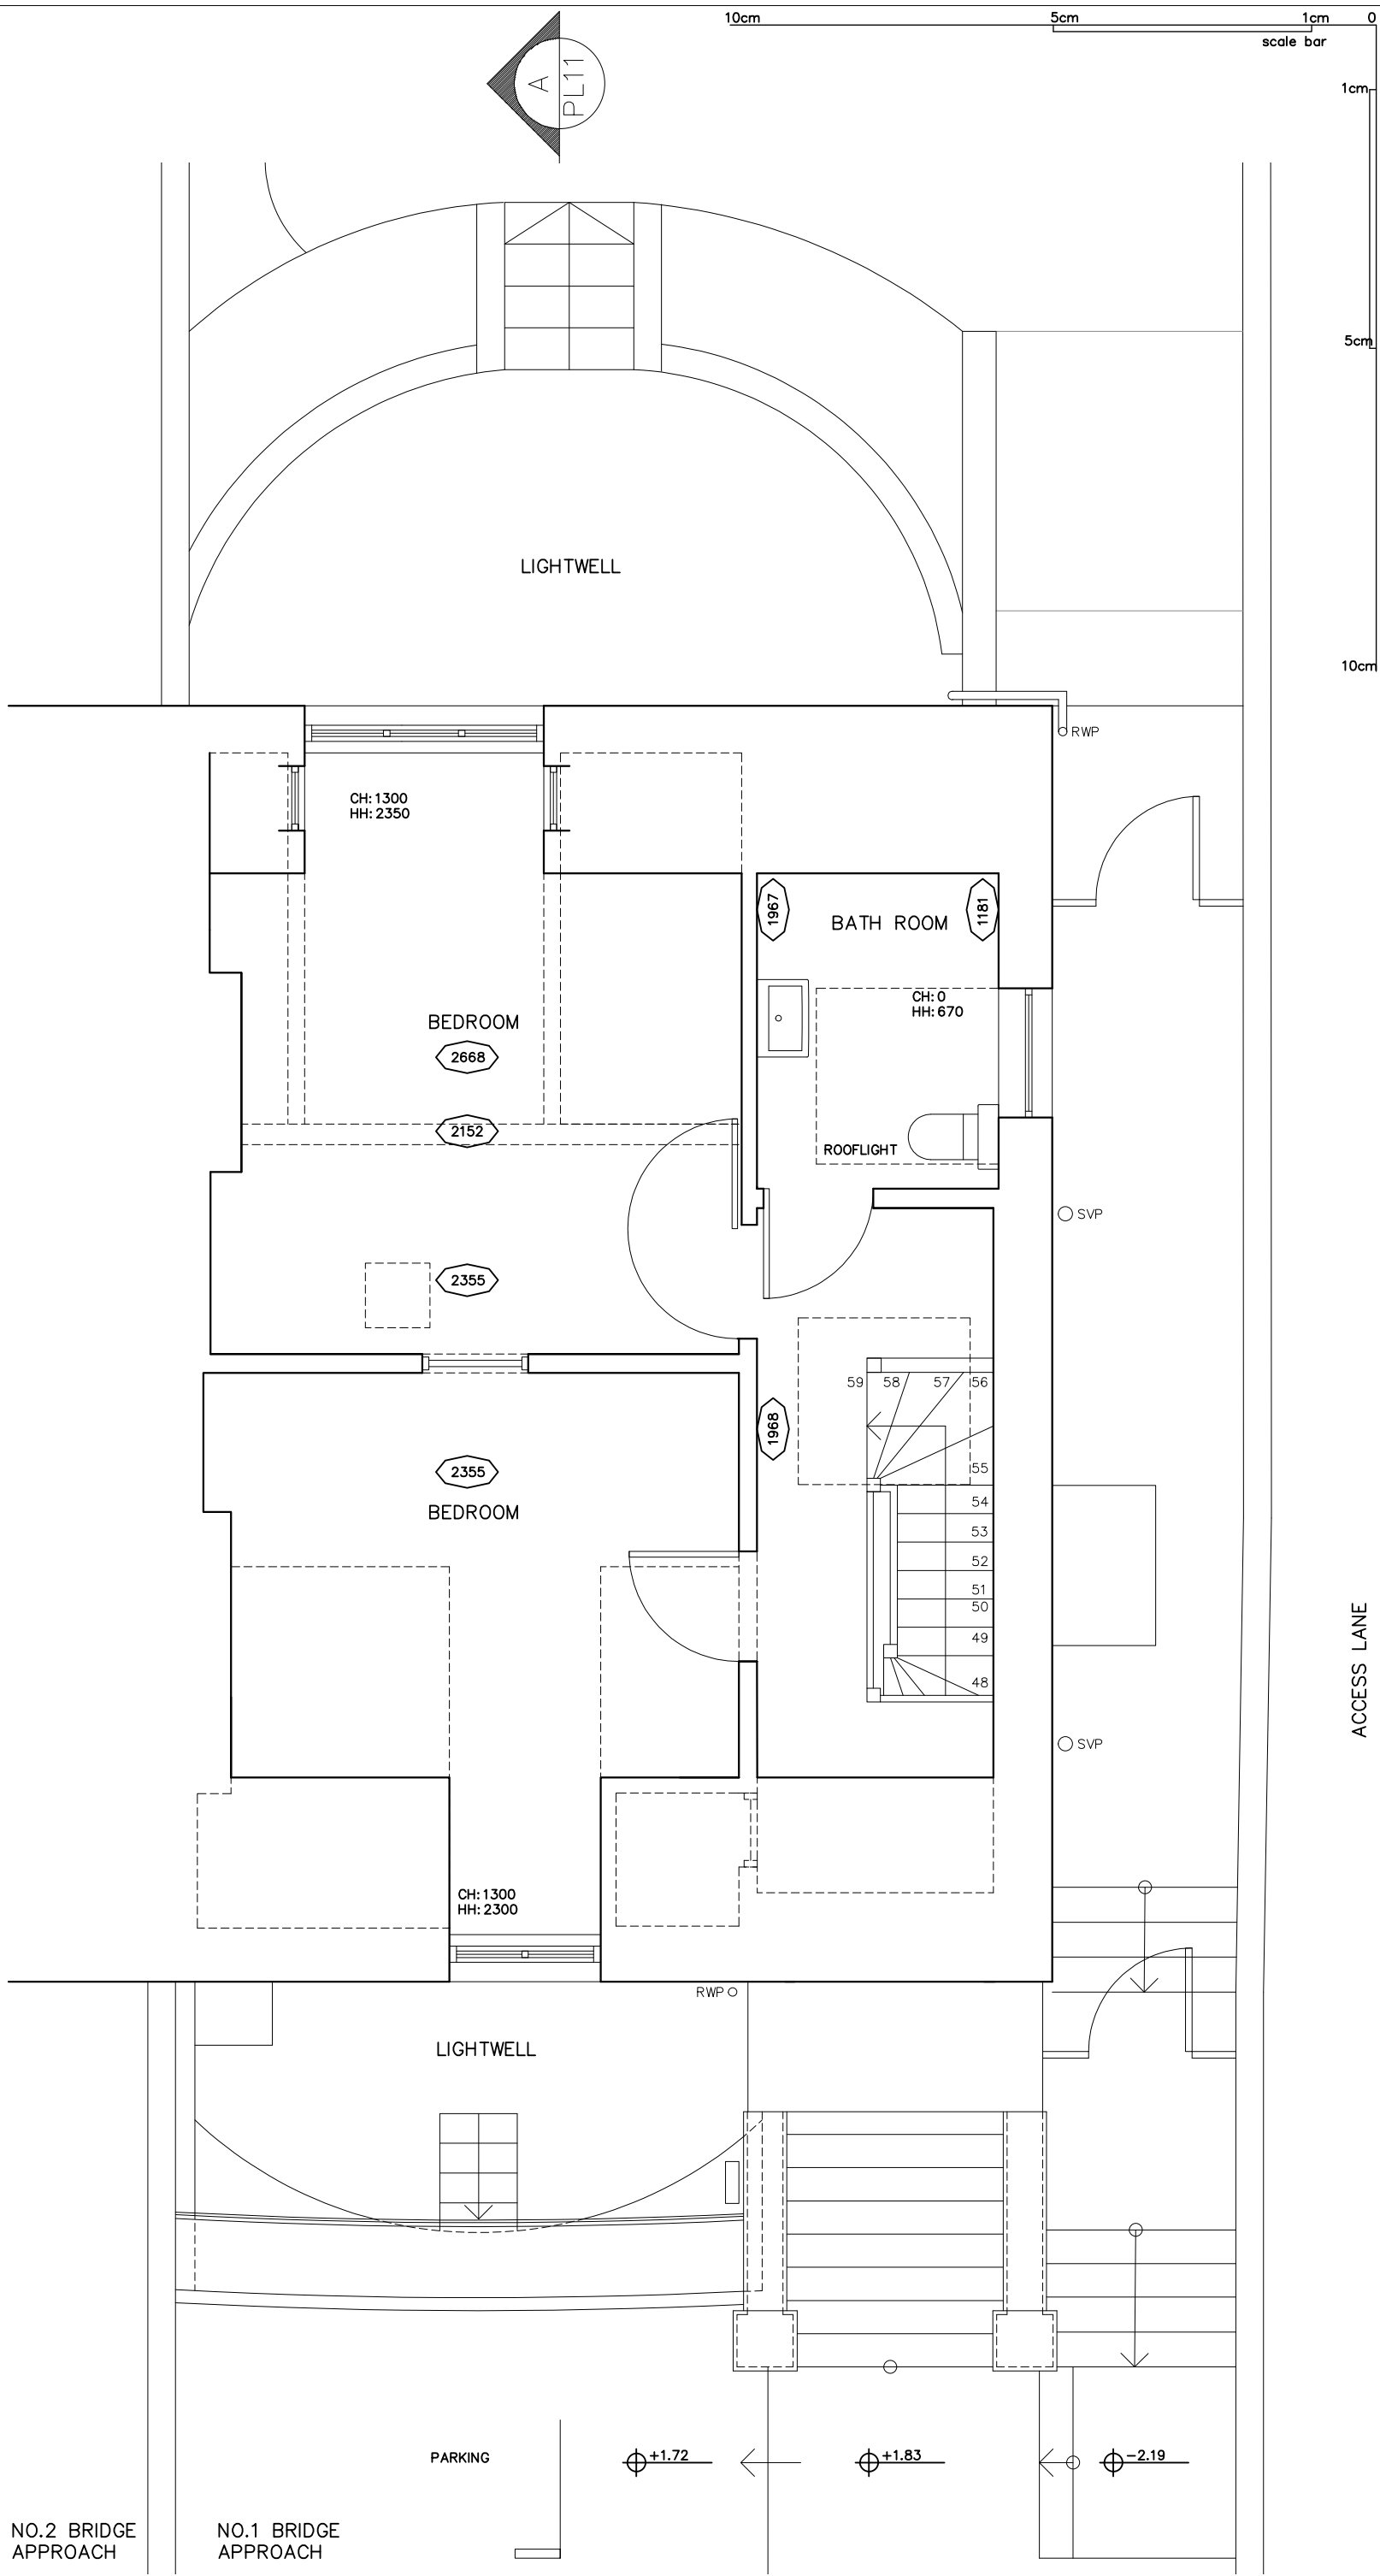

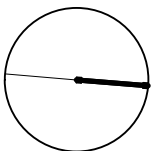

10cm
5cm
1cm
scale bar

10cm
5cm
1cm

ACCESS LANE

STATUS PLANNING		
PROJECT 1 BRIDGE APPROACH		
TITLE EXISTING THIRD FLOOR PLAN		
DATE 21.01.15	SCALE 1:50 A3	
FILENAME 1413_PLANNING.DWG		
DRWG No 1413/PL07		
REVS —	DRN CBL	CHKD KG
© copyright Gauld Architecture.Ltd		
The Location and Size of Existing Features are Indicative Only. Site Measurements must be made for Accurate Dimensions		