

15 Existing Side Elevation.



16 Existing Front Elevation.

New LCD media screen.

New LCD media screen.


Existing step to be redecorated slate grey.

All existing white painted fascia to be redecorated Flagship green.
(mix to match Benjamin Moore HC-135 'Lafayette Green'.)

New brushed gold finish Kiehls block logo pin mounted onto existing fascia.



New rear illuminated double sided blade sign.
(reduced size from standard to conform to existing street approved dimensions.)

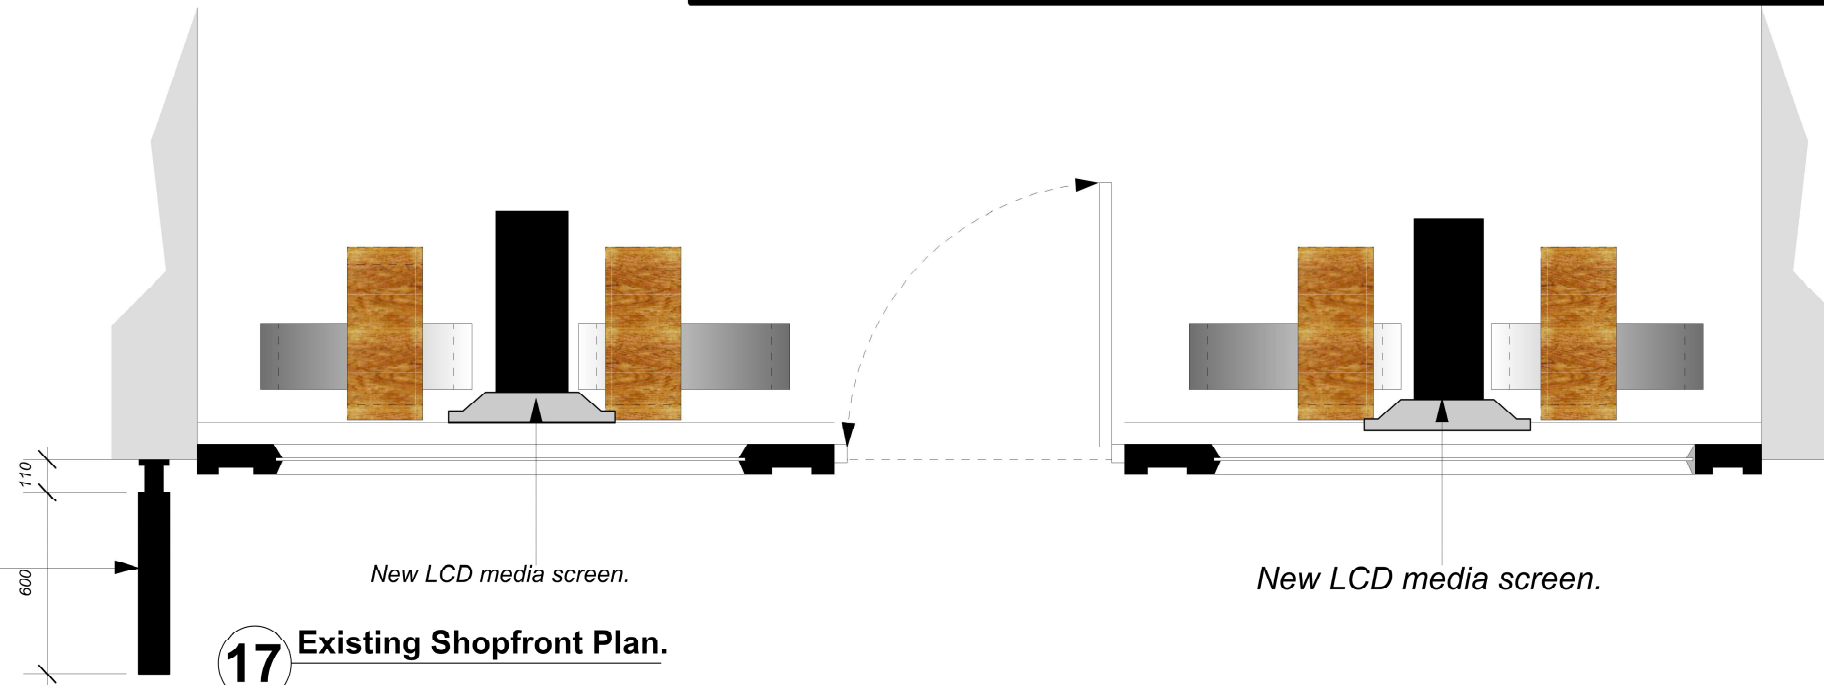

17 Existing Shopfront Plan.

New LCD media screen.

New LCD media screen.

JOB TITLE: Monmouth Street, Covent Garden.	
DRAWING TITLE: Proposed Shop Front Elevation 2.	
DATE 21st January 2015.	SCALE 1:25 @ A3.
DRAWING NUMBER MONM / COV / 009.	DRAWN BY J T Griffiths.

"L'Oreal (U.K.) Limited ("L'Oreal") does not make any representation or warranty as to the accuracy of completeness or otherwise of the design concept, or the reasonableness of any assumptions on which the design concept may be based. The design concept supplied by L'Oreal is subject to the supplier's own due diligence. L'Oreal accepts no liability arising or resulting from the use of the design concept, or any omissions from or deficiencies in the design concept. The supplier shall be solely responsible for the drawings, specifications, construction means, methods, techniques, sequences and procedures as well as preparing and updating the health and safety file (the "Works"). Drawings and specifications provided by the supplier to L'Oreal shall indicate by stamp, date and signature of the person responsible for the review that the supplier has reviewed and approved each one of them. The supplier must comply with the laws, rules, regulations, and / or codes which are or become in force during the performance of the works and which relates to the work, to the preservation of the public health and to construction and design safety. and to construction and design safety. Copyright L'Oreal (U.K.) Limited 2014"

L'Oreal Luxury Products Ltd.
255, Hammersmith Road,
London,
W6 8AZ.
Tel: 020-8762 4040.
Fax: 020-8762 4151.

