



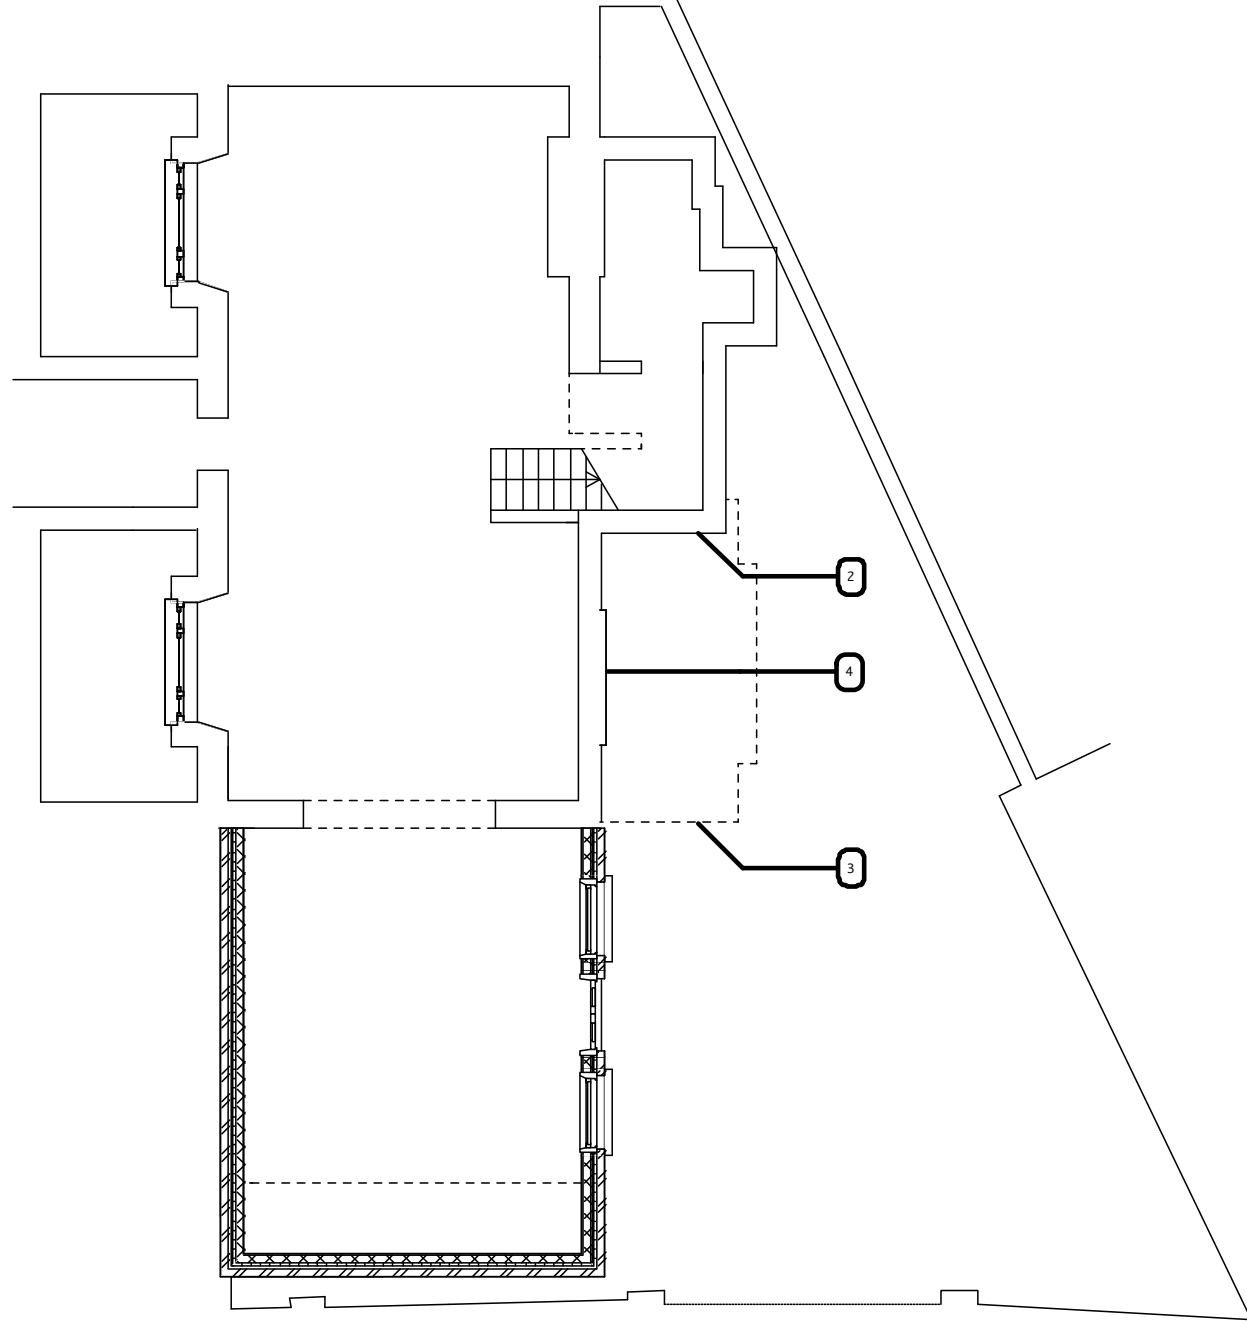


# LOWER GROUND PLAN



# RAISED GROUND PLAN


- Notes
- 1. flat roof with TOR Coatings Elastaseal glass reinforced polyurethane grey
  - 2. new cavity wall with brick outer leaf to stair tower
  - 3. south east corner extension removed
  - 4. rear wall reinstated

 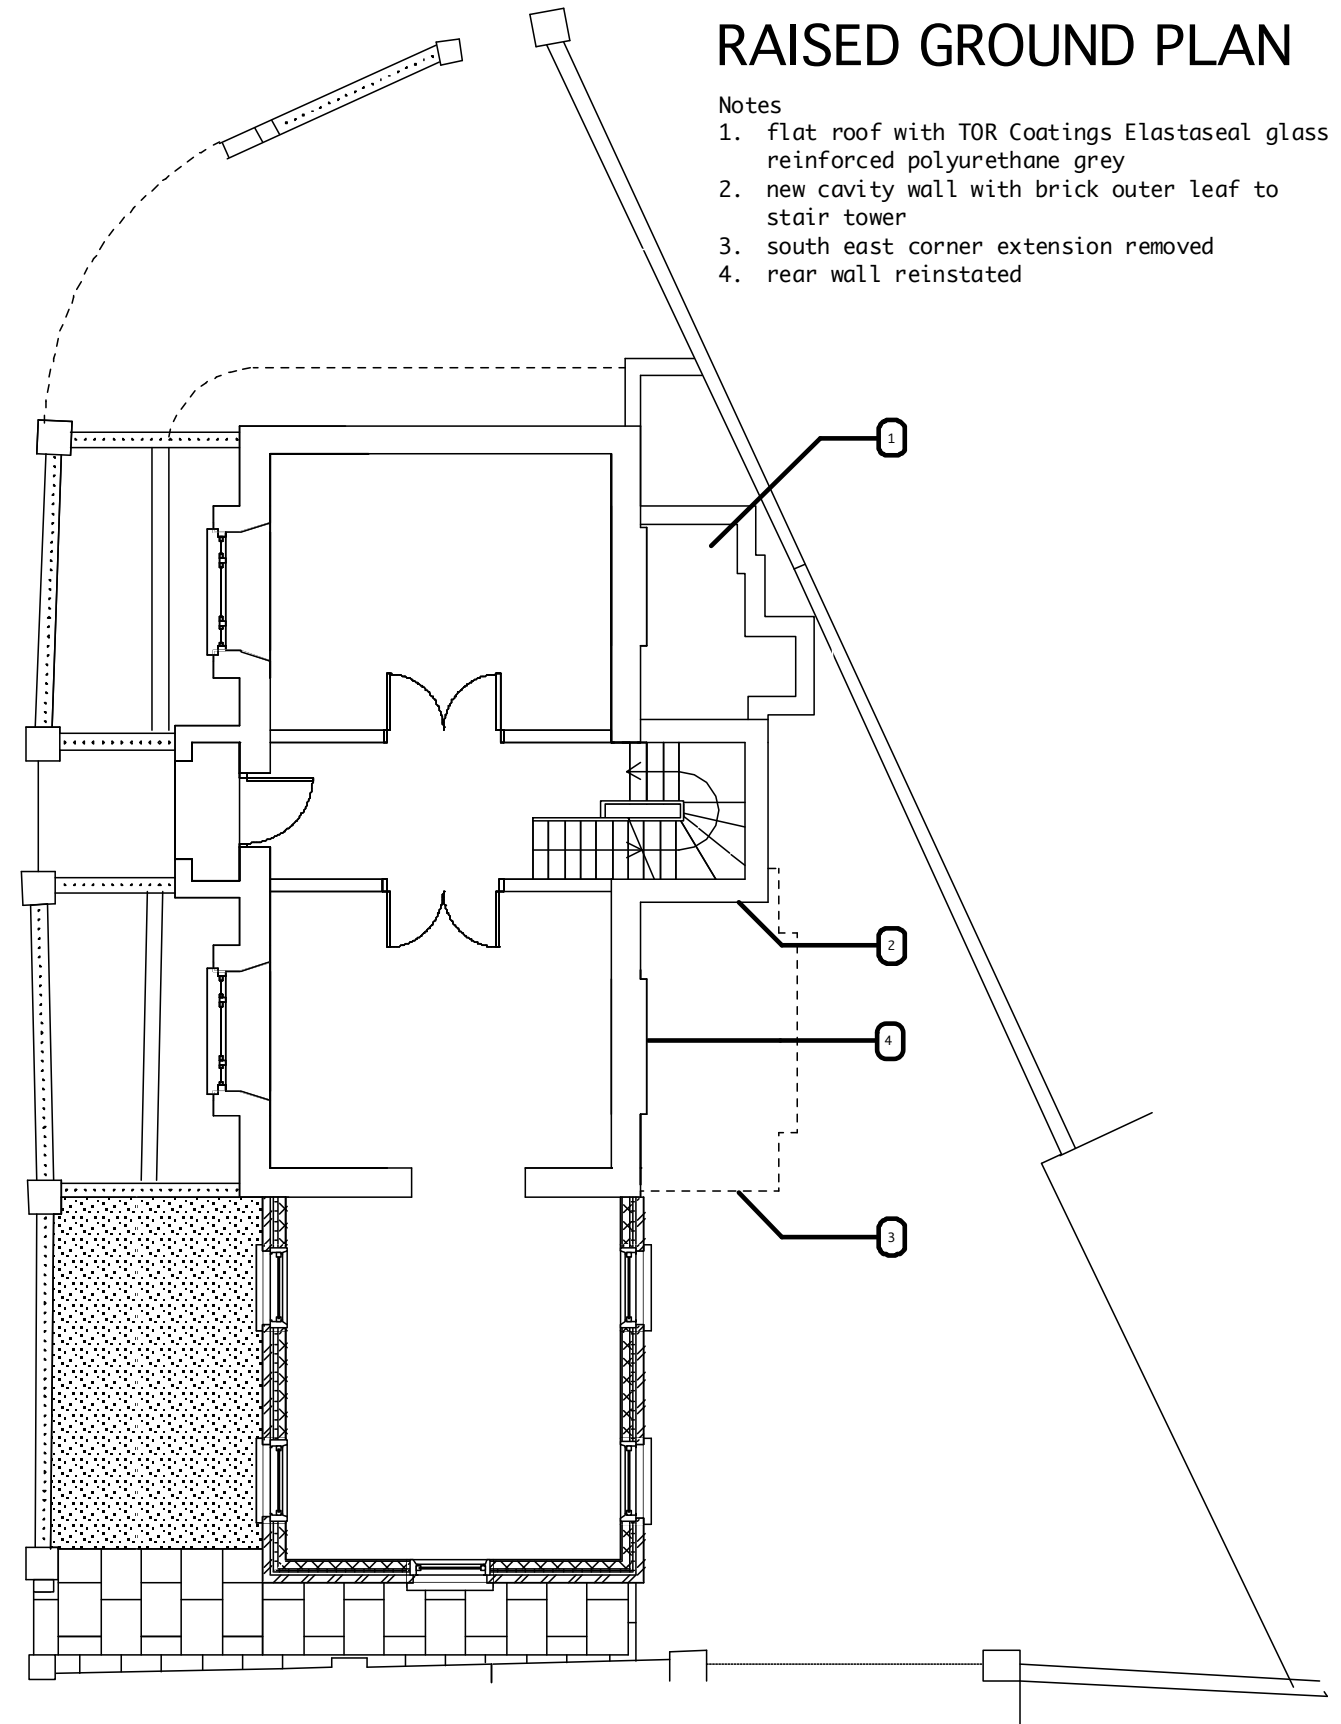


Site		Drawing Number	
15 Gayton Crescent London NW3 1TT		A-01-10	
Title			
Appeal B: APP/X5210/C/14/2217197 Discharge of Condition 1			
Drawing		Scale	Date
Lower & Upper Ground plans		1:100 @ A3	Feb 2015




- Notes
1. new cavity wall with brick outer leaf to flank of stair tower
  2. south east corner extension removed
  3. rear wall reinstated

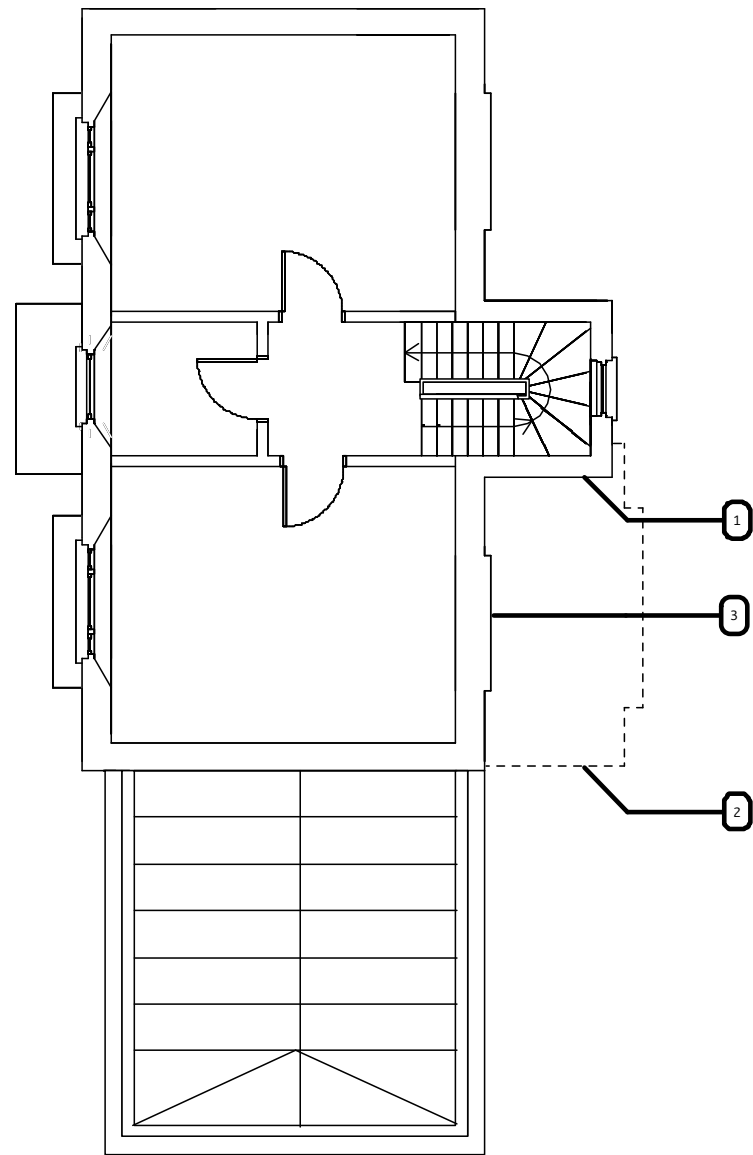


FIRST FLOOR PLAN

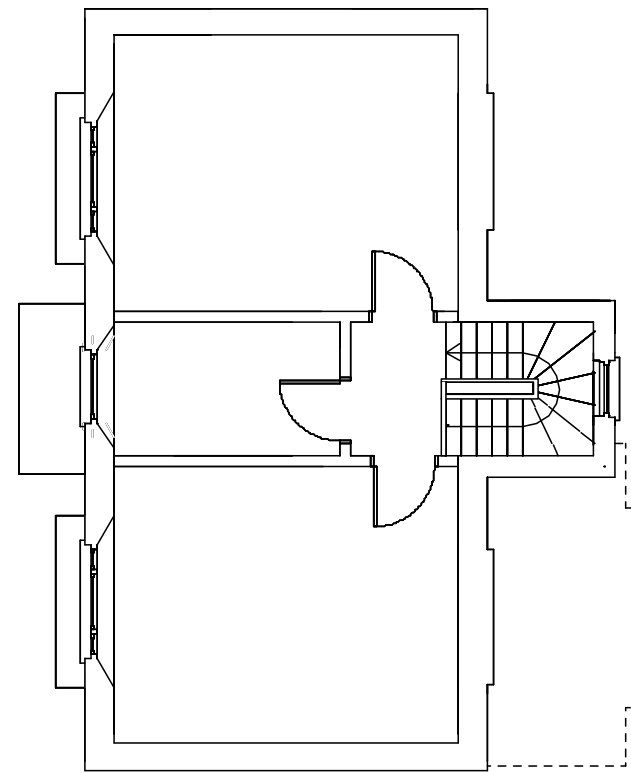

SECOND FLOOR PLAN

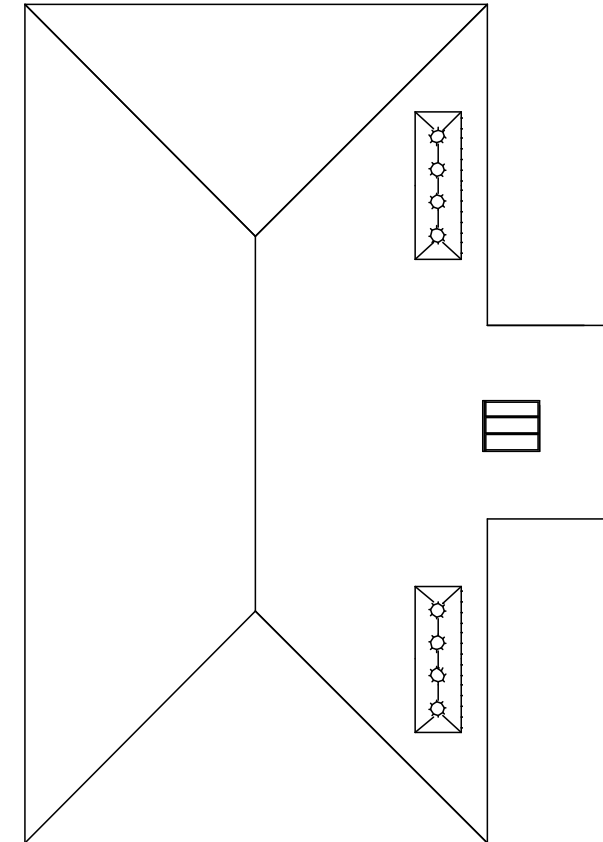


ROOF PLAN

 

Site	Drawing Number	
15 Gayton Crescent London NW3 1TT	A-01-11	
Title		
Appeal B: APP/X5210/C/14/2217197 Discharge of Condition 1		
Drawing	Scale	Date
upper plans	1:100 @ A3	Feb 2015

Notes

1. south east corner extension removed and rear wall reinstated
2. chimney breast reinstated without opening
3. flat roof with TOR Coatings Elastaseal glass reinforced polyurethane grey

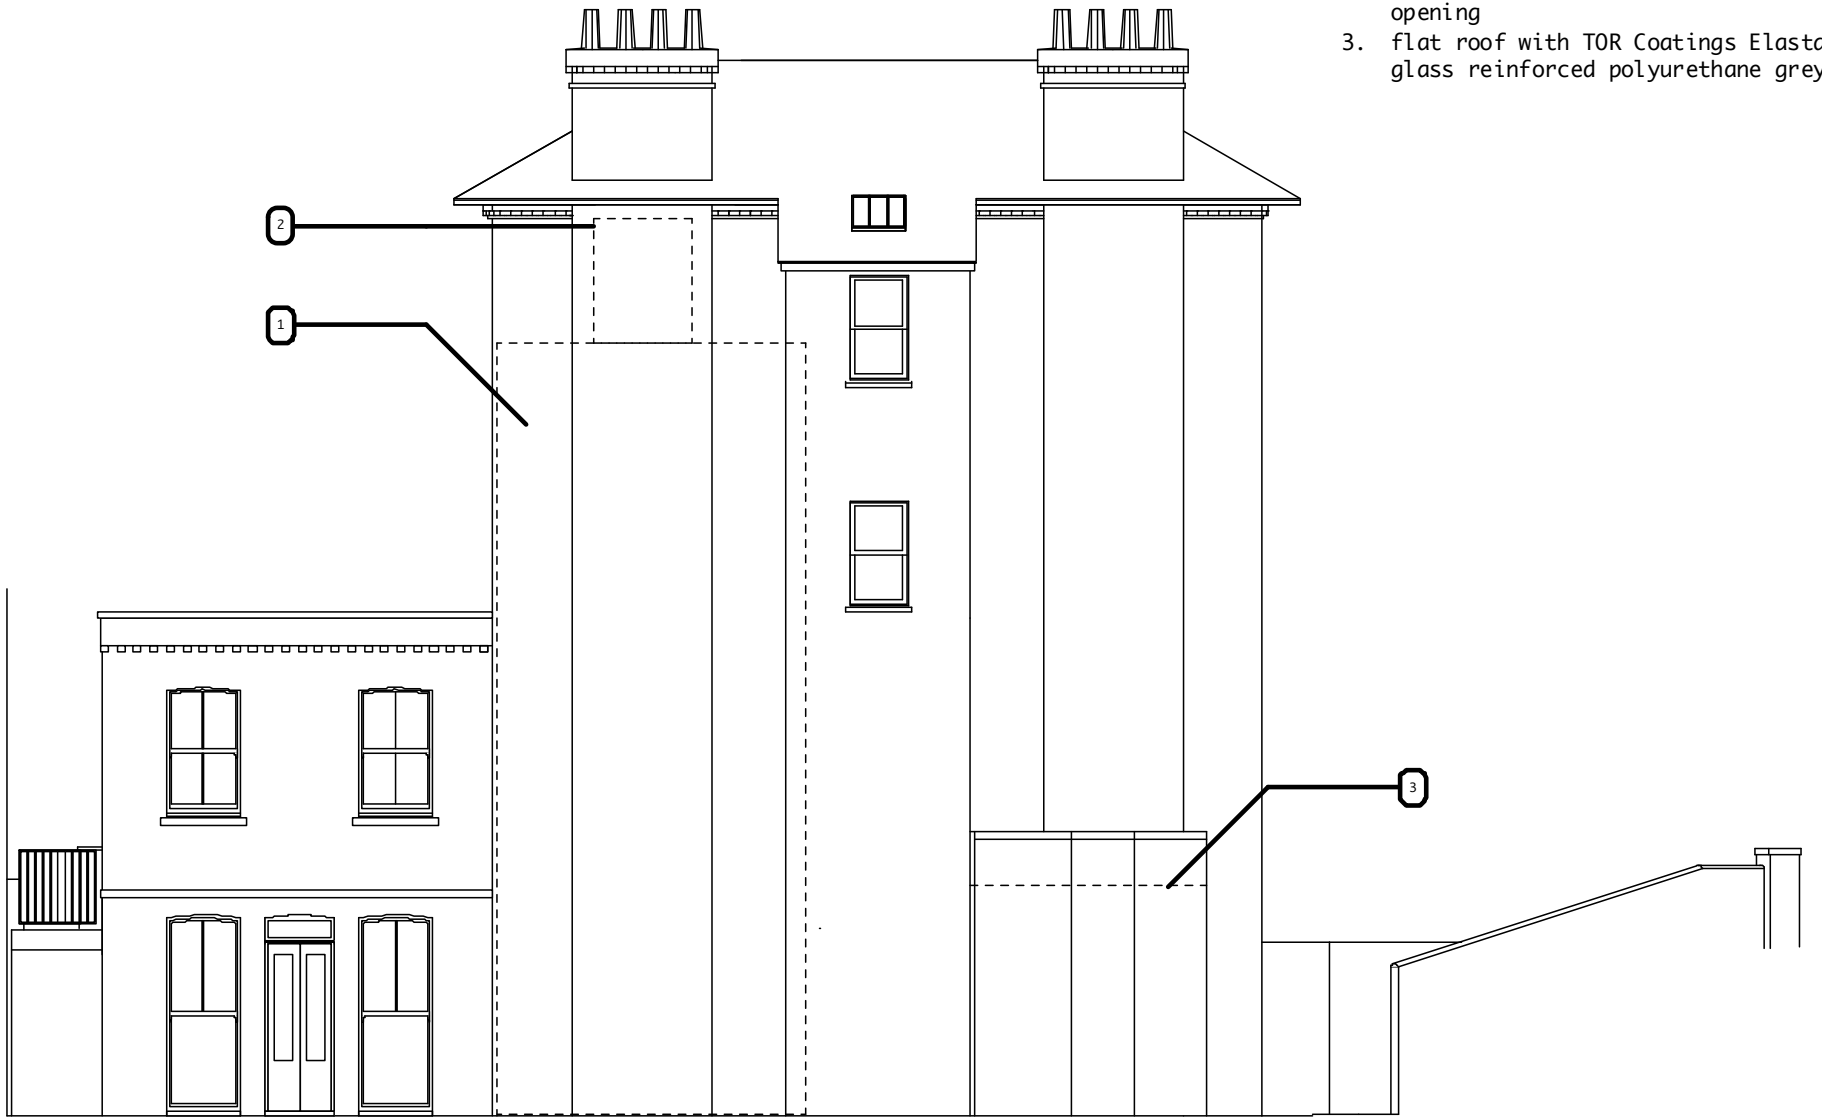

EAST ELEVATION




FRONT ELEVATION




Site 15 Gayton Crescent London NW3 1TT		Drawing Number A-02-10
Title Appeal B: APP/X5210/C/14/2217197 Discharge of Condition 1		
Drawing Front & East elevations	Scale 1:100 @ A3	Date Feb 2015

Notes  
 1. south east corner extension demolished

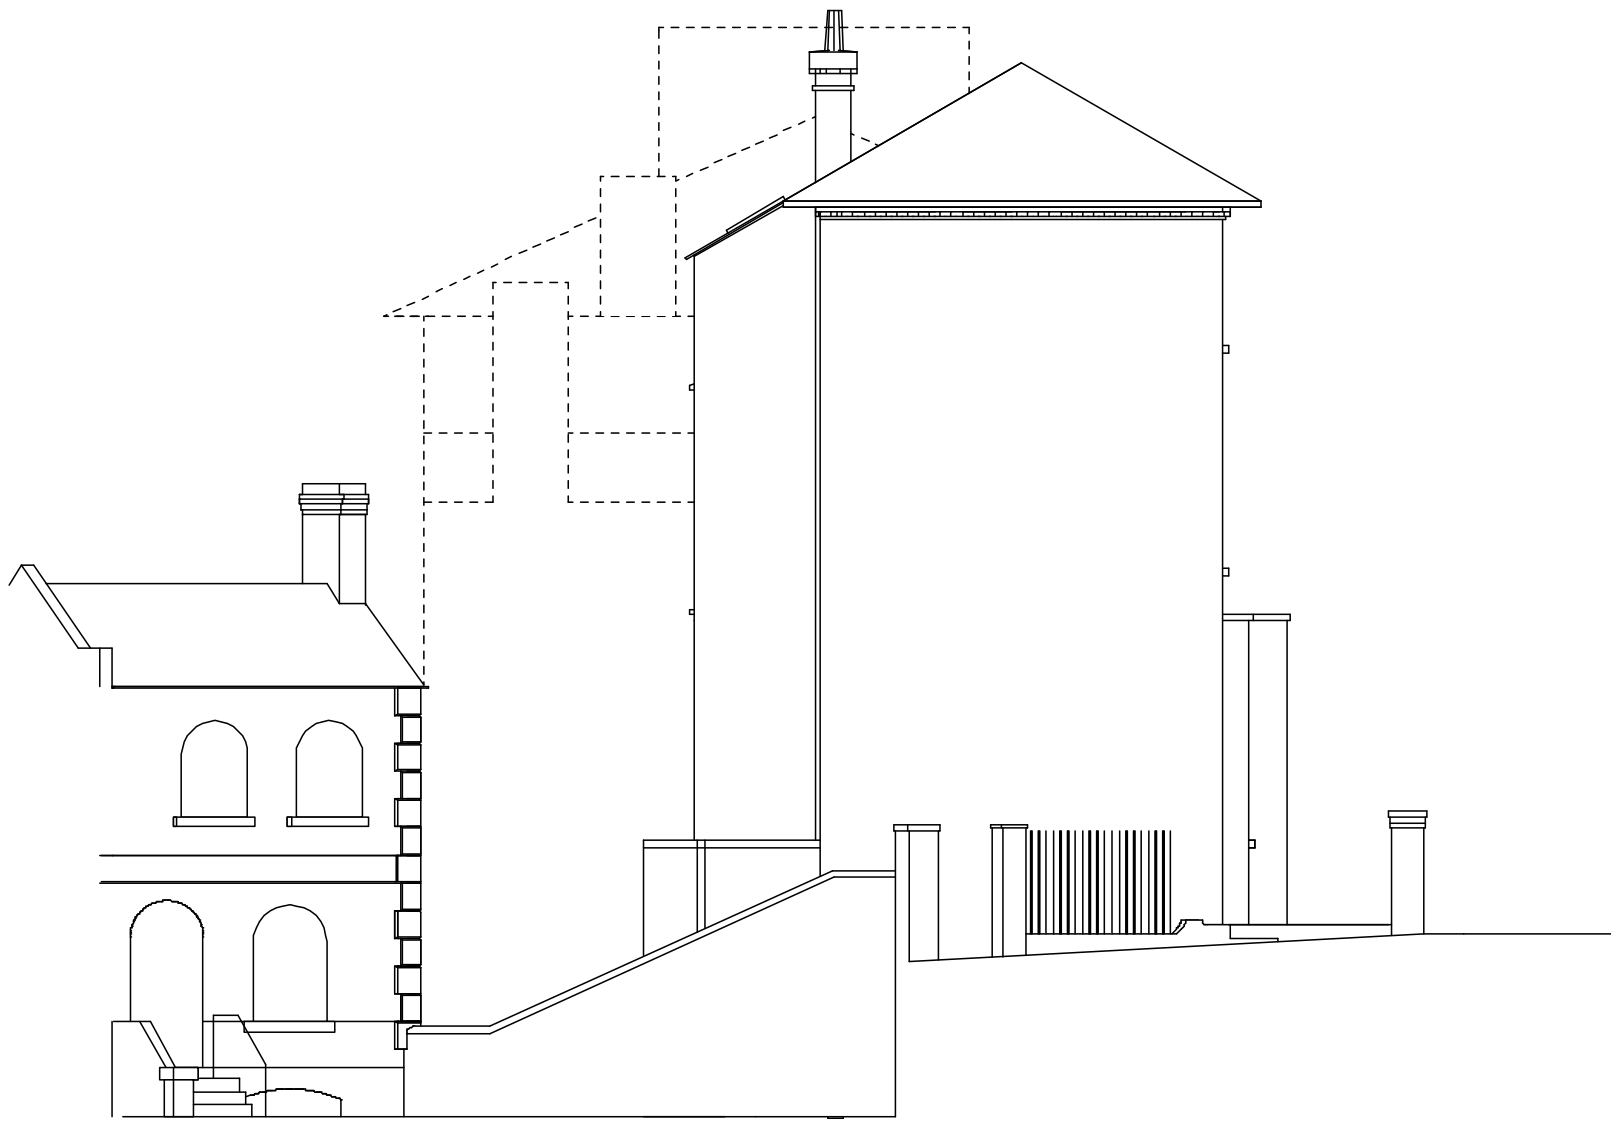

NORTH ELEVATION

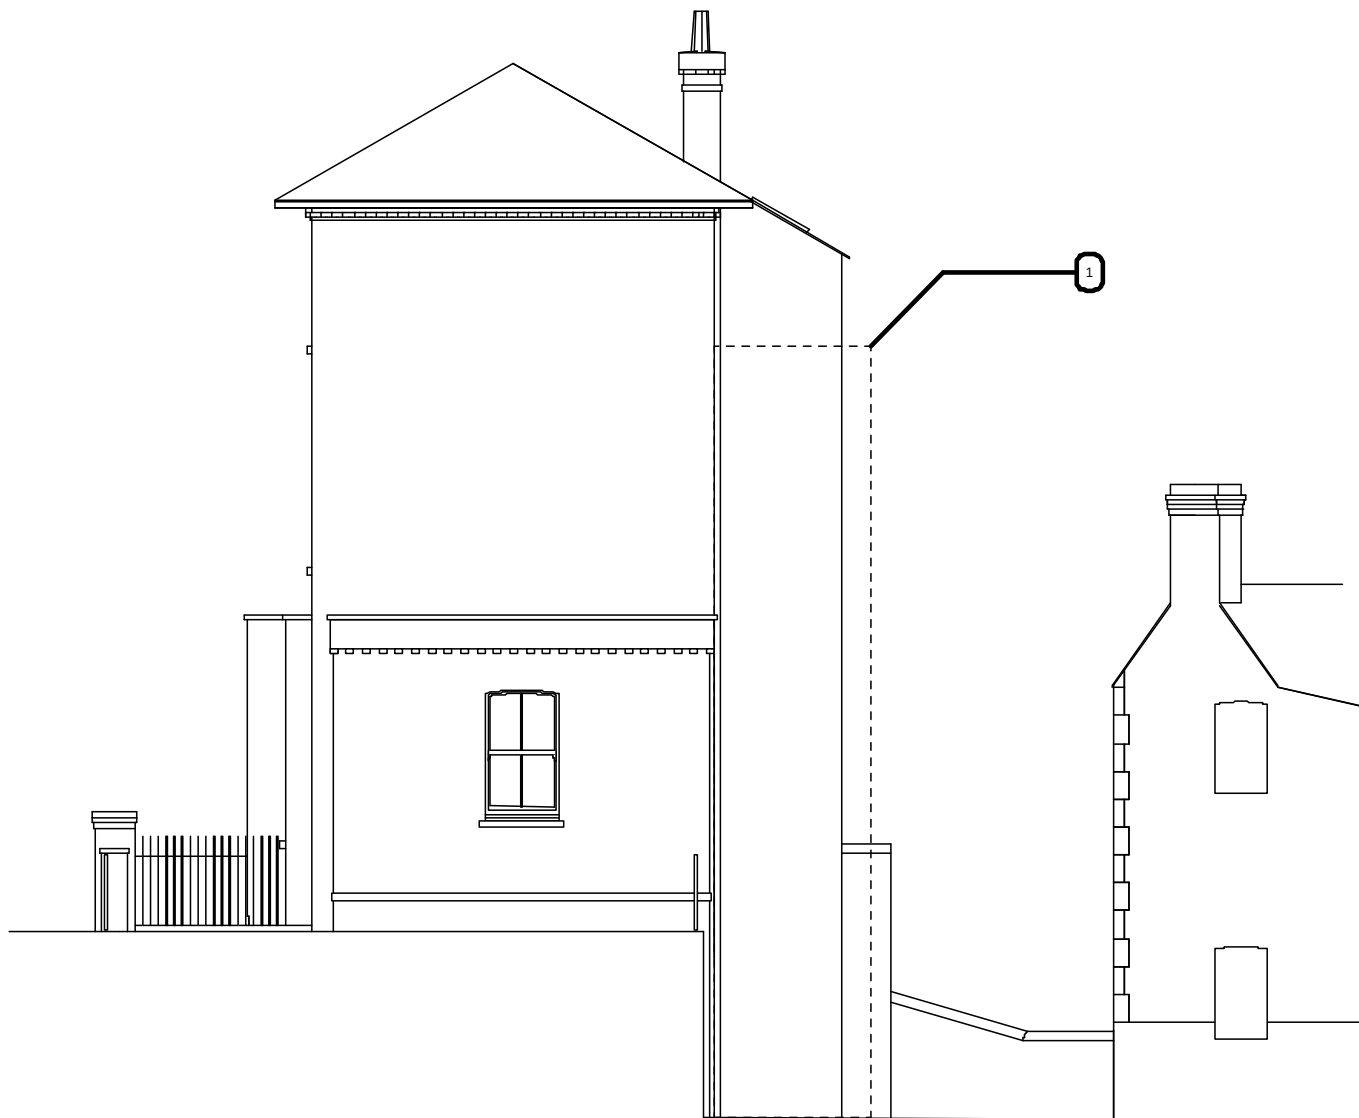

SOUTH ELEVATION



Site	15 Gayton Crescent London NW3 1TT		Drawing Number	A-02-11	
Title	Appeal B: APP/X5210/C/14/2217197 Discharge of Condition 1				
Drawing	South & North elevations	Scale	1:100 @ A3	Date	Feb 2015