


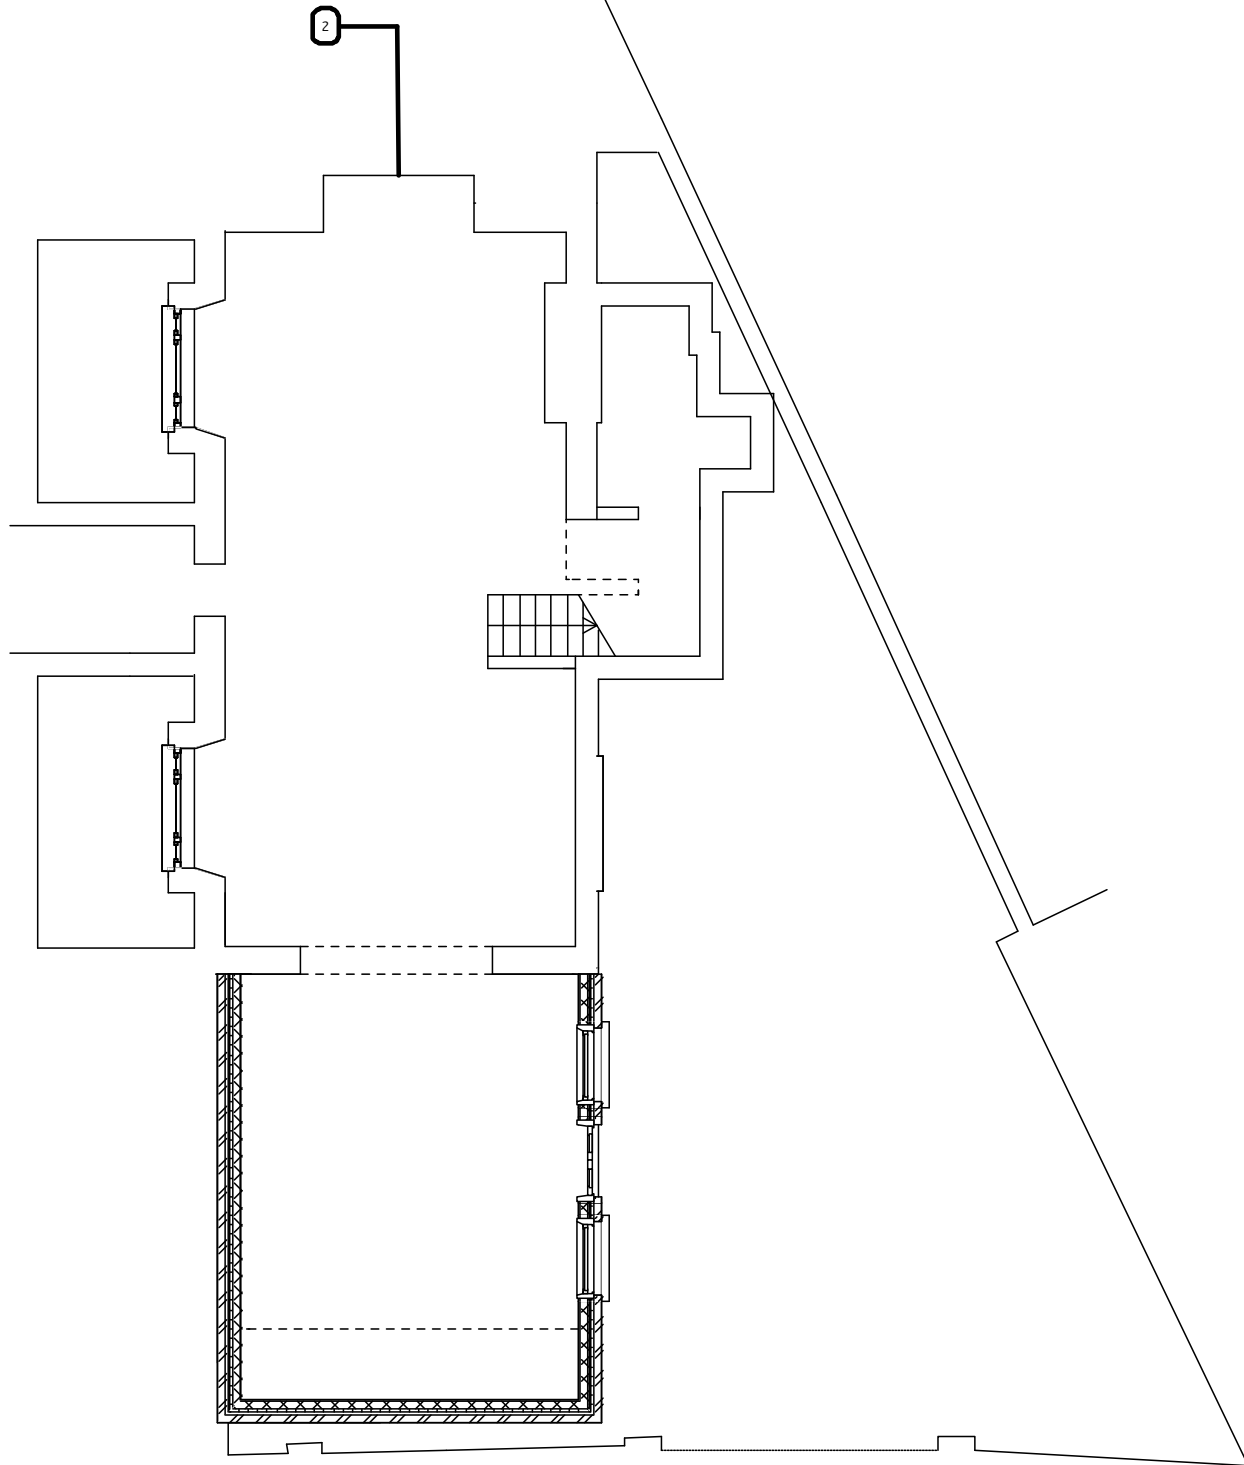


LOWER GROUND PLAN



RAISED GROUND PLAN

- Notes
1. new north bay
 2. space below new north bay

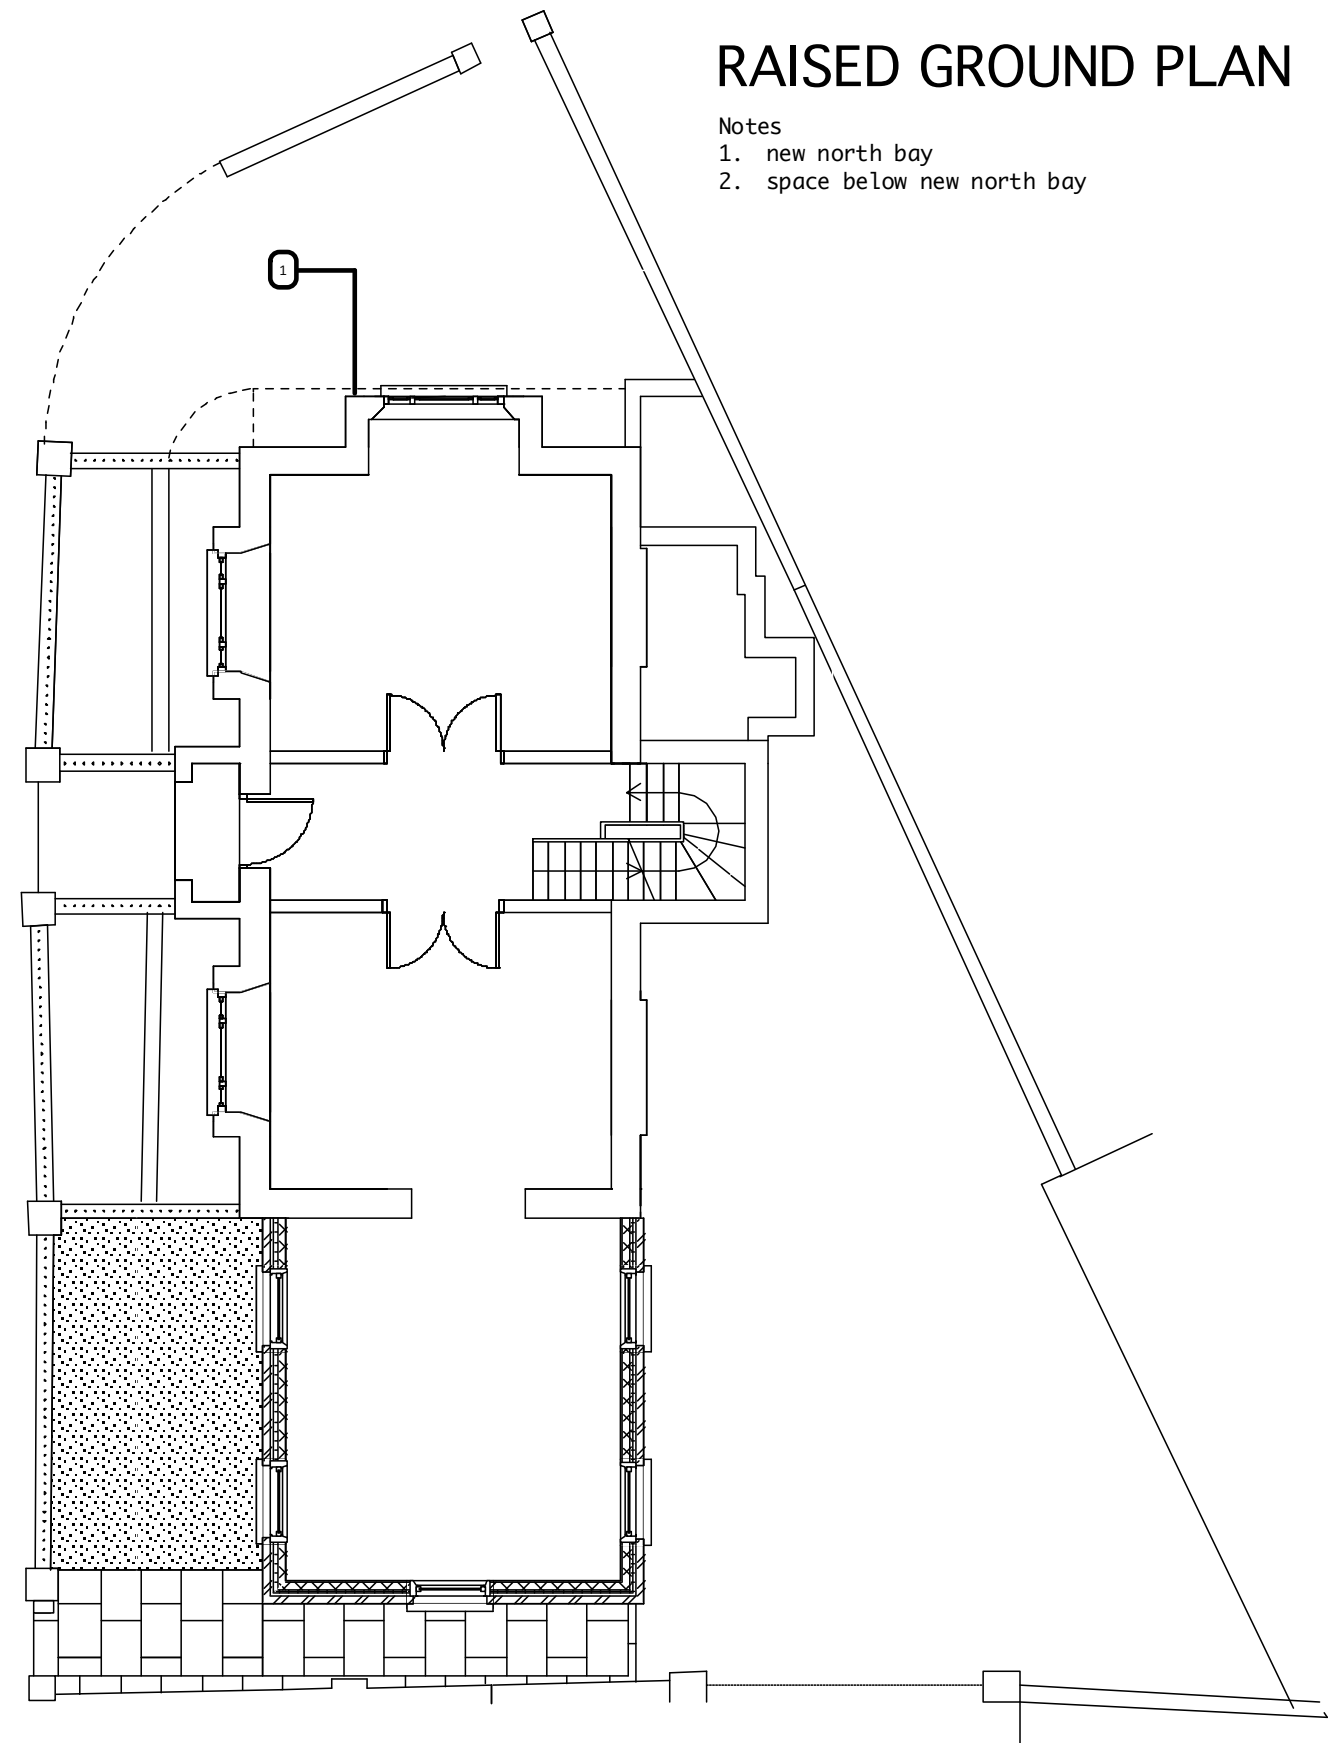


0 1 2 M


Site		Drawing Number	
15 Gayton Crescent London NW3 1TT		A-01-10-NBW	
Title			
NEW NORTH BAY			
Drawing		Scale	Date
Lower & Upper Ground f bors		1:100 @ A3	Feb 2015




Notes
1. new north bay roof

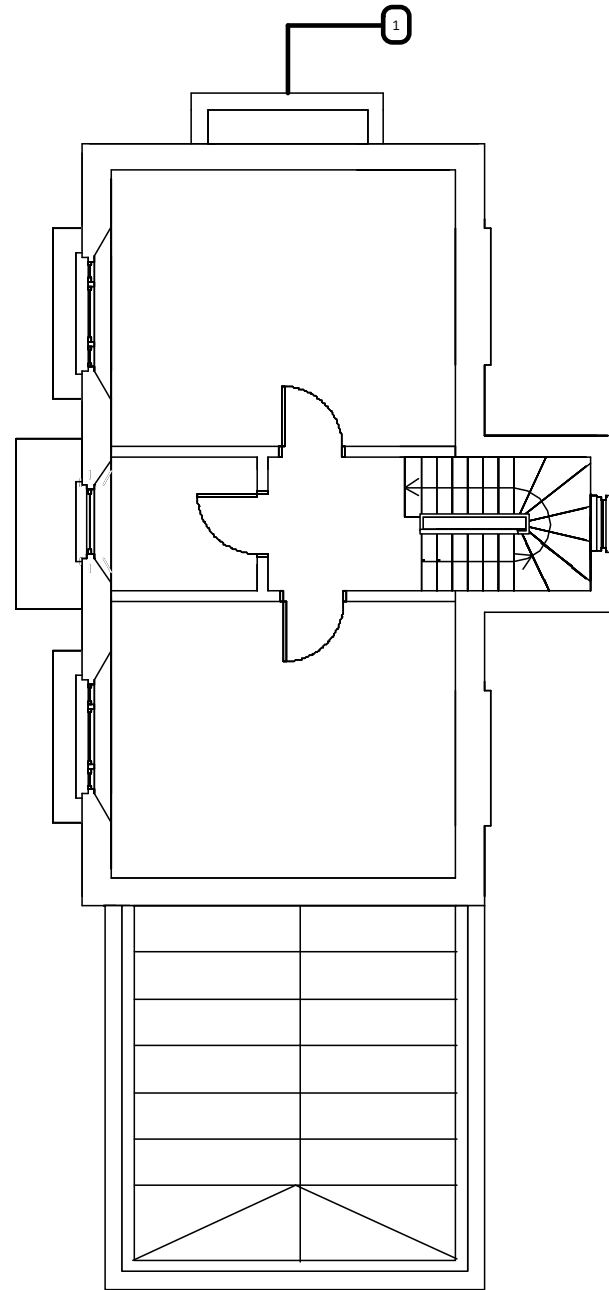

FIRST FLOOR PLAN

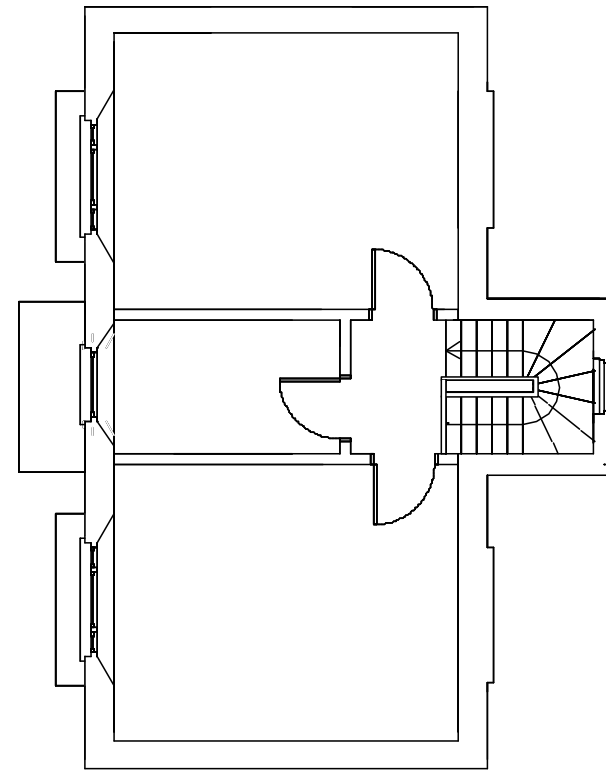

SECOND FLOOR PLAN

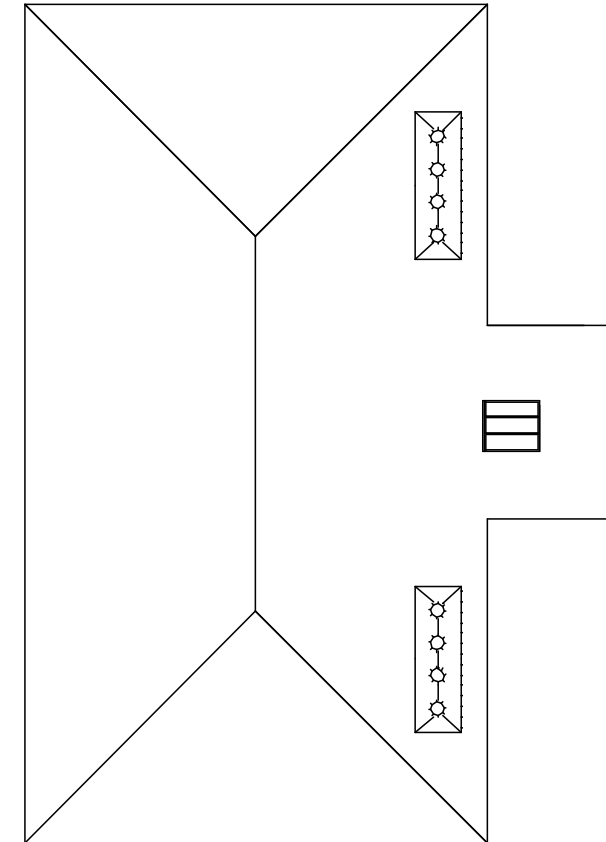


ROOF PLAN



Site		Drawing Number	
15 Gayton Crescent London NW3 1TT		A-01-11-NBW	
Title			
NEW NORTH BAY			
Drawing		Scale	Date
Upper Plans		1:100 @ A3	Feb 2015

Notes
1. new north bay

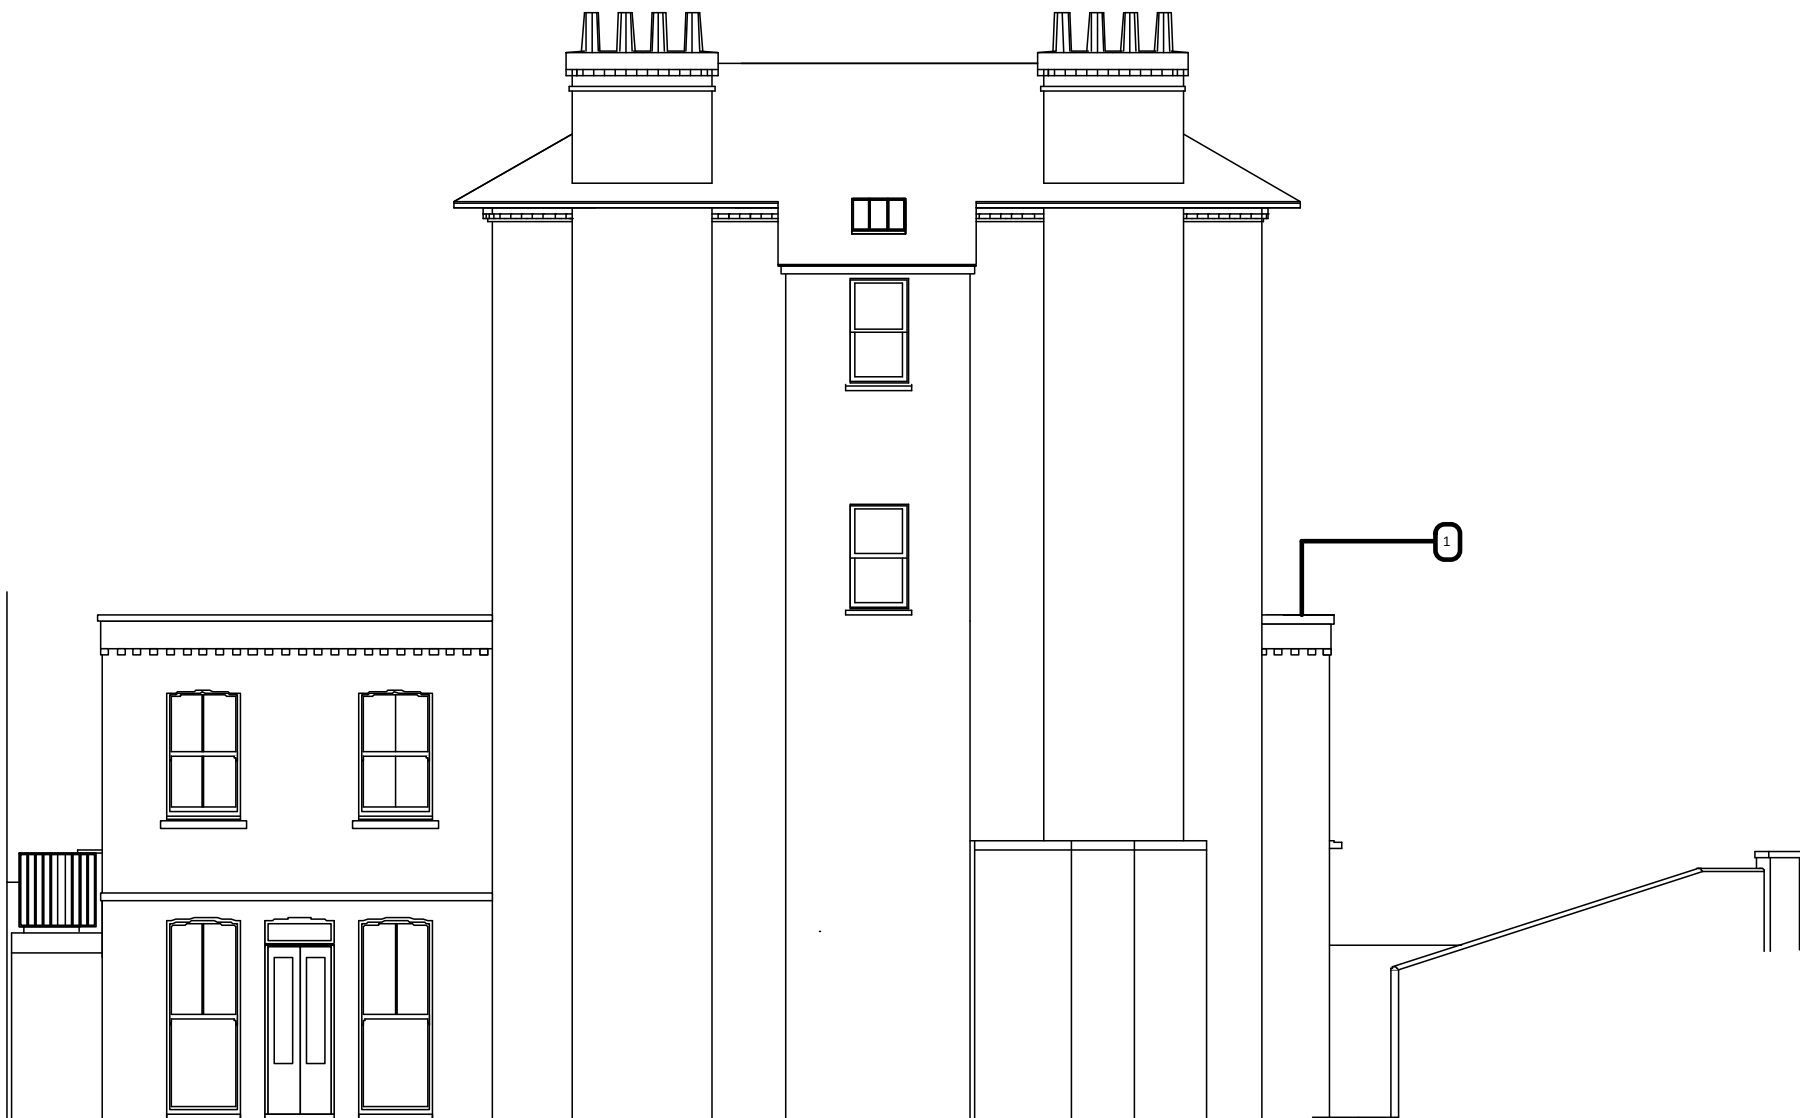

EAST ELEVATION




FRONT ELEVATION



Site		Drawing Number	
15 Gayton Crescent London NW3 1TT		A-02-10-NBW	
Title			
NEW NORTH BAY			
Drawing		Scale	Date
Front & East elevations		1:100 @ A3	Feb 2015


Notes
1. new north bay

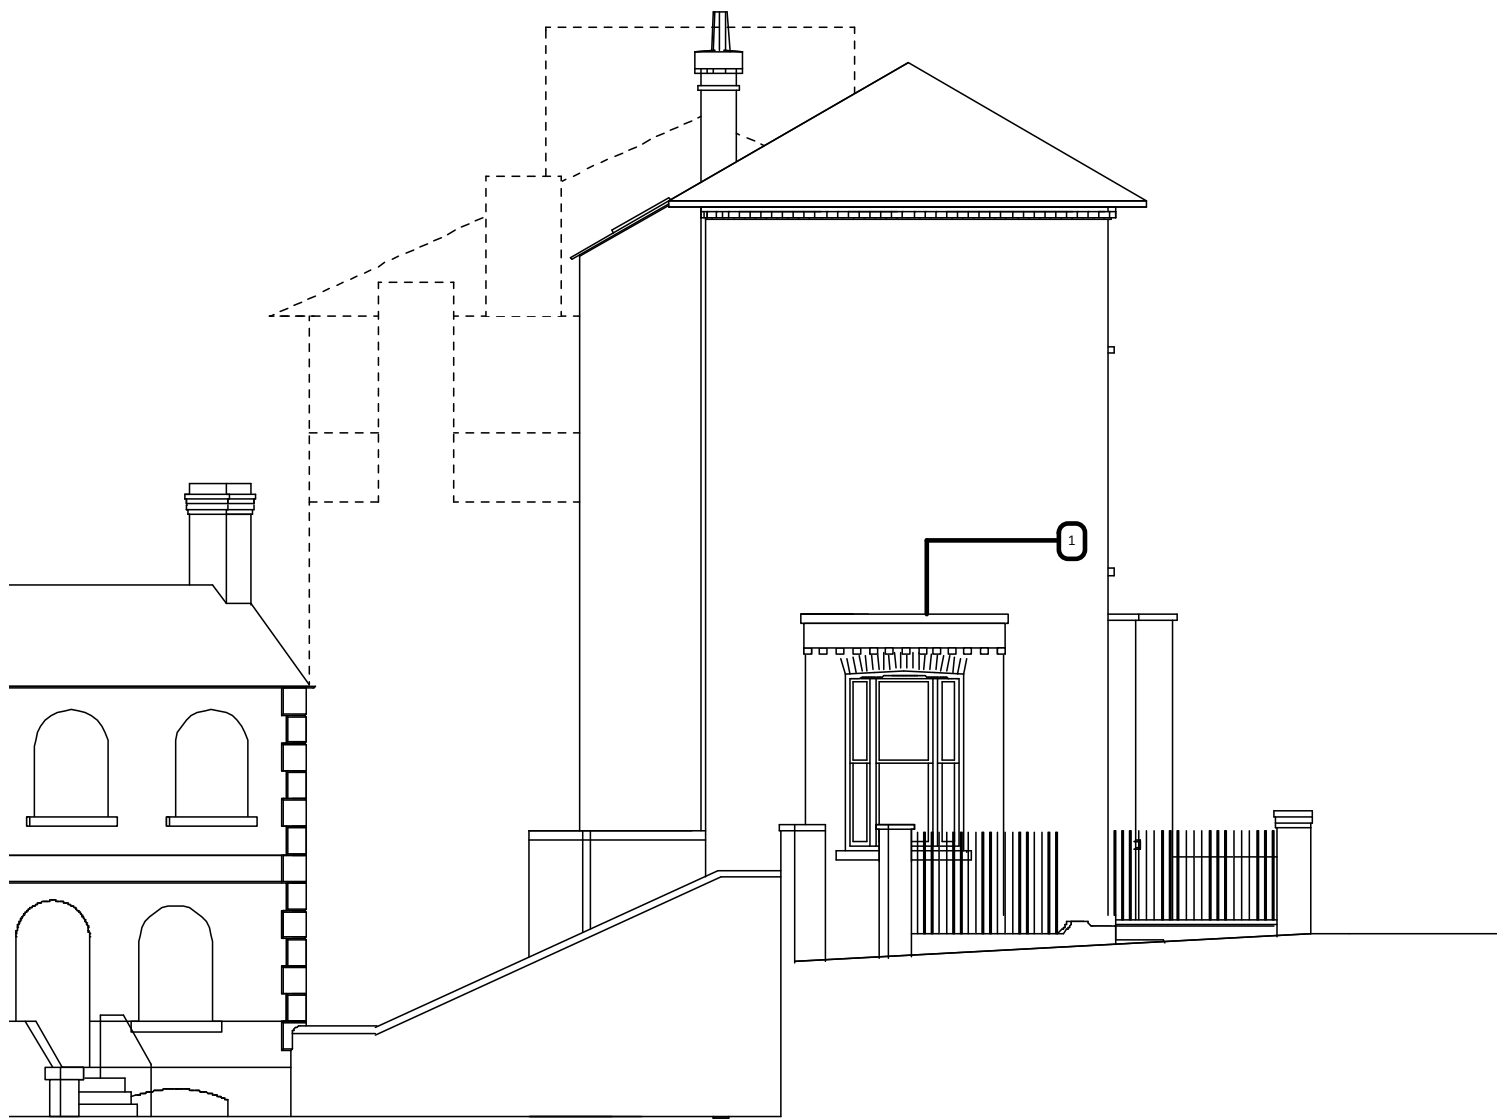

NORTH ELEVATION



SOUTH ELEVATION

 

Site		Drawing Number	
15 Gayton Crescent London NW3 1TT		A-02-11-NBW	
Title			
NEW NORTH BAY			
Drawing		Scale	Date
South & North Elevations		1:100 @ A3	Feb 2015