



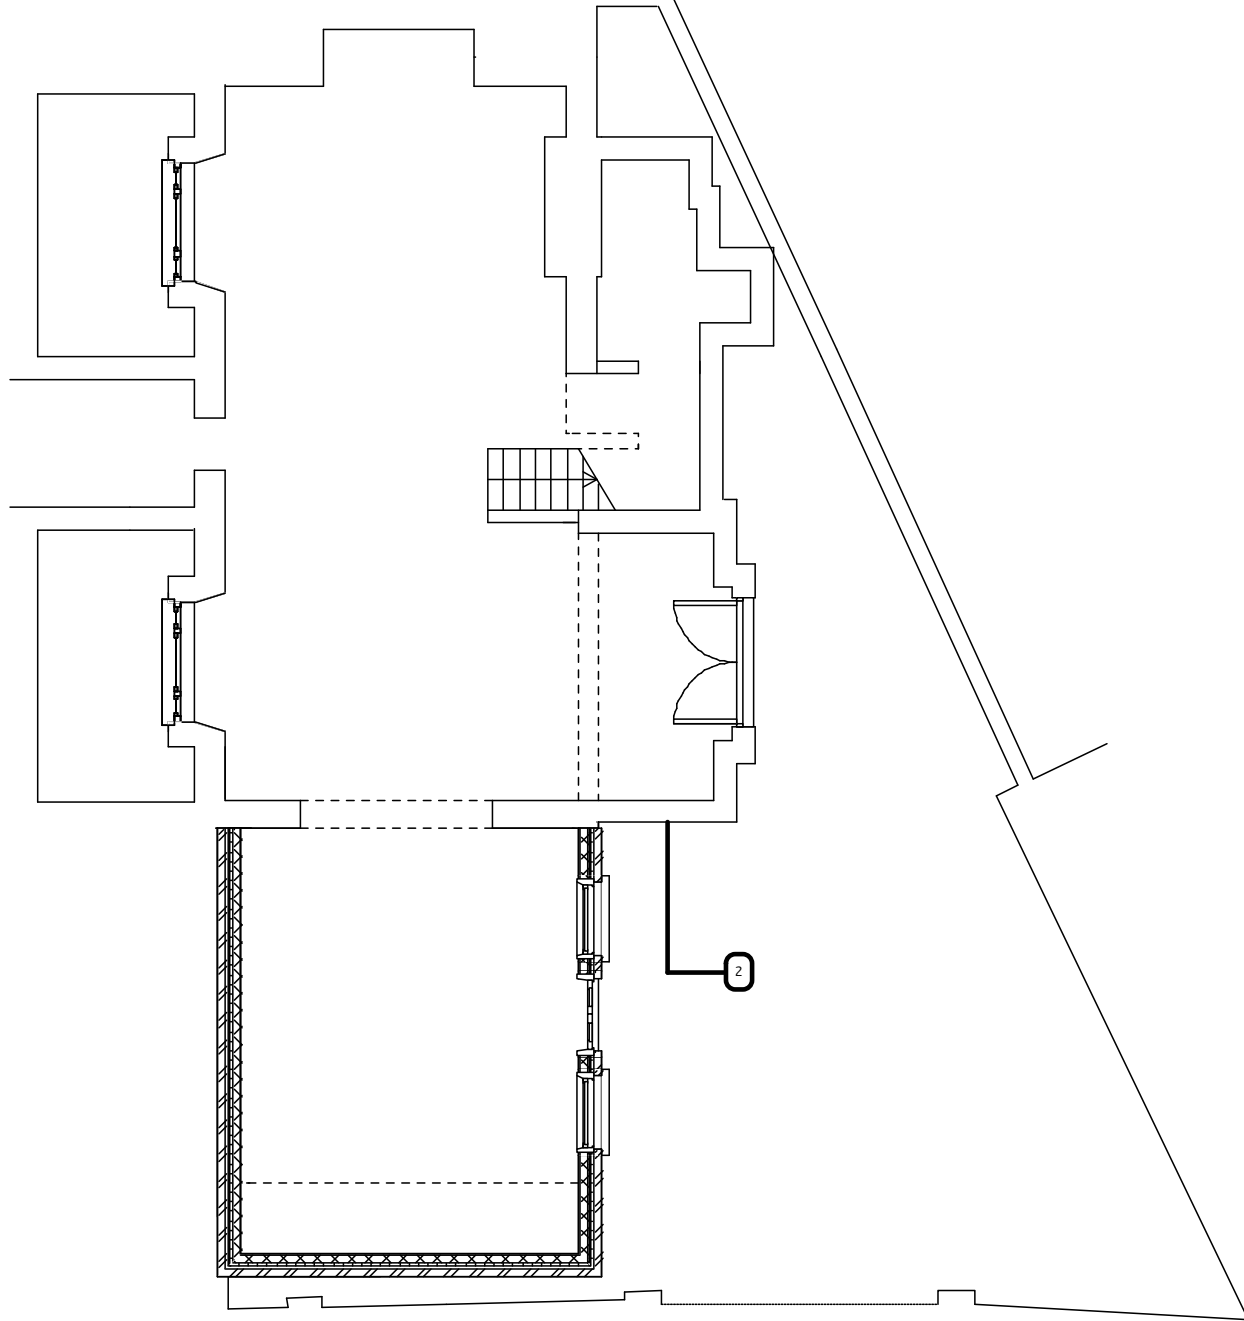


LOWER GROUND PLAN




RAISED GROUND PLAN


- Notes
1. flat roof with TOR Coatings Elastaseal glass reinforced polyurethane grey
 2. proposed extension

 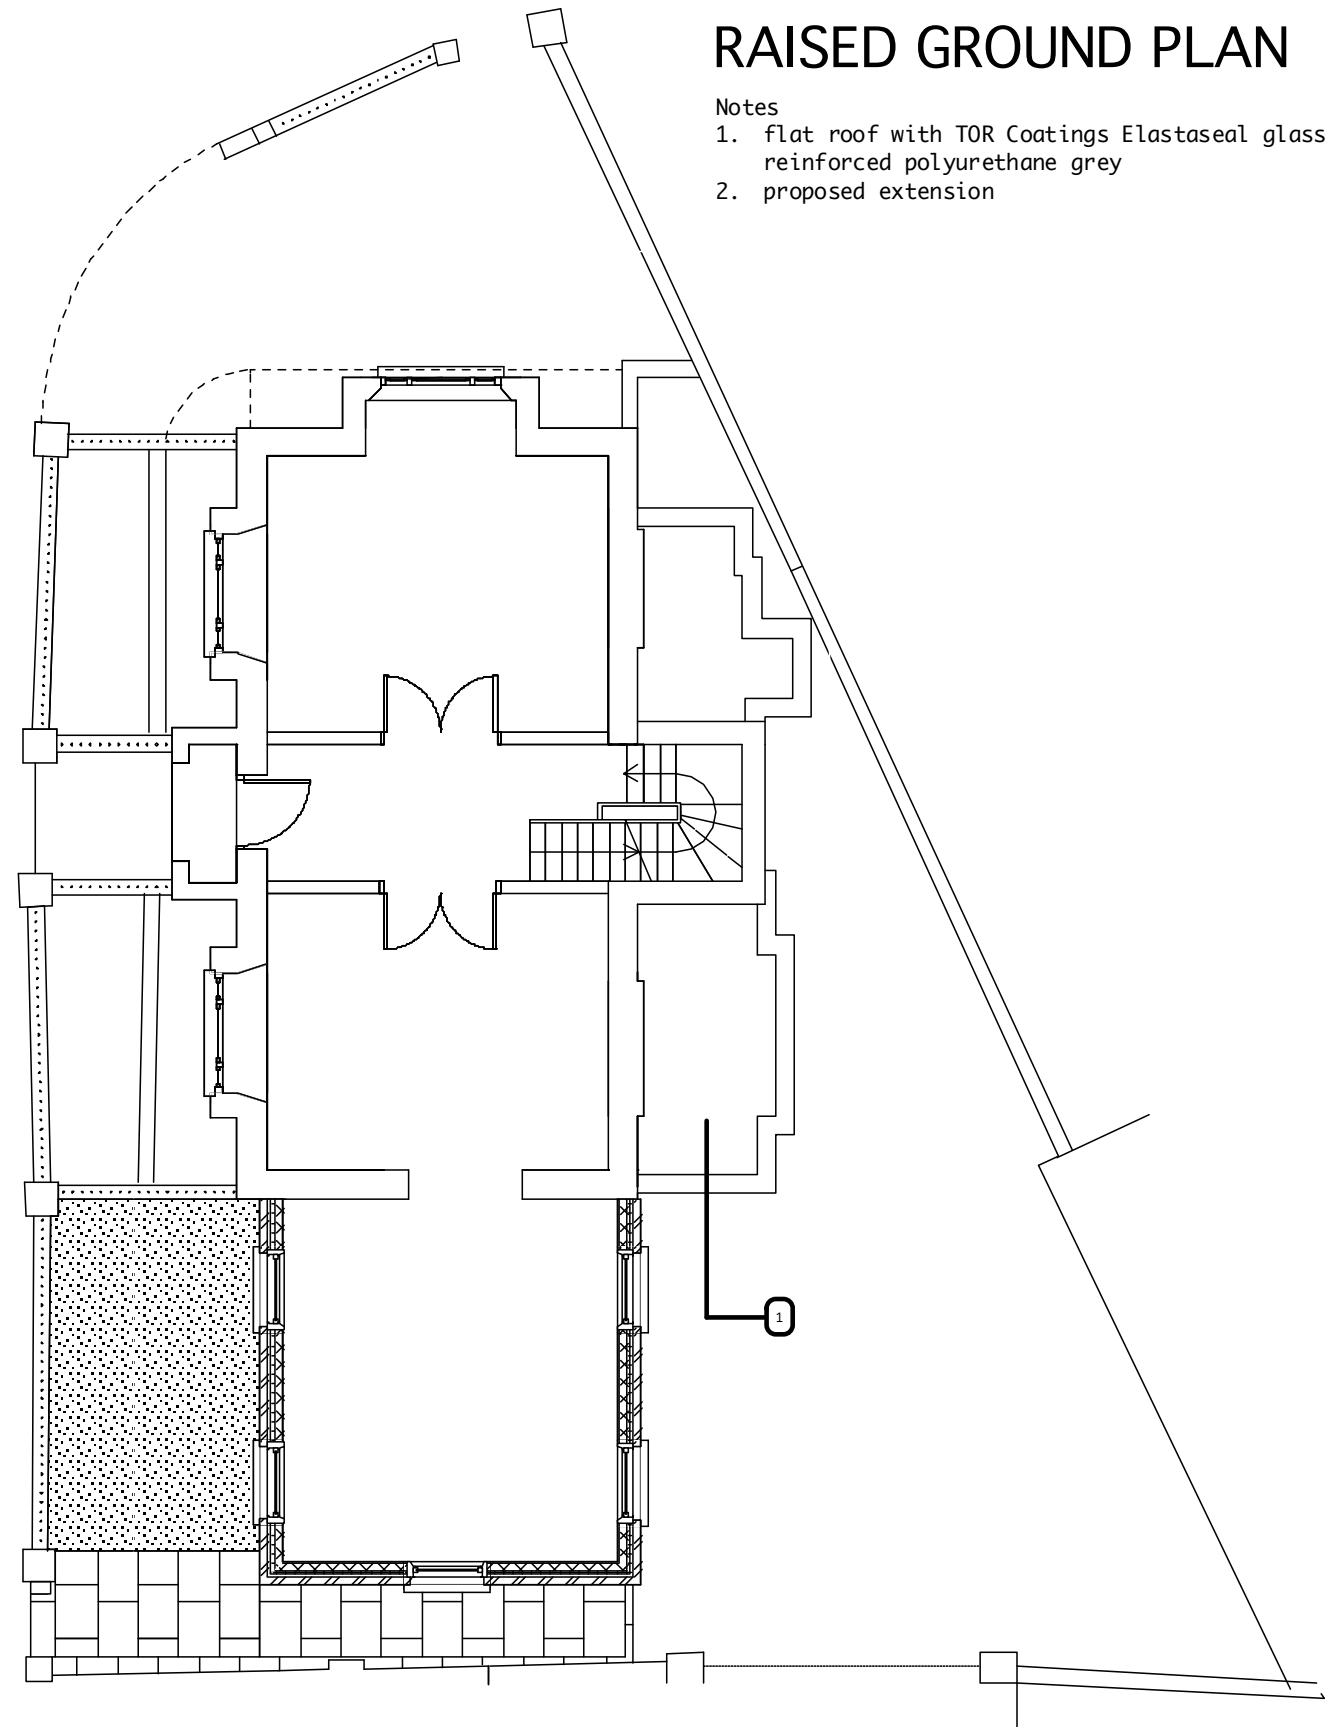


Site		Drawing Number	
15 Gayton Crescent London NW3 1TT		A-01-10-NBWSECE	
Title			
NEW SOUTH-EAST LOWER GROUND EXTENSION			
Drawing		Scale	Date
Lower & Upper Ground f bors		1:100 @ A3	Feb 2015

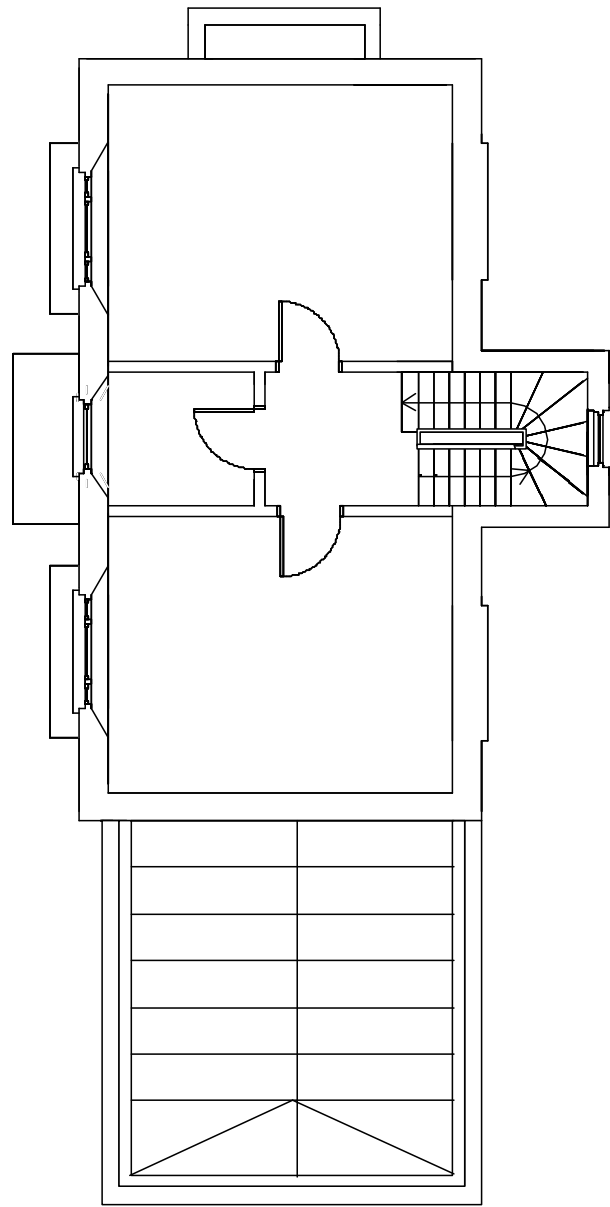


FIRST FLOOR PLAN

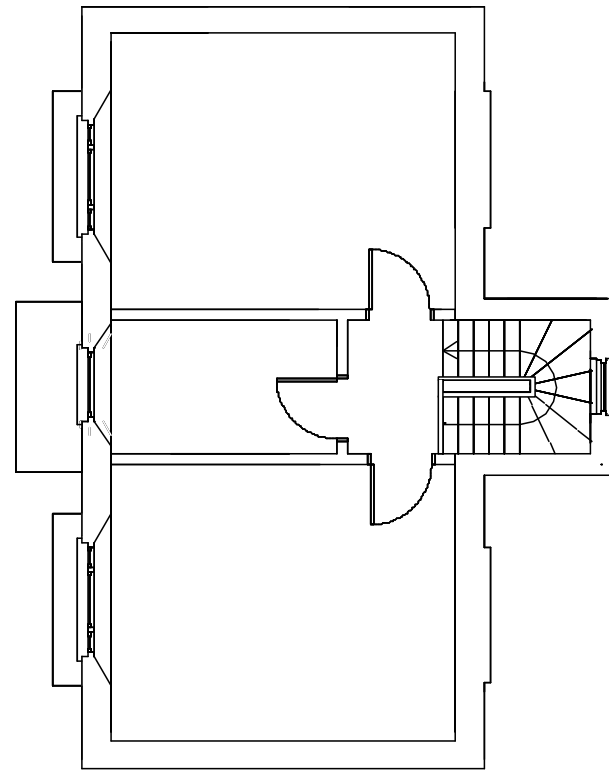

SECOND FLOOR PLAN

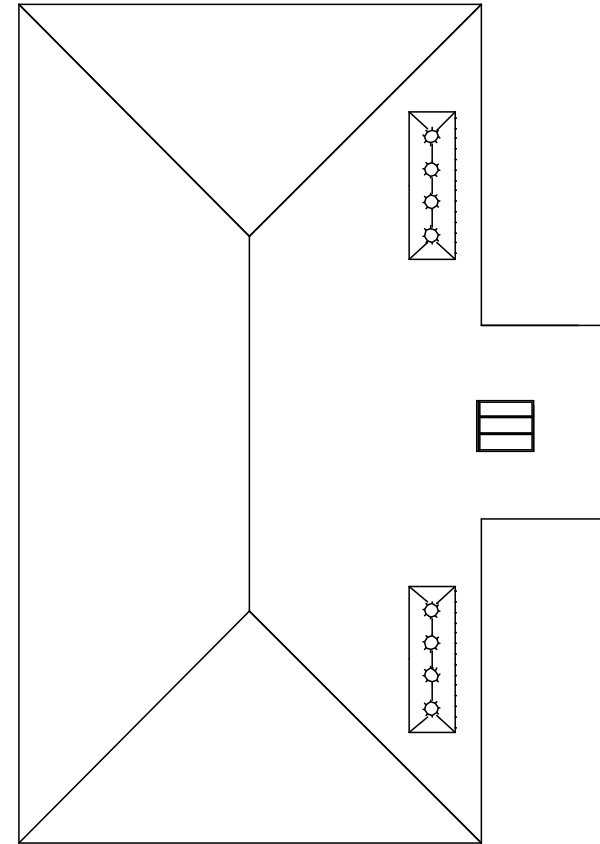

ROOF PLAN

 

Site	15 Gayton Crescent London NW3 1TT		Drawing Number	A-01-11-NBWSECE	
Title	NEW SOUTH-EAST LOWER GROUND EXTENSION				
Drawing	Upper Plans	Scale	1:100 @ A3	Date	Feb 2015

Notes
 1. proposed extension



EAST ELEVATION




FRONT ELEVATION




Site	15 Gayton Crescent London NW3 1TT	Drawing Number	A-02-10-NBWSECE
Title	NEW SOUTH-EAST LOWER GROUND EXTENSION		
Drawing	Front & East elevations	Scale	1:100 @ A3
Date	Feb 2015		


Notes
1. proposed extension

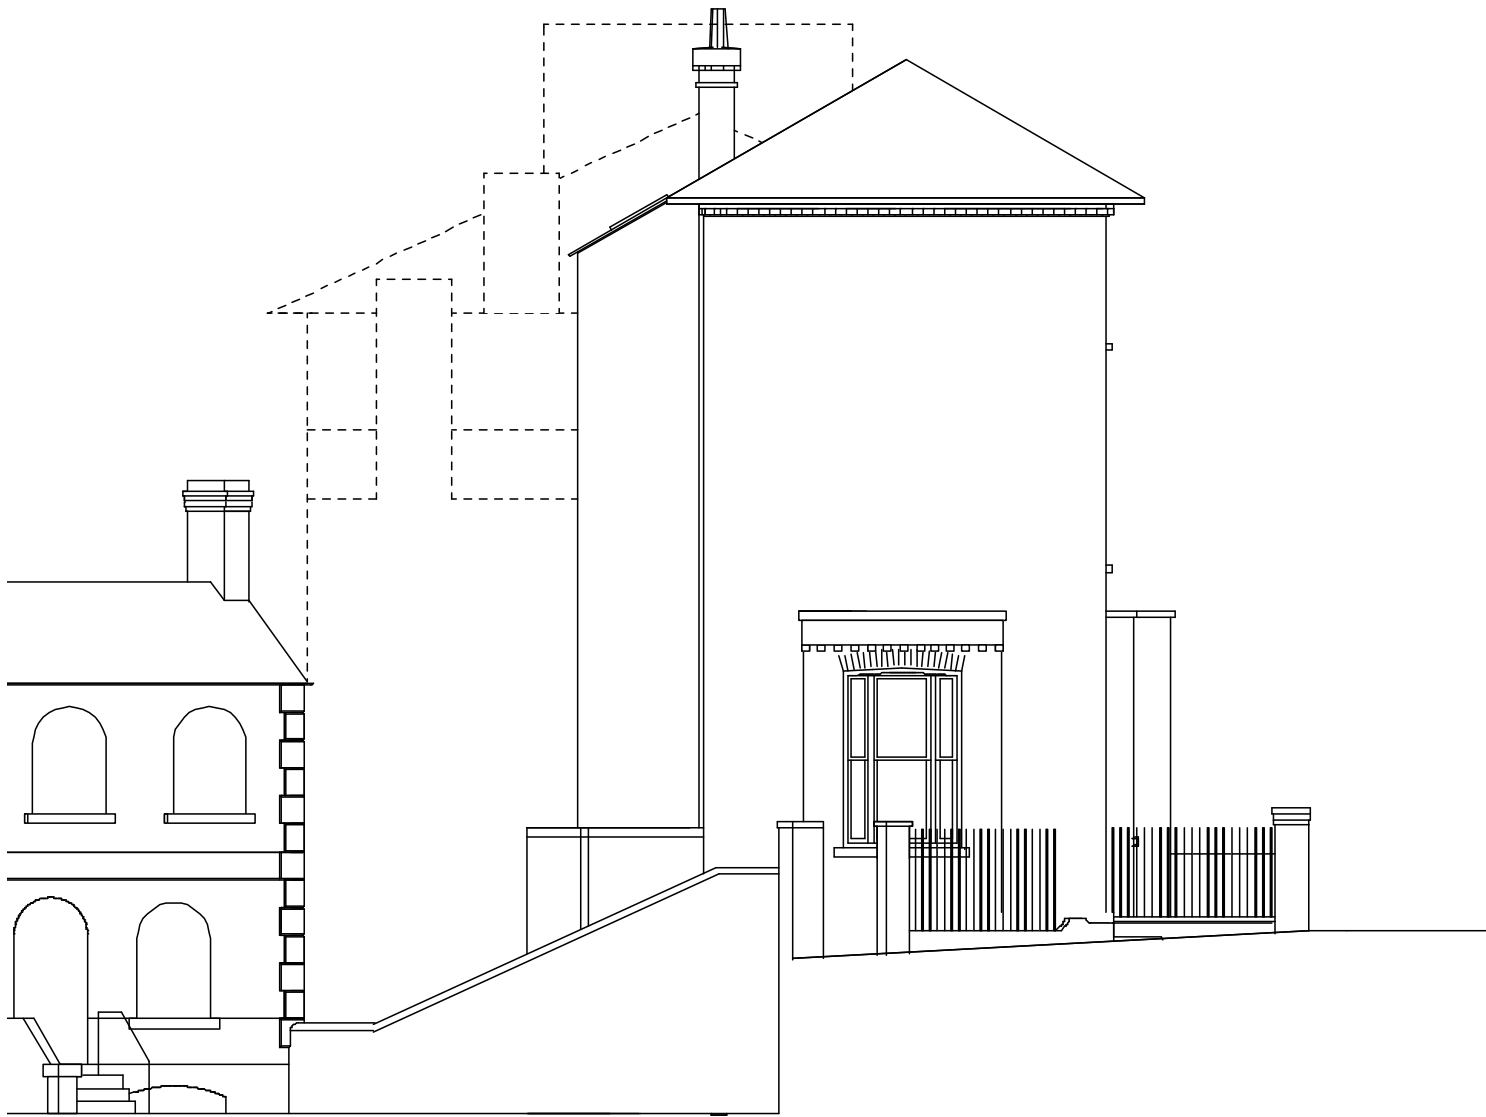

NORTH ELEVATION

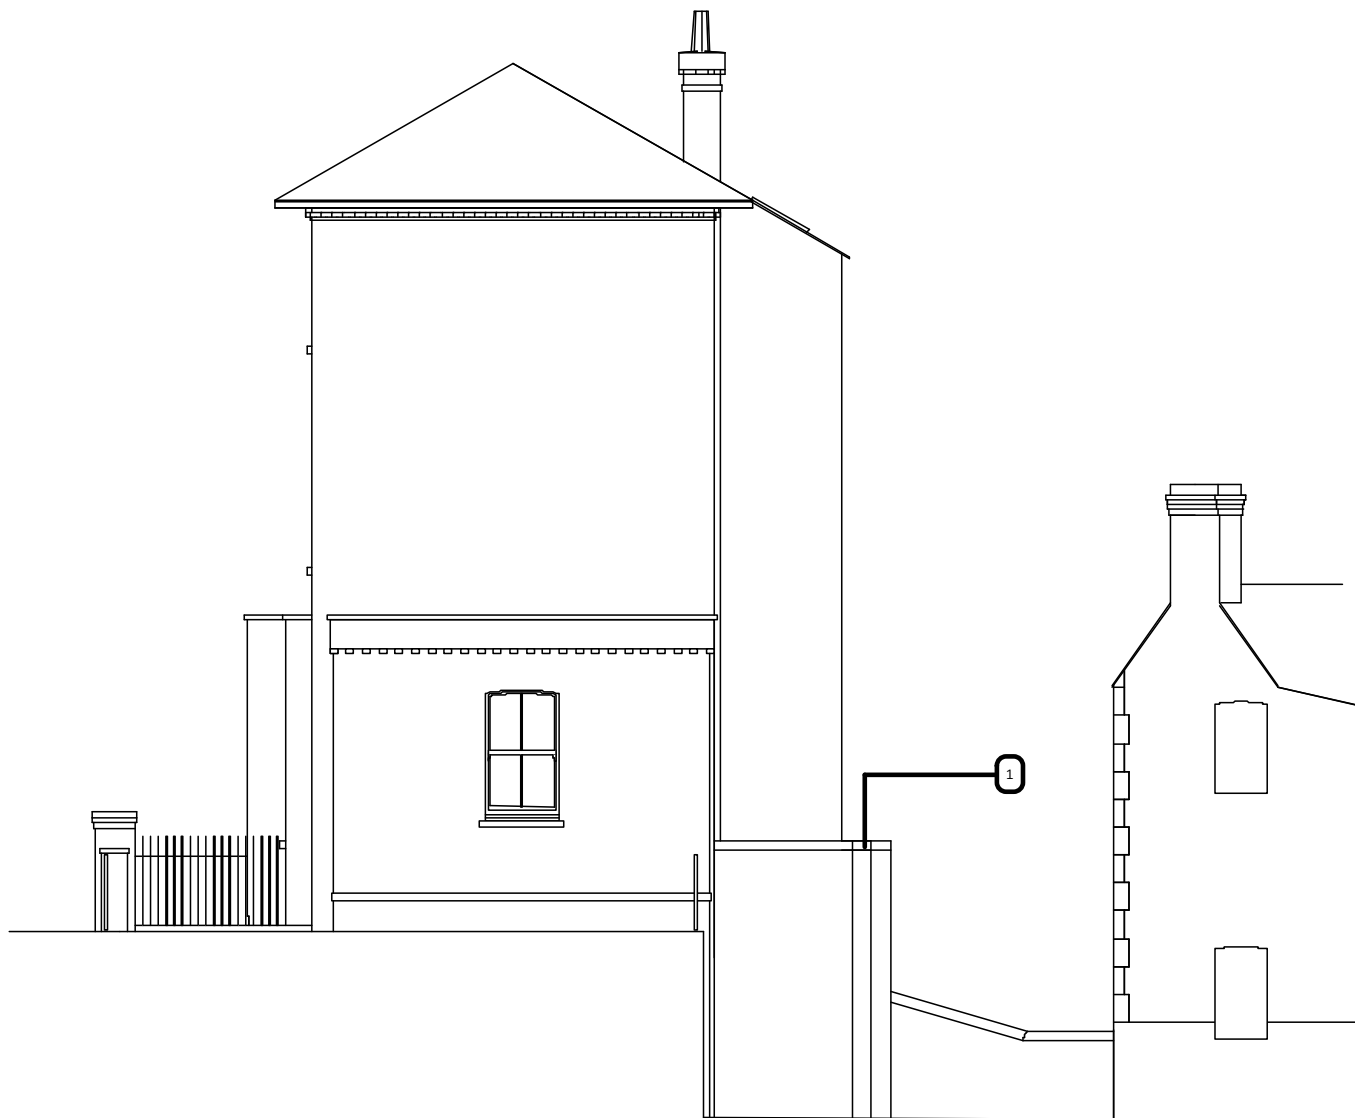

SOUTH ELEVATION

 

Site	15 Gayton Crescent London NW3 1TT	Drawing Number	A-02-11-NBWSECE
Title	NEW SOUTH-EAST LOWER GROUND EXTENSION		
Drawing	South & North Elevations	Scale	1:100 @ A3
Date	Feb 2015		