


EXISTING SIDE ELEVATION (NORTH-WEST)

EXISTING SIDE ELEVATION (SOUTH-EAST)

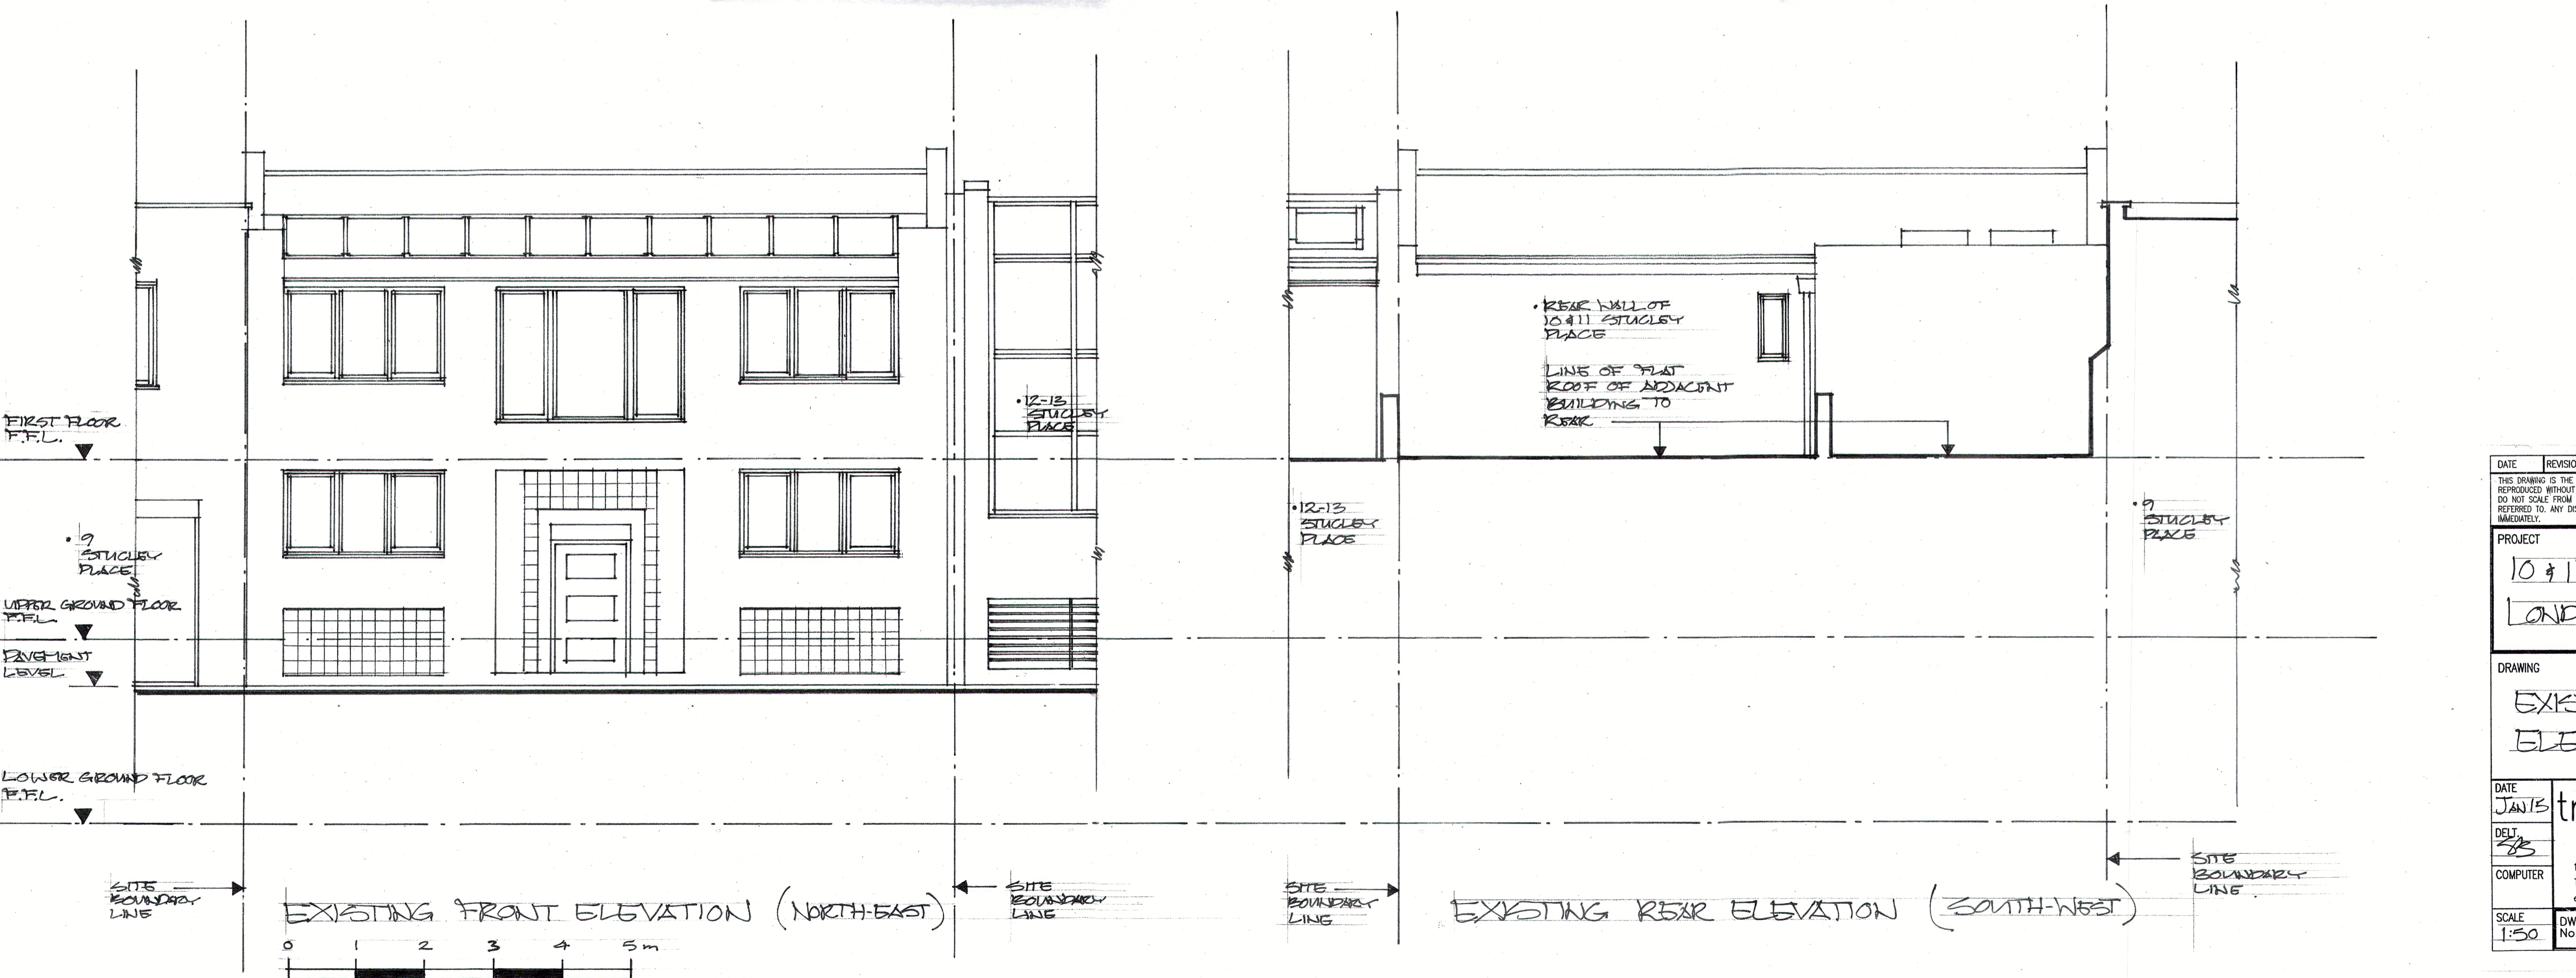

EXISTING FRONT ELEVATION (NORTH-EAST)

EXISTING REAR ELEVATION (SOUTH-WEST)

DATE	REVISIONS	REV
<small>THIS DRAWING IS THE COPYRIGHT OF THE ARCHITECT AND SHOULD NOT BE REPRODUCED WITHOUT WRITTEN CONSENT. DO NOT SCALE FROM THIS DRAWING. ONLY FIGURED DIMENSIONS SHOULD BE REFERRED TO. ANY DISCREPANCIES SHOULD BE REPORTED TO THE ARCHITECT IMMEDIATELY.</small>		
PROJECT		
10 & 11 STUCLEY PLACE		
LONDON NW1 8NS.		
DRAWING		
EXISTING ELEVATIONS		
DATE	transformation	
JAN 15	ARCHITECTS	
DELT		
COMPUTER		
SCALE	DWG. No.	REV. No.
1:50	00001-00002	
<small>17 BONNY STREET LONDON NW1 8PE TEL: 020 7424 0122 FAX: 020 7424 0133 e-mail: info@transformation-architects.co.uk</small>		