


© This drawing is copyright.


Do not scale from this drawing.  
AKDP to be informed of any discrepancies.  
Contractor to check all dimensions on site.




LEFT HAND SIDE ELEVATION

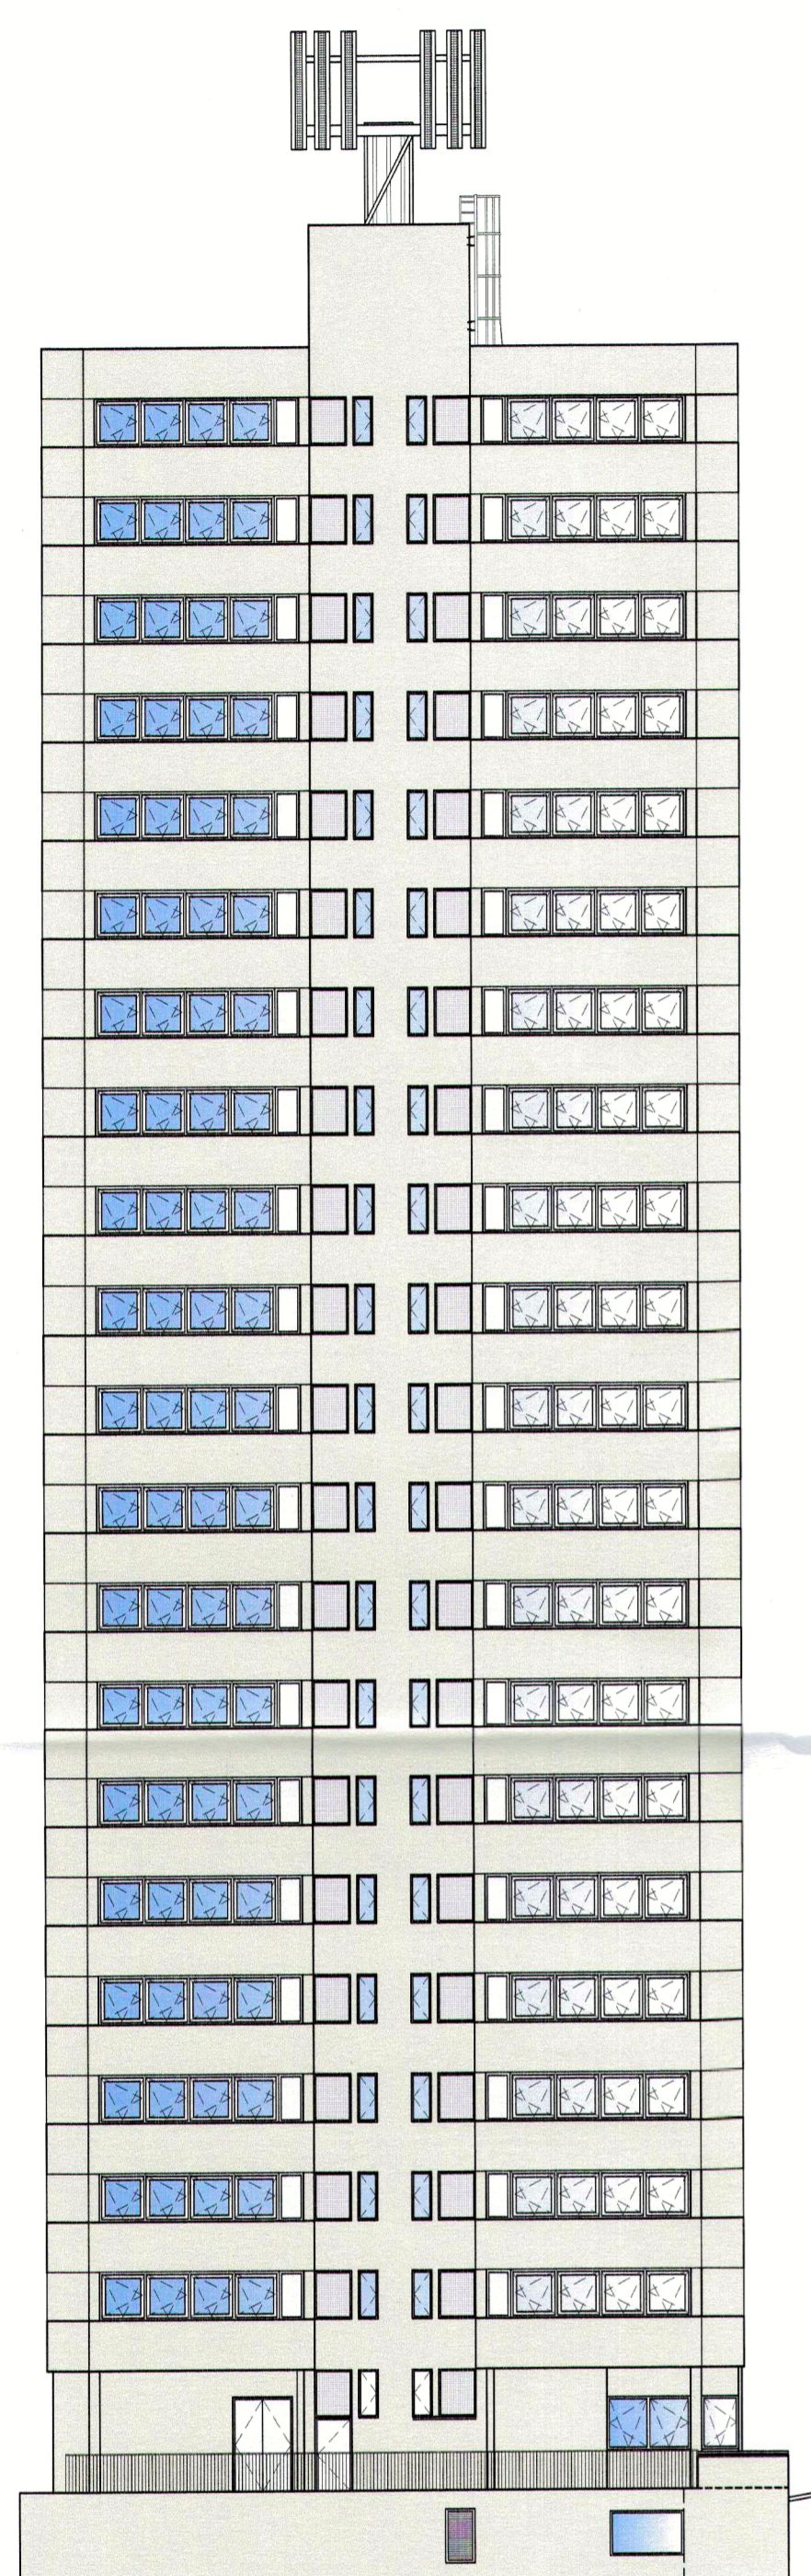


FRONT ELEVATION

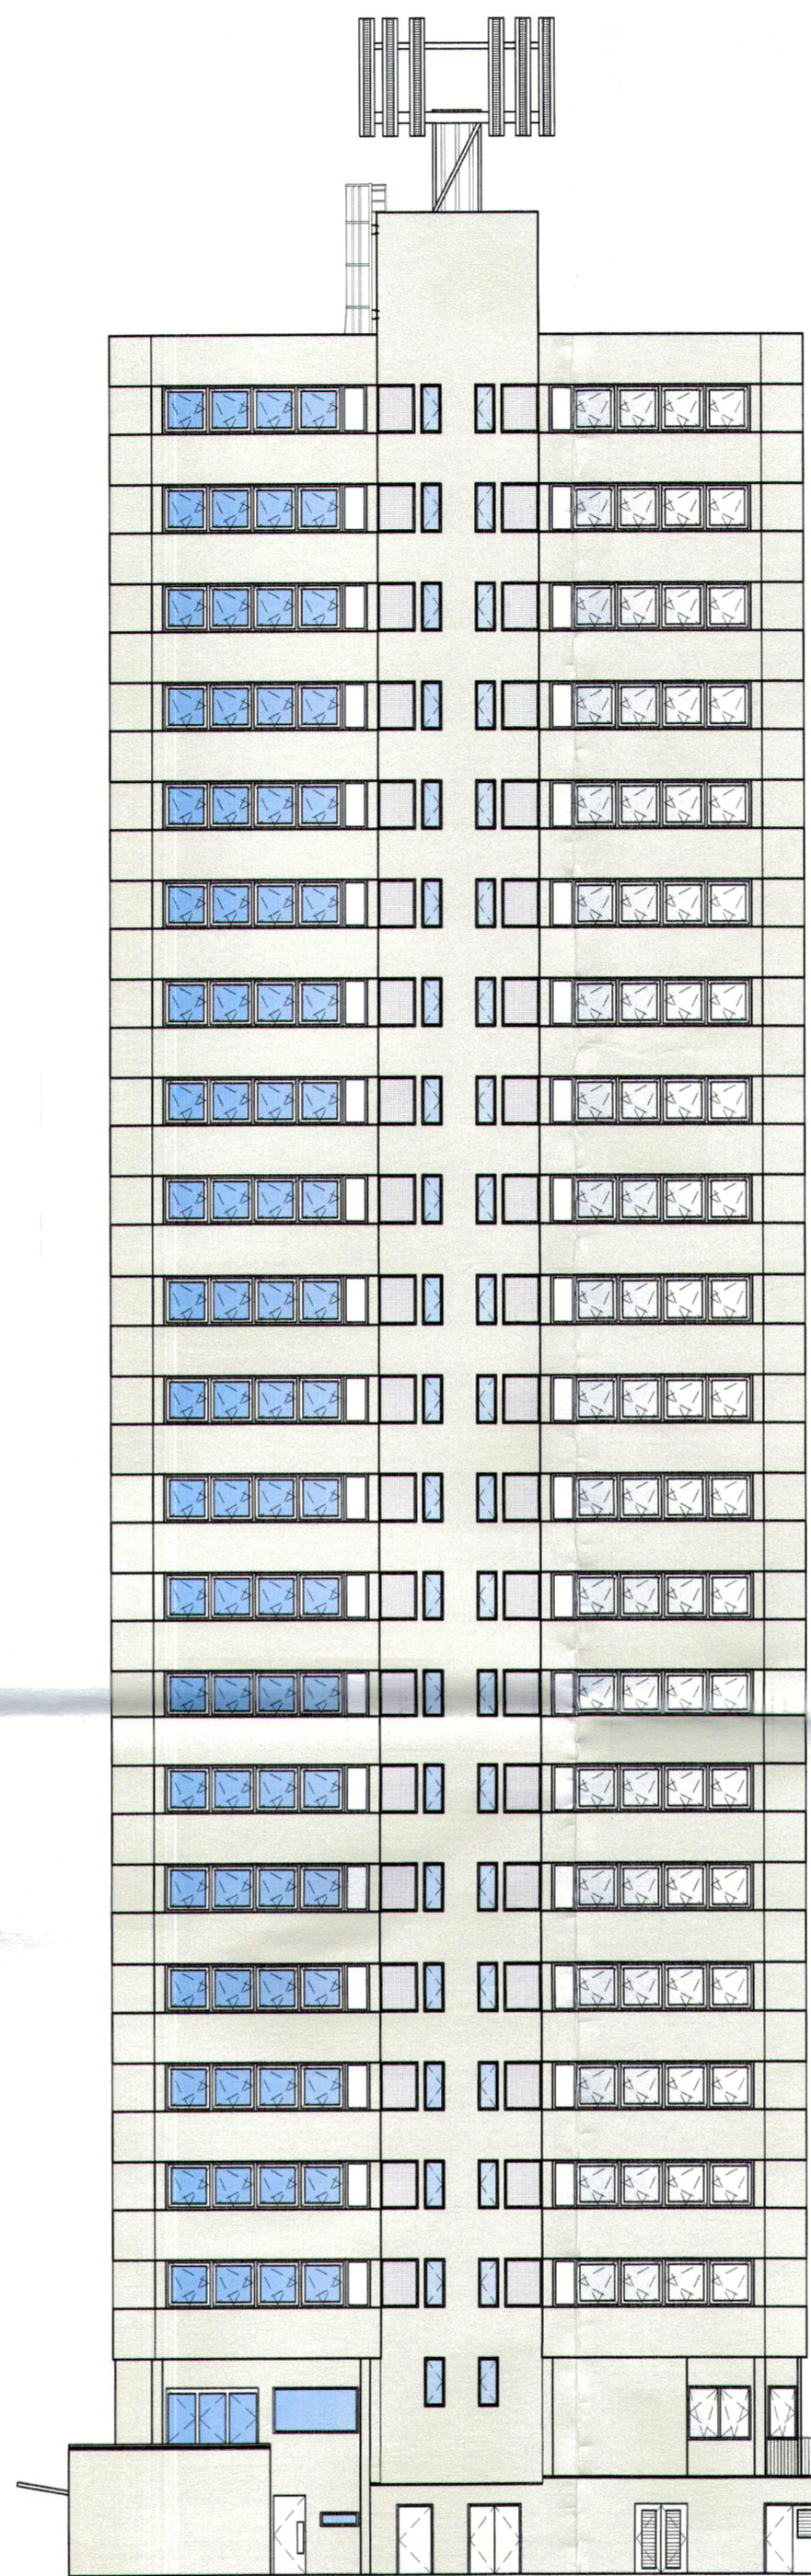


RIGHT HAND SIDE ELEVATION

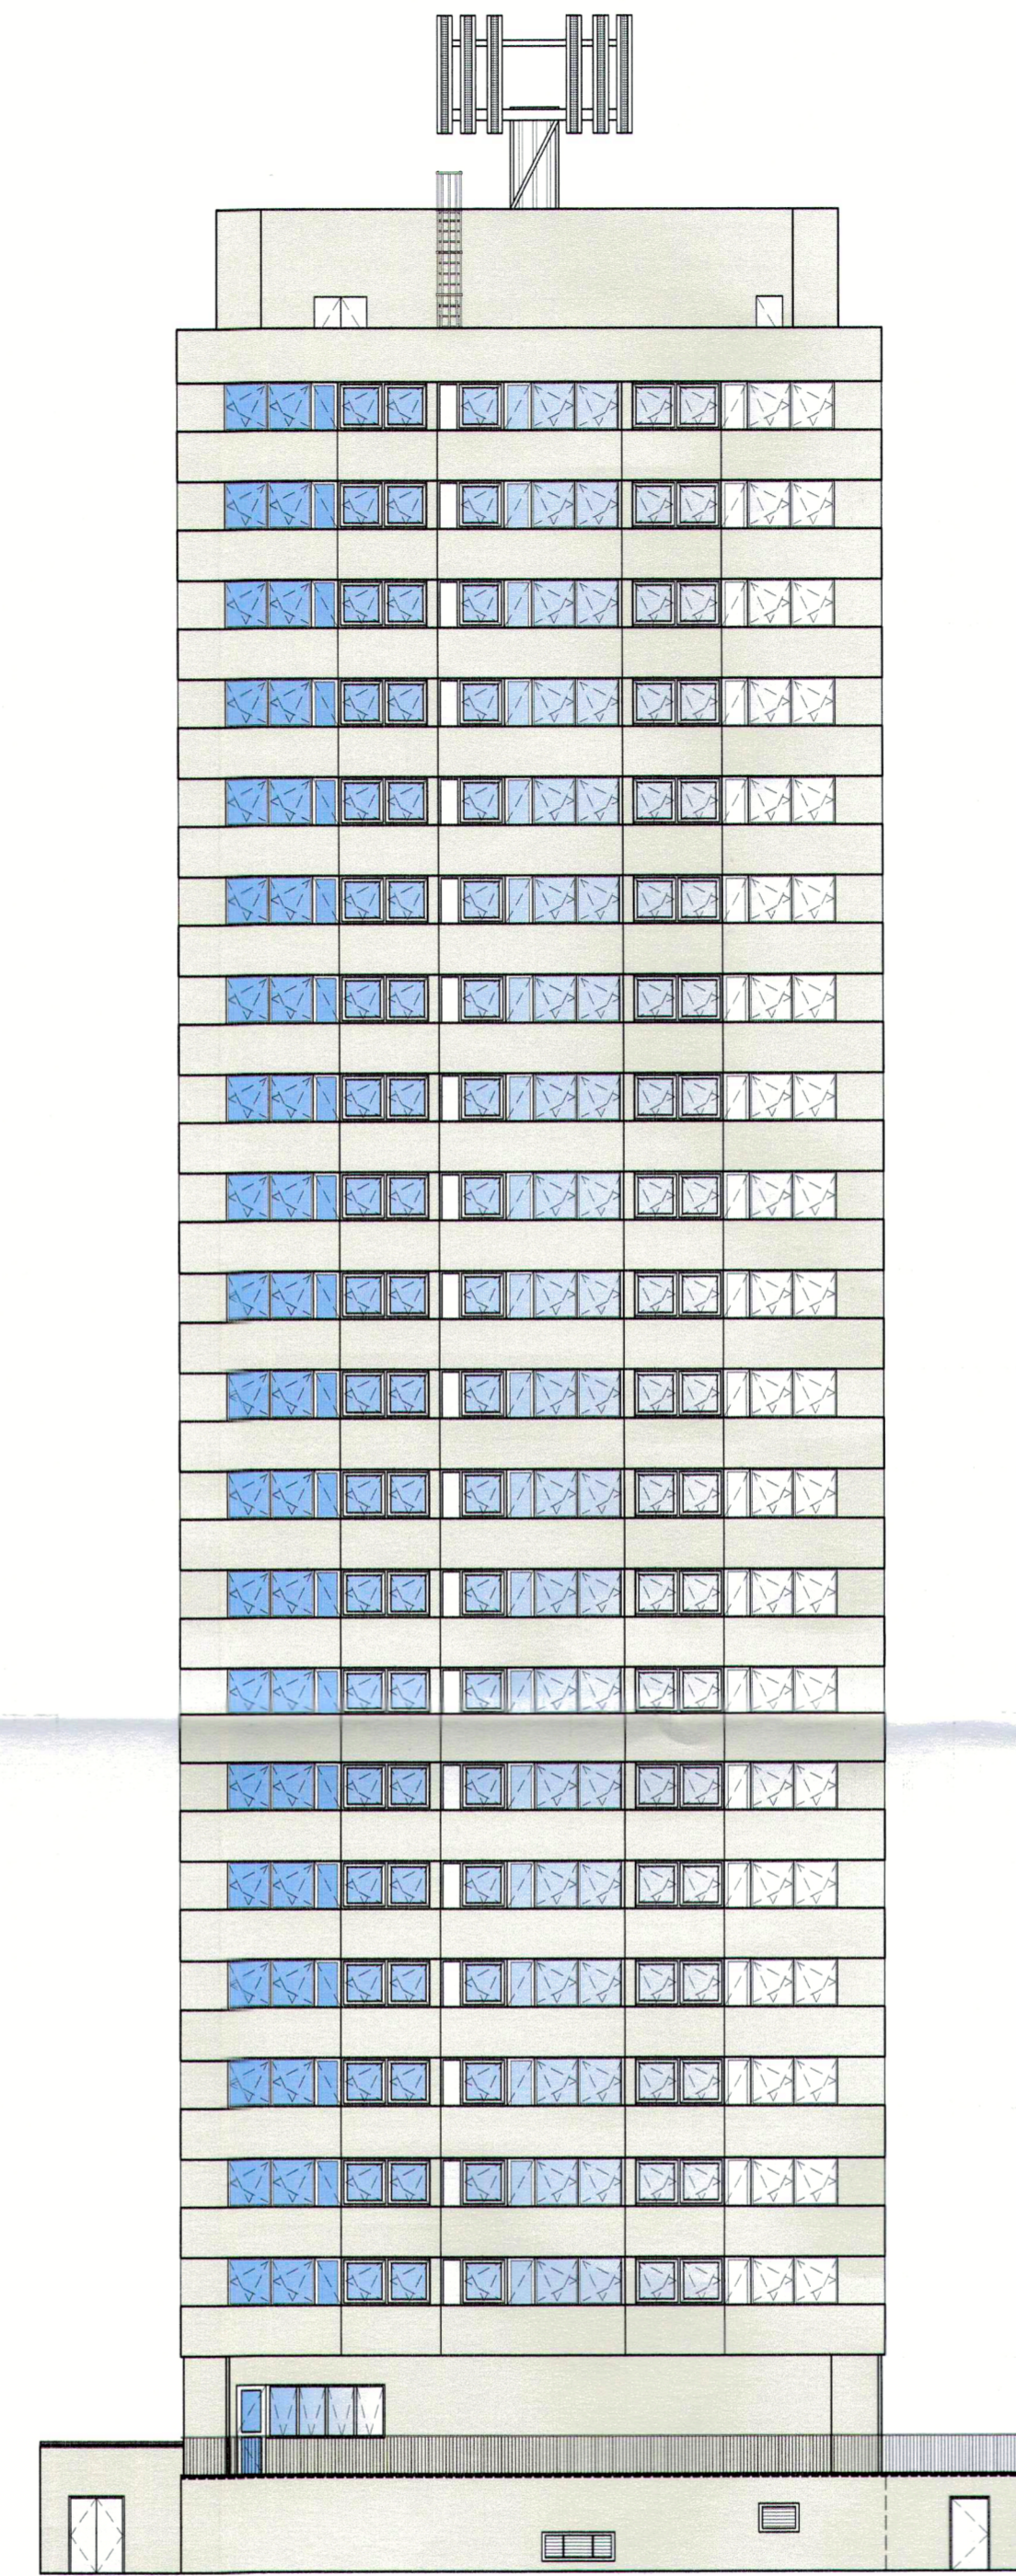

REAR ELEVATION

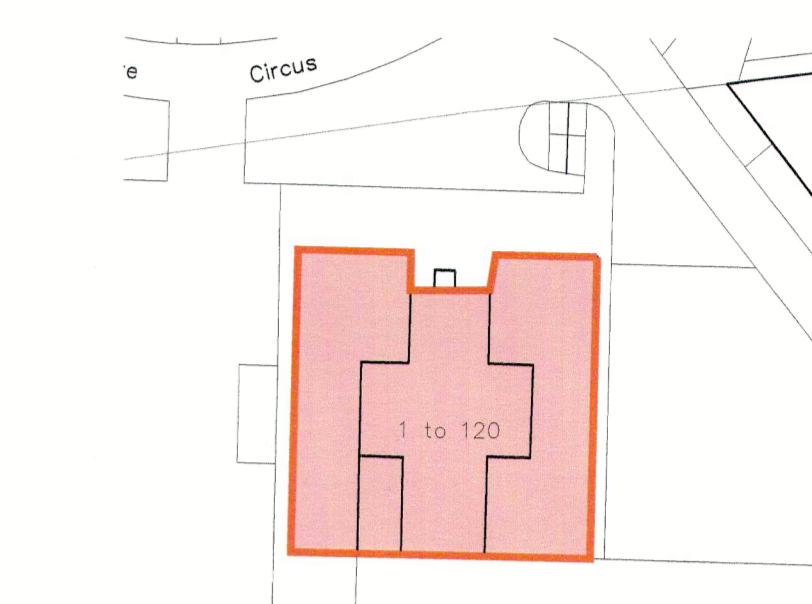

Site Plan  
Scale 1:500

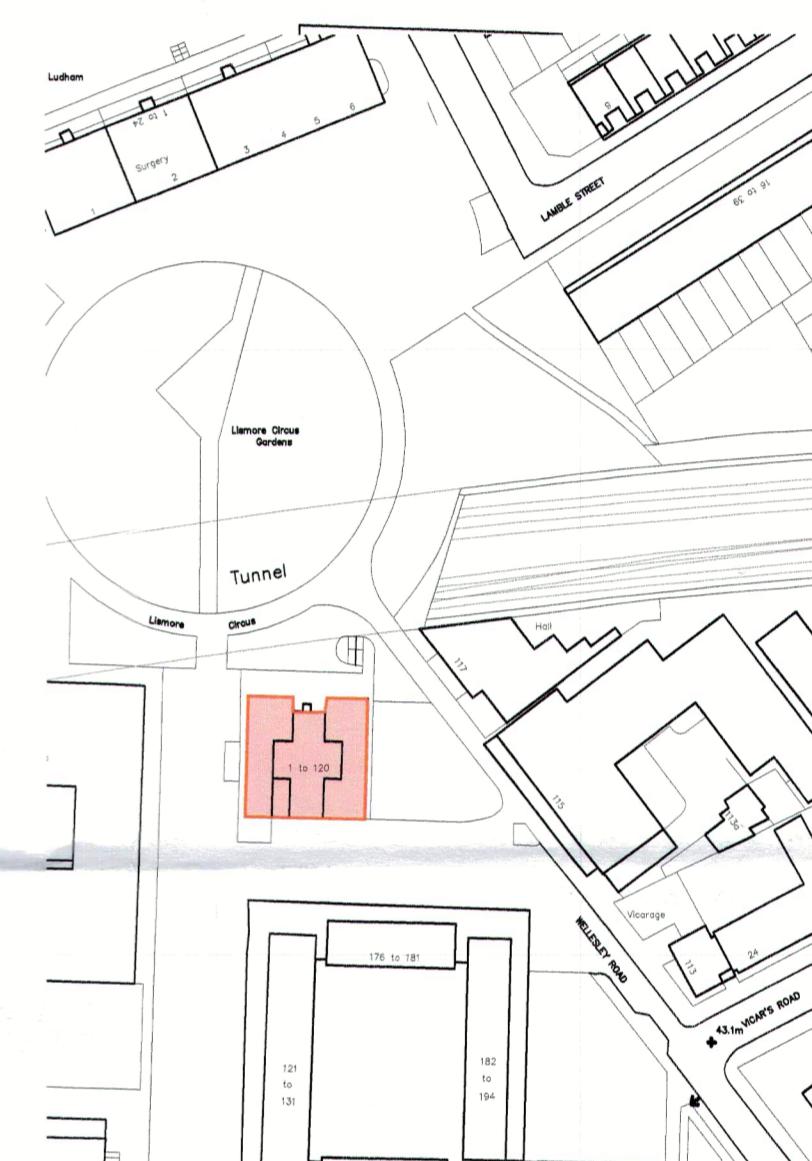

Location Plan  
Scale 1:1250

## PLANNING

P	6.01.15	ISSUED FOR PLANNING	MK	KAS
PL	15.12.14	ISSUED AS PRELIMINARY	MK	KAS
REV	DATE	DESCRIPTION	BY	APP'D

CLIENT

PROJECT  
BACTON TOWER  
REFURBISHMENT.

DRAWING TITLE  
EXISTING ELEVATIONS.

DATE	15.12.14	DWG. No.	3307.303	REV.	P
SCALE	1:200 (A1)				
DRAWN BY:	MK	DATED	15.12.14		
CHECKED BY:	KAS	DATED	15.12.14		
APPROVAL BY:		DATED			

**AK DESIGN PARTNERSHIP LLP**  
CHARTERED BUILDING CONSULTANCY  
BUILDING SURVEYORS  
BUILDING DESIGNERS  
PROJECT MANAGERS

111-113 VICTORIA ROAD  
ROMFORD  
ESSEX  
RM1 2LX

TEL: 01708 751772  
FAX: 01708 764056  
E-MAIL: office@akdesign.co.uk  
WEB SITE: www.akdesign.co.uk