


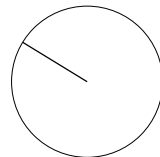


0 1 2 3 4 5 6 7 8 9 10 METRES



Area outside site.

COURTYARD C

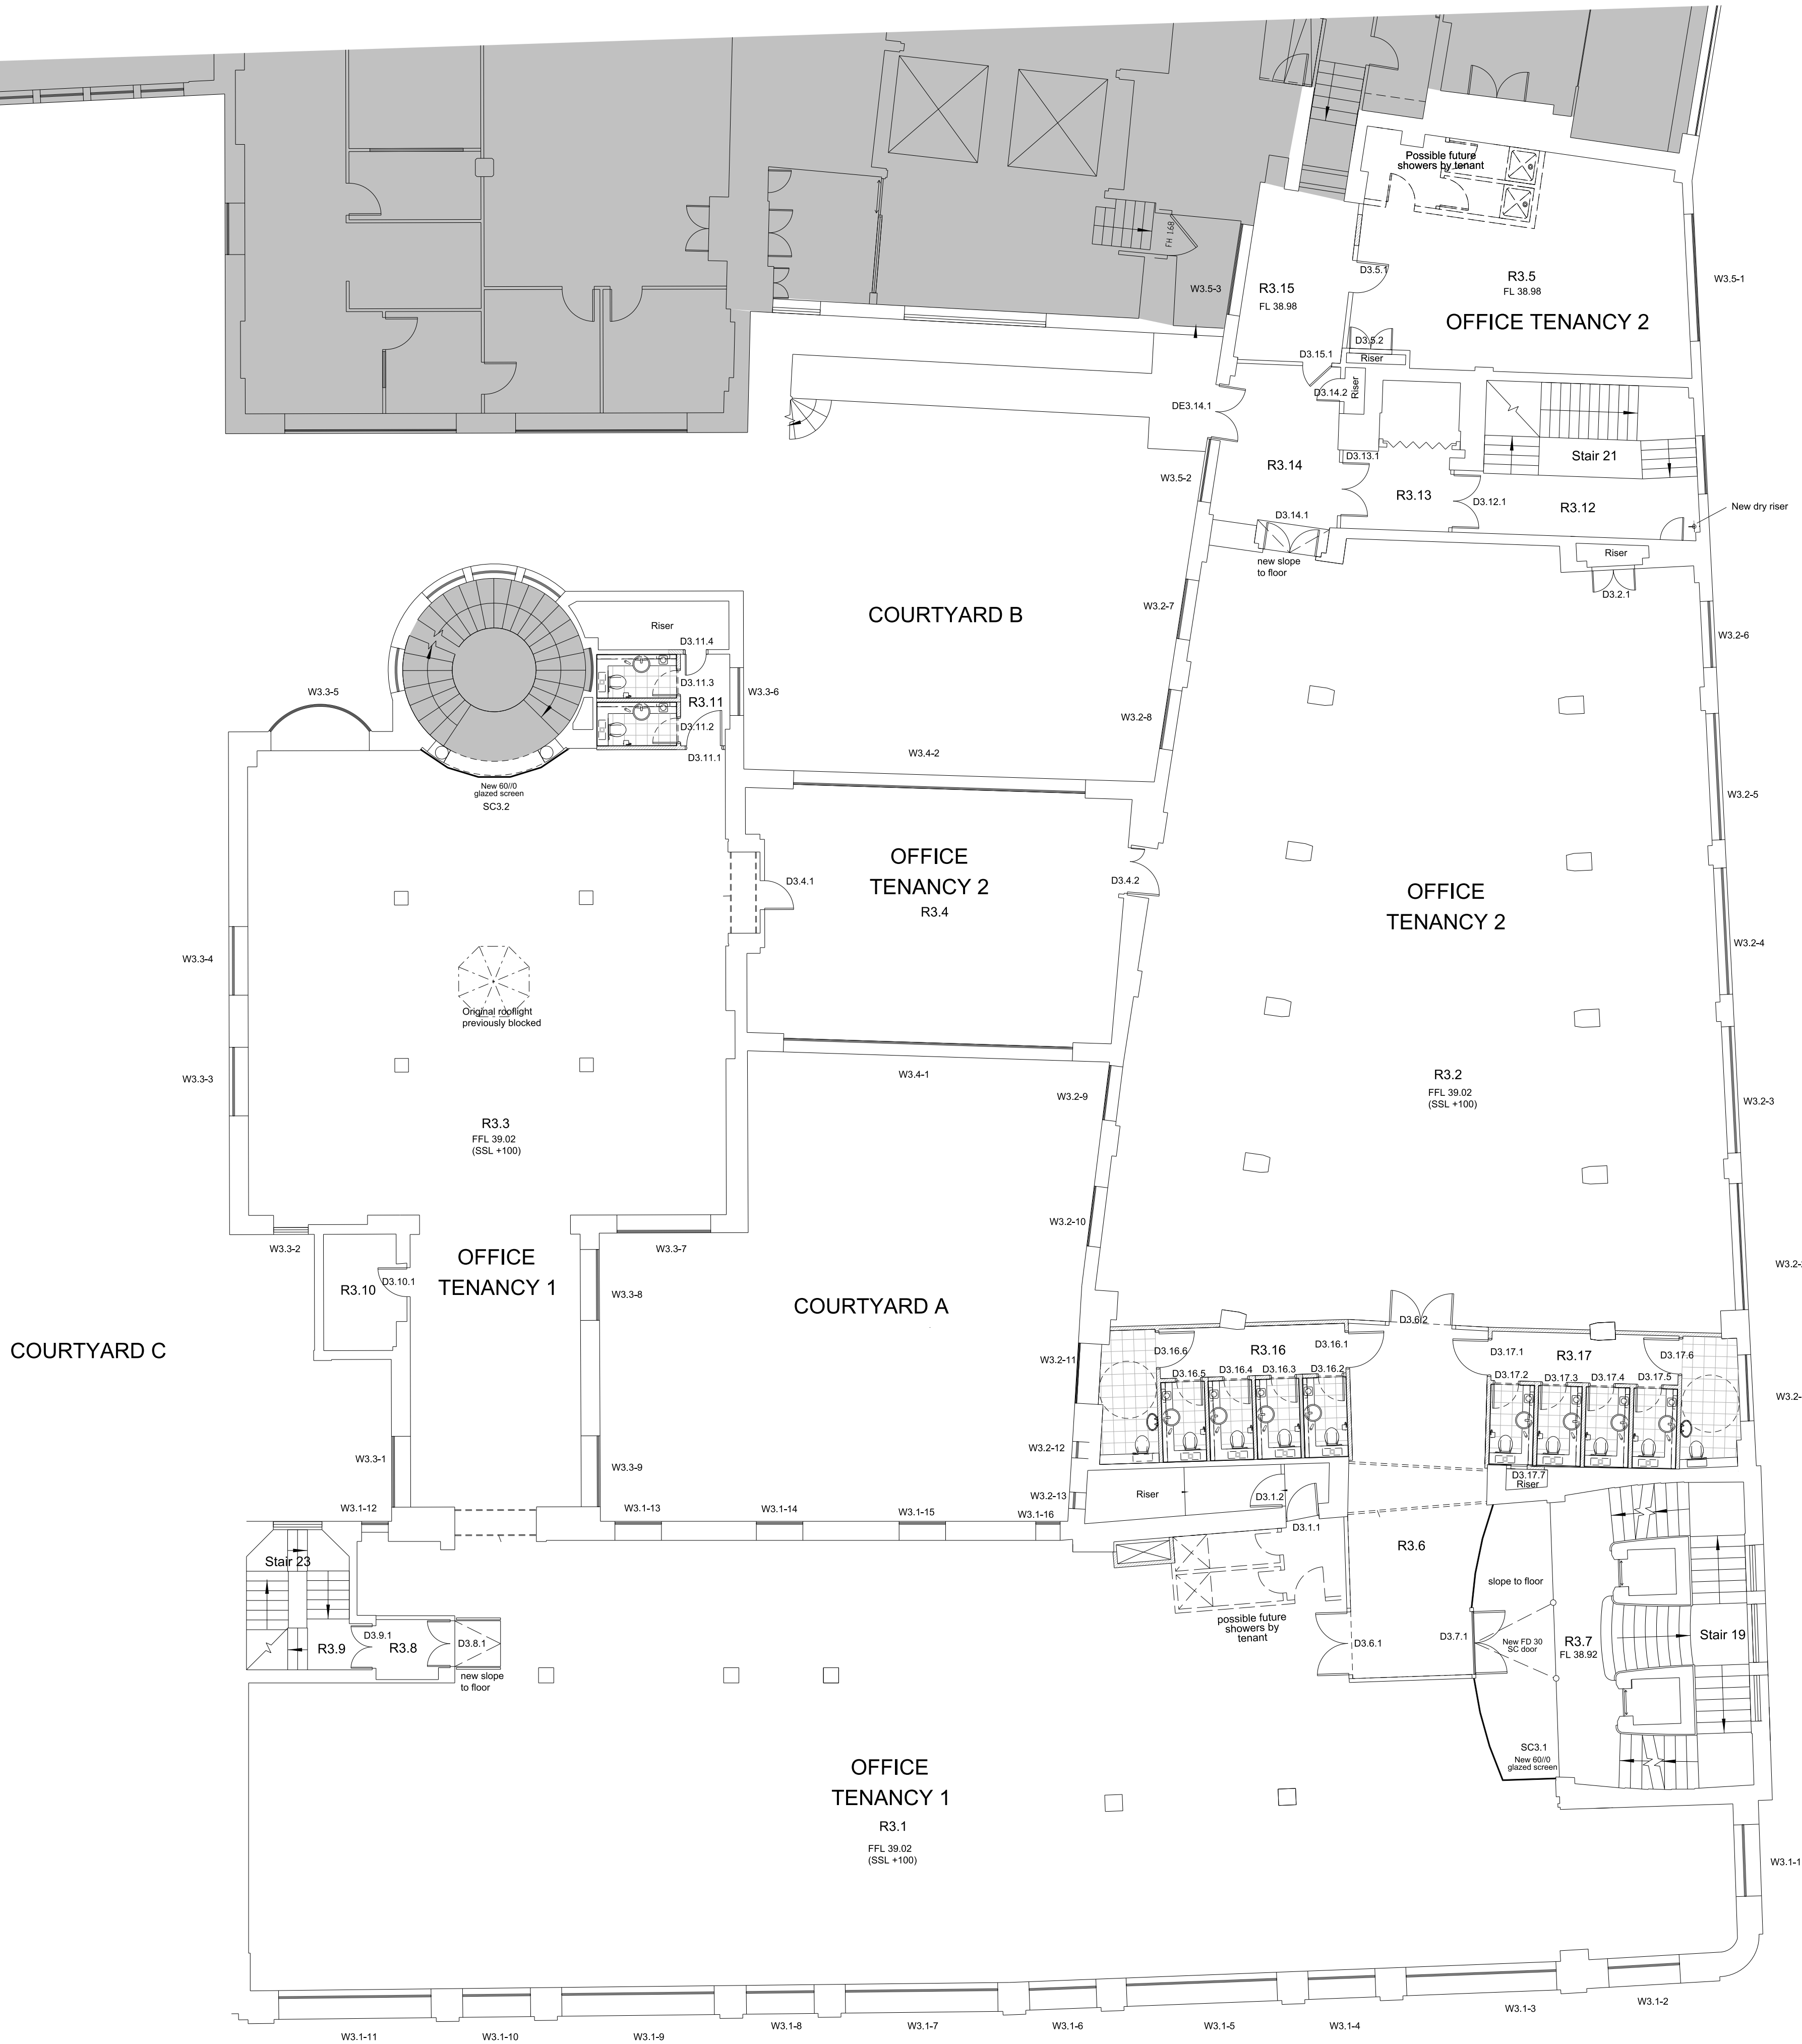

REV.	DESCRIPTION	DATE	DRN BY	CKD BY
------	-------------	------	--------	--------

PROJECT				
Heals Refurbishment Phase 2				
TITLE				
Third Floor Plan				
CLIENT				
Threadneedle Property Investments Ltd				
JOB No.	DRAWING No.	REVISION		
5354	P(0)113	/		
SCALE	DRAWN BY	CHECKED BY		
1:200 @ A3	AM	MB		
STATUS	DATE	DATE		
PLANNING	May 2014	May 2014		

jmachitects

2nd Floor
Threeways House
40-44 Clipstone Street
London
W1W 5DW

T: 0207 580 5330
F: 0207 436 5348
lon@jmachitects.net
www.jmachitects.net