

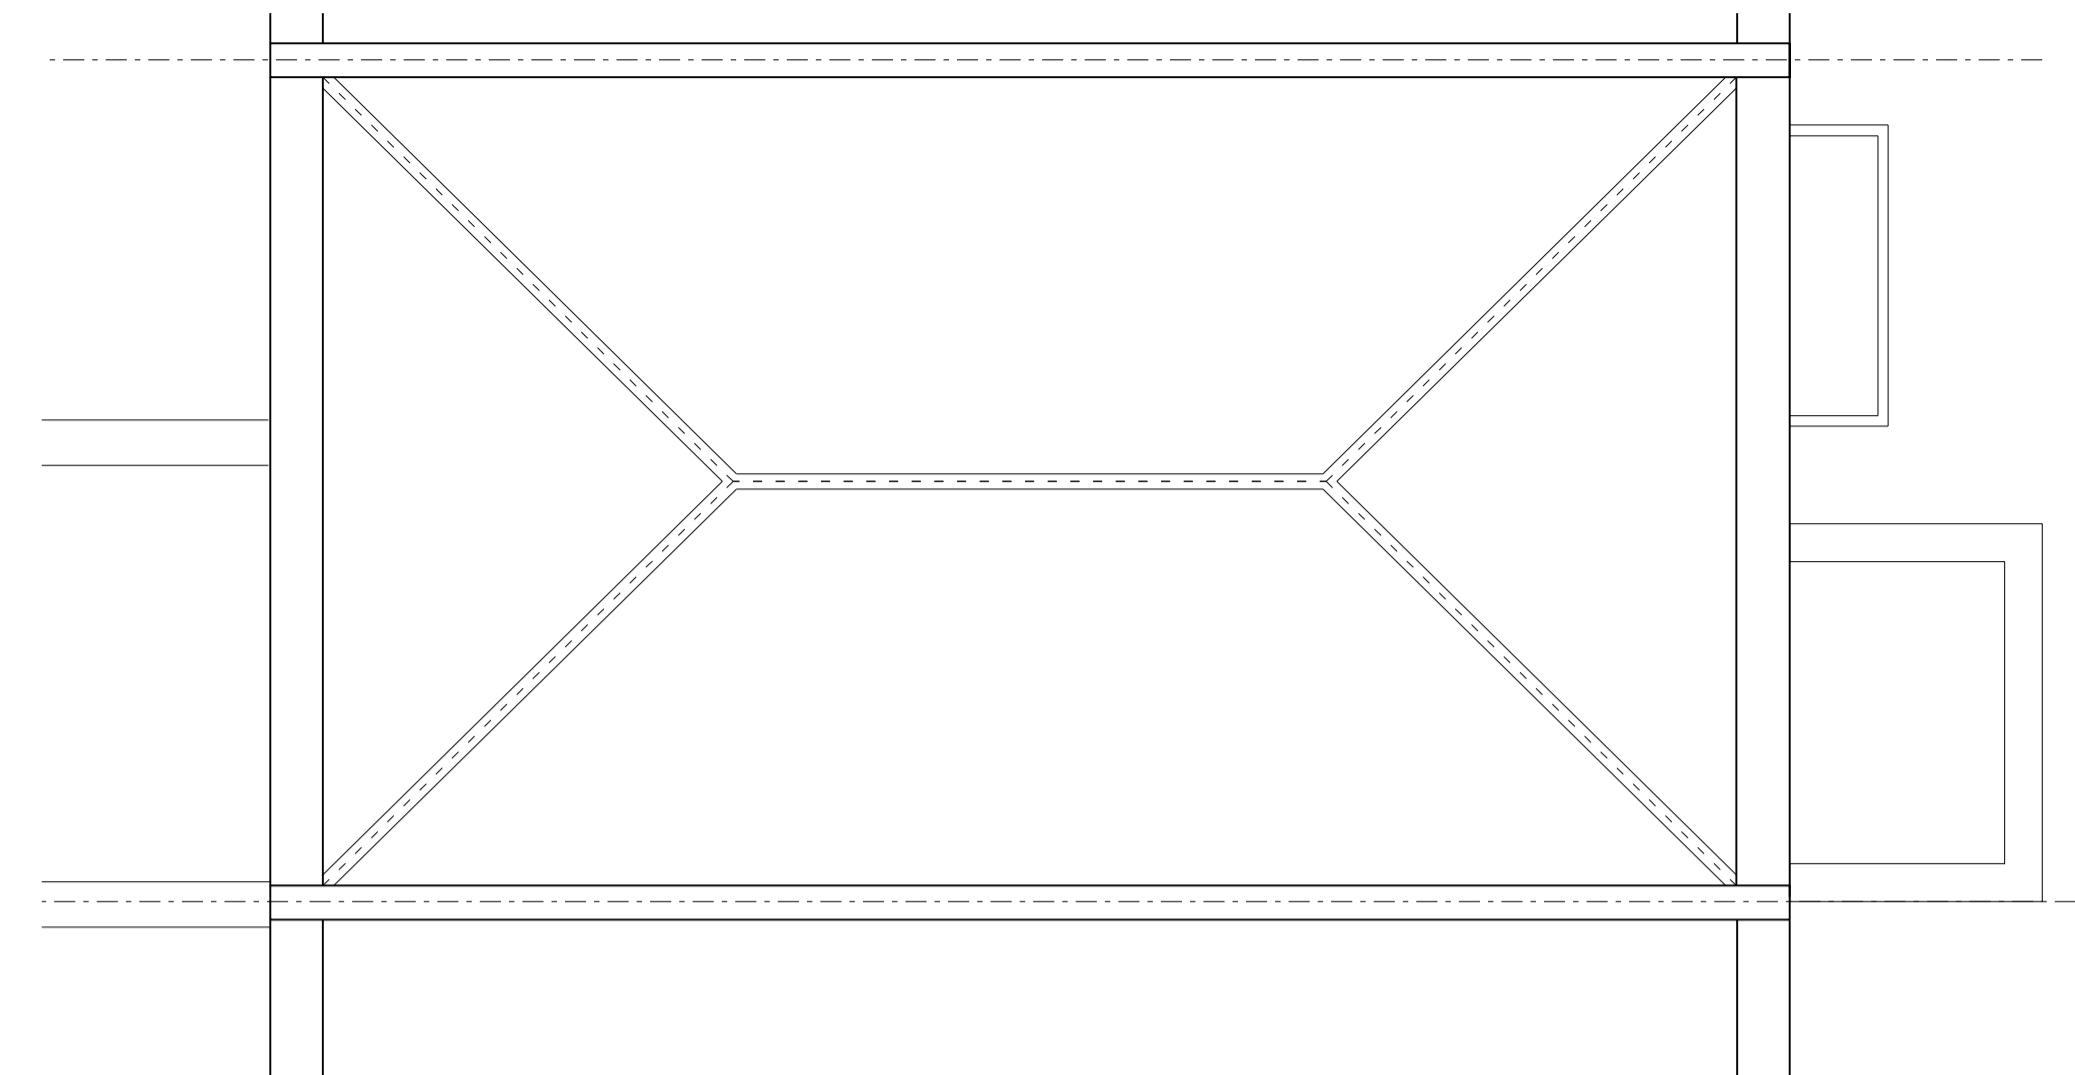



03 FIRST FLOOR PLAN GIA 47.5 sq. m  
Existing / Scale 1:50

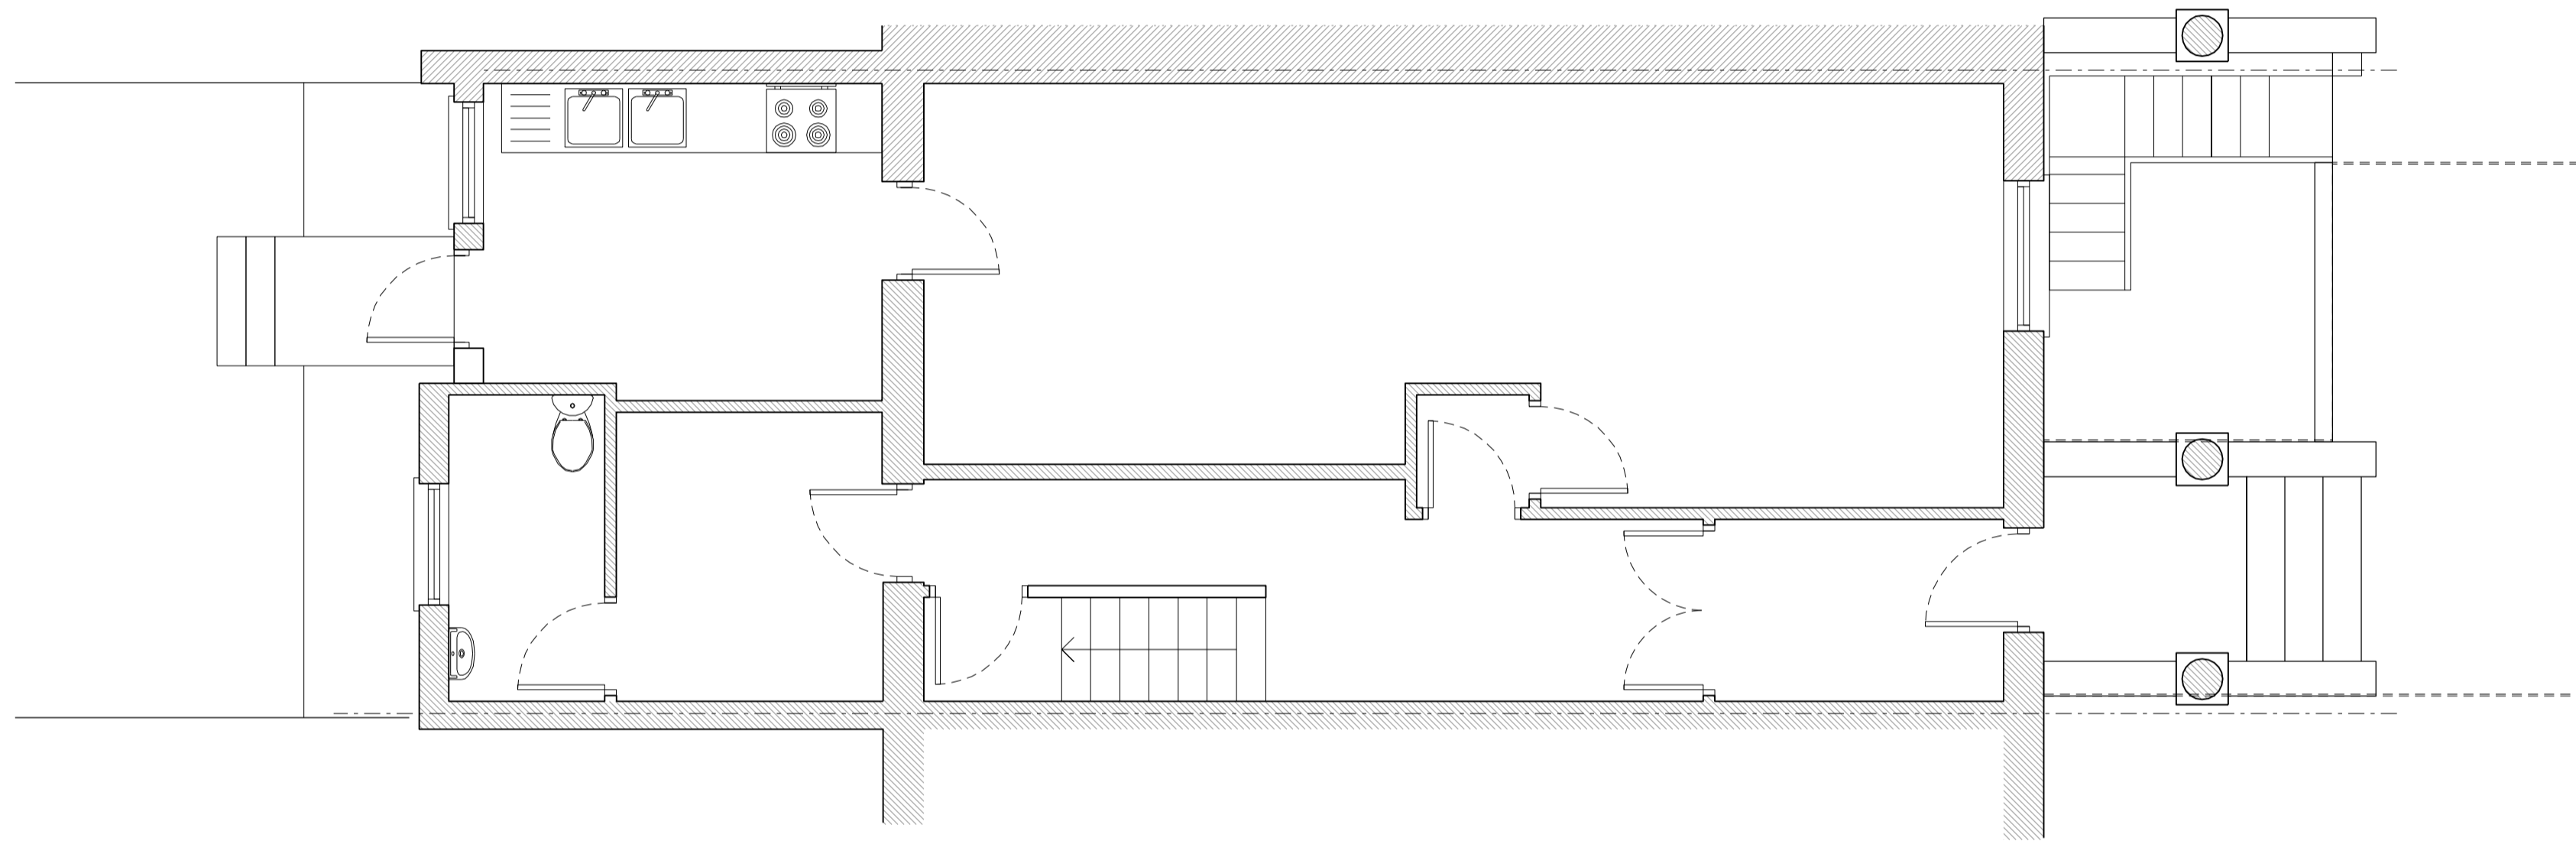


06 ROOF PLAN  
Existing / Scale 1:50

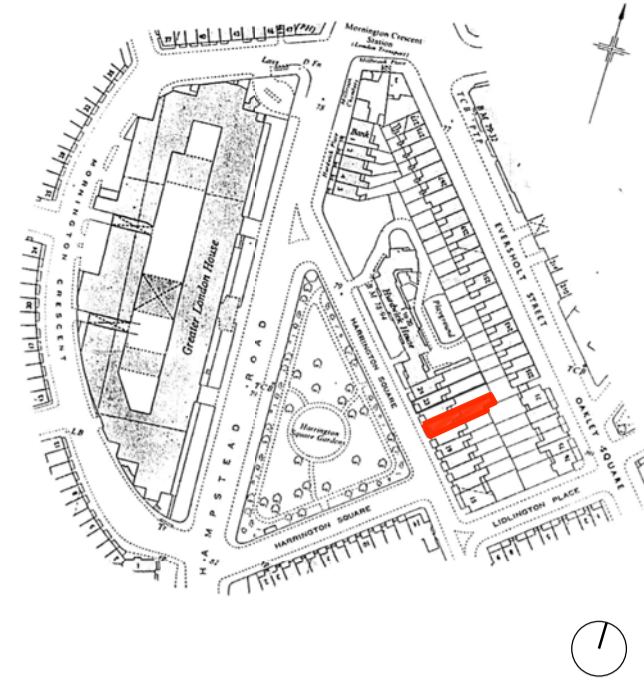


02 GROUND FLOOR PLAN GIA 51.6 sq. m  
Existing / Scale 1:50

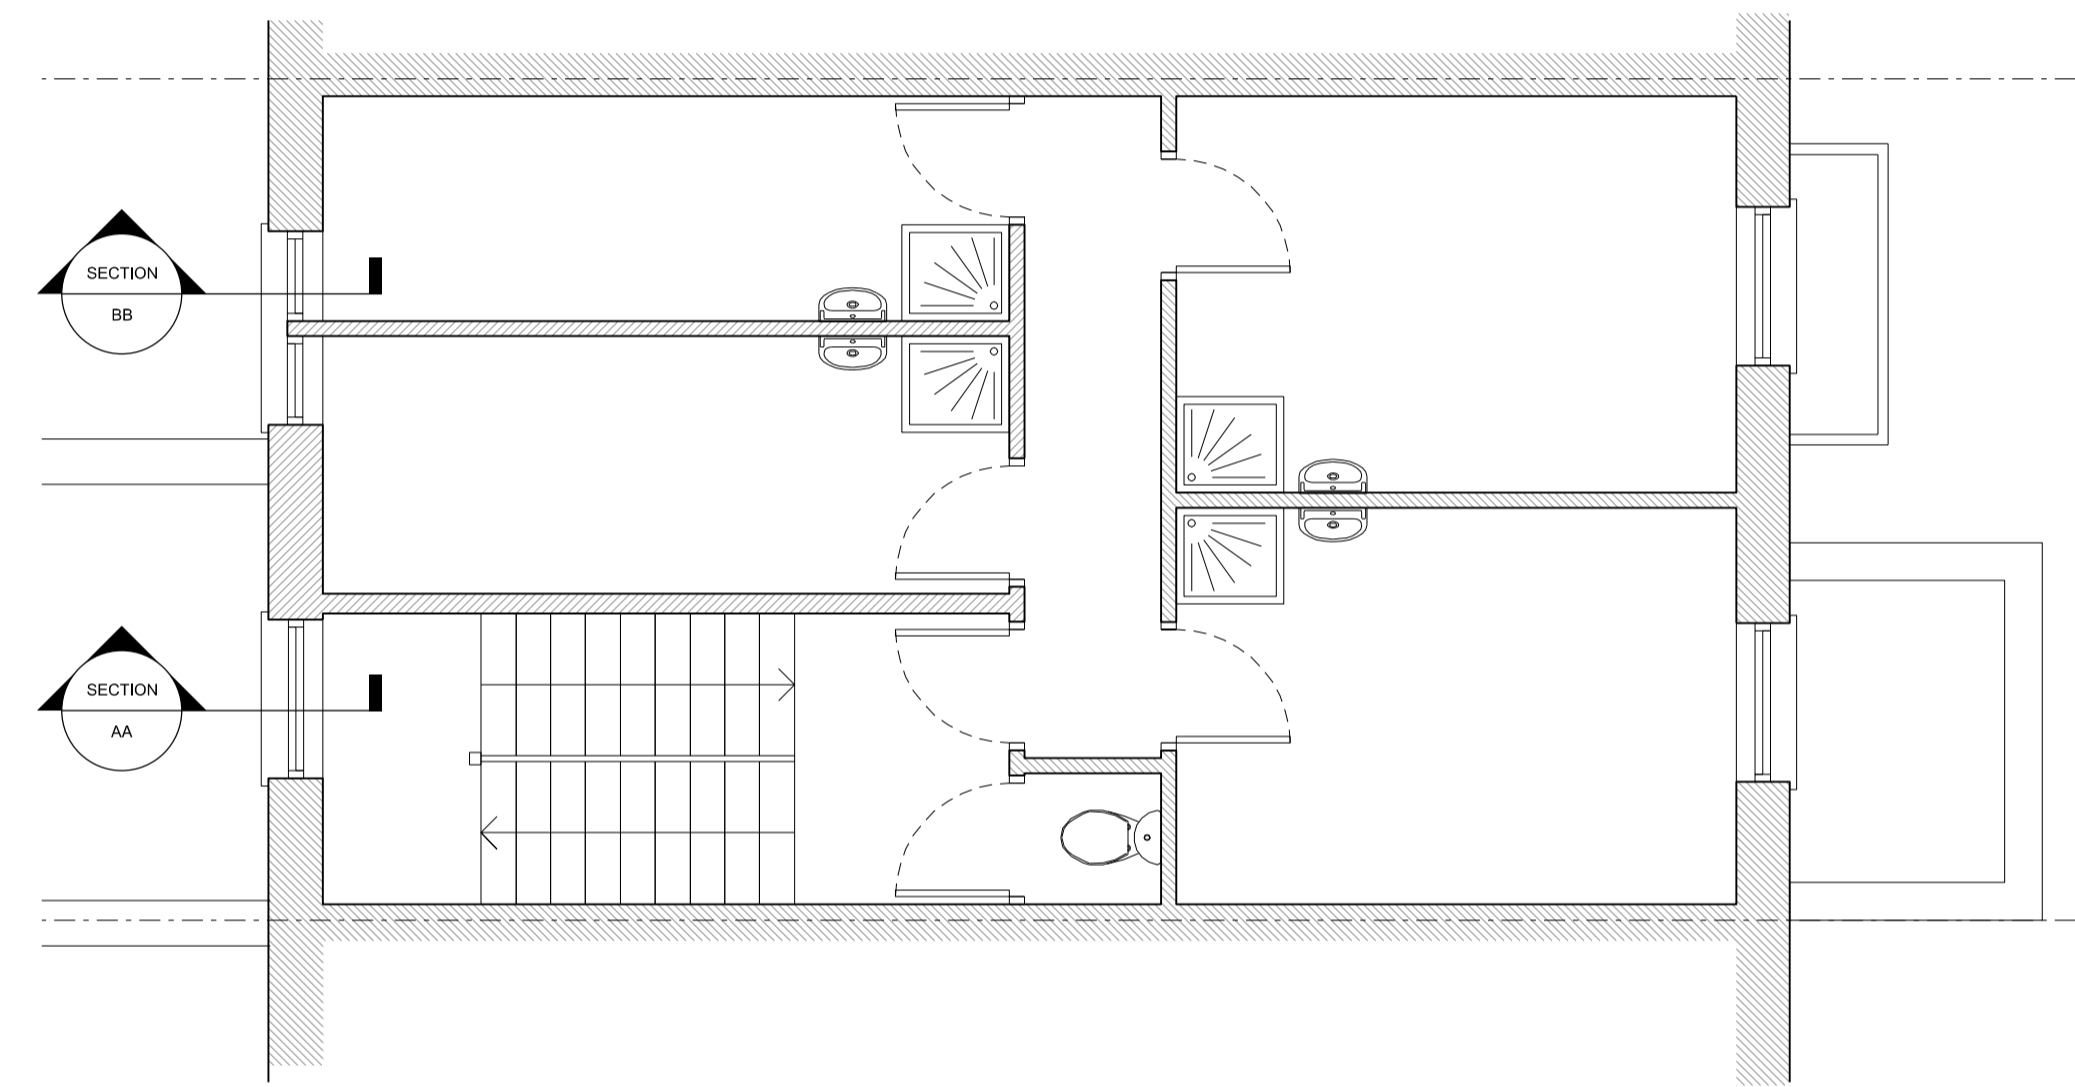

05 THIRD FLOOR PLAN GIA 37.9 sq. m  
Existing / Scale 1:50

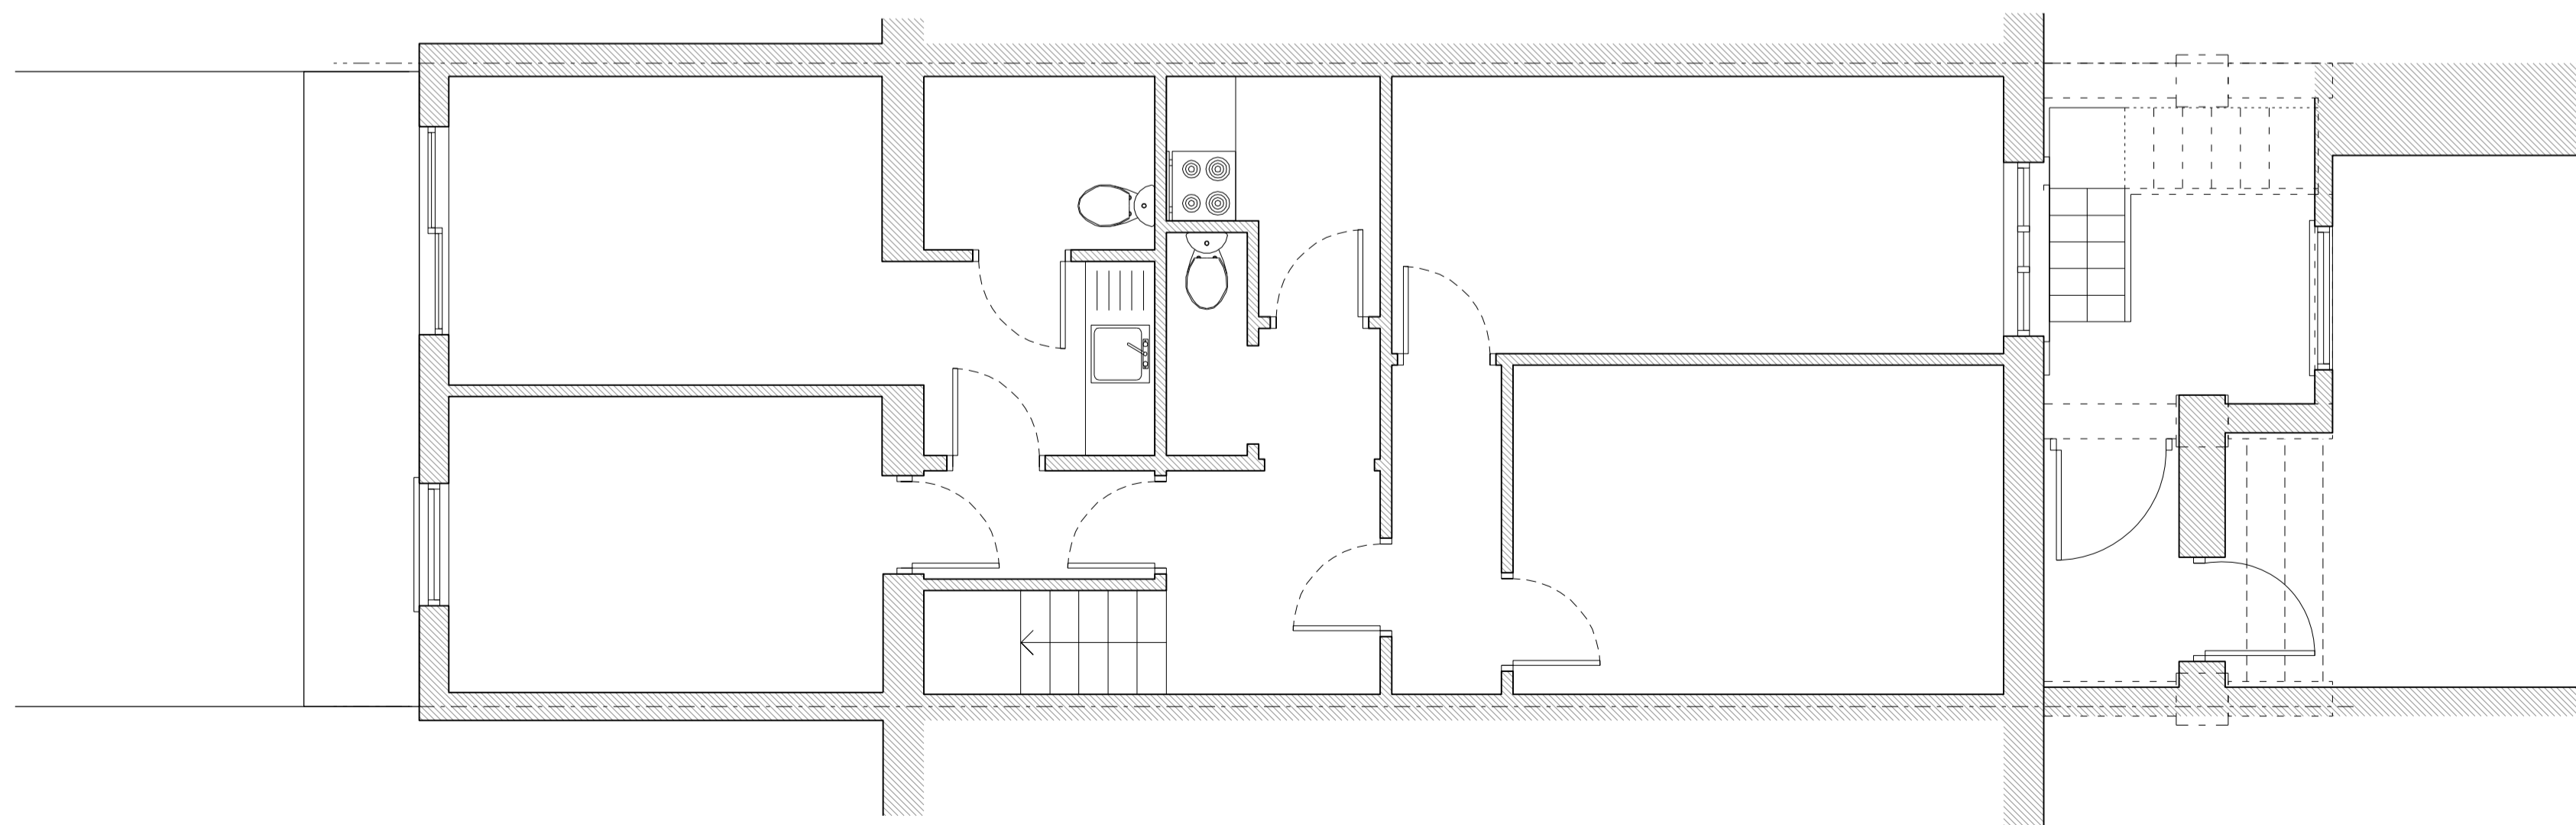

01 BASEMENT PLAN GIA 55 sq. m  
Existing / Scale 1:50

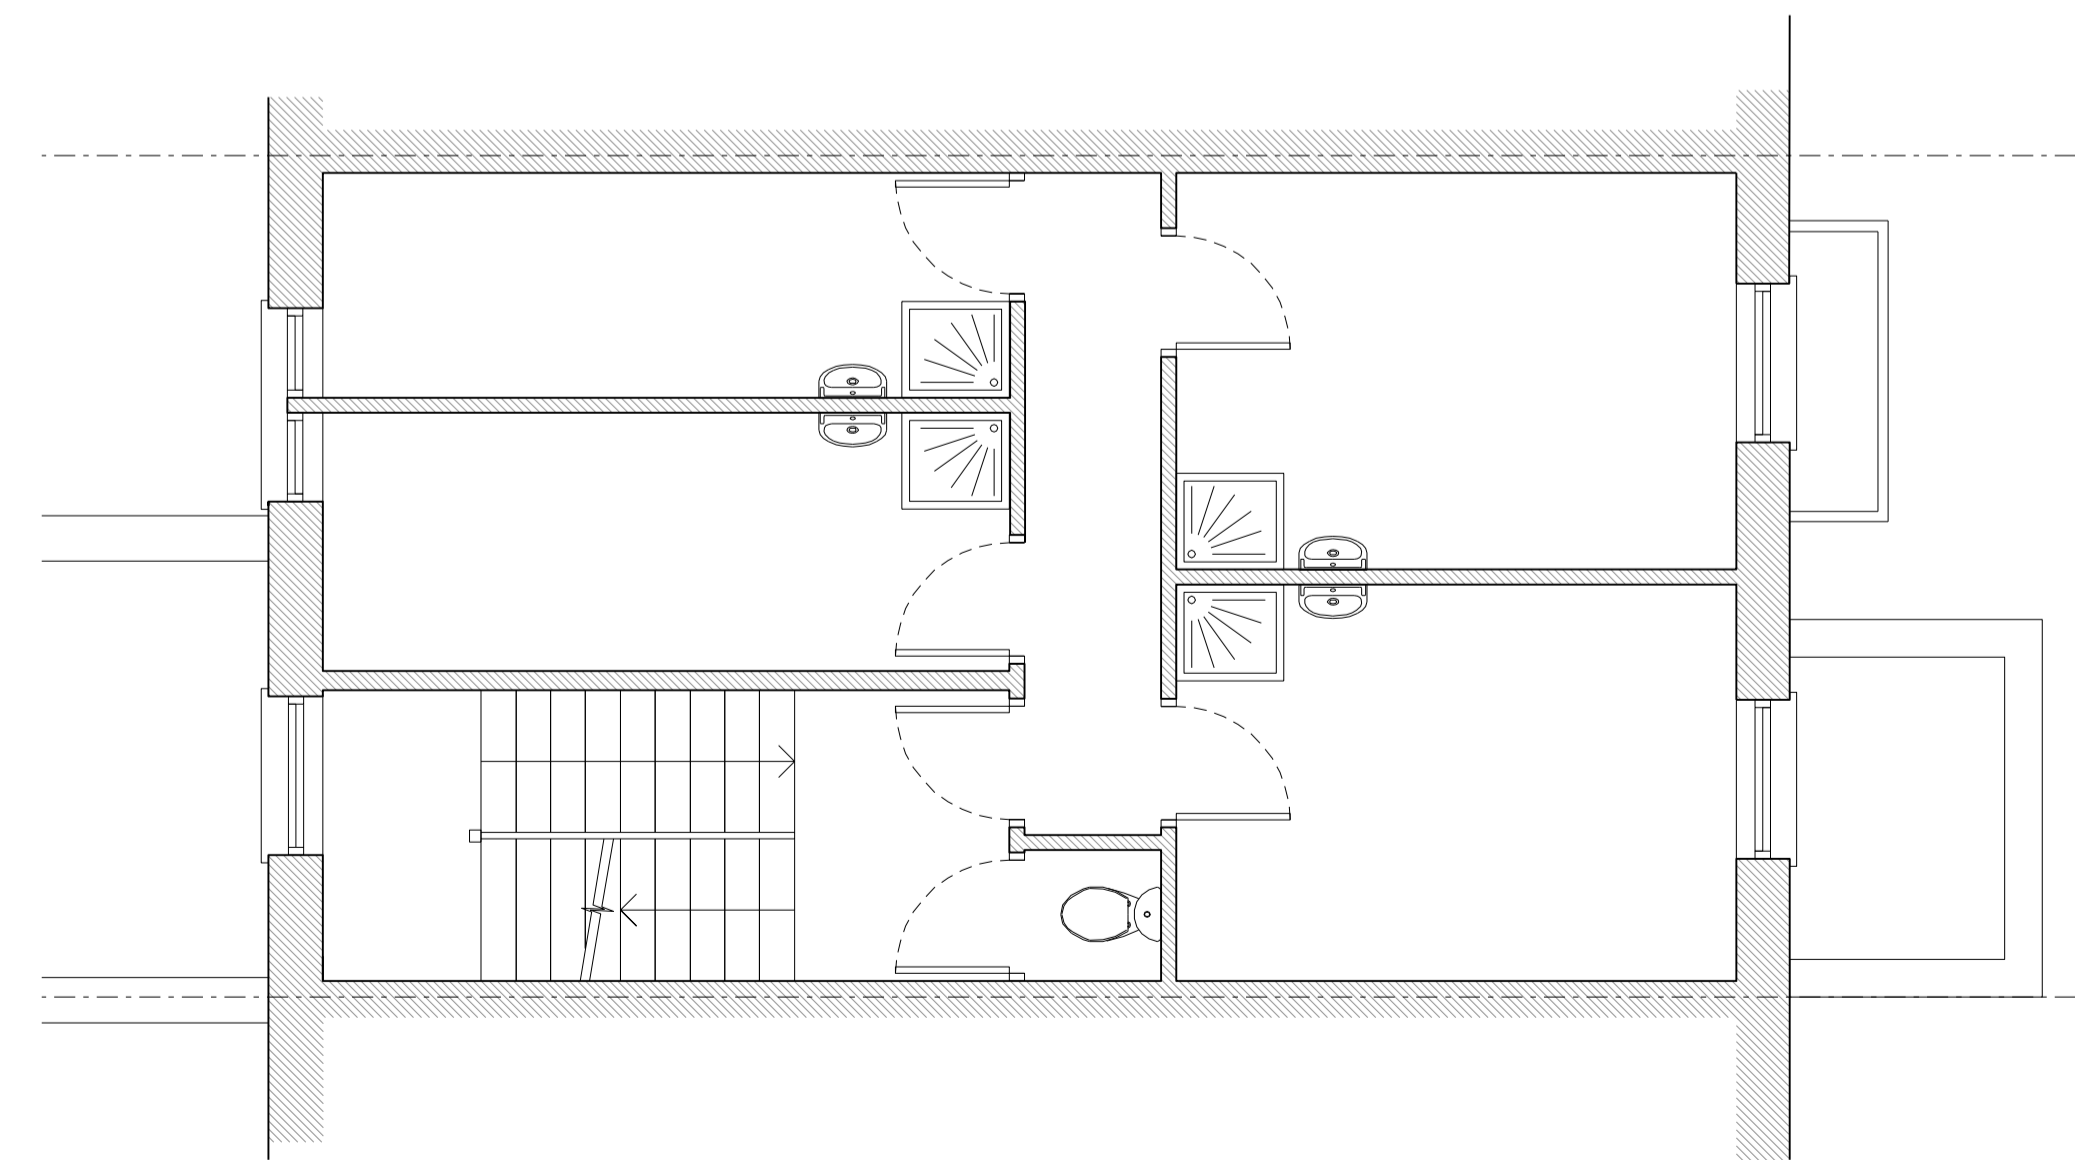

04 SECOND FLOOR PLAN GIA 37.9 sq. m  
Existing / Scale 1:50



THIS IS A PLANNING DRAWING  
All dimensions and areas are indicative only and must be verified  
on site with a full measured laser survey.  
This drawing is protected by copyright. © Foster Architects Ltd.

rev	description	date	check
00	Issued for PLANNING	20.02.2015	JF

project: 21 Harrington Square, London, NW1 2JJ

drawing: FLOORPLANS  
Existing Layouts

1:50 @ A1 date: 17.11.2014 drawn: JF check: JF

**J FOSTER ARCHITECTS**

14.HAR 02 001 00