


01 GROUND FLOOR PLAN
Proposed / Scale 1:50



02 GROUND FLOOR PLAN
Existing / Scale 1:50

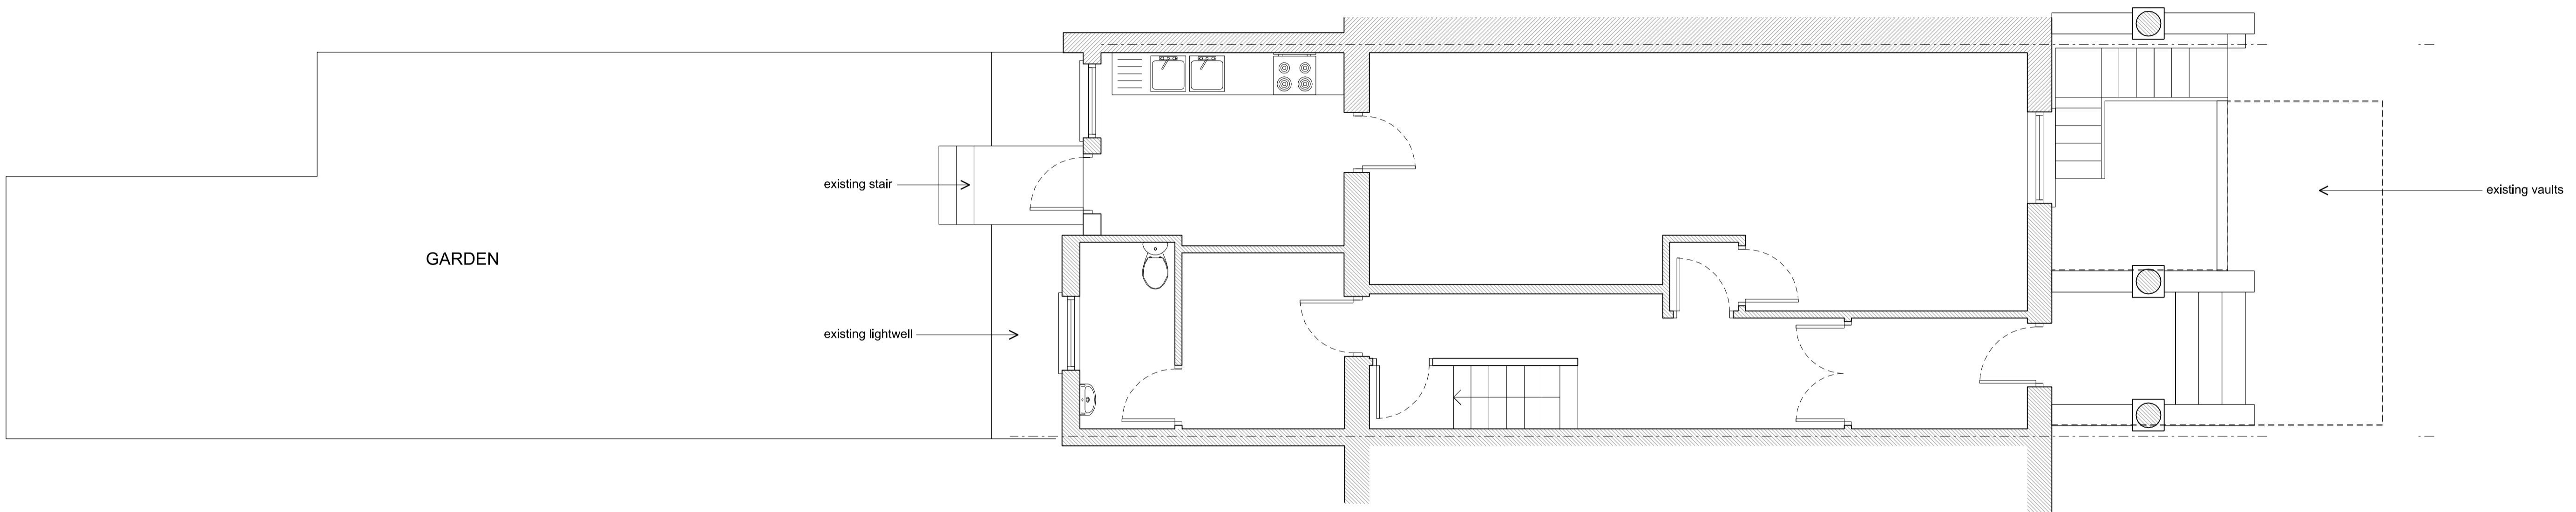

THIS IS A PLANNING DRAWING
All dimensions and areas are indicative only and must be verified
on site with a full measured laser survey.
This drawing is protected by copyright. J Foster Architects Ltd.

rev	description	date	check
00	Issued for PLANNING	20.02.2015	JF

project: 21 Harrington Square, London, NW1 2JJ

drawing: GROUND FLOOR PLAN
Existing and Proposed Layouts

1:50 @ A1 date: 17.11.2014 drawn: JF check: JF

J FOSTER ARCHITECTS

14.HAR 02 011 00