

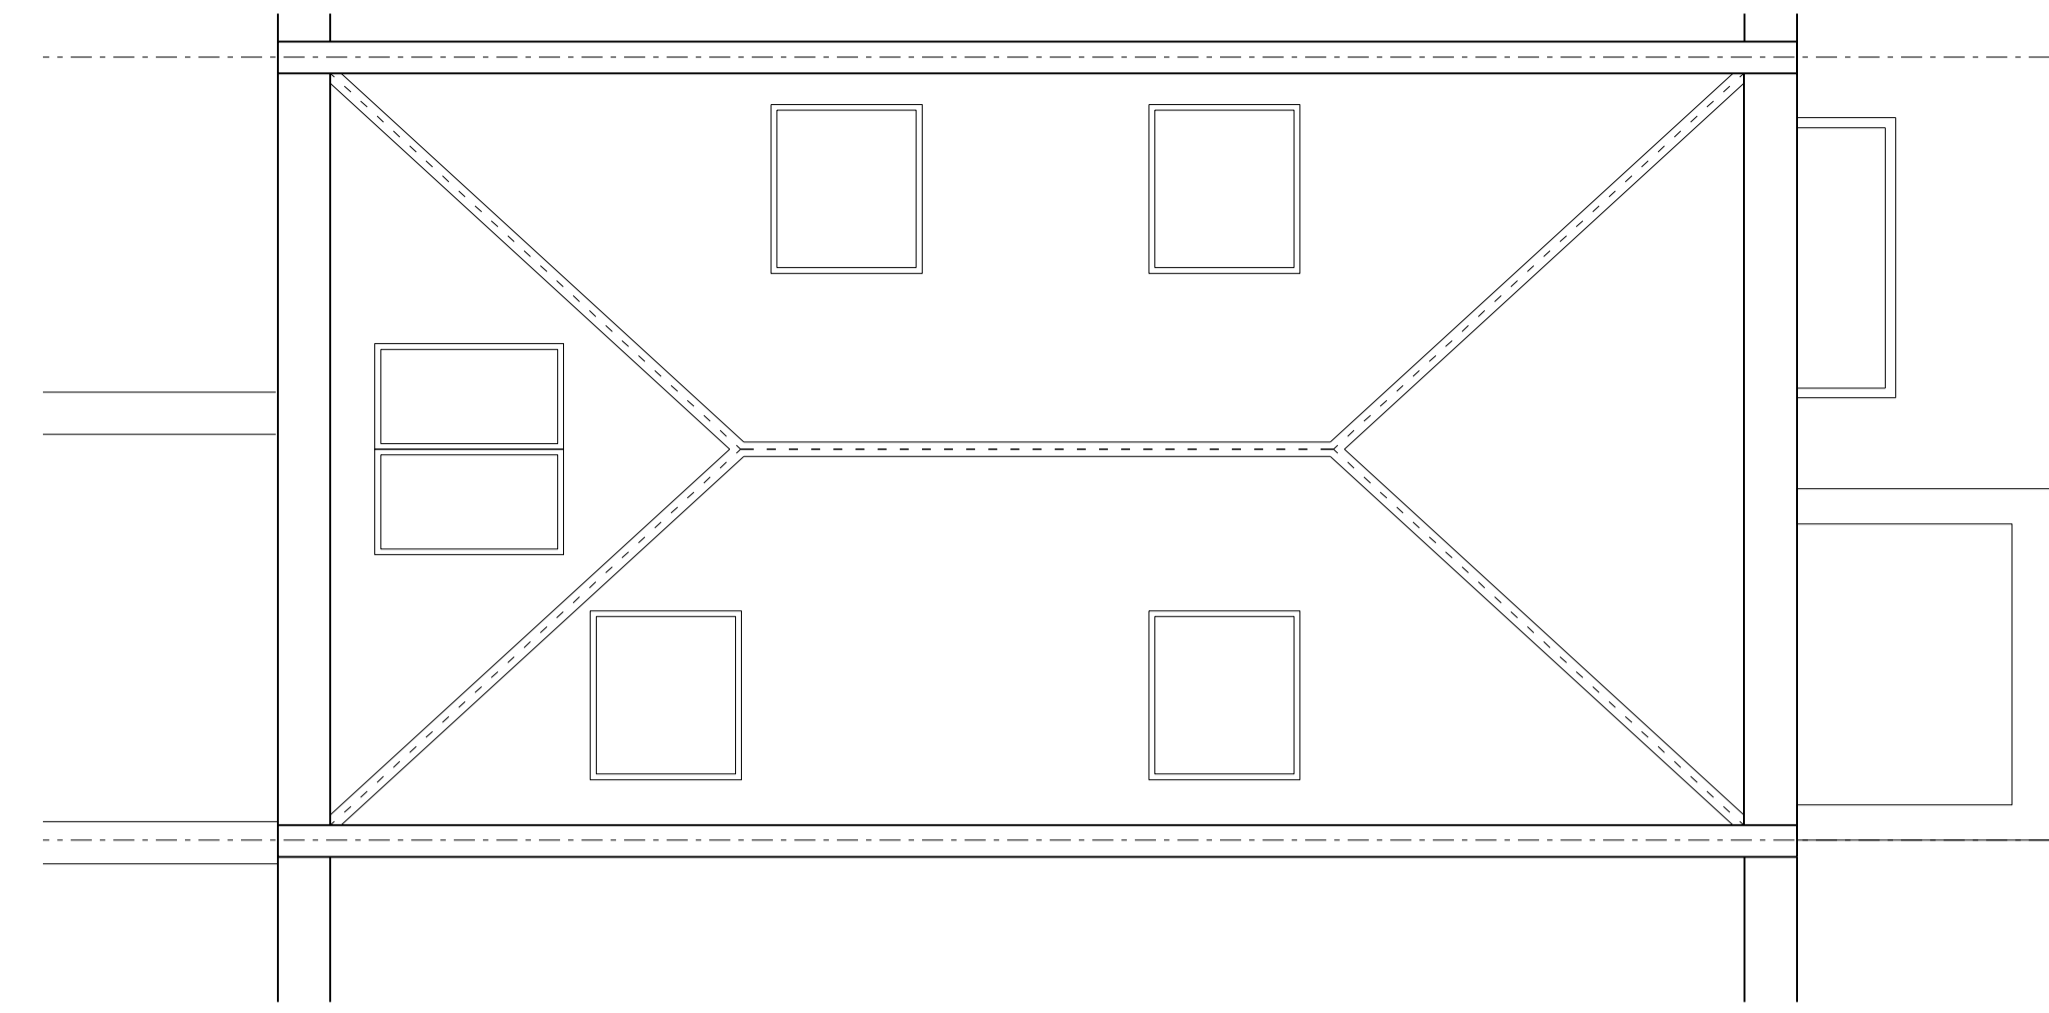



03 FIRST FLOOR PLAN GIA = 47.5 Sq. m 1b2p
Proposed / Scale 1:50

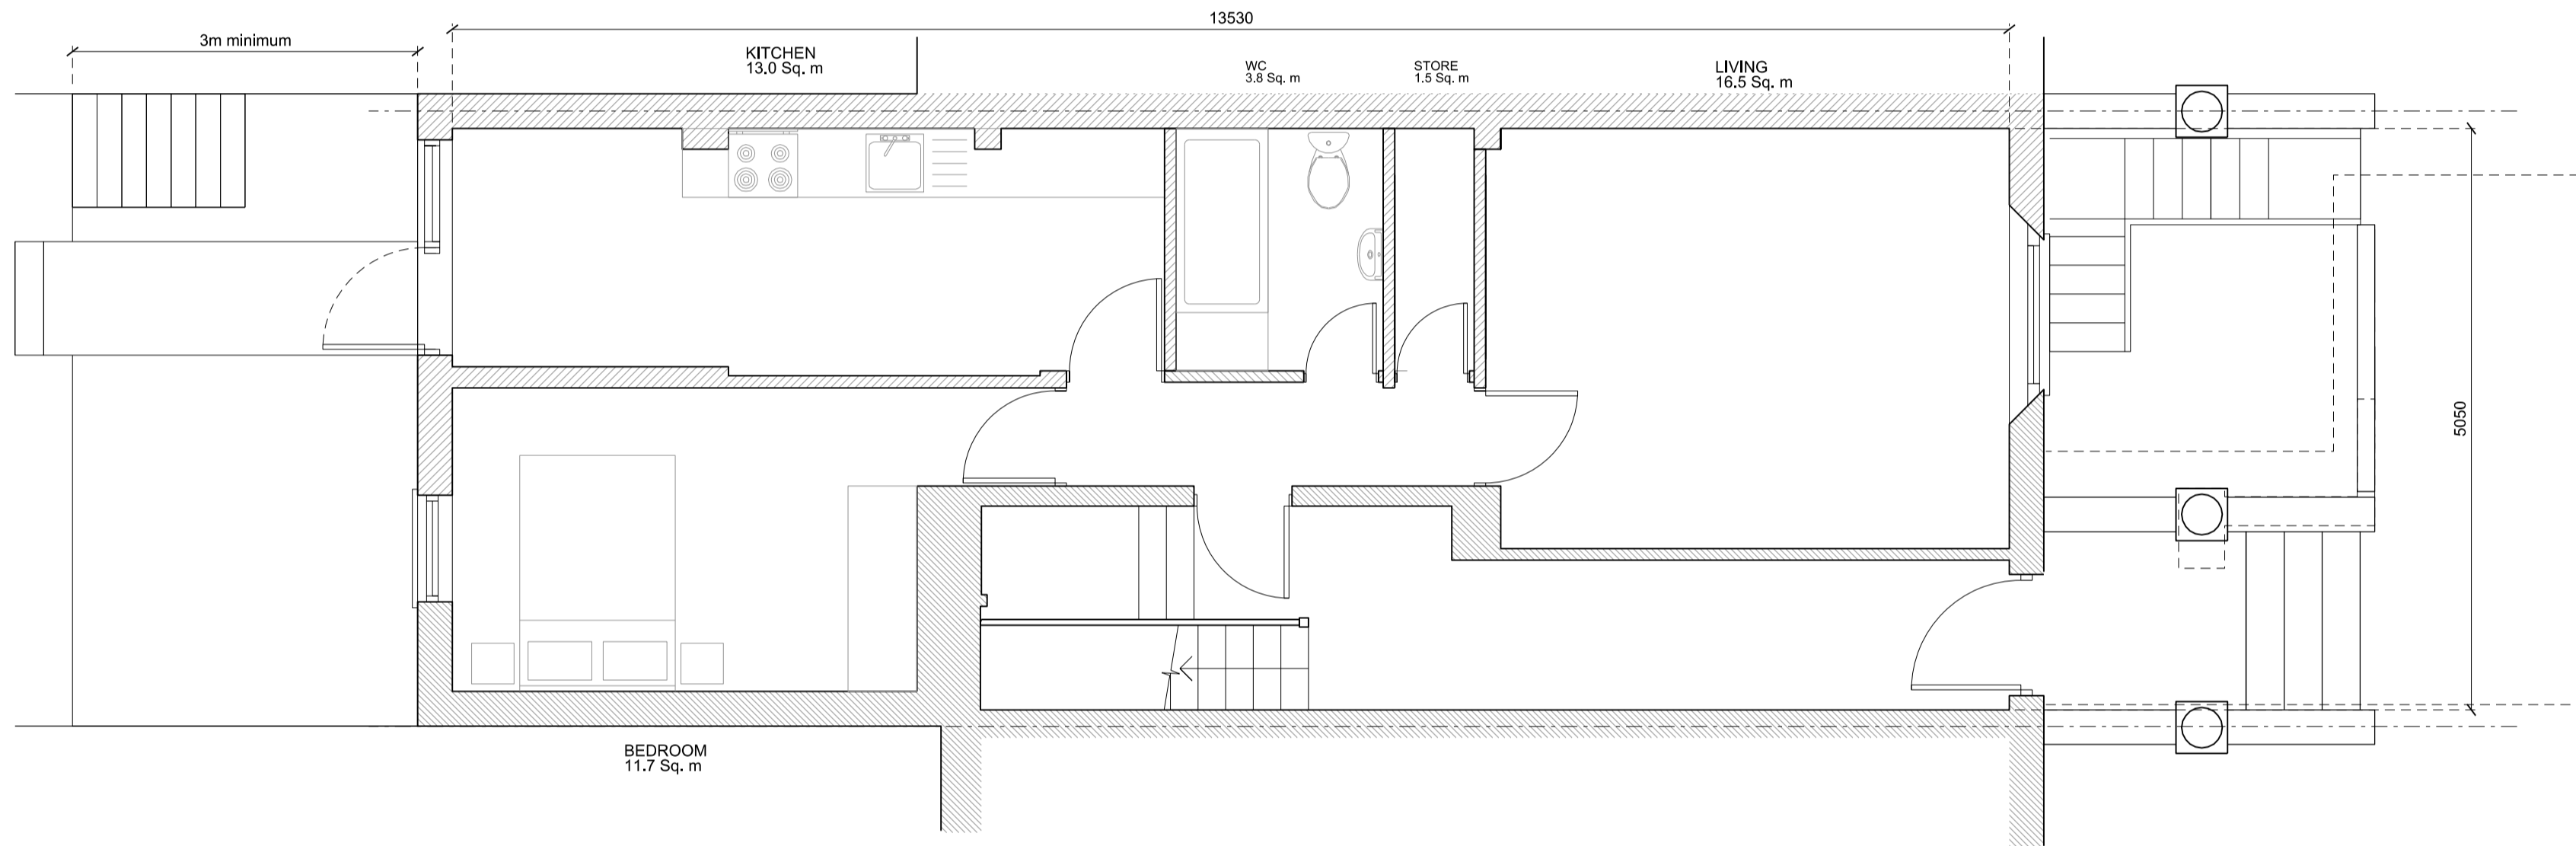


06 ROOF PLAN
Proposed / Scale 1:50

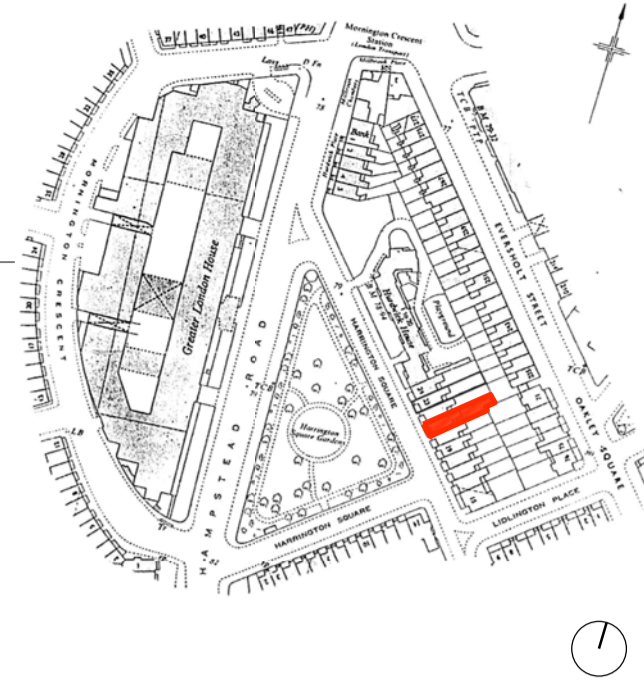


02 GROUND FLOOR PLAN GIA = 51.6 Sq. m 1b2p
Proposed / Scale 1:50

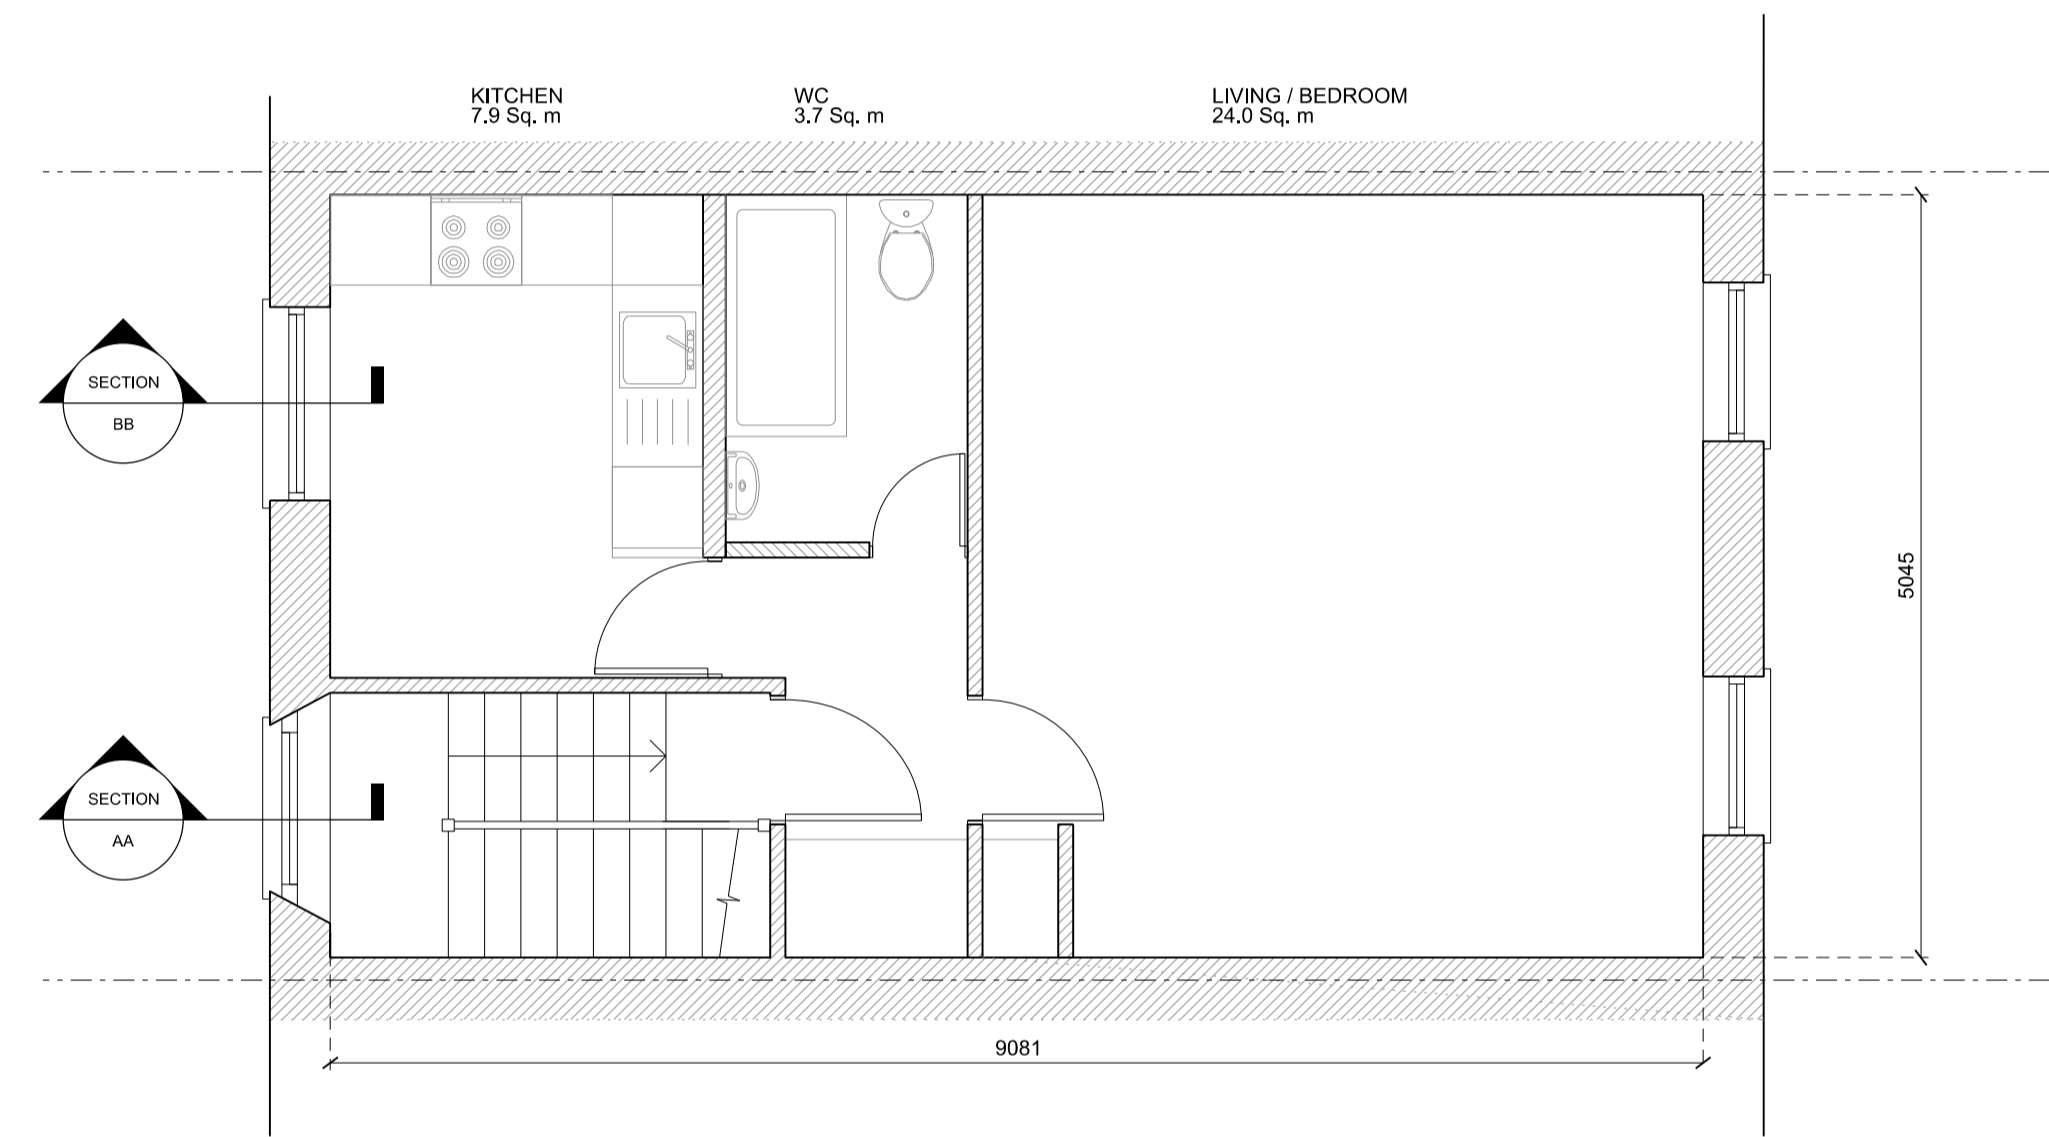

05 THIRD FLOOR PLAN GIA = 40.2 Sq. m STUDIO
Proposed / Scale 1:50

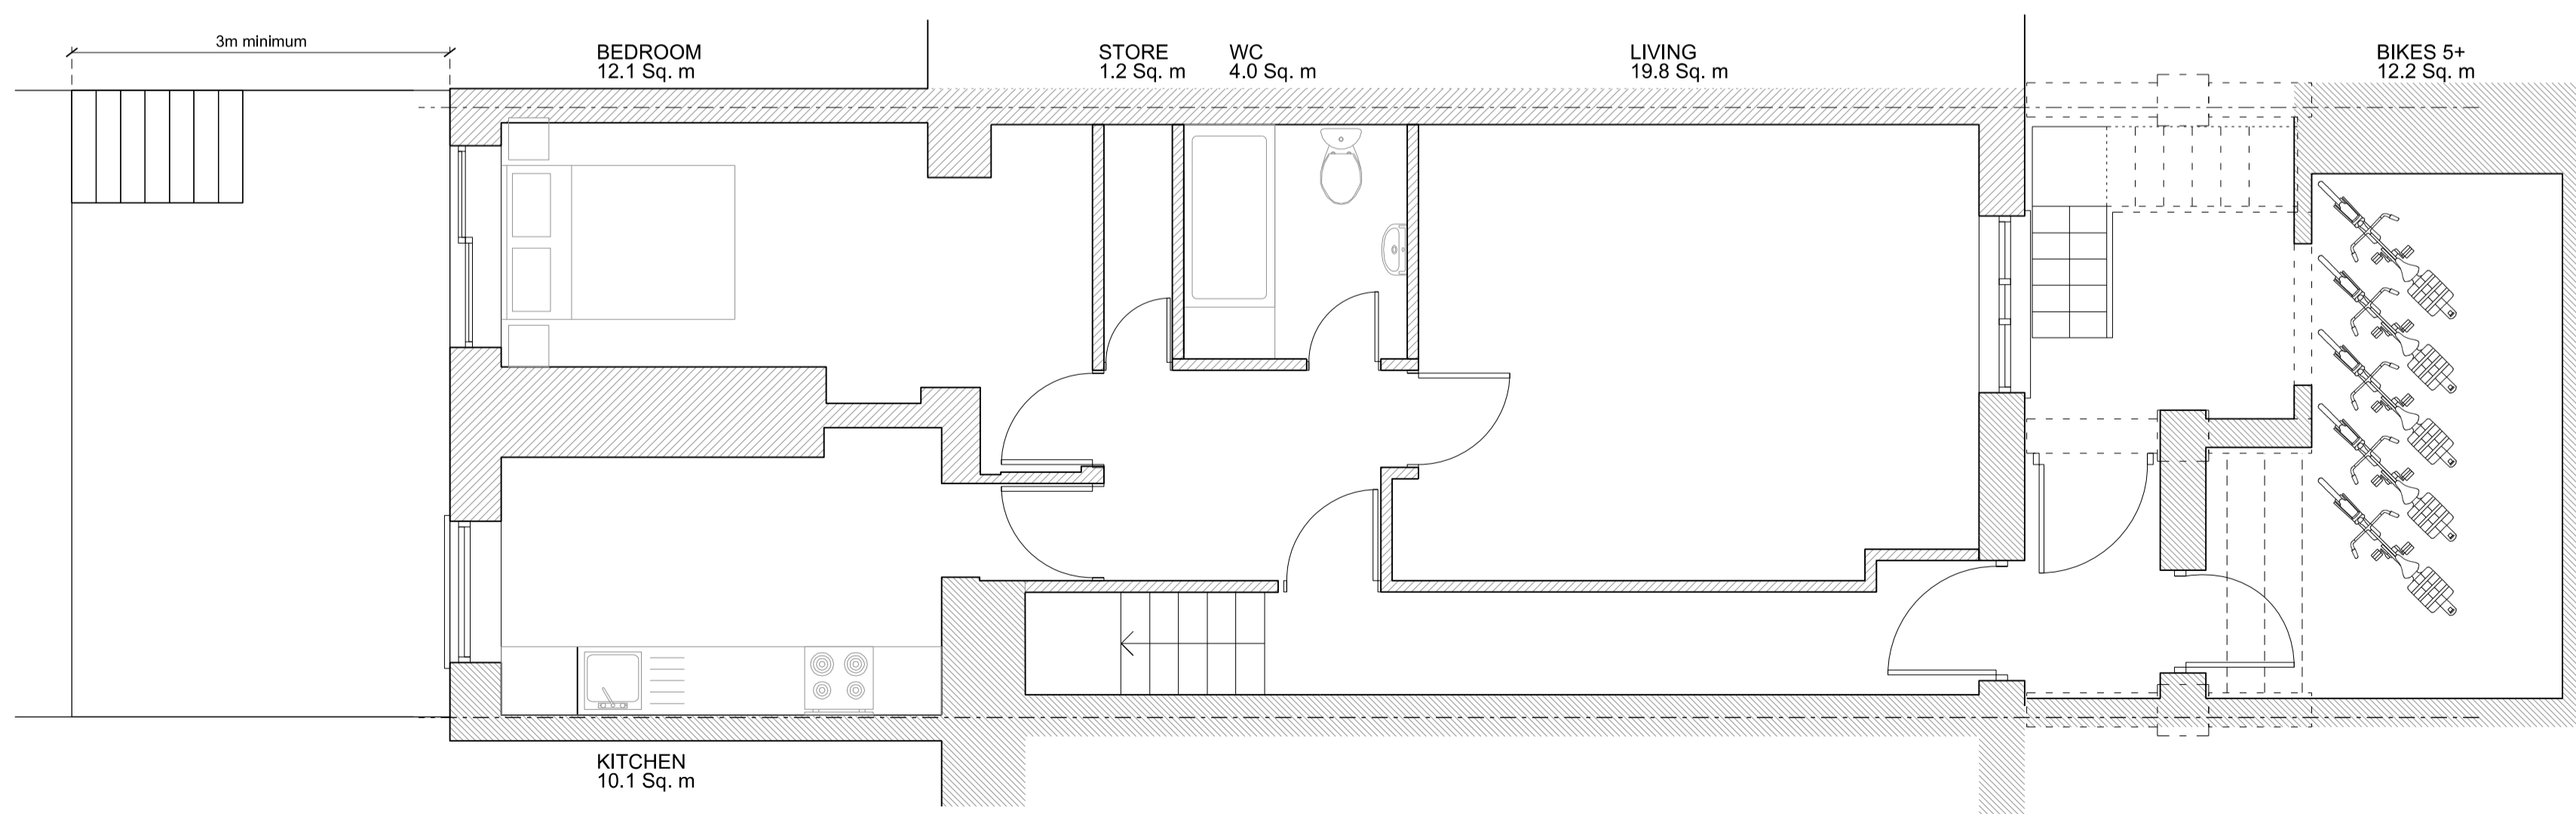

01 BASEMENT PLAN GIA = 56.3 Sq. m 1b2p
Proposed / Scale 1:50

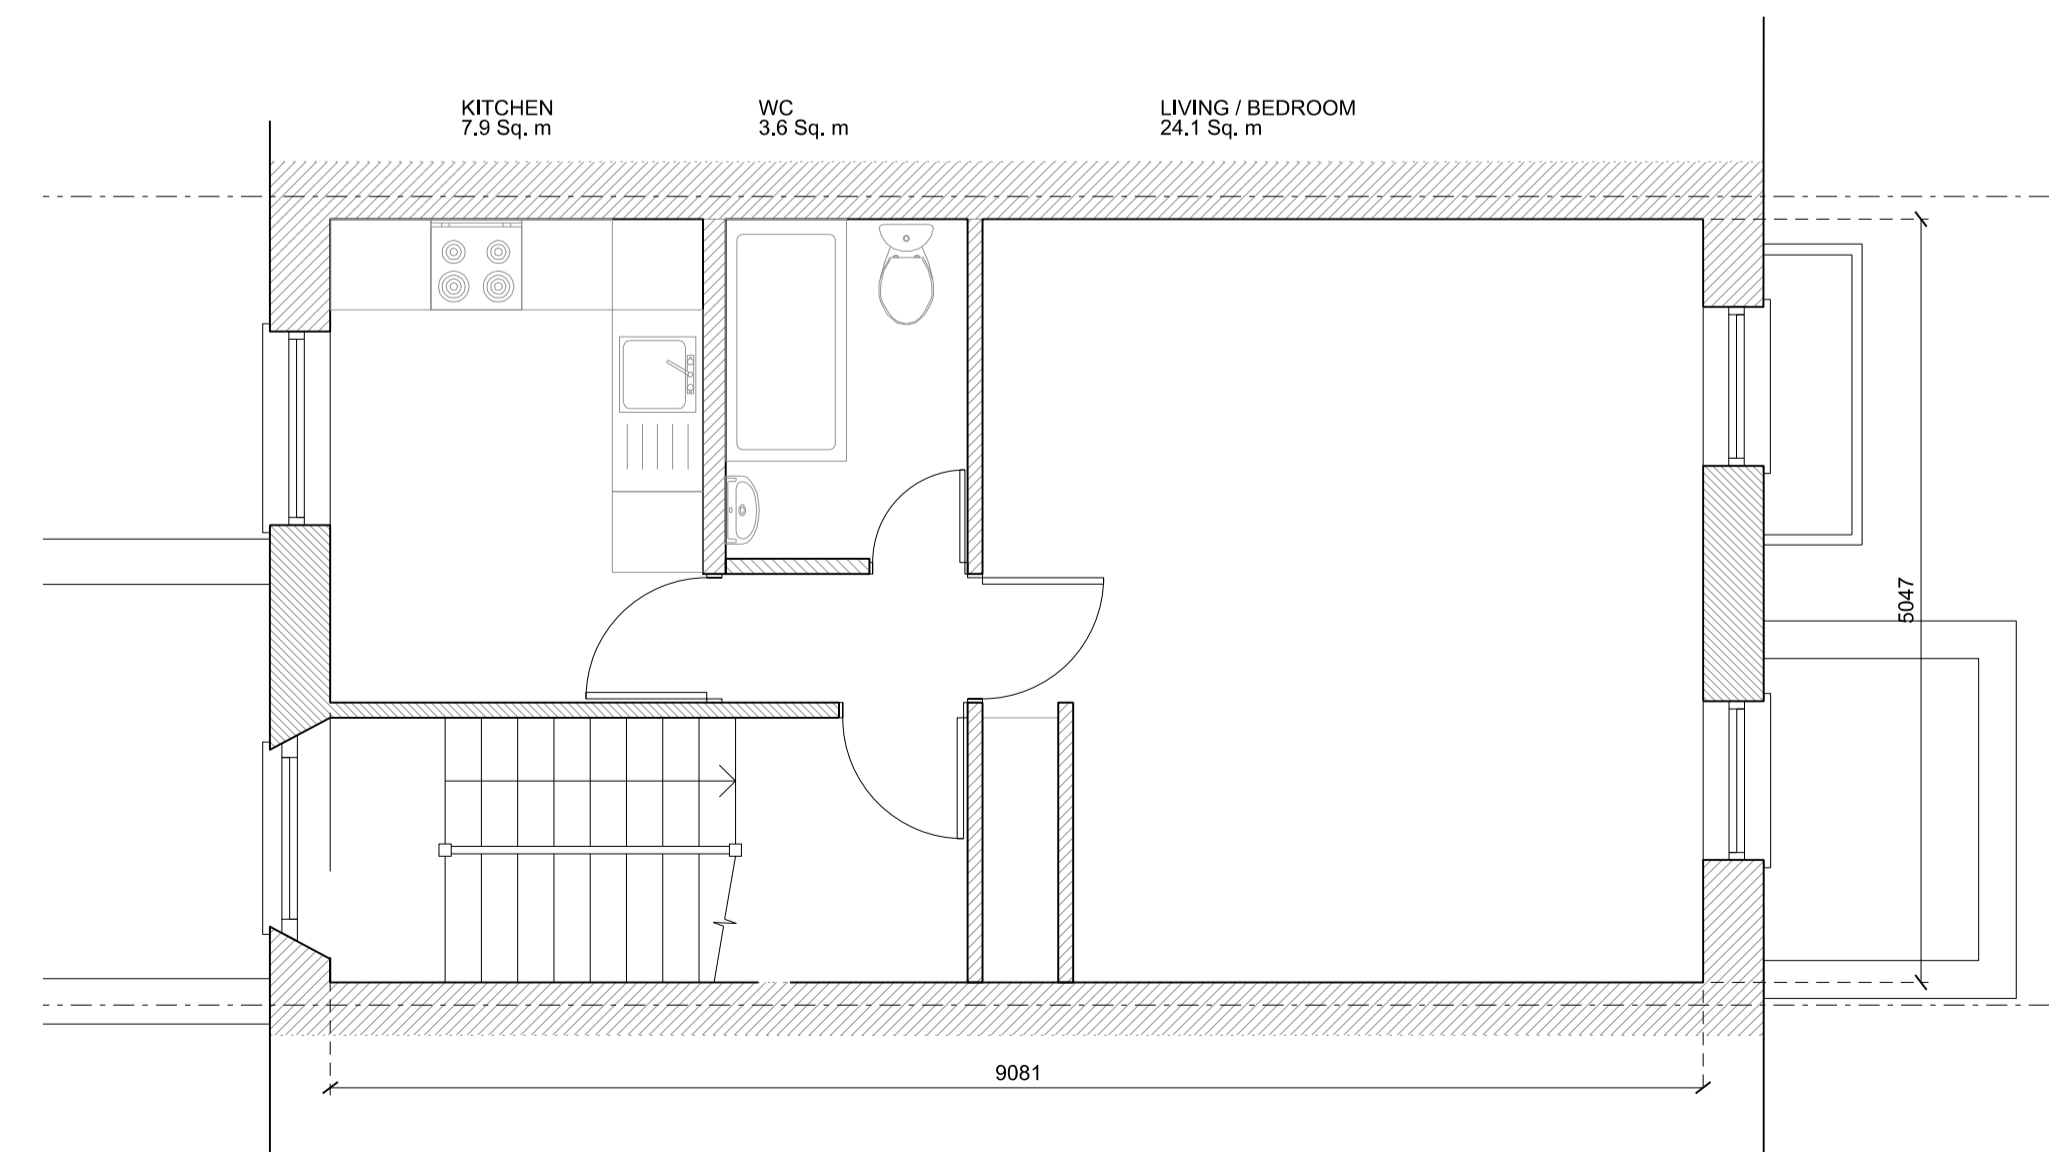

04 SECOND FLOOR PLAN GIA = 37.9 Sq. m STUDIO
Proposed / Scale 1:50



THIS IS A PLANNING DRAWING
All dimensions and areas are indicative only and must be verified
on site with a full measured laser survey.
This drawing is protected by copyright. J Foster Architects Ltd.

rev	description	date	check
00	Issued for PLANNING	20.02.2015	JF

project: 21 Harrington Square, London, NW1 2JJ

drawing: FLOORPLANS
Proposed Layouts

1 : 50 @ A1 date: 30.11.2014 drawn: JF check: JF

J FOSTER ARCHITECTS

14.HAR 02 010 00