

Travelex/ Quinn Interiors Russell Square External Signage




Innovators of visually dynamic sign projects

Colours:

Pantone 072C
MACal 9738-02

Pantone 485C
MACal 9758-00

MACal
9728-00

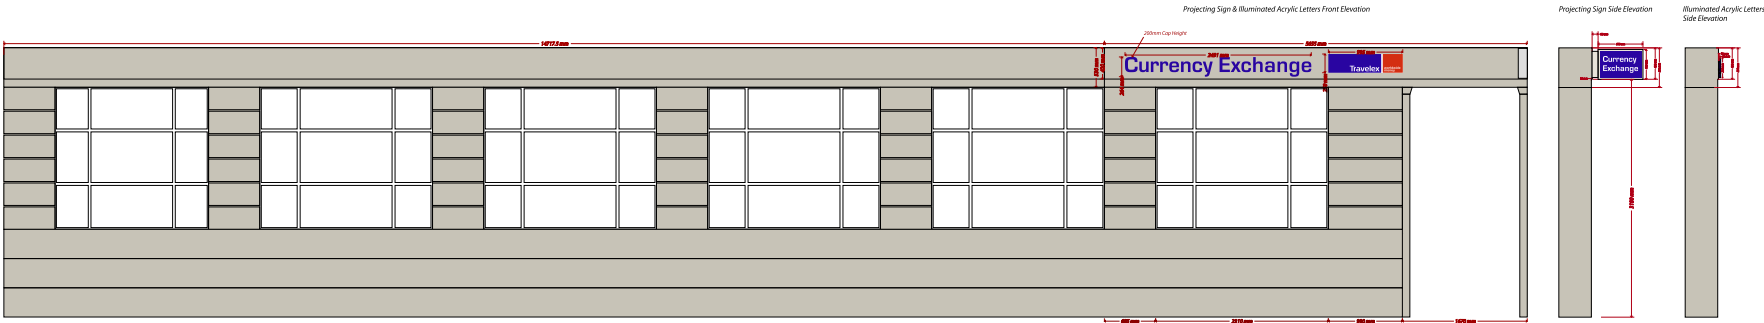

Projecting Sign & Illuminated Acrylic Letters Front Elevation; Photo-visual



Projecting Sign & Illuminated Acrylic Letters Angled Front Elevation; Photo-visual



- Job No. 15/31189
- Drawing No. 001
- Rev. B
- Date: 17/02/2015
- Drawn By: RA
- Customer: Quinn Interiors Travelex
- Description: Russell Square External Signage

Dimensions: Millimetres DO NOT SCALE

All materials, finishes and fixings as specified unless variations agreed by Sign Systems. Every effort has been made to ensure that this design is to your requirements. Once this artwork is approved, it will be produced as shown. Sign Systems cannot be held responsible for alterations after the artwork is approved.

© This drawing is not to be shown to any Third Party unless agreed by Sign Systems