



15 Akenside Road, London, NW3 5BT.

NOTES


DO NOT SCALE FROM DRAWINGS.
MEASURE ON SITE.
READ IN CONJUNCTION WITH
SPECIFICATION, AND OTHER
DRAWINGS
EXTERNAL FINISHES TO BE:

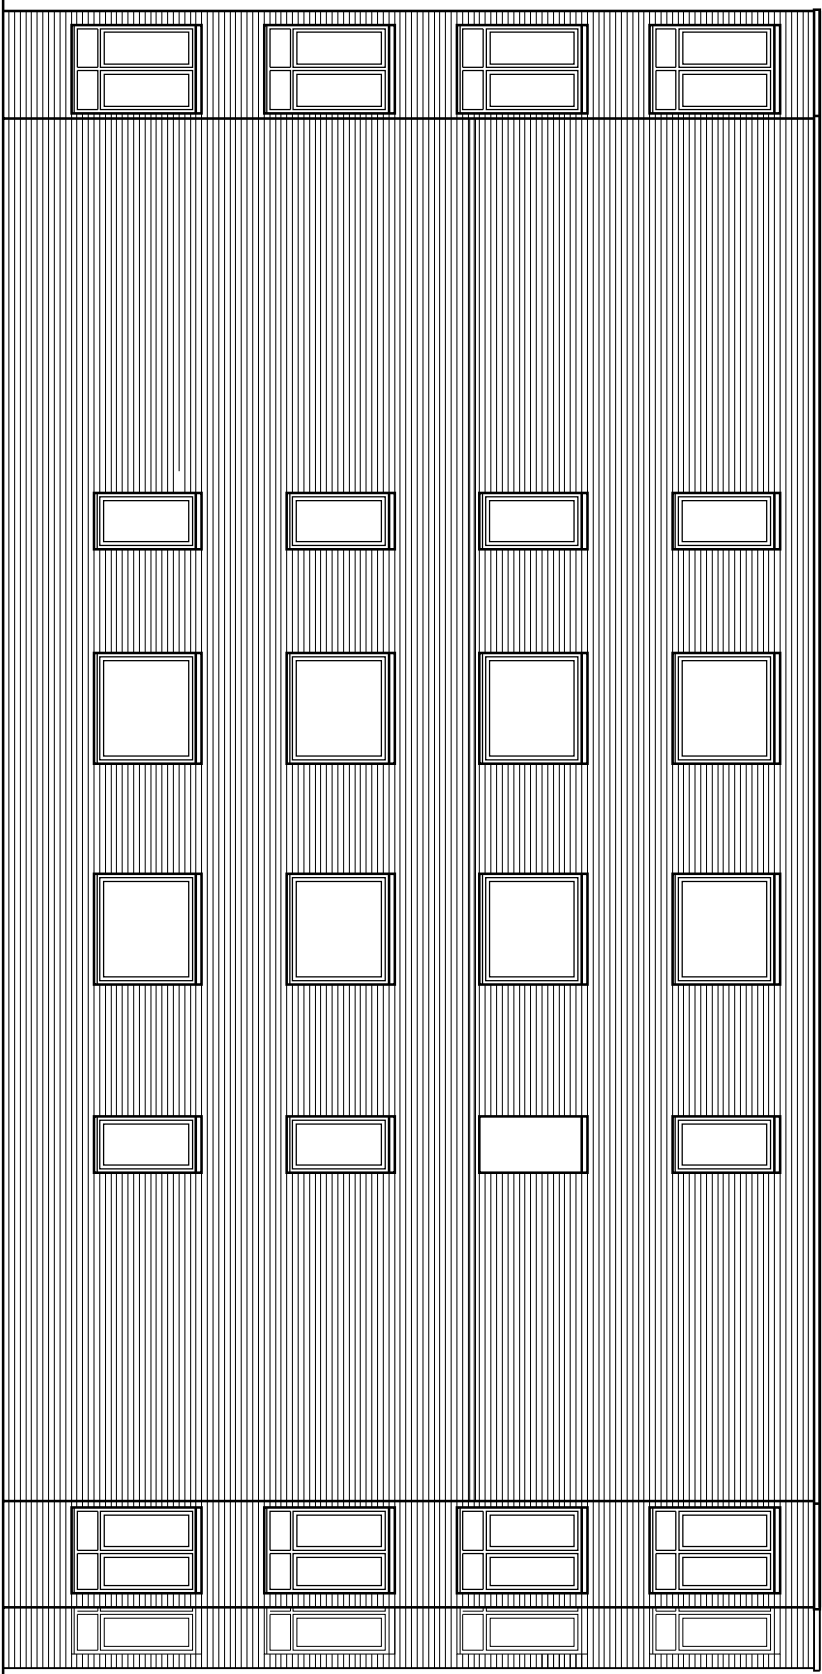

FLANK ELEVATION

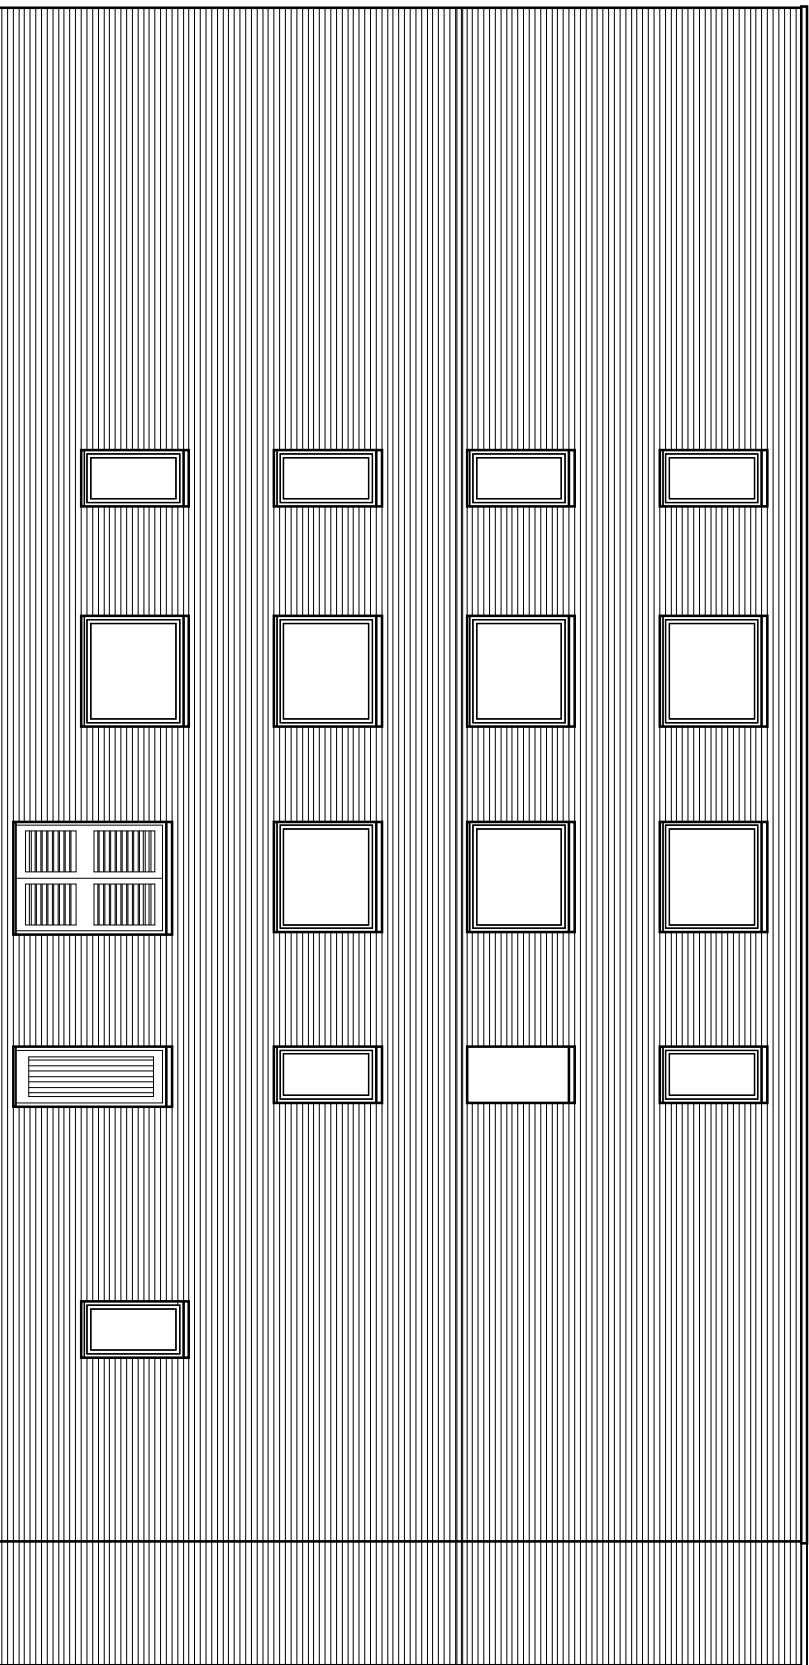


FLANK ELEVATION

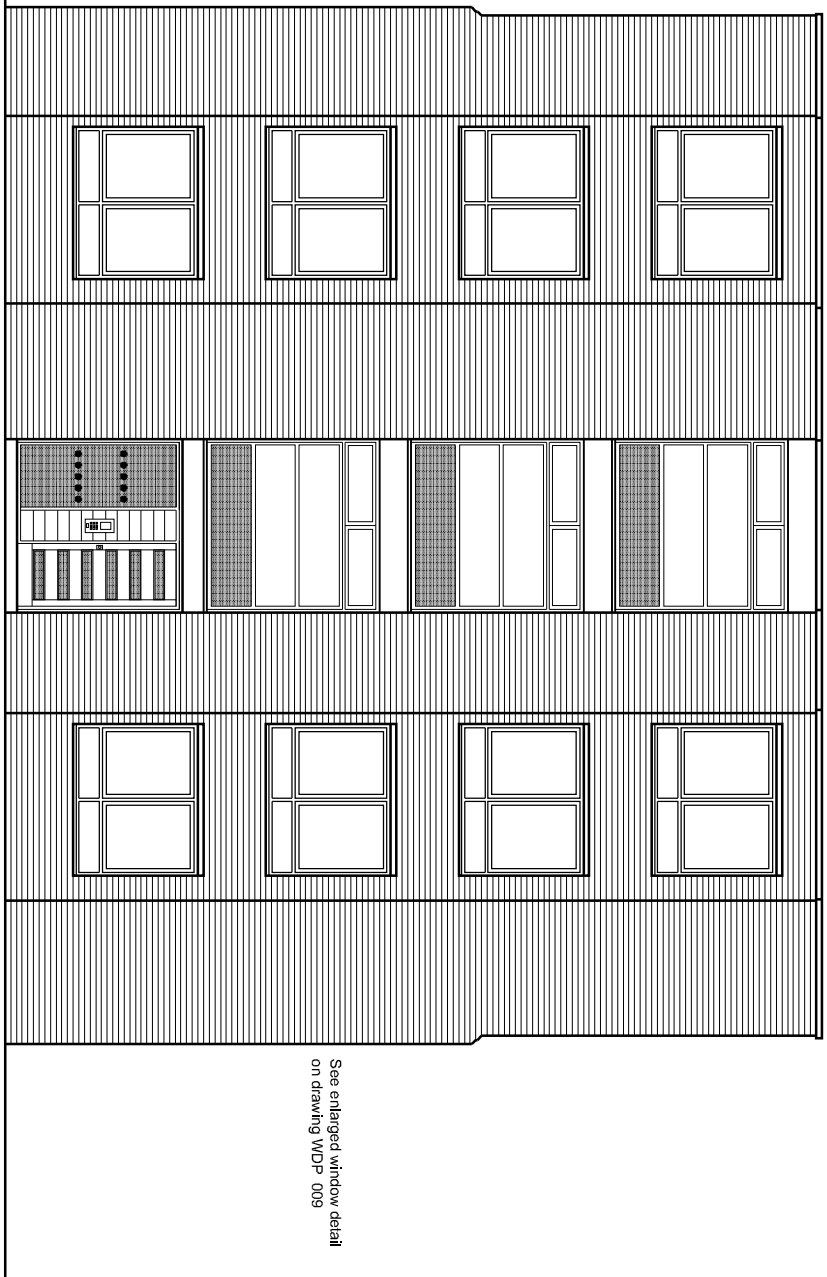

FRONT ELEVATION

See enlarged detail for entrance screen
Building name and numberations to be
applied to fixed external glazed panels

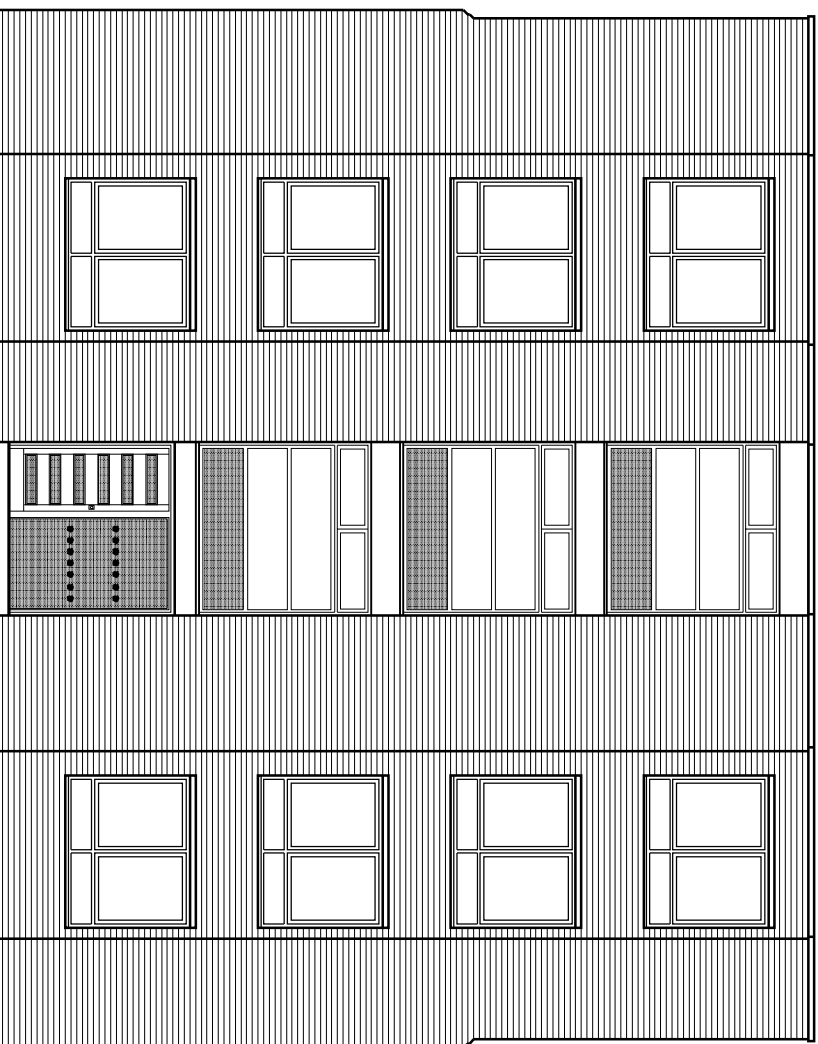

REAR ELEVATION

See enlarged detail for
entrance screen on drawing
WDP 008

Rev A - Windows shown as existing 07/21/5

MOREFIELD EVEREST
Commercial Building Designers

Herford Road Studio
Bridgway and Lane
Mk41 3JX
01454 882100
01454 882111

16 Oldfield Road
Mk41 3JX
01454 882111

PROJECT NAME
15 Akenside Road, London

PROJECT No
AR

SCALE
1:100 @ A1
CHK'D
RT

DRAWING NAME
Proposed elevations

DWG No
WDP 007
REV No
A