



SECTION

ELEVATION

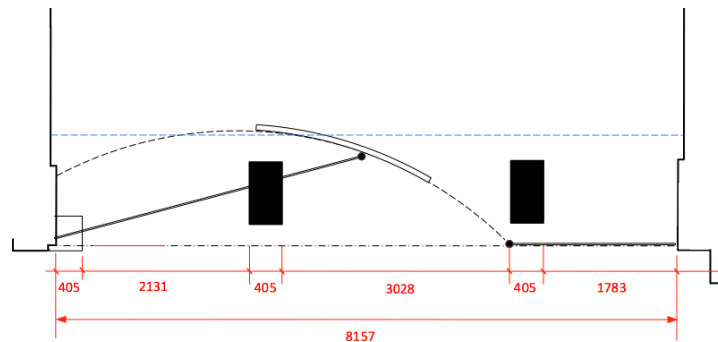

PLAN

 

NOTES

1. Fascia Sign - powder-coated aluminium box, with pinned-off metal lettering, fixed back to existing fascia panel on steel brackets and illuminated from above by linear LED strip light.
2. Projecting Sign – powder-coated aluminium box with pinned-off metal lettering, fixed to concrete lintel on steel brackets and non-illuminated.
3. Pilasters – new plywood boxing with metal skin to be formed to house external lockable letterbox, to match folded metal cladding to existing pilaster on right side, all with satin-matt charcoal paint finish.
4. Column - existing stone-clad column to be clad in timber slats, to match door treatment.
5. Entrance – new curved sliding door in glazed sections with applied timber slats on the outer face, to be fabricated to replace existing door. Existing wooden posts to be clad in metal casings and painted satin-matt black.
6. Fascia – existing metal bulkhead to be re-finished to match pilaster finish.

Client Boot Tree Ltd
 Project Natural Shoe Store, 70 Neal St
 Job No. DB1043
 Drawing Shopfront Elevation - Proposed
 Date 28.01.15
 Scale Not to scale
 Drawing No. 1046-100-04
 Status Preliminary

DREAMBOX

Dreambox Studio Ltd
 29 Worple Street
 London, SW14 8HE
 T – 020 8878 5166
 info@dreamboxstudio.co.uk