

notes:

Adjacent properties and boundaries are shown for illustrative purposes only and have not been surveyed unless otherwise stated.


Existing walls around stair core upgraded to 60 minutes fire resistance with envirograf Product 92 intumescent paint

Existing doors with 30 minutes fire barriers upgraded with Envirograf Product 9 intumescent plant with rebated fire and smoke seals to floor edges.


## Fire alarms to building regulations approval

60 minute fire boundary

60 minute fire boundary

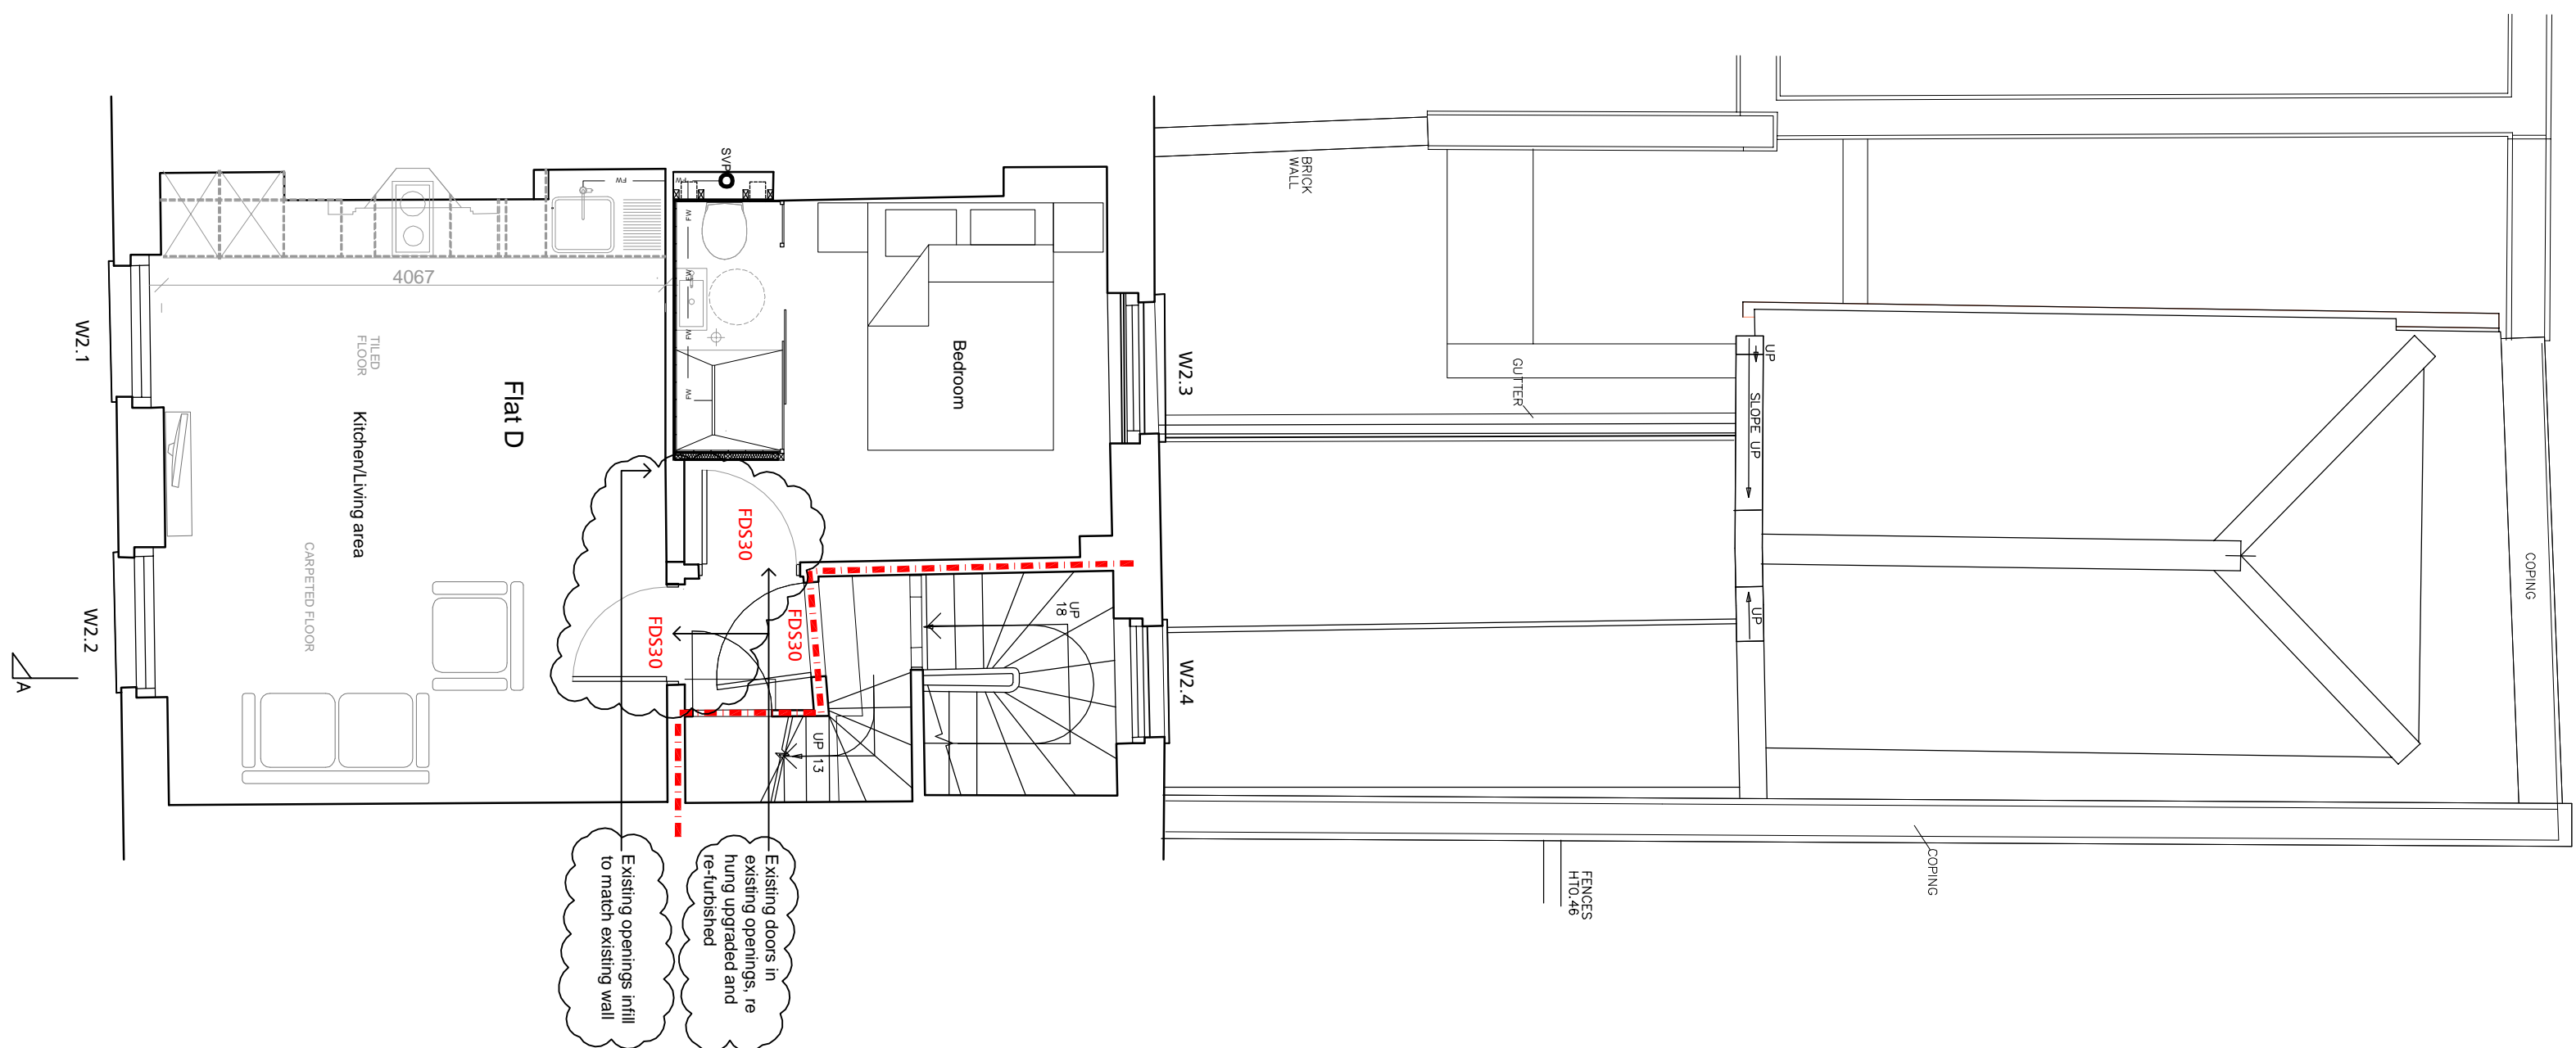

## SECOND FLOOR PLAN

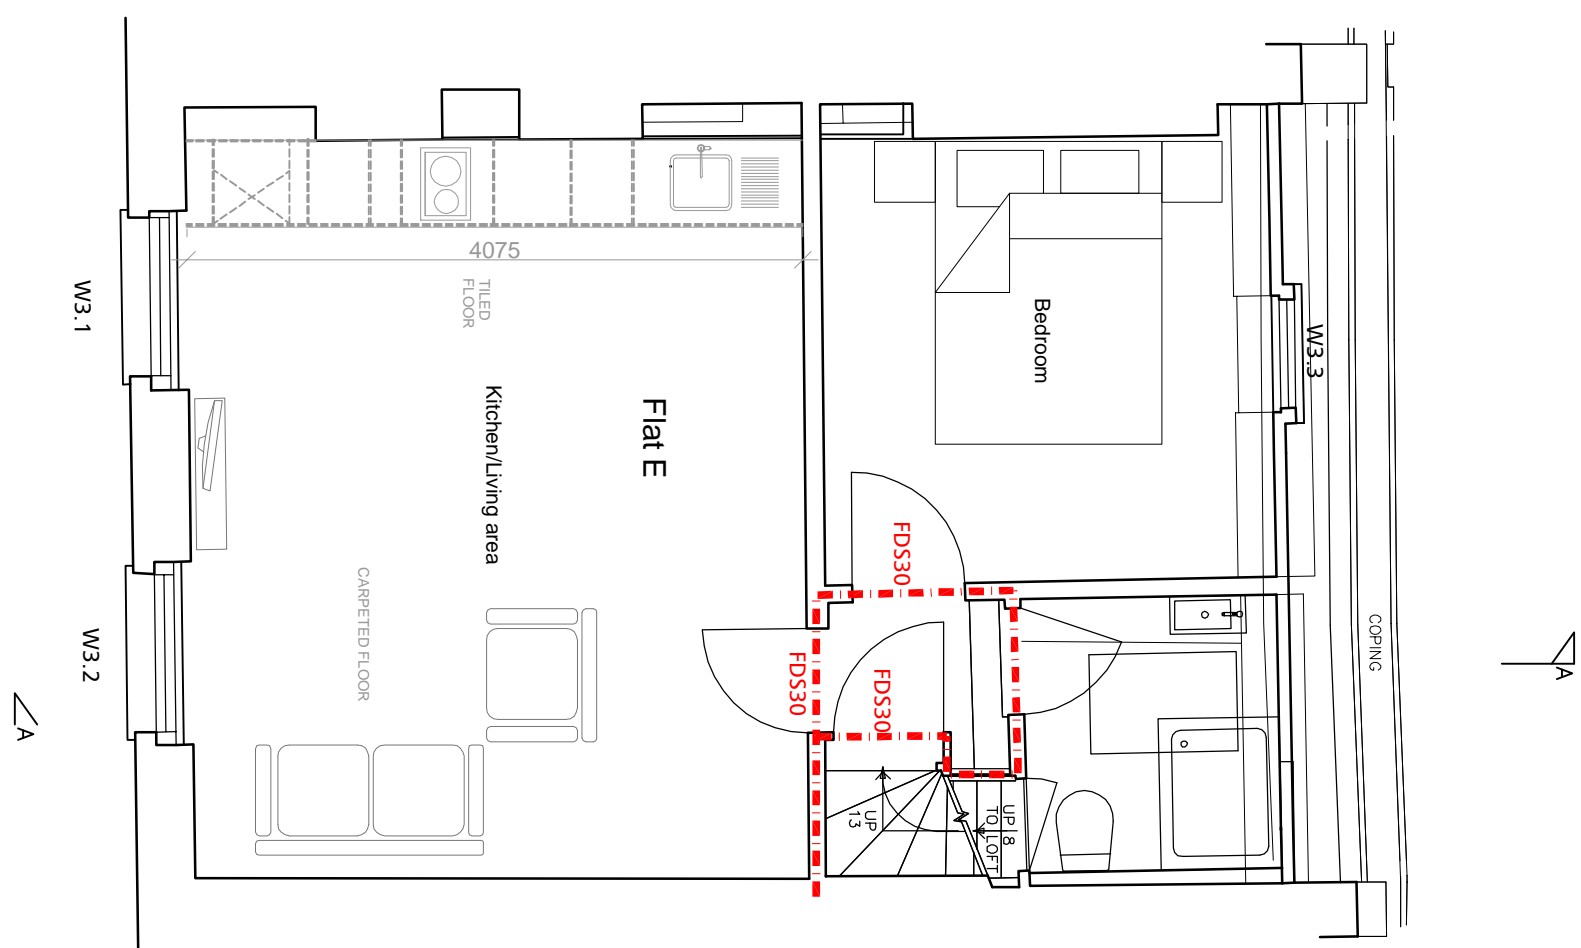

### THIRD FLOOR PLAN

-	27/11/2014	Drawing based on AP101 revA	-	-
REV	DATE	DESCRIPTION	DRAWN	CHECKED

## Revisions

# Planning

Mr. Pirie  
CLIENT

6 Leigh Str., Bloomsbury  
PROJECT

**New Rear Staircase**  
DRAWING

## Proposed Plans

### Proposed Plan:

AP111

27/11/2014

1:50@A7

Check all dimensions and report any errors or omissions.

FM

www