



BASEMENT FLOOR PLAN

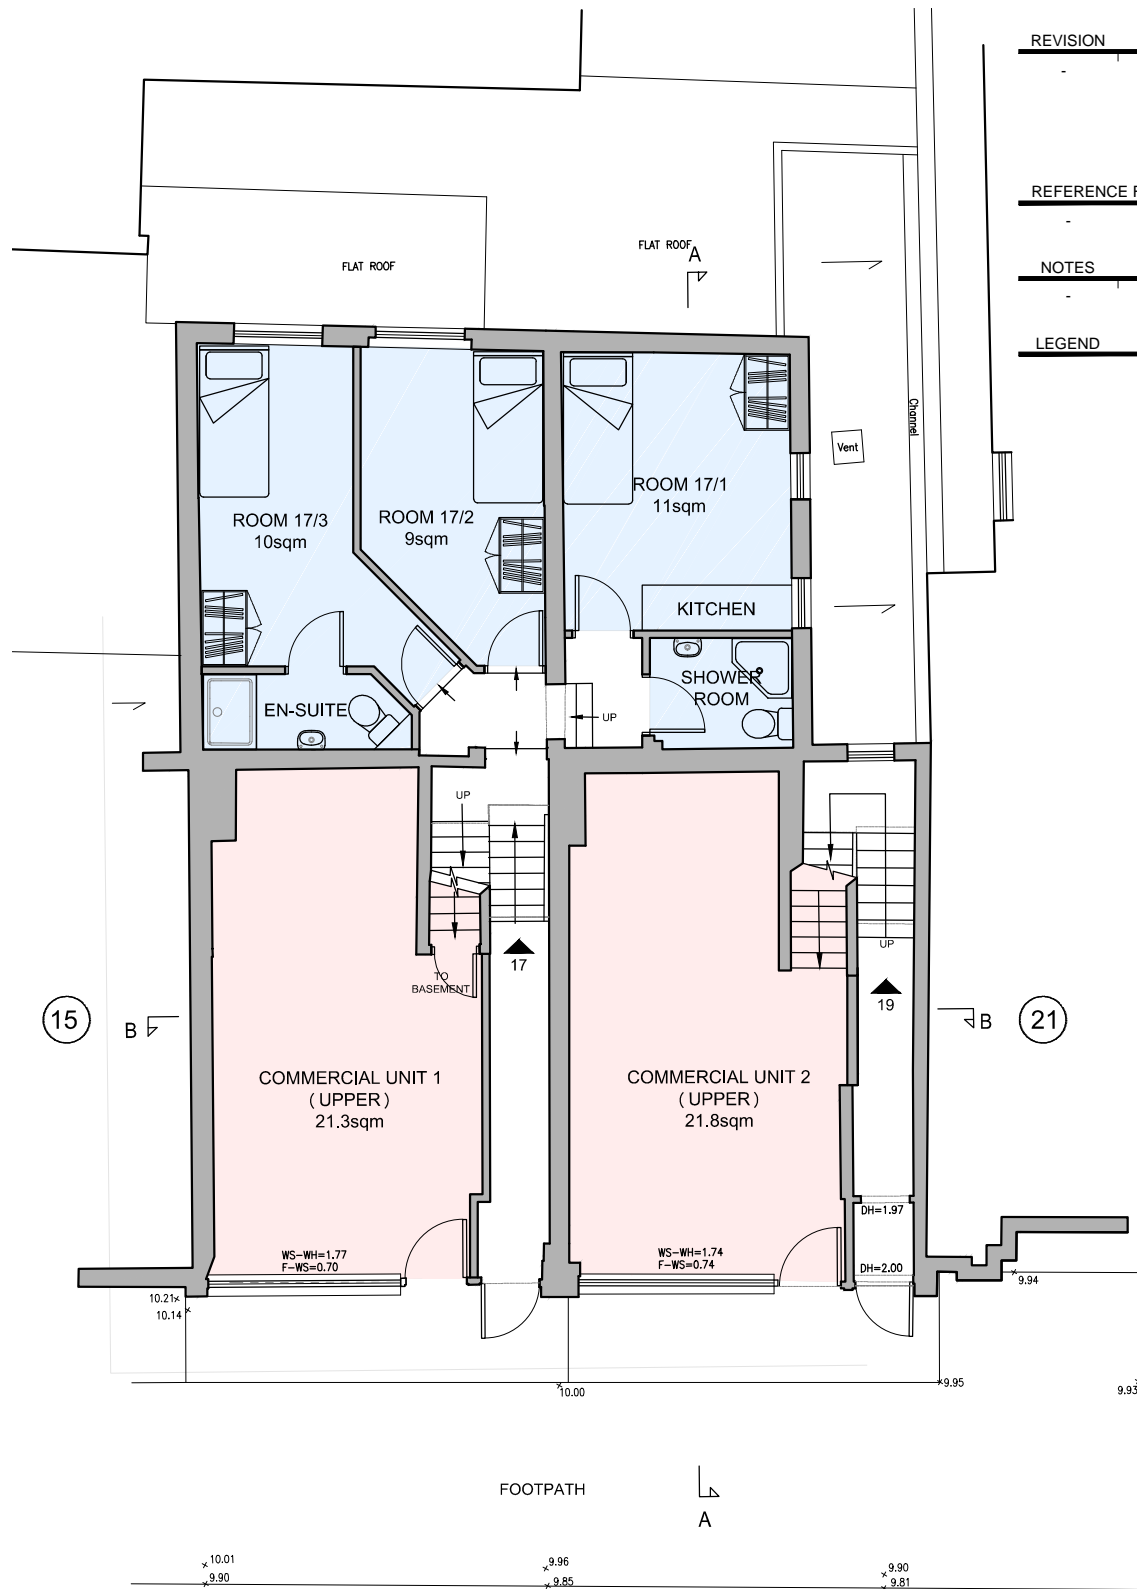

GROUND FLOOR PLAN

Chalton Street

REVISION	DATE	BY	DESCRIPTION
-	15.04.2013	RB	EXISTING FLOOR PLANS
REFERENCE FILES			
NOTES			
LEGEND			

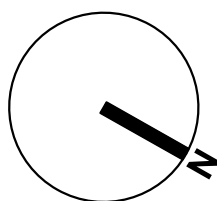

EXISTING FLOOR PLANS [1:100@A3]

dga architects David Gallagher Associates Telephone 0207 834 9474
 268 The Flower Market info@dga-architects.co.uk
 New Covent Garden Market www.dga-architects.co.uk
 London SW8 5NB

CLIENT	KCC 1 LTD				
PROJECT	17-19 CHALTON STREET LONDON NW1 1JD				
DRAWING	EXISTING FLOOR PLANS				
JOB NO.	DRAWING NO.	REVISION	DATE DRAWN	DRAWN BY	SCALE
1468	003	-	15.04.2013	RB	1:100@A3

1468-003