






① Existing West (Rear) Elevation
Scale: 1:100

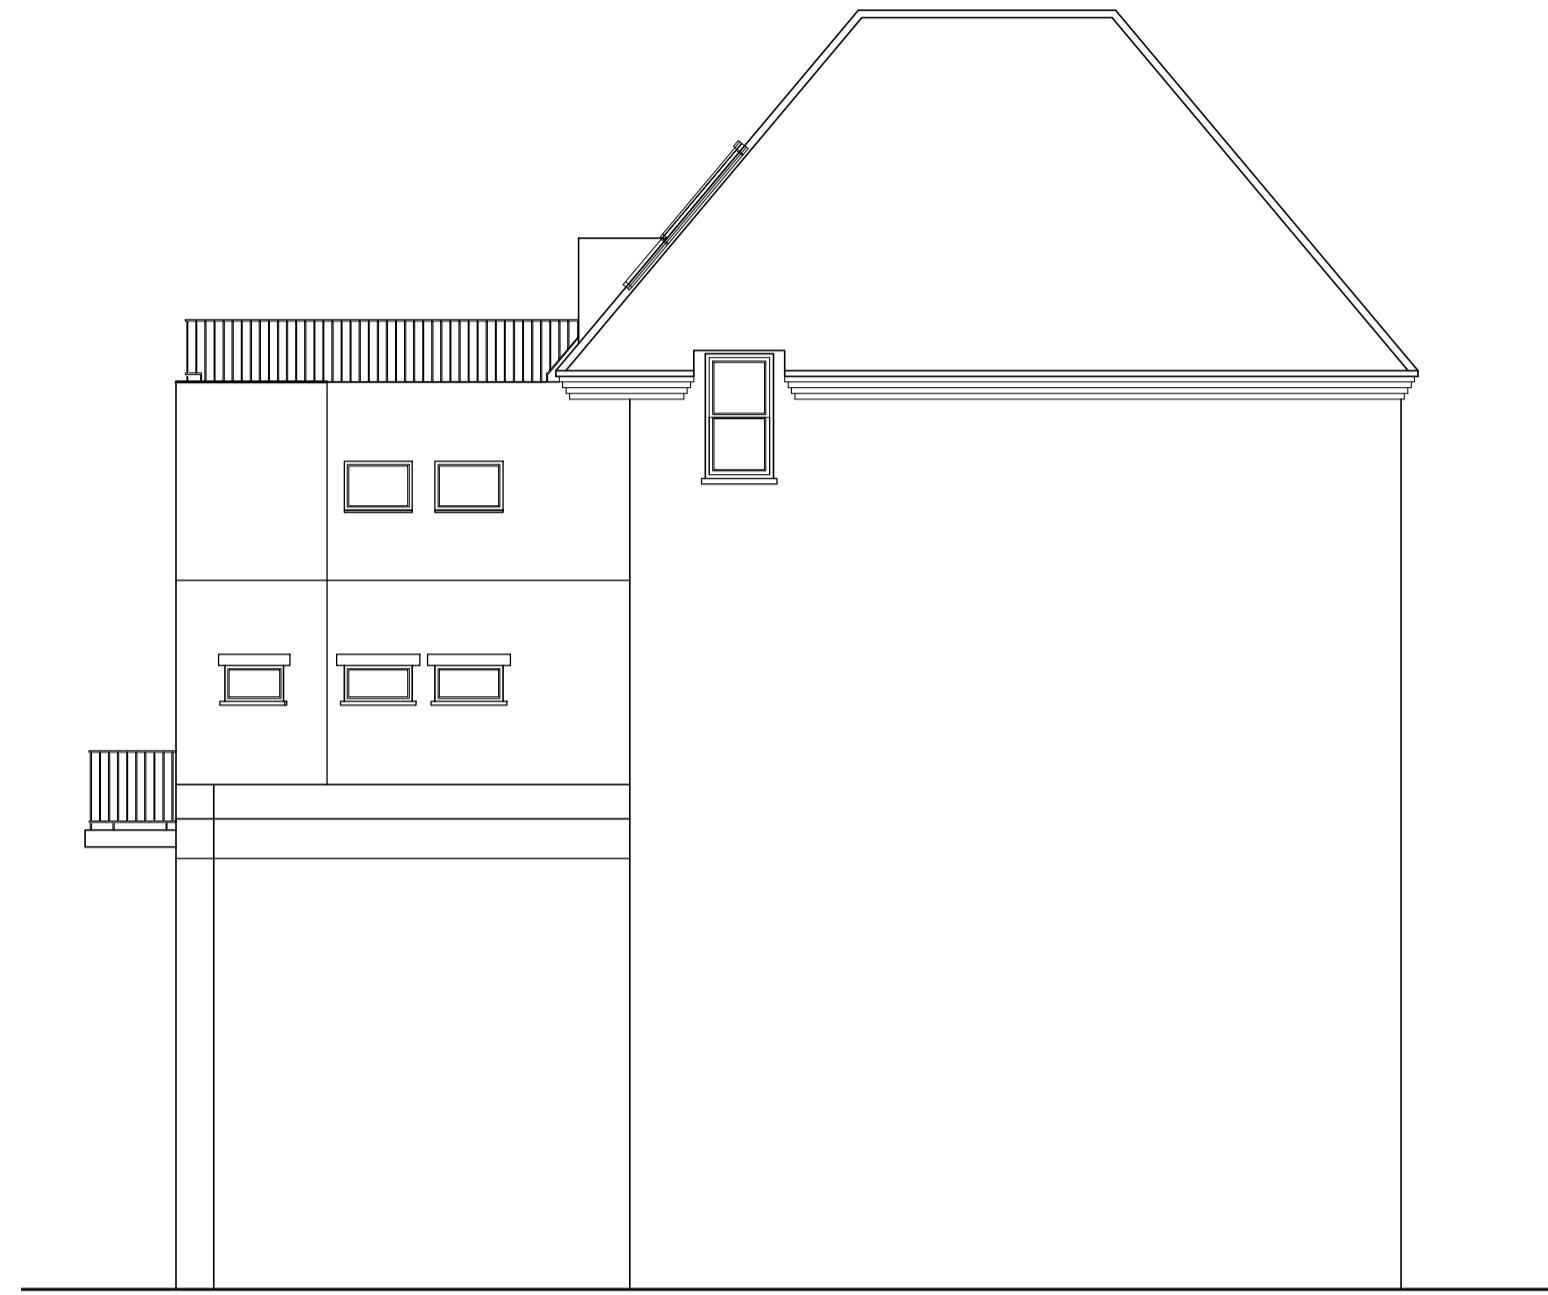


② Existing South (Left) Elevation
Scale: 1:100

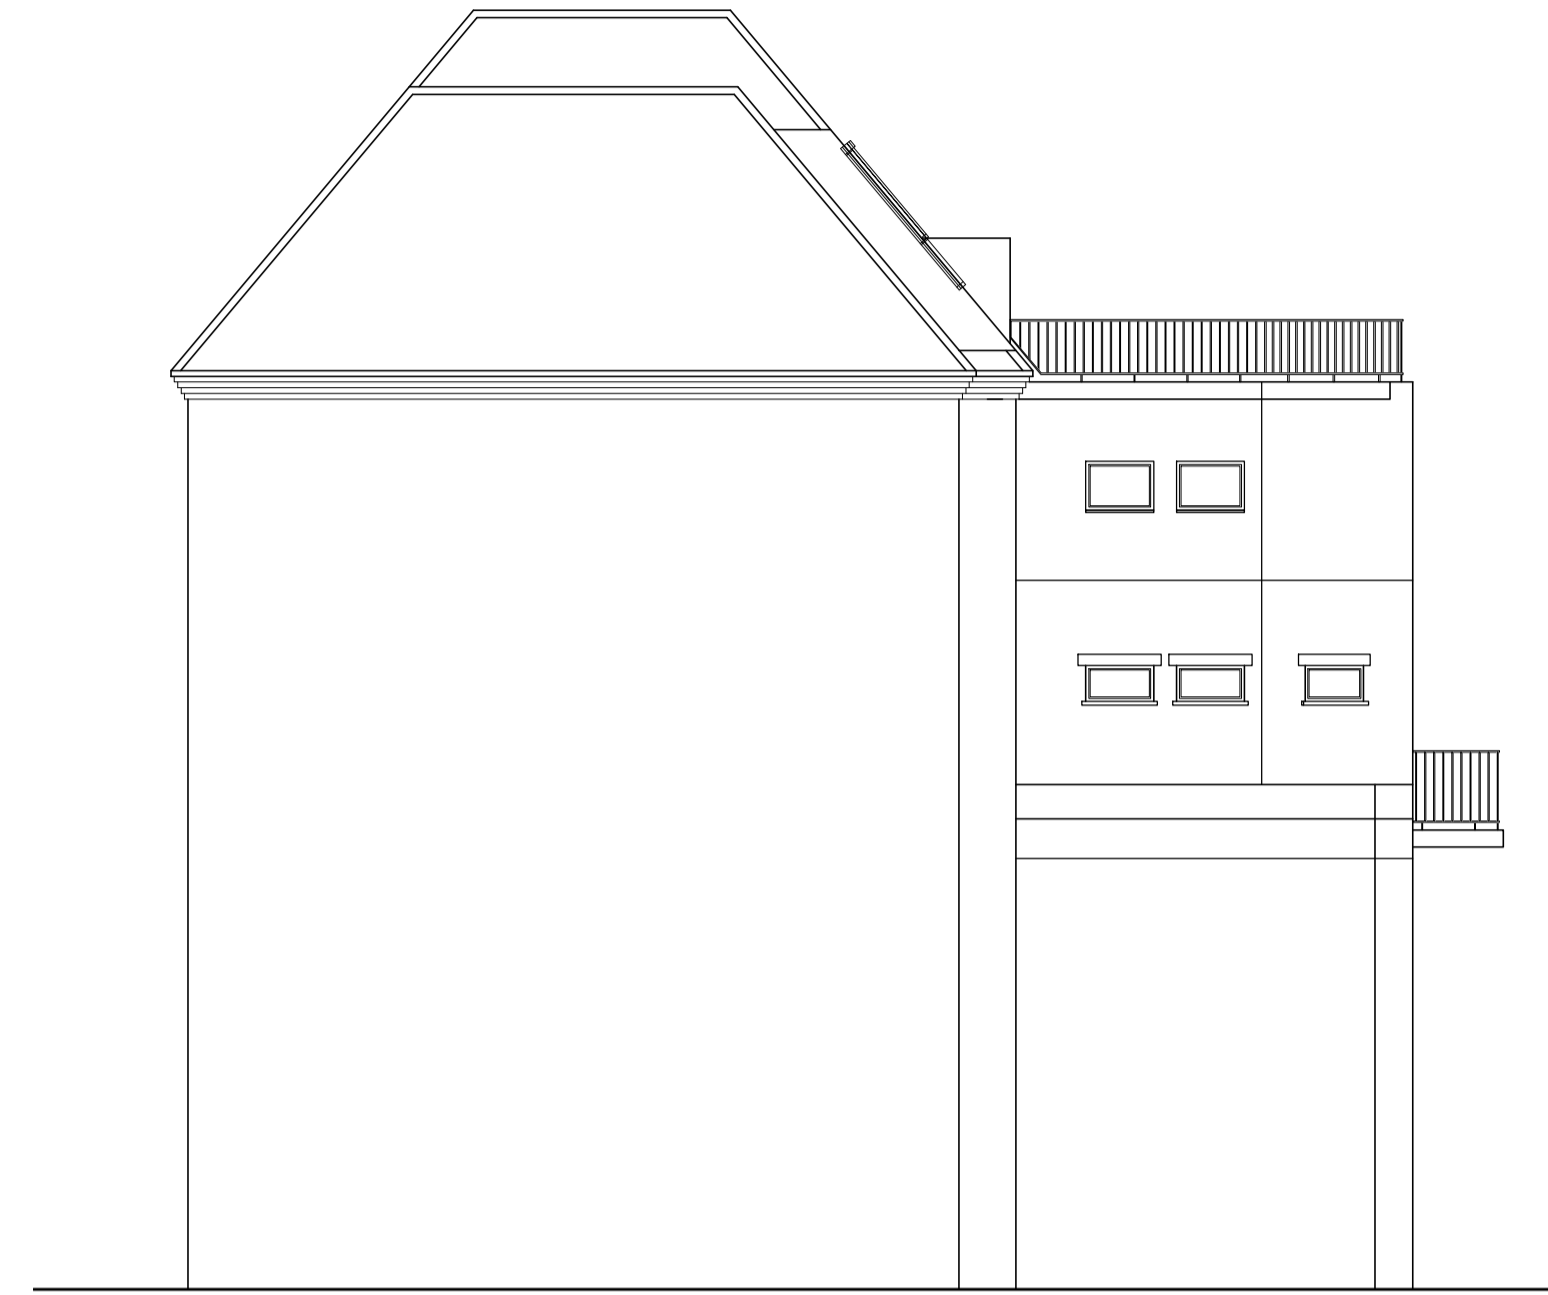


③ Existing North (Right) Elevation
Scale: 1:100

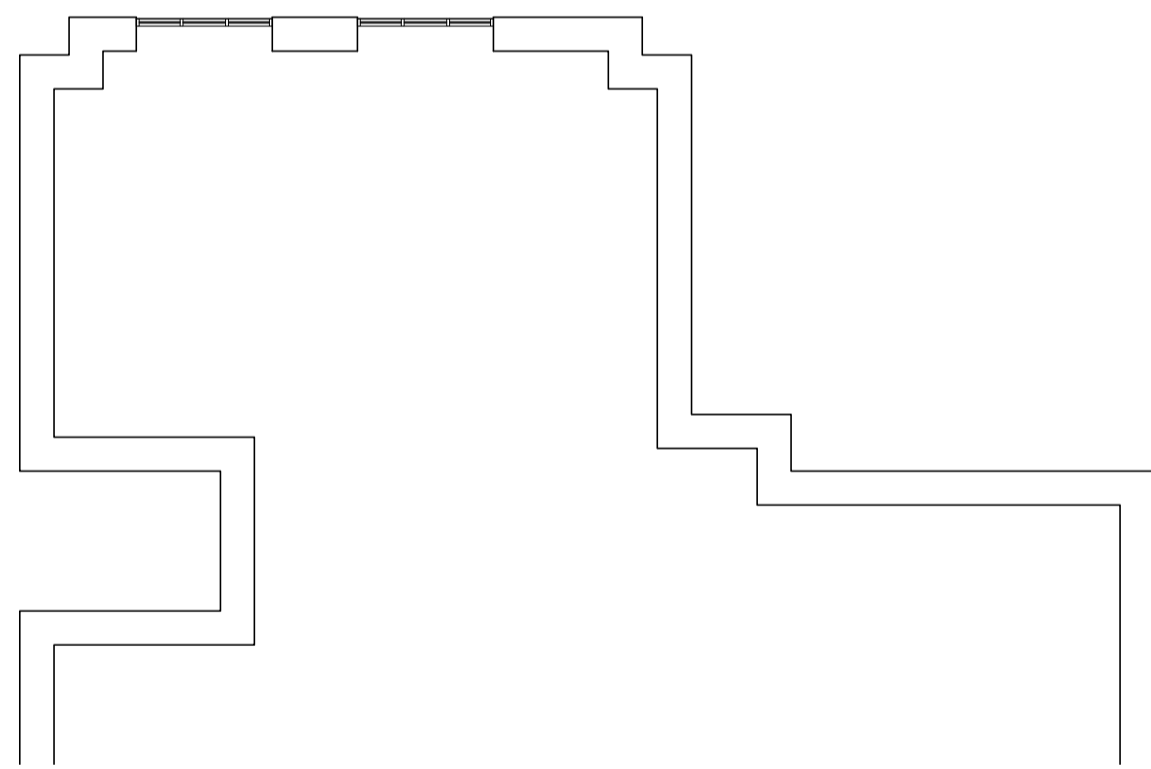

④ Existing Third Floor
Scale: 1:100

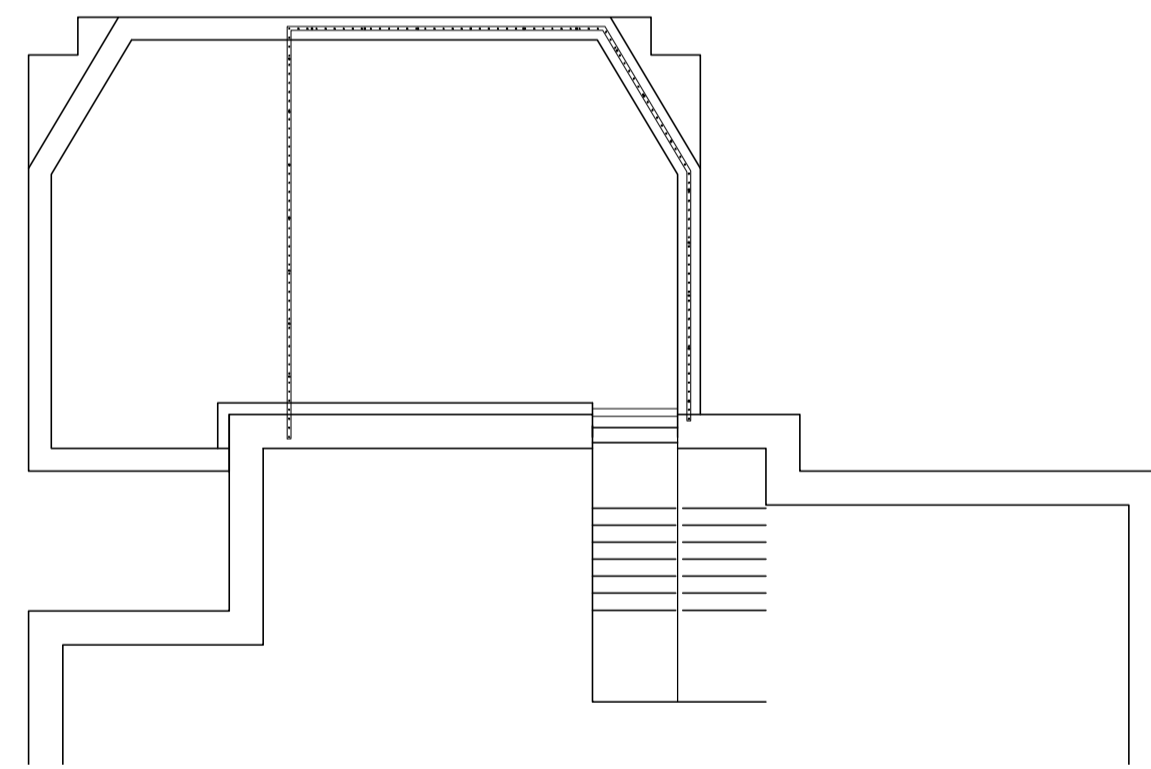

⑤ Existing Floor Plan
Scale: 1:100

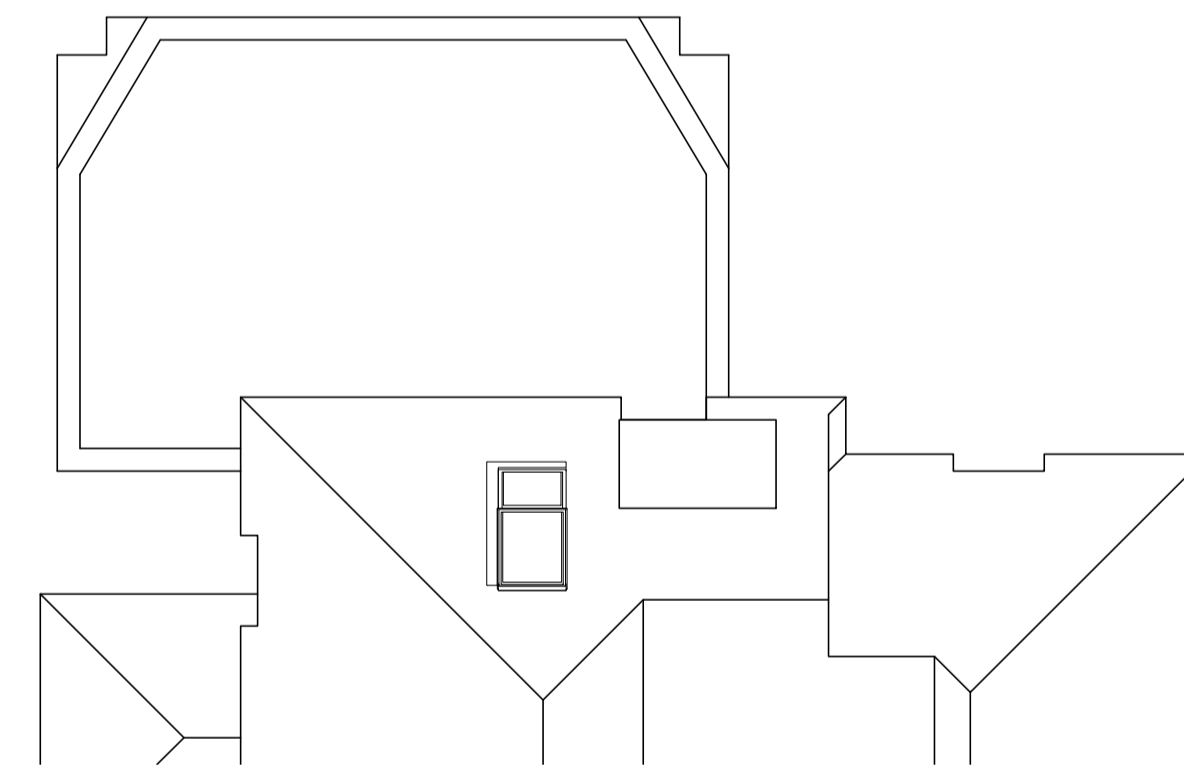

⑥ Existing Roof Plan
Scale: 1:100