



EXISTING

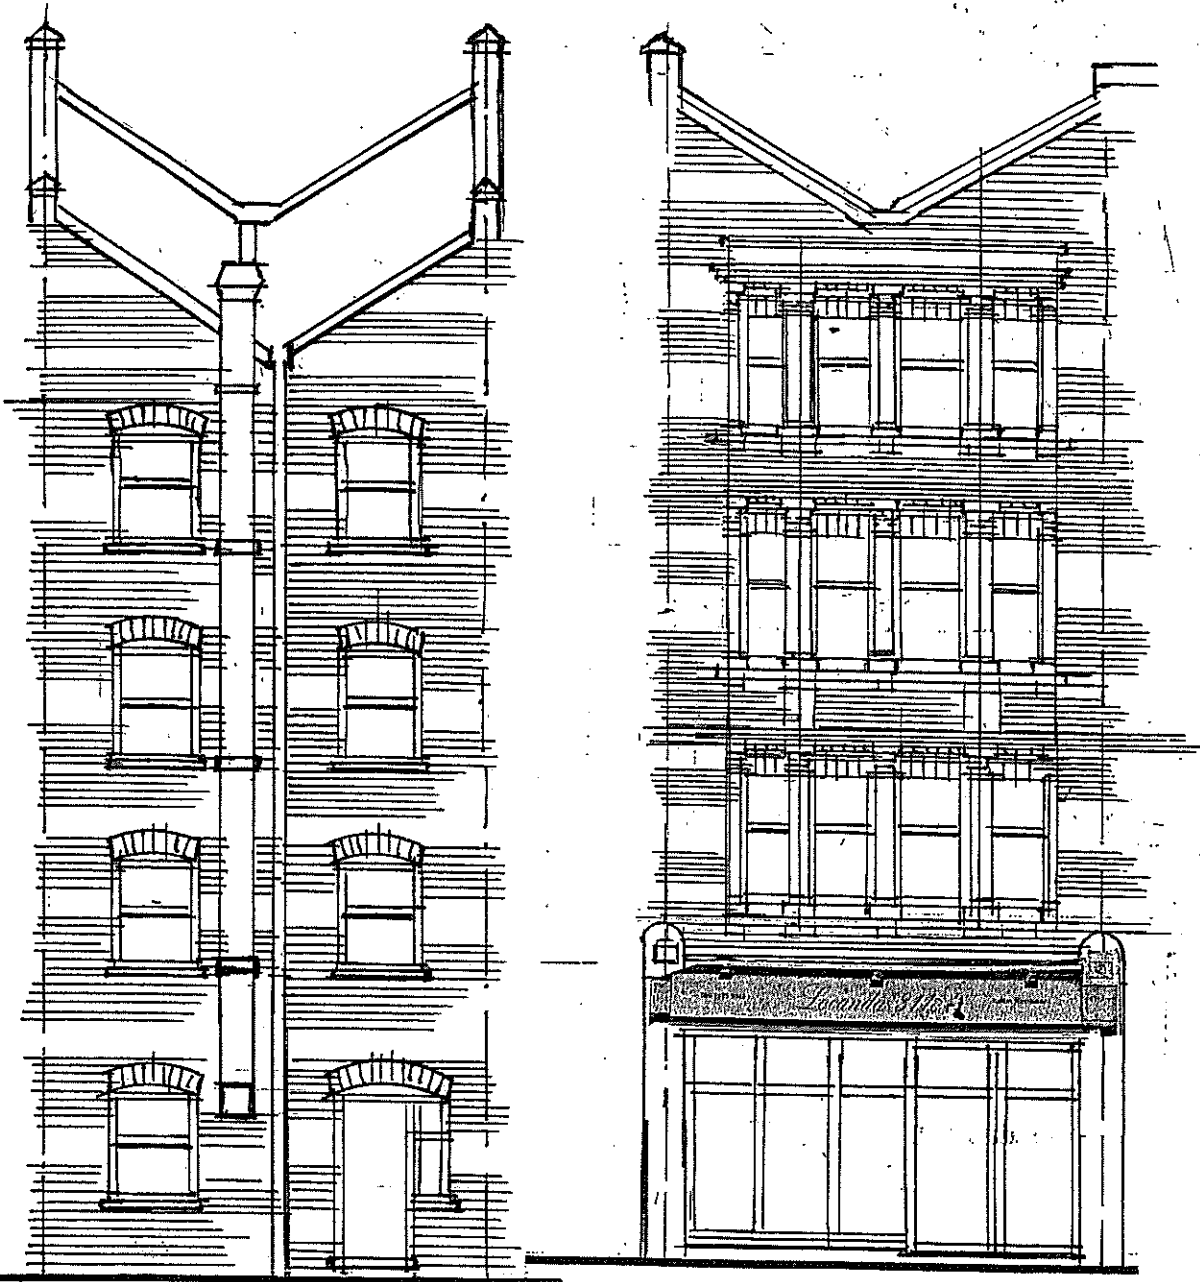

REAR ELEVATION FRONT ELEVATION

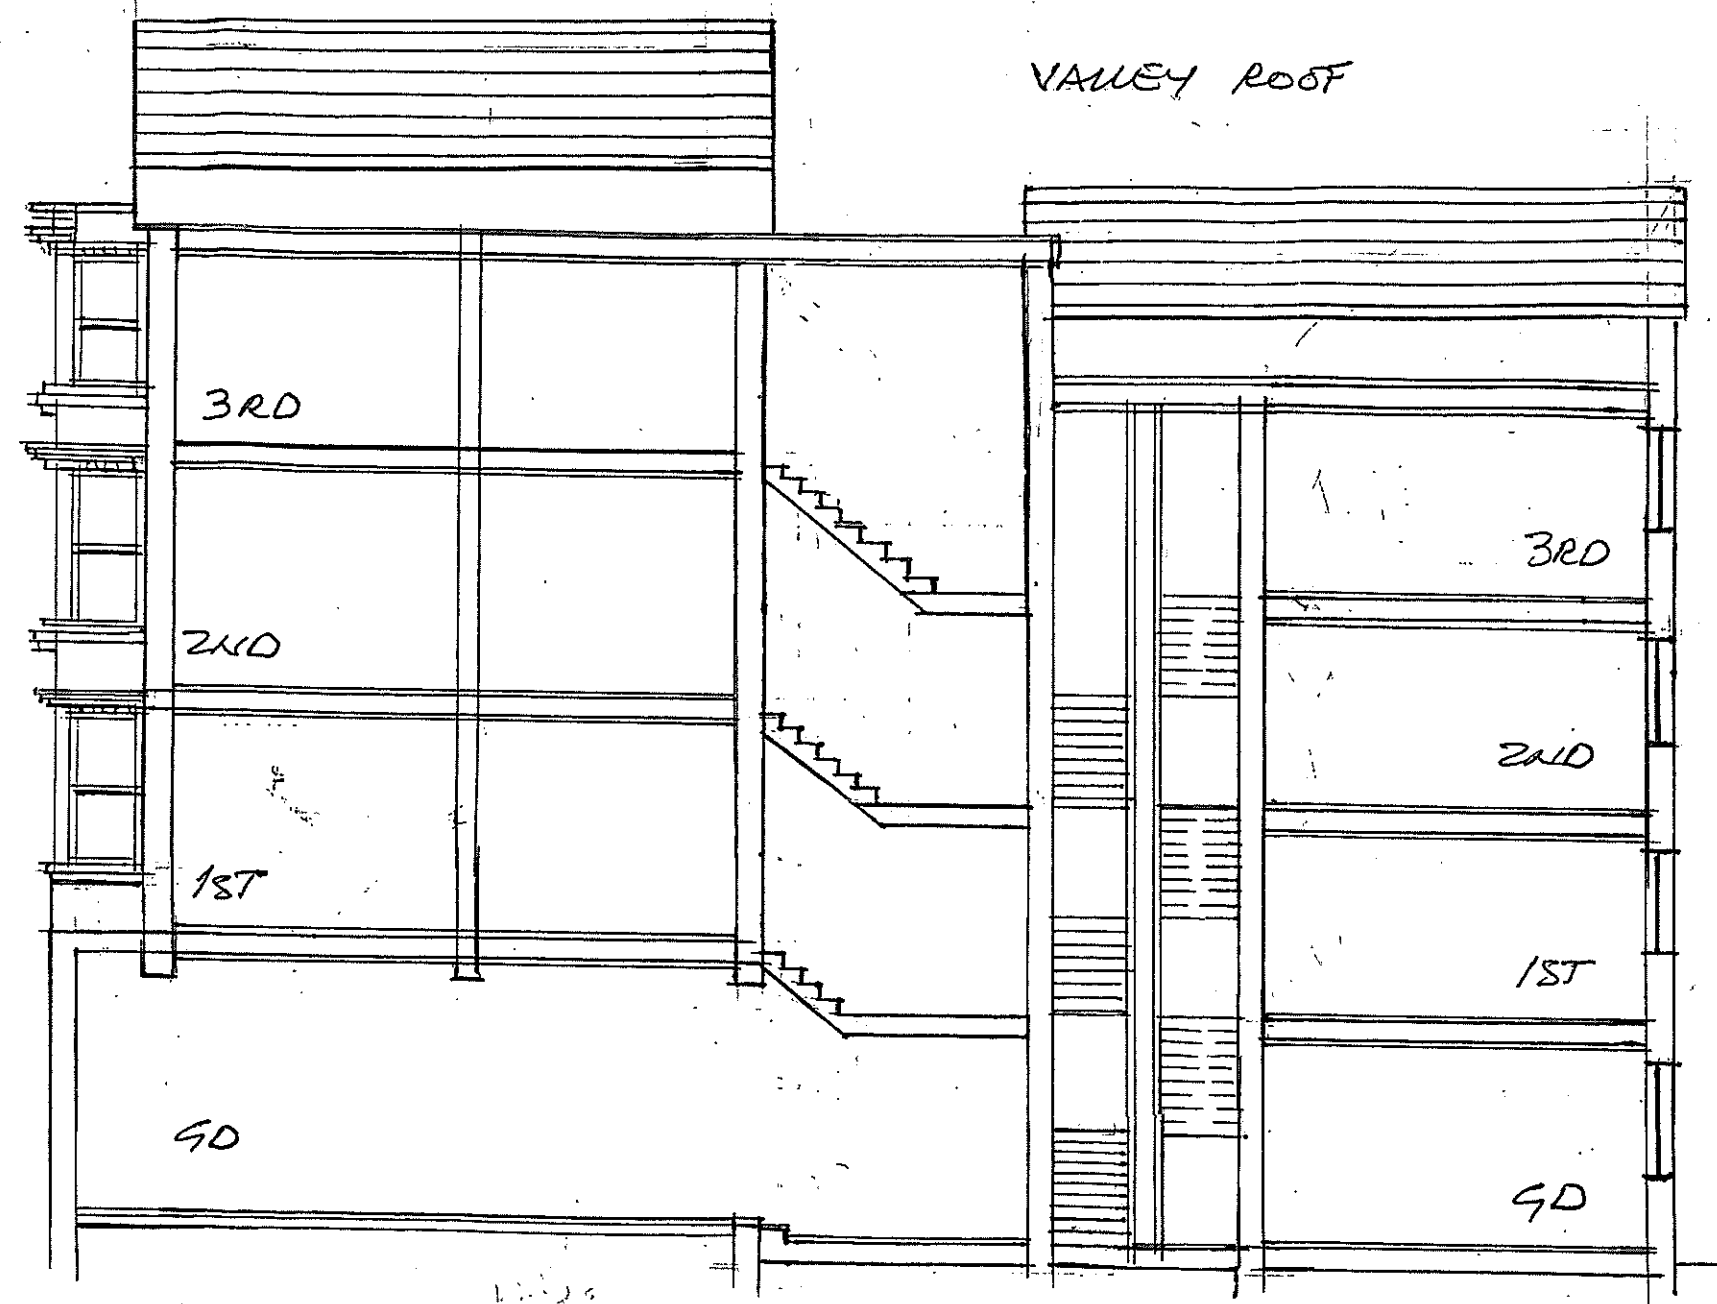

SECTION A-A

SCALE 1:100 ENG. NO. S3/36/2 - 1.7.2012 DRAWN BY J. BENAIM 48 GRAYMERE AVE WEMBLEY HA9 8TD 020 8904 5947
— PROPOSED ADDITIONAL STOREY TO PROVIDE
A 3-BEDROOM SELF-CONTAINED FLAT AT
311/4 WEST END LANE LONDON NW6 1RD