


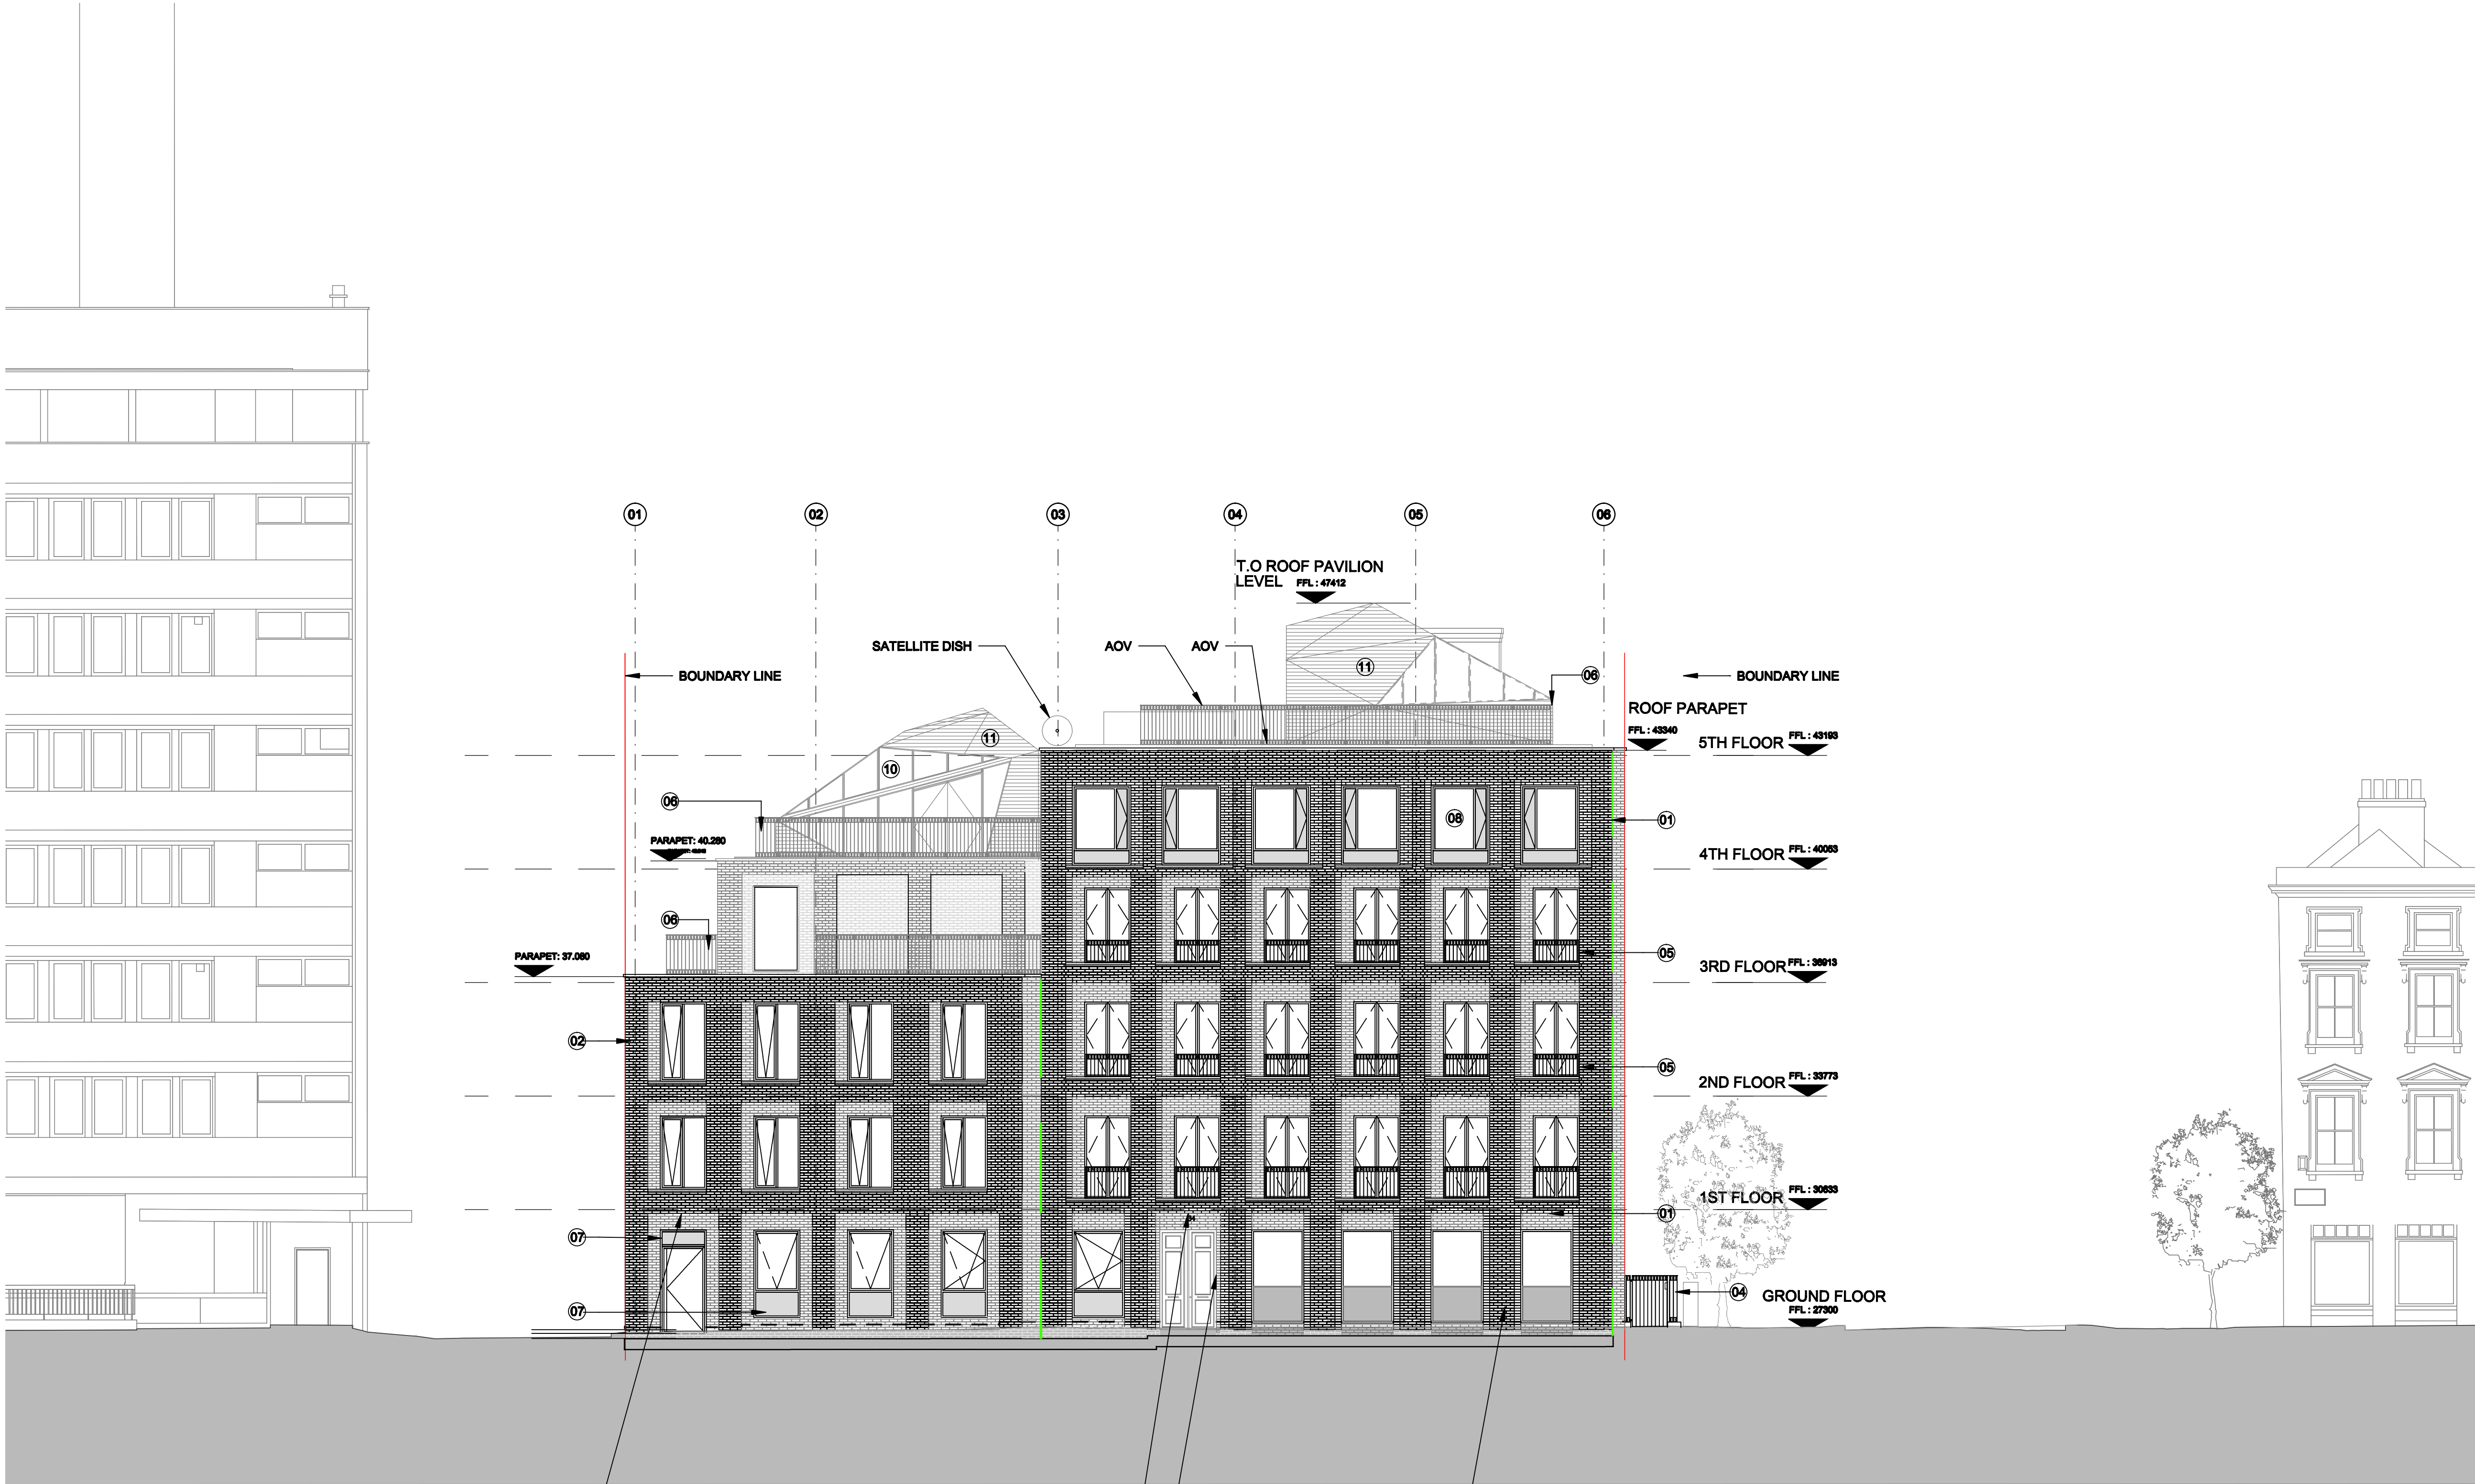


ENTRANCE LIGHTING ON BULKHEAD

ENTRANCE LIGHTING ON BULKHEAD

VIDEO ENTRANCE POSITIONED ON THE INNERSIDE OF THE DOOR

BT BOX

Veretec

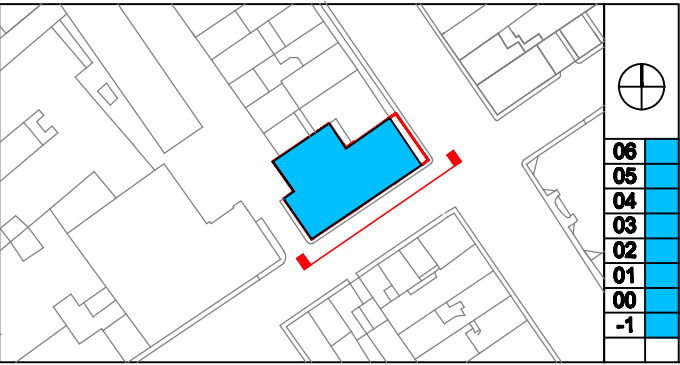

Notes

1. BASED ON DSDHA DRAWING NO: 205_30.000T5_Tottenham Street

MATERIAL LEGEND:

- 01 DARK PETERSEN BRICK, D58 HF FORMAT (220X105X85MM) MORTAR TO BE RECESSED BY 6MM, COLOUR REF: WEBER 1083
- 02 LIGHT PETERSEN BRICK, D51 HF FORMAT (220X105X85MM) MORTAR TO BE RECESSED BY 3MM, COLOUR REF: WEBER 1202
- 03 LIGHT PETERSEN BRICK, D51 HF FORMAT (220X105X85MM) MORTAR TO BE FLUSHED, COLOUR REF: WEBER 1202
- 04 DECORATIVE METAL BALUSTRADE PPC, COLOUR REF: INTERPON D2525, RAL NOIR 2100 SABLE, MATT
- 05 JULIET METAL BALUSTRADE PPC, COLOUR REF: INTERPON D2525, RAL NOIR 2100 SABLE, MATT
- 06 TERRACE METAL BALUSTRADE PPC, COLOUR REF: INTERPON D2525, RAL NOIR 2100 SABLE, MATT
- 07 ORNATE METAL BALUSTRADES, COLOUR REF: INTERPON D2525, RAL NOIR 2100 SABLE, MATT
- 08 ORNATE METAL VENTILATION GRILLE, COLOUR REF: INTERPON D2525, RAL NOIR 2100 SABLE, MATT
- 09 DARK METAL SPANDREL PANEL WITH SIGNAGE, COLOUR REF: INTERPON D2525, RAL NOIR 2100 SABLE, MATT
- 10 FRAMELESS GLAZING SYSTEM WITH BUTT JOINTS AND FRAMELESS OPENABLE DOORS / WINDOWS
- 11 GREY HORIZONTAL ZINC RAINSCREEN SYSTEM
- 12 GREY PPC ALUMINUM COPPING

D 18-Feb-15 HANDRAIL UPDATED
C 18-Aug-14 NOTES ADDED
B 14-Aug-14 BRICK COURSING UPDATED
A 4-Jul-14 PIER UPDATE

OG
SF
SF
OG

Revisions By Authorised

Veretec

Important note

All dimensions in millimetres. Where dimensions are not given, drawings must not be scaled and the matter referred back to Veretec Limited.

All dimensions and conditions are to be checked on site by the contractor prior to preparing drawings or commencing any work. The contractor is responsible for checking that there is no conflict between site dimensions and drawn dimensions.

In the event of any detail or dimensional conflict between Veretec Limited drawings, the matter must be referred back to Veretec Limited for clarification.

Veretec Limited.

35-40 York Way

London N1 9AB

Tel: +44 (0)20 7843 3199

Fax: +44 (0)20 7843 3001

Email: london@veretec.co.uk

Web: www.veretec.co.uk

Client

KNIGHT HARWOOD

Project

73 CHARLOTTE STREET

Title

PROPOSED SOUTH-EAST ELEVATION
TOTTENHAM STREET

Date

MAY 2014

Drawn

OG

Checked

SF

Authorised

KM

Scale

1:100@A1 1:200 @A3

Issue status

PLANNING

Drawing number

21164-09-AR-07-107

Rev

D

Client Drawing number

-

© Copyright 2008 - Aslett Flacey Robinson Ltd

29-Feb-15 4:28 PM By Owen Quirk

01 SOUTH ELEVATION
07-107 TOTTENHAM STREET

Scale 1:100
0 1 2 3 4 5 10M