



Notes

1. BASED ON DSDHA DRAWING NO:
205_30.001T5_Charlotte Street

- MATERIAL LEGEND:
- ① DARK PETERSEN BRICK, D58 HF FORMAT (220X105X65MM) MORTAR TO BE RECESSED BY 6MM, COLOUR REF: WEBER 1083
 - ② LIGHT PETERSEN BRICK, D51 HF FORMAT (220X105X65MM) MORTAR TO BE RECESSED BY 3MM, COLOUR REF: WEBER 1202
 - ③ LIGHT PETERSEN BRICK, D51 HF FORMAT (220X105X65MM) MORTAR TO BE FLUSHED, COLOUR REF: WEBER 1202
 - ④ DECORATIVE METAL BALUSTRADE PPC, COLOUR REF: INTERPON D2525, RAL NOIR 2100 SABLE, MATT
 - ⑤ JULIET METAL BALUSTRADE PPC, COLOUR REF: INTERPON D2525, RAL NOIR 2100 SABLE, MATT
 - ⑥ TERRACE METAL BALUSTRADE PPC, COLOUR REF: INTERPON D2525, RAL NOIR 2100 SABLE, MATT
 - ⑦ ORNATE METAL BALUSTRADES, COLOUR REF: INTERPON D2525, RAL NOIR 2100 SABLE, MATT
 - ⑧ ORNATE METAL VENTILATION GRILLE, COLOUR REF: INTERPON D2525, RAL NOIR 2100 SABLE, MATT
 - ⑨ DARK METAL SPANDREL PANEL WITH SIGNAGE, COLOUR REF: INTERPON D2525, RAL NOIR 2100 SABLE, MATT
 - ⑩ FRAMELESS GLAZING SYSTEM WITH BUTT JOINTS AND FRAMELESS OPENABLE DOORS / WINDOWS
 - ⑪ GREY HORIZONTAL ZINC RAINSCREEN SYSTEM
 - ⑫ GREY PPC ALUMINUM COPPING

- Revisions
- | | | | |
|---|-----------|--|----|
| C | 19-Feb-15 | HANDRAILS UPDATED | OG |
| B | 18-Aug-14 | NOTES ADDED | SF |
| A | 4-Jul-14 | PIER UPDATE, DOOR TO BASEMENT CYCLE DOOR MOVED | OG |
- By **Authorised**

Important note
All dimensions in millimetres. Where dimensions are not given, drawings must not be scaled and the matter referred back to Veretec Limited.
All dimensions and conditions are to be checked on site by the contractor prior to preparing drawings or commencing any work. The contractor is responsible for checking that there is no conflict between site dimensions and drawn dimensions.
In the event of any detail or dimensional conflict between Veretec Limited drawings, the matter must be referred back to Veretec Limited for clarification.

Veretec Limited.
36-40 York Way
London N1 9AB
Tel: +44 (0)20 7843 3199
Fax: +44 (0)20 7843 3001
Email: london@veretec.co.uk
Web: www.veretec.co.uk

Client
KNIGHT HARWOOD

Project
73 CHARLOTTE STREET

Title
PROPOSED NORTH-EAST ELEVATION
CHARLOTTE STREET


Date	Drawn	Checked	Authorised
MAY 2014	OG	SF	KM

Scale
1:100@A1 1:200 @A3

Issue status
PLANNING

Drawing number
21164-09-AR-07-108

Client Drawing number
-

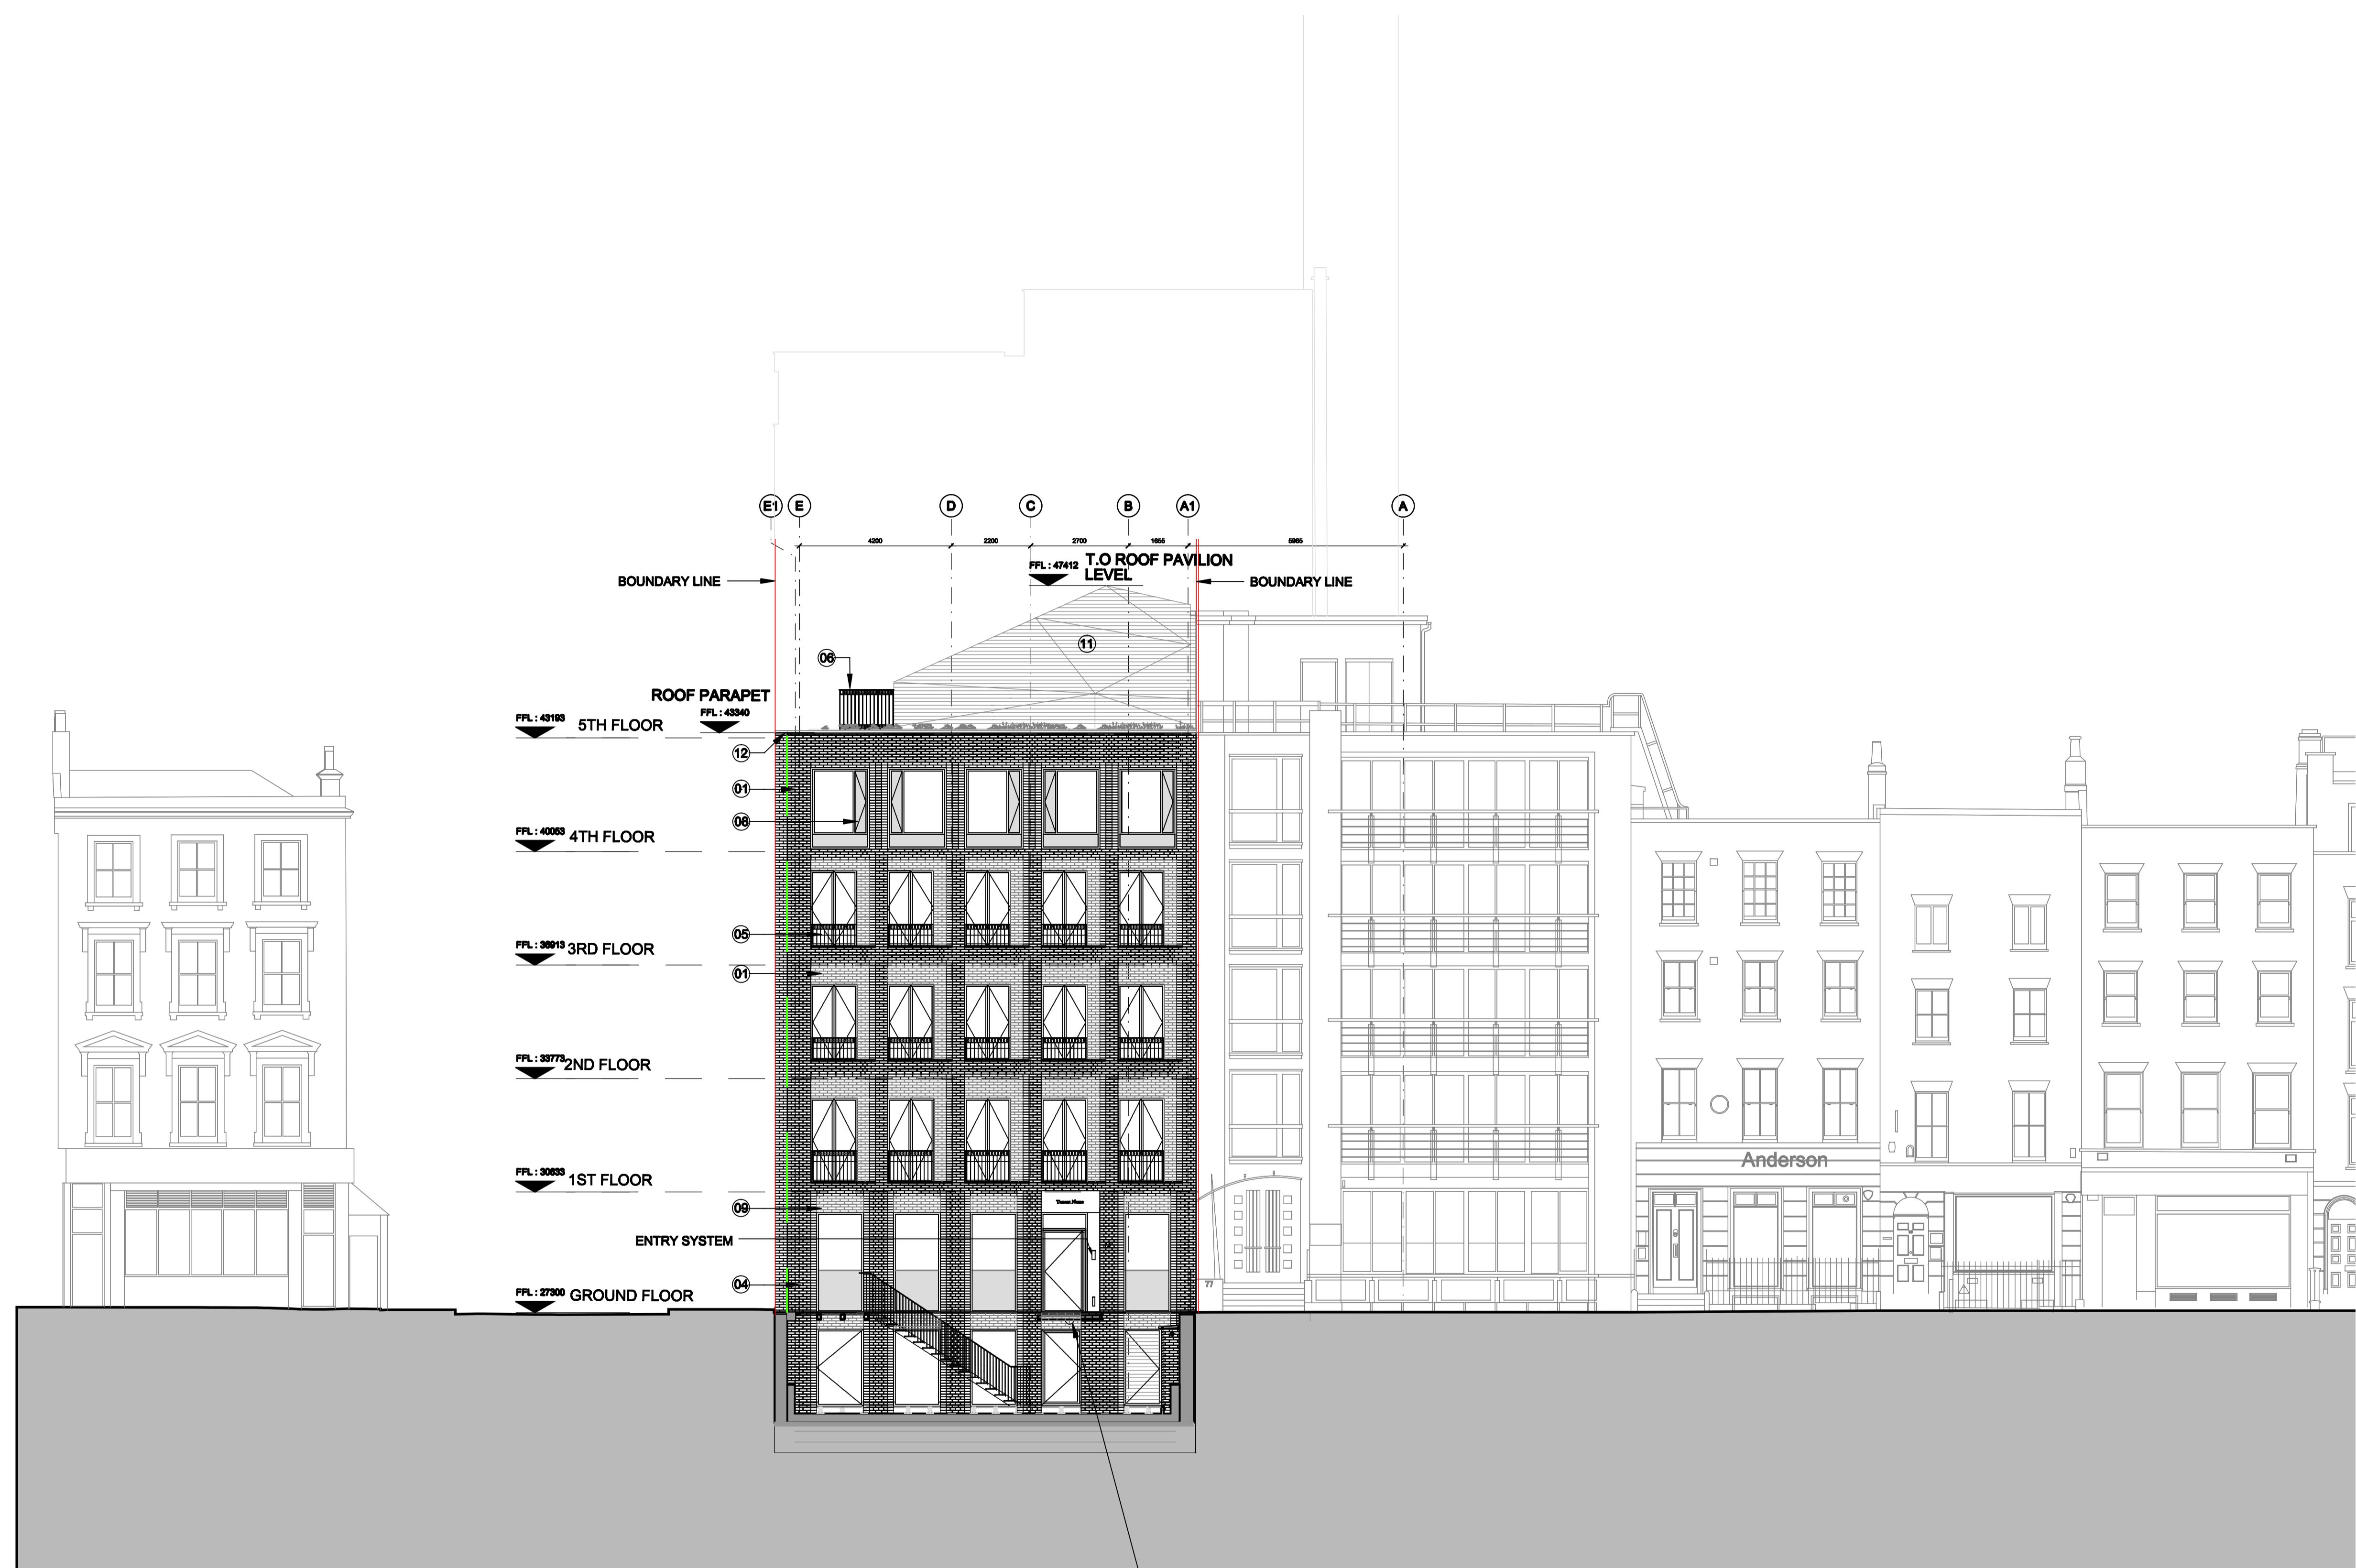

01 EAST ELEVATION
07-108 CHARLOTTE STREET

