



Notes

1. BASED ON DSDHA DRAWING NO:
205_30.003T5_Elevation North West
- MATERIAL LEGEND:
- 01 DARK PETERSEN BRICK, D58 HF FORMAT (220X105X65MM) MORTAR TO BE RECESSED BY 6MM, COLOUR REF: WEBER 1093
 - 02 LIGHT PETERSEN BRICK, D51 HF FORMAT (220X105X65MM) MORTAR TO BE RECESSED BY 3MM, COLOUR REF: WEBER 1202
 - 03 LIGHT PETERSEN BRICK, D51 HF FORMAT (220X105X65MM) MORTAR TO BE FLUSHED, COLOUR REF: WEBER 1202
 - 04 DECORATIVE METAL BALUSTRADE PPC, COLOUR REF: INTERPON D2525, RAL NOIR 2100 SABLE, MATT
 - 05 JULIET METAL BALUSTRADE PPC, COLOUR REF: INTERPON D2525, RAL NOIR 2100 SABLE, MATT
 - 06 TERRACE METAL BALUSTRADE PPC, COLOUR REF: INTERPON D2525, RAL NOIR 2100 SABLE, MATT
 - 07 ORNATE METAL BALUSTRADES, COLOUR REF: INTERPON D2525, RAL NOIR 2100 SABLE, MATT
 - 08 ORNATE METAL VENTILATION GRILLE, COLOUR REF: INTERPON D2525, RAL NOIR 2100 SABLE, MATT
 - 09 DARK METAL SPANDREL PANEL WITH SIGNAGE, COLOUR REF: INTERPON D2525, RAL NOIR 2100 SABLE, MATT
 - 10 FRAMELESS GLAZING SYSTEM WITH BUTT JOINTS AND FRAMELESS OPENABLE DOORS / WINDOWS
 - 11 GREY HORIZONTAL ZINC RAINSCREEN SYSTEM
 - 12 GREY PPC ALUMINUM COPPING
 - 13 SABLE NOIR PANEL

C	19/02/2015 HANDRAILS UPDATED	OG
B	18/08/2014 NOTES ADDED	SF
A	07/08/2014 ROOF LIGHT TO 4TH FLOOR PAVILION ROOF MOVED TO ALLOW FOR MAINTENANCE	SF

Revisions By Authorised

Important note

All dimensions in millimetres. Where dimensions are not given, drawings must not be scaled and the matter referred back to Veretec Limited.

All dimensions and conditions are to be checked on site by the contractor prior to preparing drawings or commencing any work. The contractor is responsible for checking that there is no conflict between site dimensions and drawn dimensions.

In the event of any detail or dimensional conflict between Veretec Limited drawings, the matter must be referred back to Veretec Limited for clarification.

Veretec Limited.
35-40 York Way
London N1 9AB
Tel: +44 (0)20 7843 3199
Fax: +44 (0)20 7843 3001
Email: london@veretec.co.uk
Web: www.veretec.co.uk

Client
KNIGHT HARWOOD

Project
73 CHARLOTTE STREET

Title
PROPOSED NORTH-WEST ELEVATIONS

Date	Drawn	Checked	Authorised
MAY 2014	OG	SF	KM


Scale
1:100@A1 1:200 @A3

Issue status

PLANNING

Drawing number
21164-09-AR-07-110

Client Drawing number

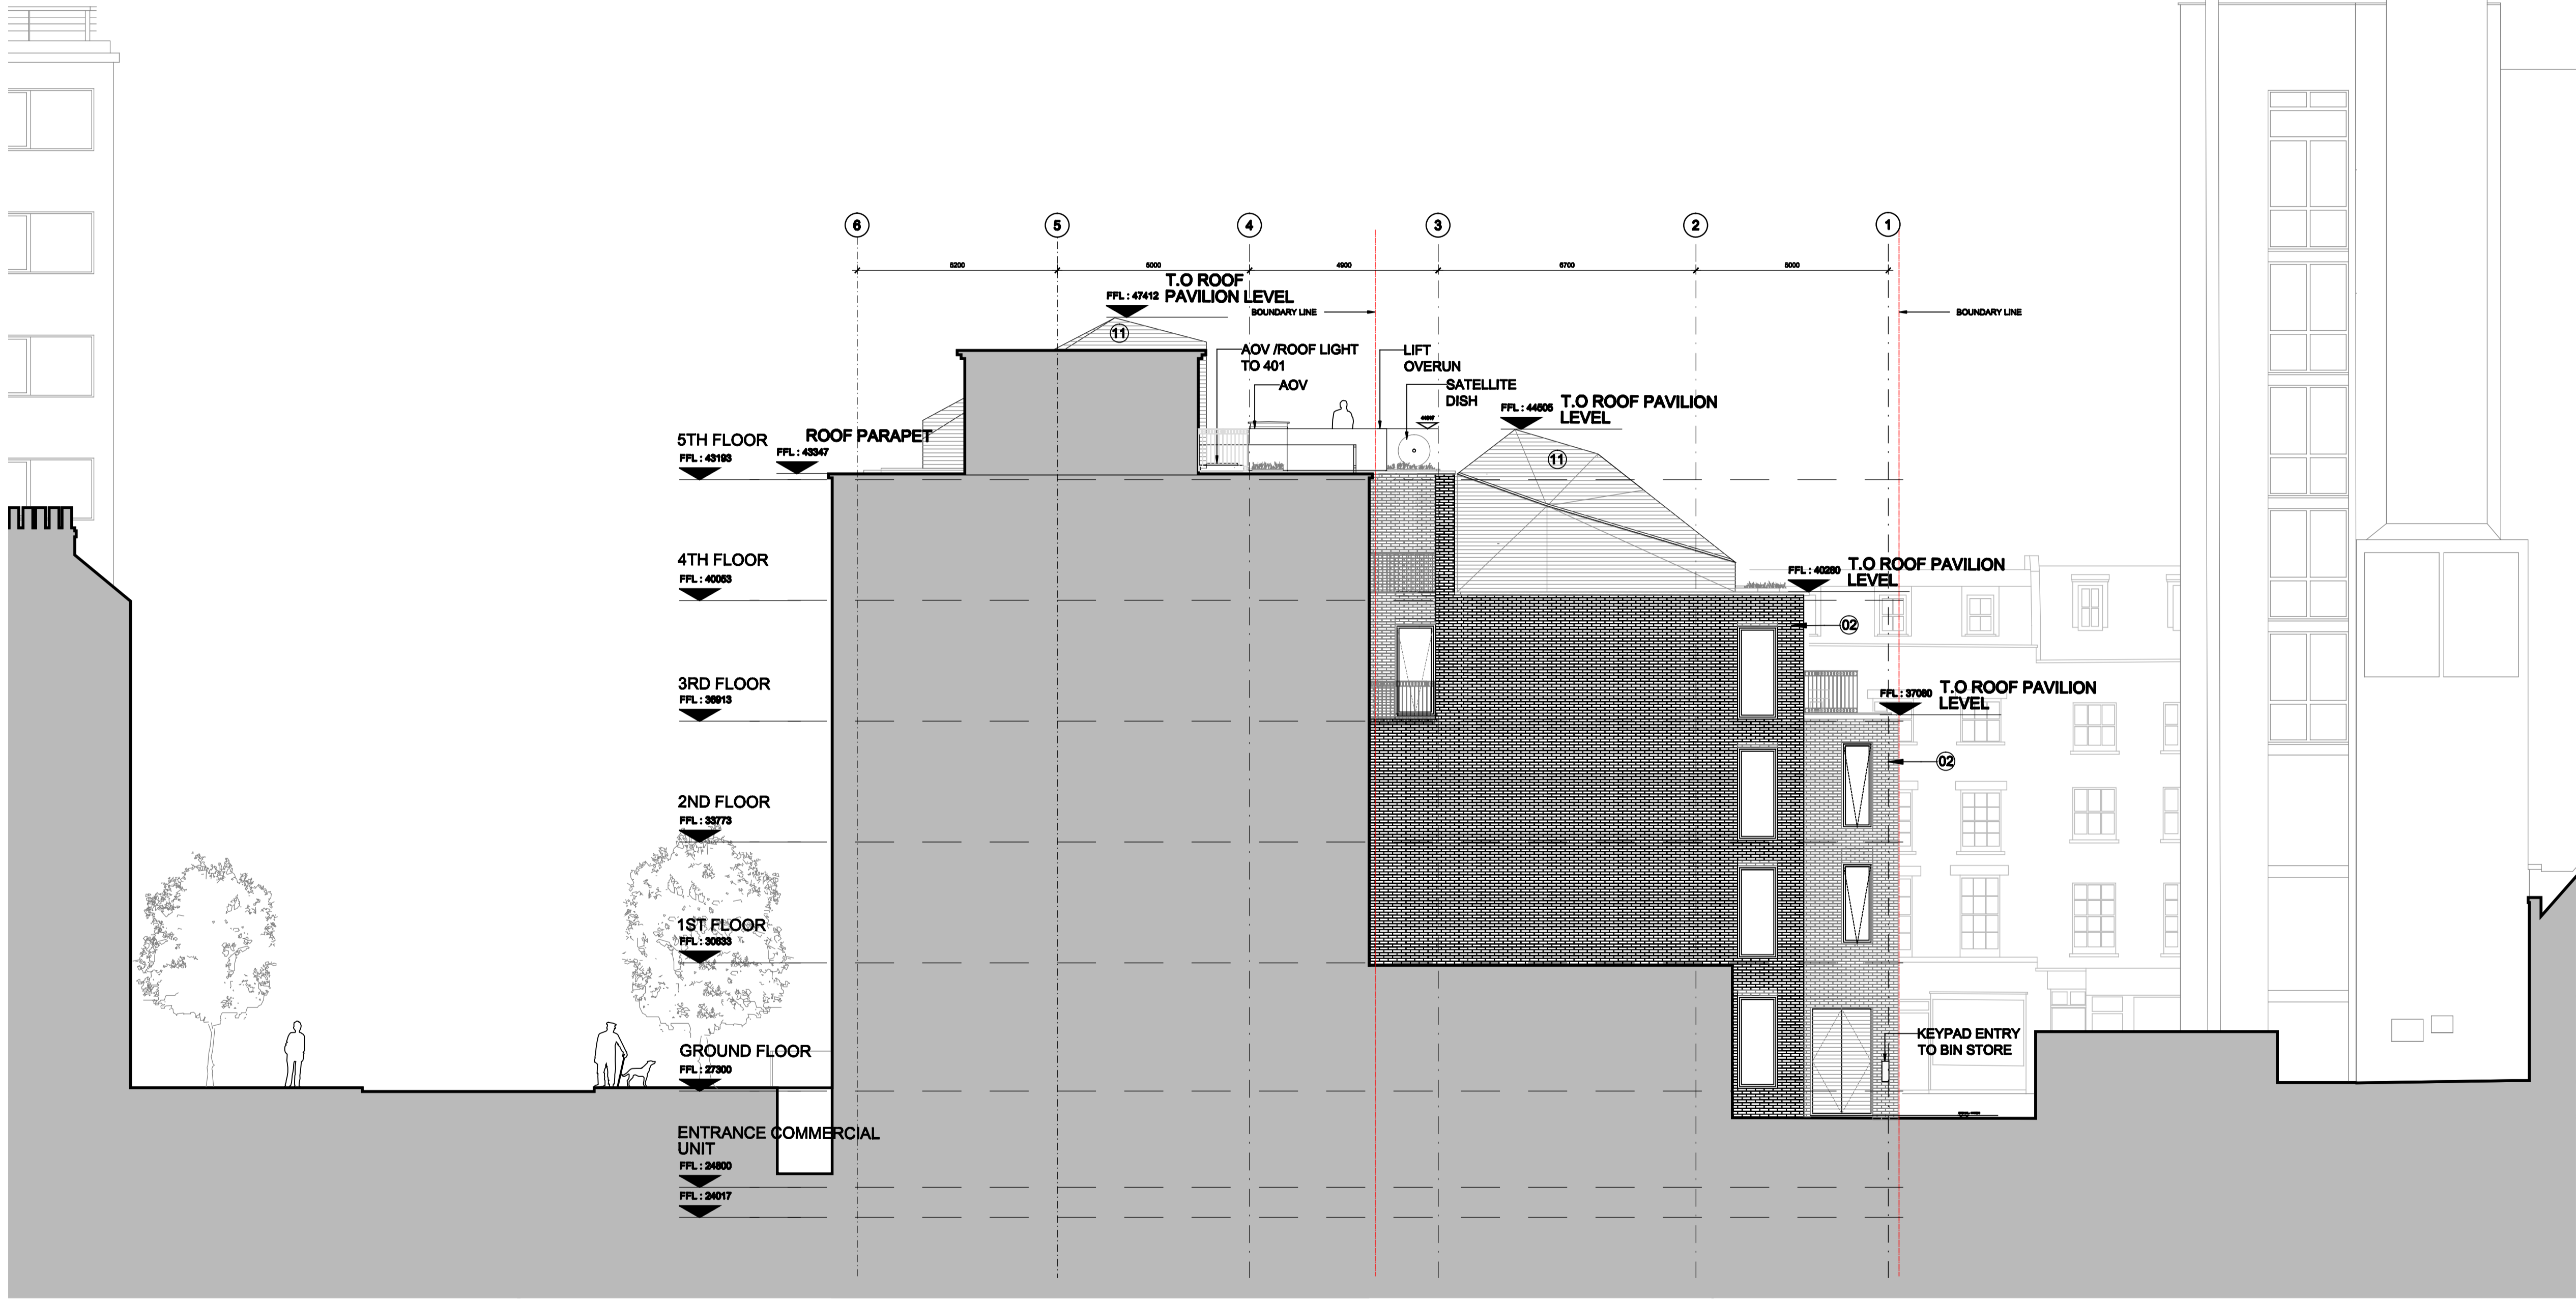

01 NORTH ELEVATION
07-110 TOTTENHAM MEWS

Scale 1:100
0 1 2 3 4 5 10M