

NOTES:

NO DIMENSIONAL CHECKS HAVE BEEN MADE.  
FULL MEASURED SURVEY REQUIRED.

DRAWING AND DESIGN REMAIN COPYRIGHT  
OF THE AUTHOR. ACTION WILL BE  
TAKEN AGAINST UNAUTHORISED USE.



Drawing Title Proposed Front Elevation	Project 38 Frognal Lane, Hampstead, London NW3		
	Scale 1:75 @A3	Drg Number PL851	Rev -

NOTES:

NO DIMENSIONAL CHECKS HAVE BEEN MADE.  
FULL MEASURED SURVEY REQUIRED.

DRAWING AND DESIGN REMAIN COPYRIGHT  
OF THE AUTHOR, ACTION WILL BE  
TAKEN AGAINST UNAUTHORISED USE.




Drawing Title Proposed Rear Elevation		Project 38 Frognal Lane, Hampstead, London NW3	
Scale 1:75 @A3		Drg Number PL852	Rev -

NOTES:

NO DIMENSIONAL CHECKS HAVE BEEN MADE.  
FULL MEASURED SURVEY REQUIRED.

DRAWING AND DESIGN REMAIN COPYRIGHT  
OF THE AUTHOR. ACTION WILL BE  
TAKEN AGAINST UNAUTHORISED USE.

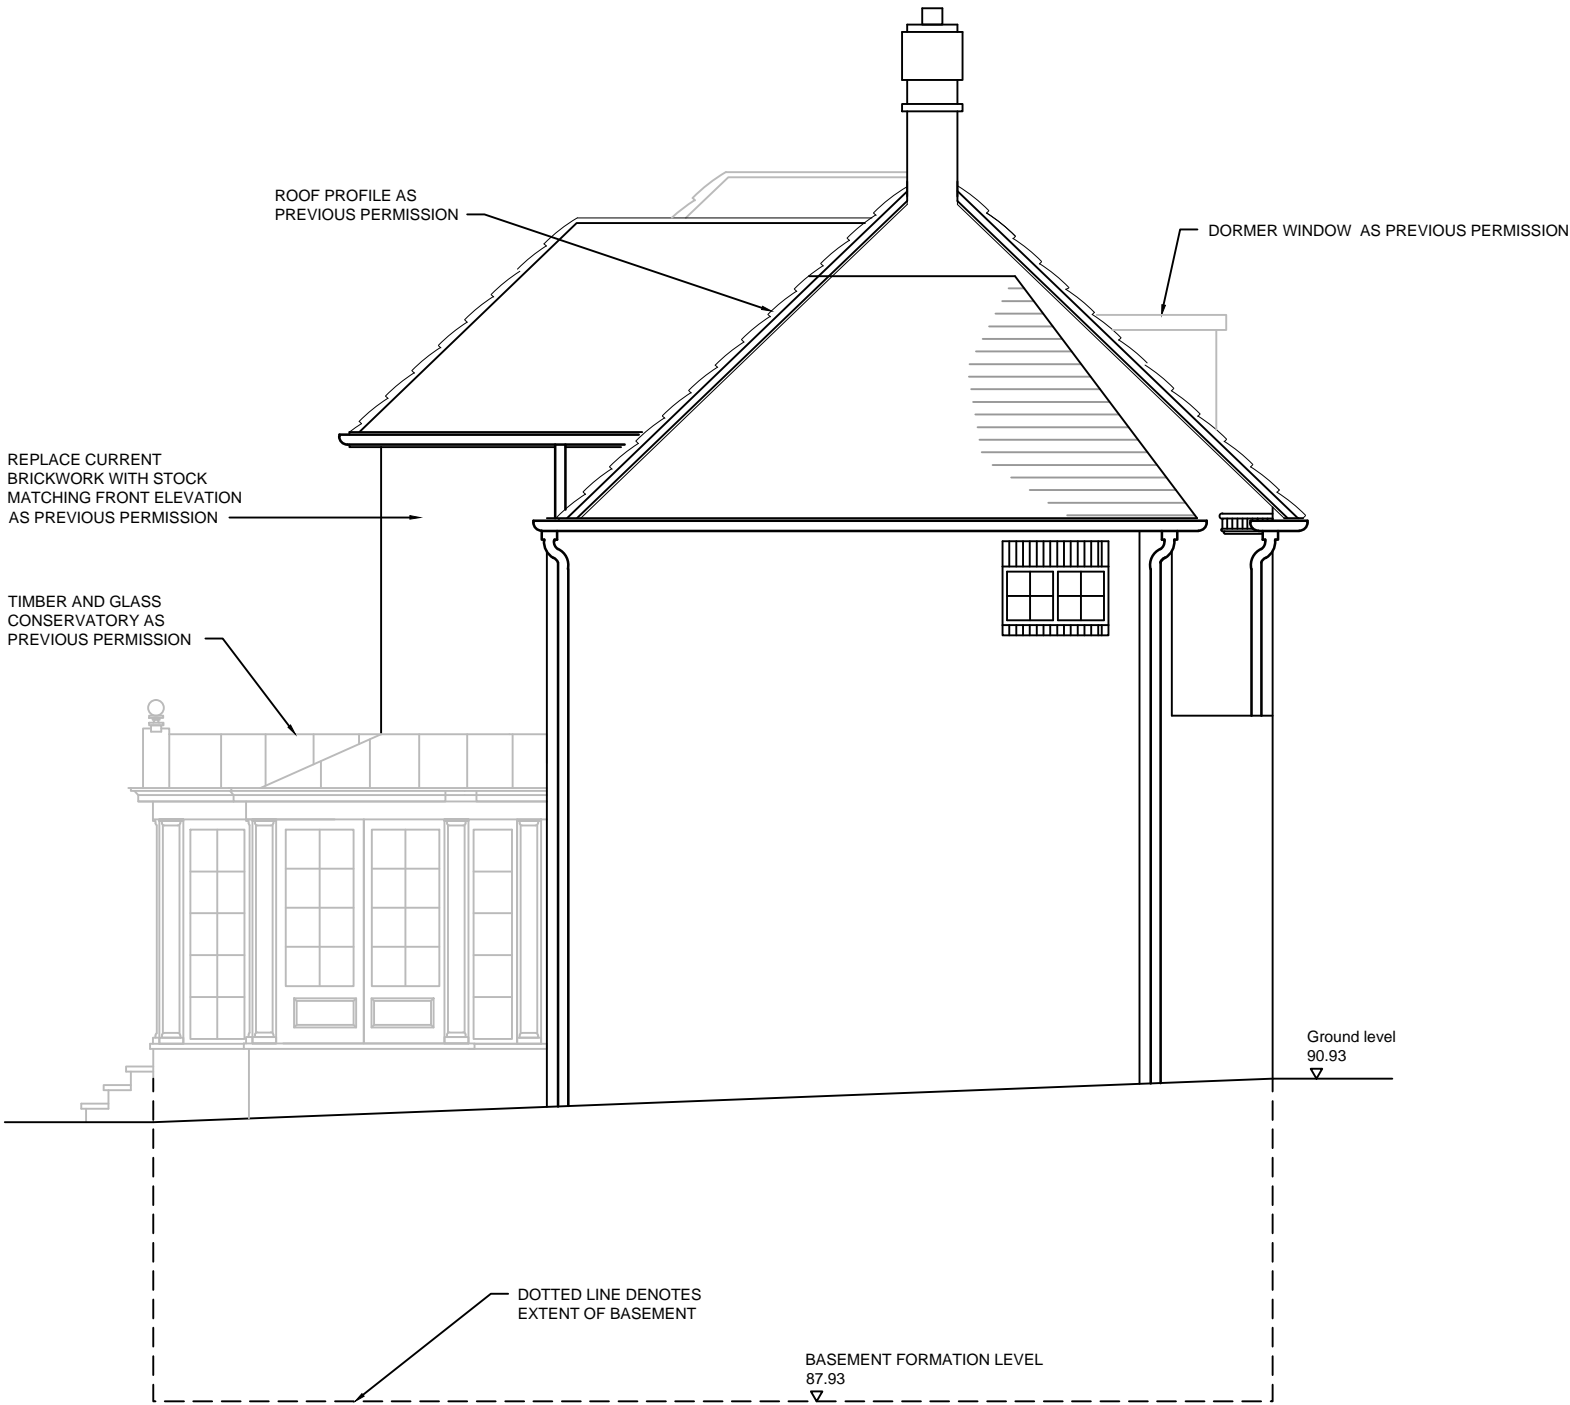


Drawing Title Proposed East Elevation	Project 38 Frognal Lane, Hampstead, London NW3		
	Scale 1:75 @A3	Drg Number PL853	Rev -

NOTES:

NO DIMENSIONAL CHECKS HAVE BEEN MADE.  
FULL MEASURED SURVEY REQUIRED.

DRAWING AND DESIGN REMAIN COPYRIGHT  
OF THE AUTHOR. ACTION WILL BE  
TAKEN AGAINST UNAUTHORISED USE.

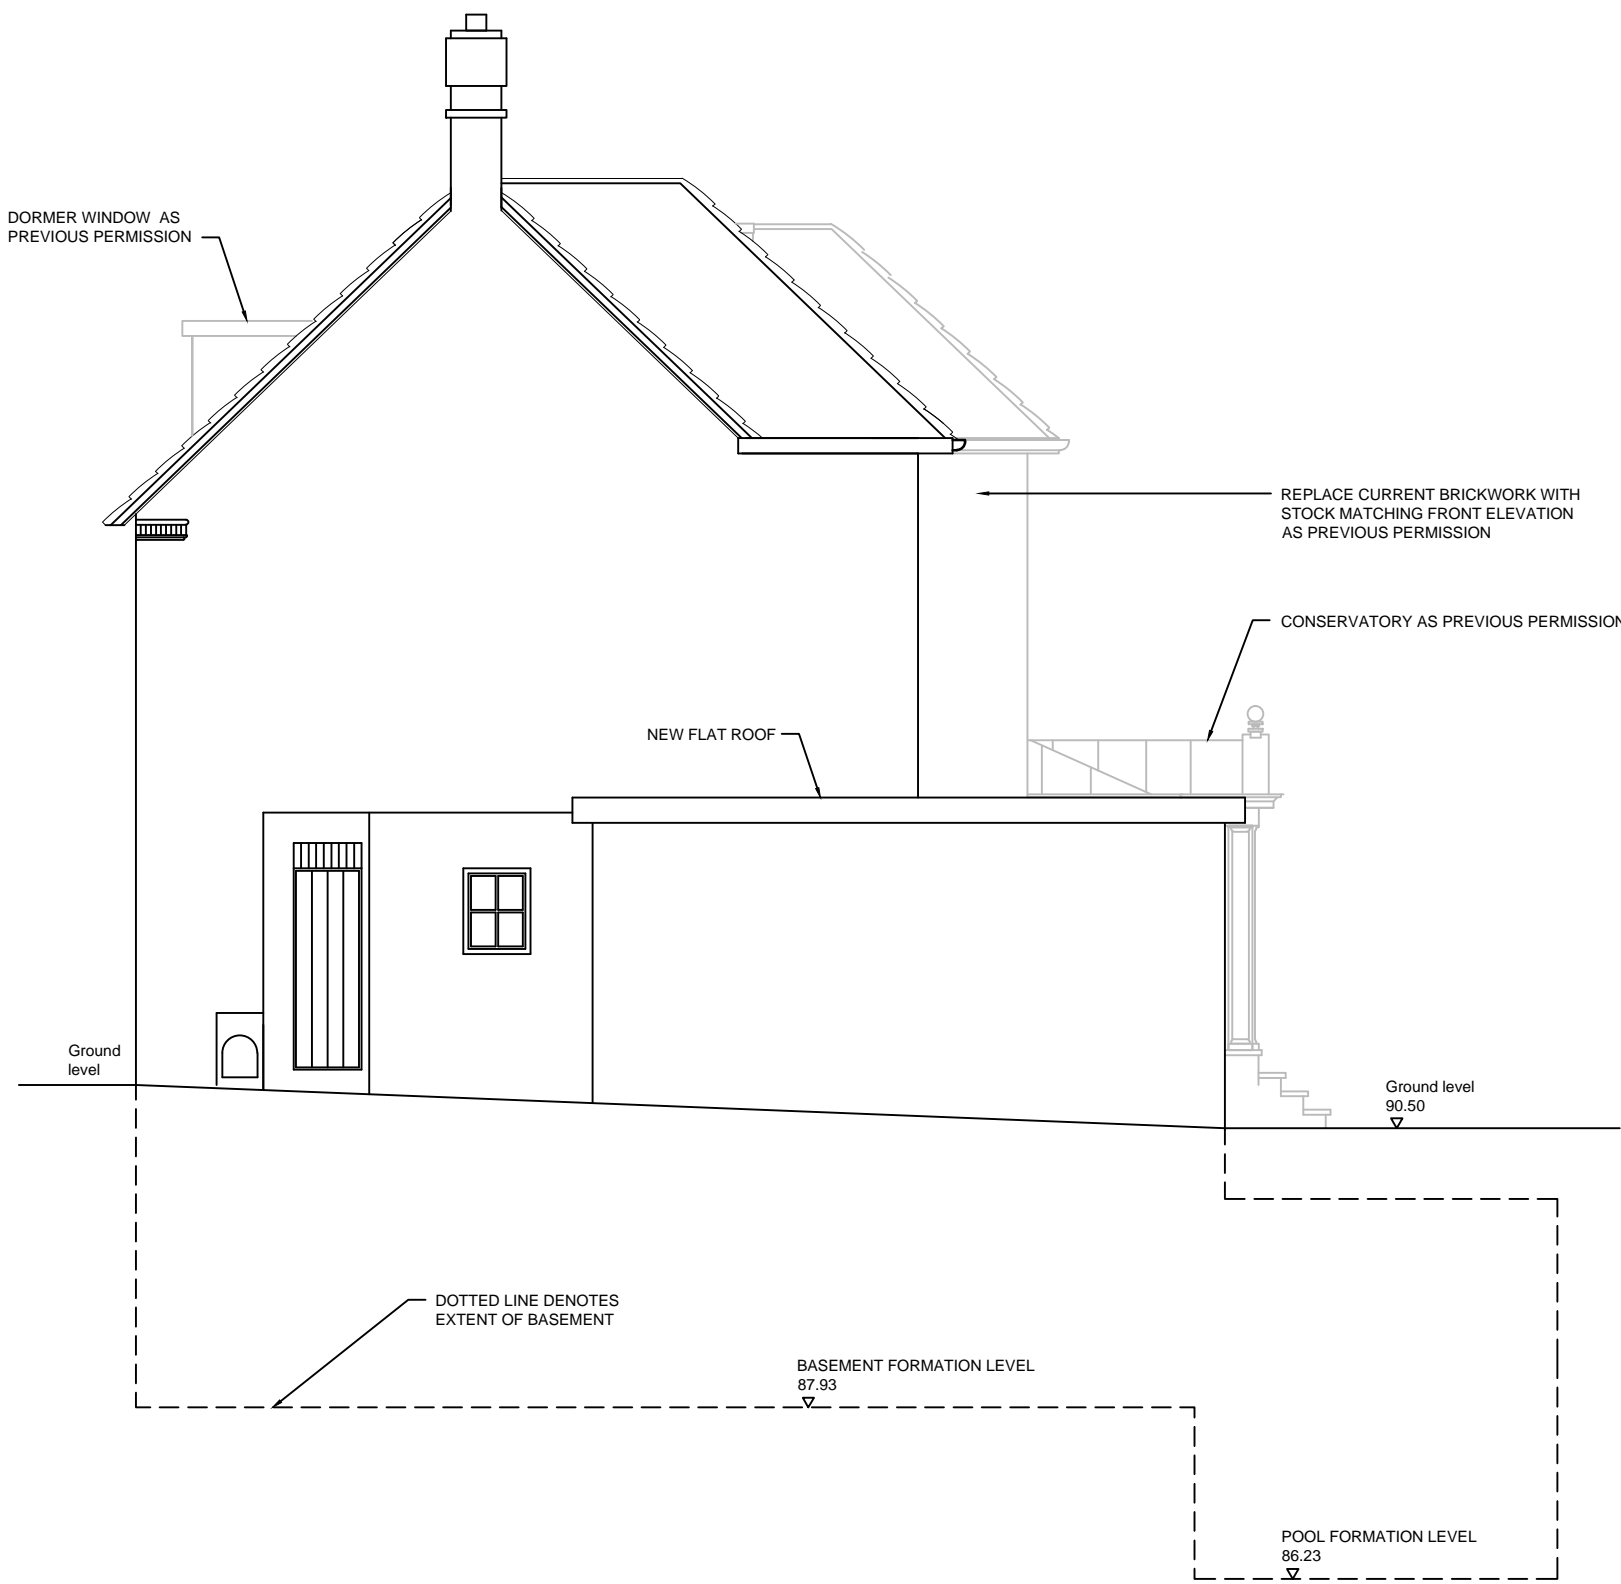

Drawing Title Proposed West Elevation	Project 38 Frognal Lane, Hampstead, London NW3		
	Scale 1:75 @A3	Drg Number PL854	Rev -


NOTES:  
NO DIMENSIONAL CHECKS HAVE BEEN MADE.  
FULL MEASURED SURVEY REQUIRED.  
DRAWING AND DESIGN REMAIN COPYRIGHT  
OF THE AUTHOR. ACTION WILL BE  
TAKEN AGAINST UNAUTHORISED USE.



Existing Street View Elevation



Proposed Street View Elevation

 


Drawing Title Existing and Proposed Street View	Project 38 Frognal Lane, Hampstead, London NW3		
	Scale 1:150 @A3	Drg Number PL855	Rev -

NOTES:

NO DIMENSIONAL CHECKS HAVE BEEN MADE.  
FULL MEASURED SURVEY REQUIRED.


DRAWING AND DESIGN REMAIN COPYRIGHT  
OF THE AUTHOR. ACTION WILL BE  
TAKEN AGAINST UNAUTHORISED USE.

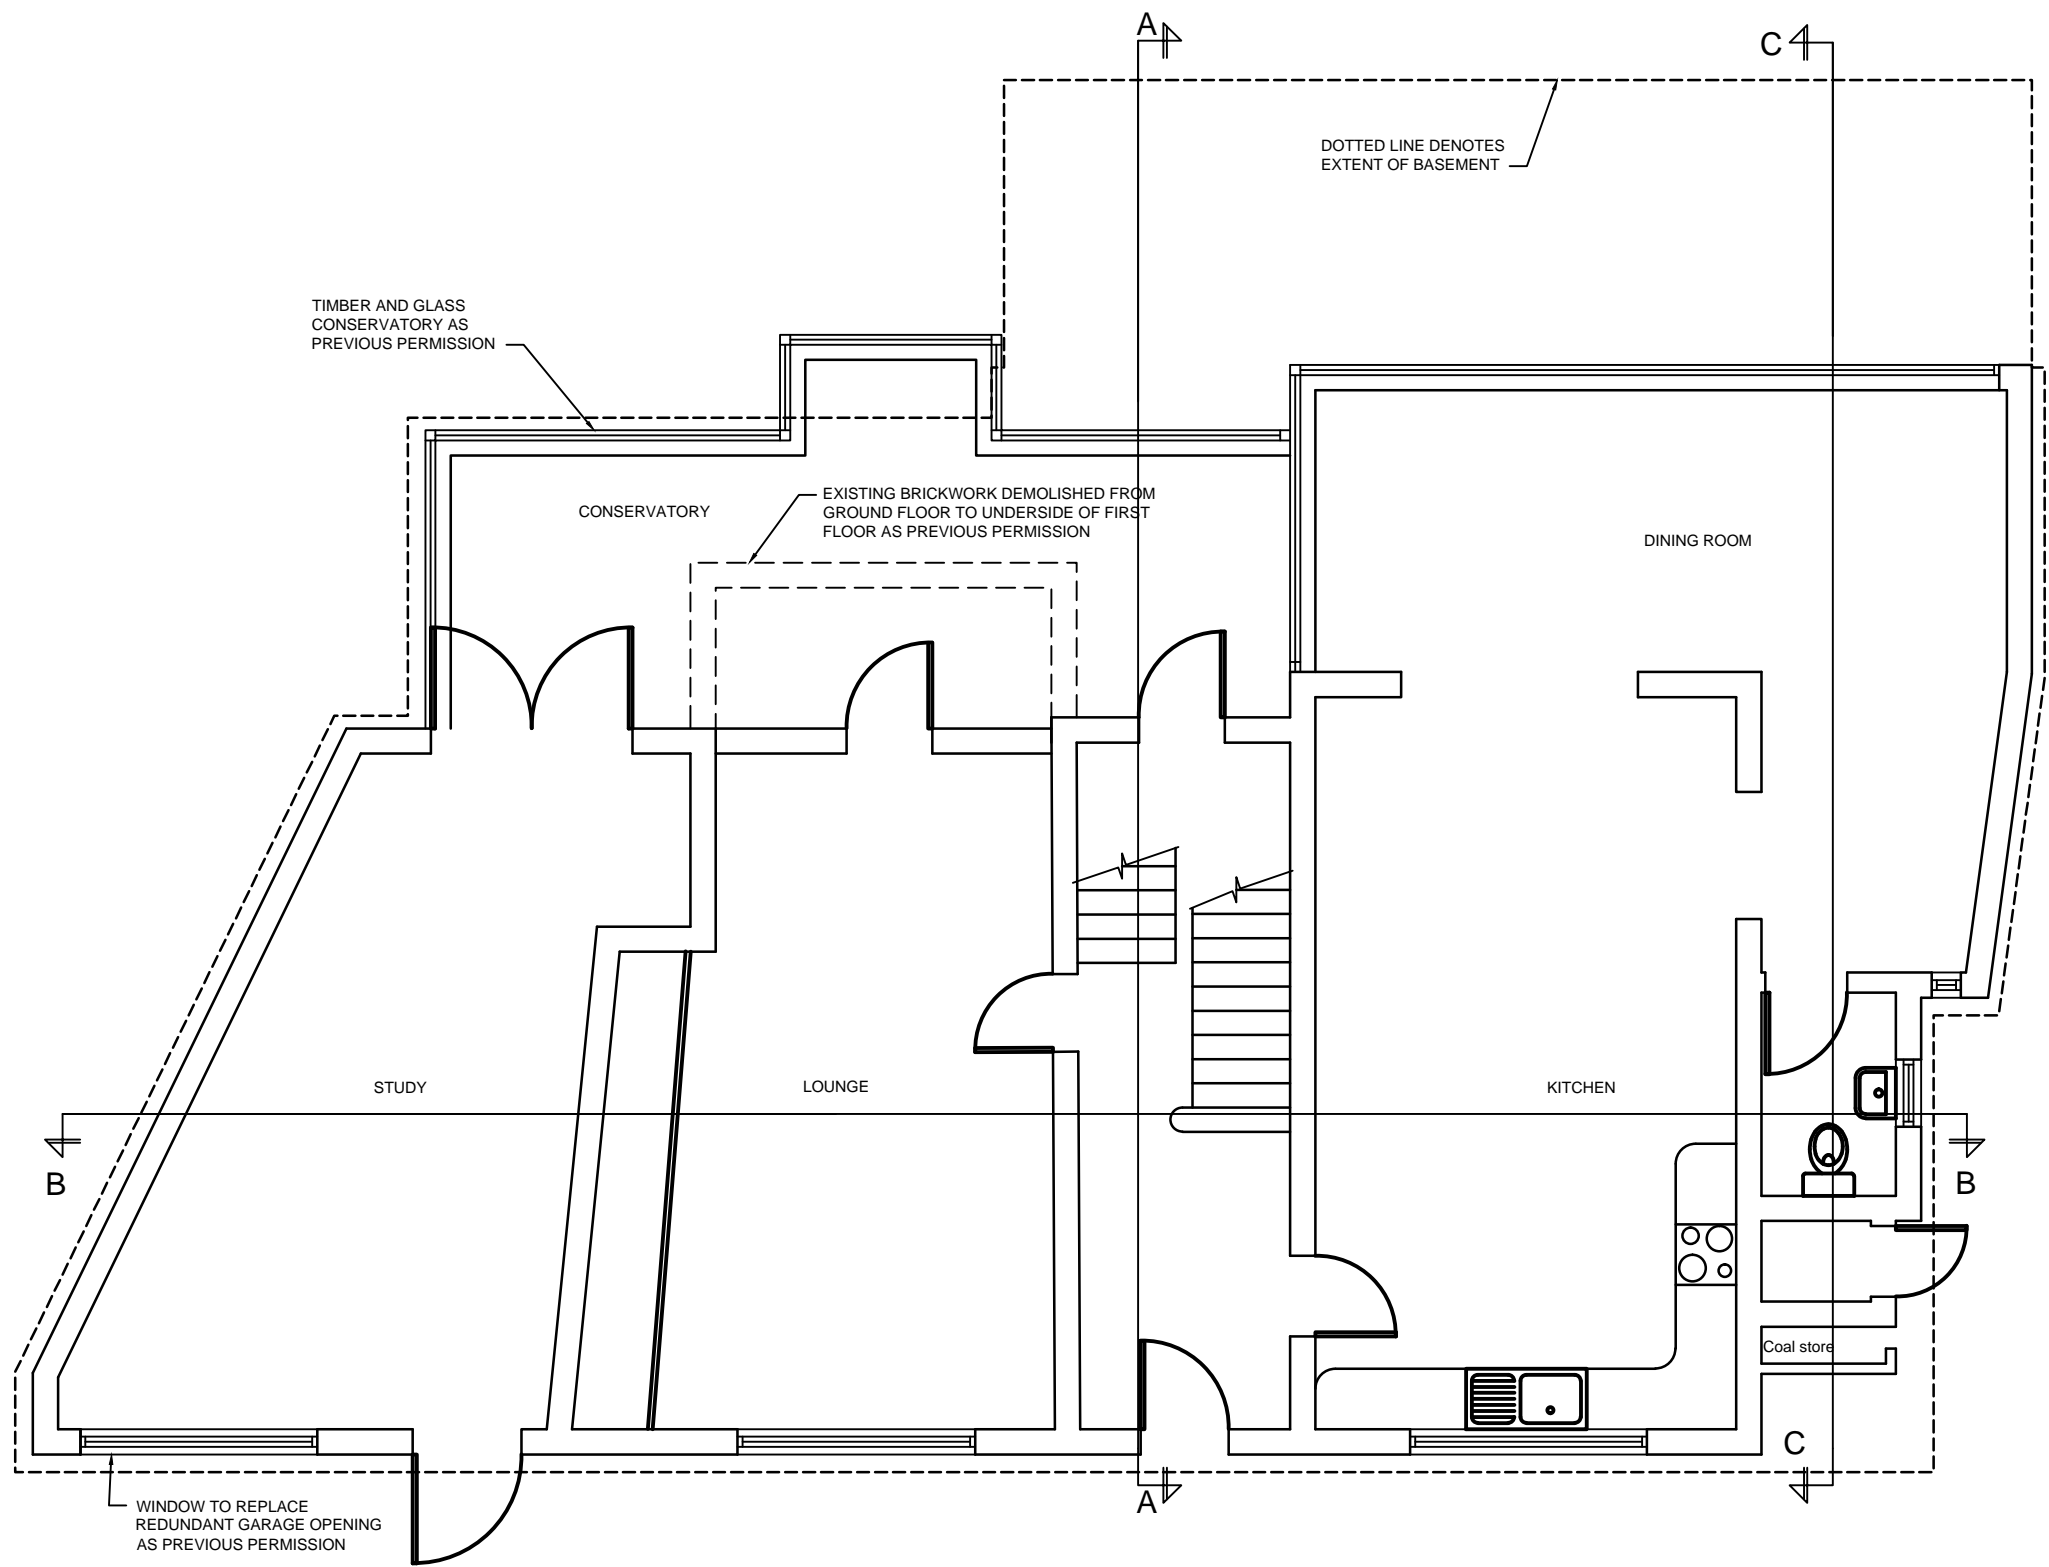


Drawing Title
Proposed Ground Floor Plan

Project	38 Frognal Lane, Hampstead, London NW3
Scale	1:75 @A3
Drg Number	PL856
Rev	-

NOTES:  
NO DIMENSIONAL CHECKS HAVE BEEN MADE.  
FULL MEASURED SURVEY REQUIRED.  
DRAWING AND DESIGN REMAIN COPYRIGHT  
OF THE AUTHOR, ACTION WILL BE  
TAKEN AGAINST UNAUTHORISED USE.

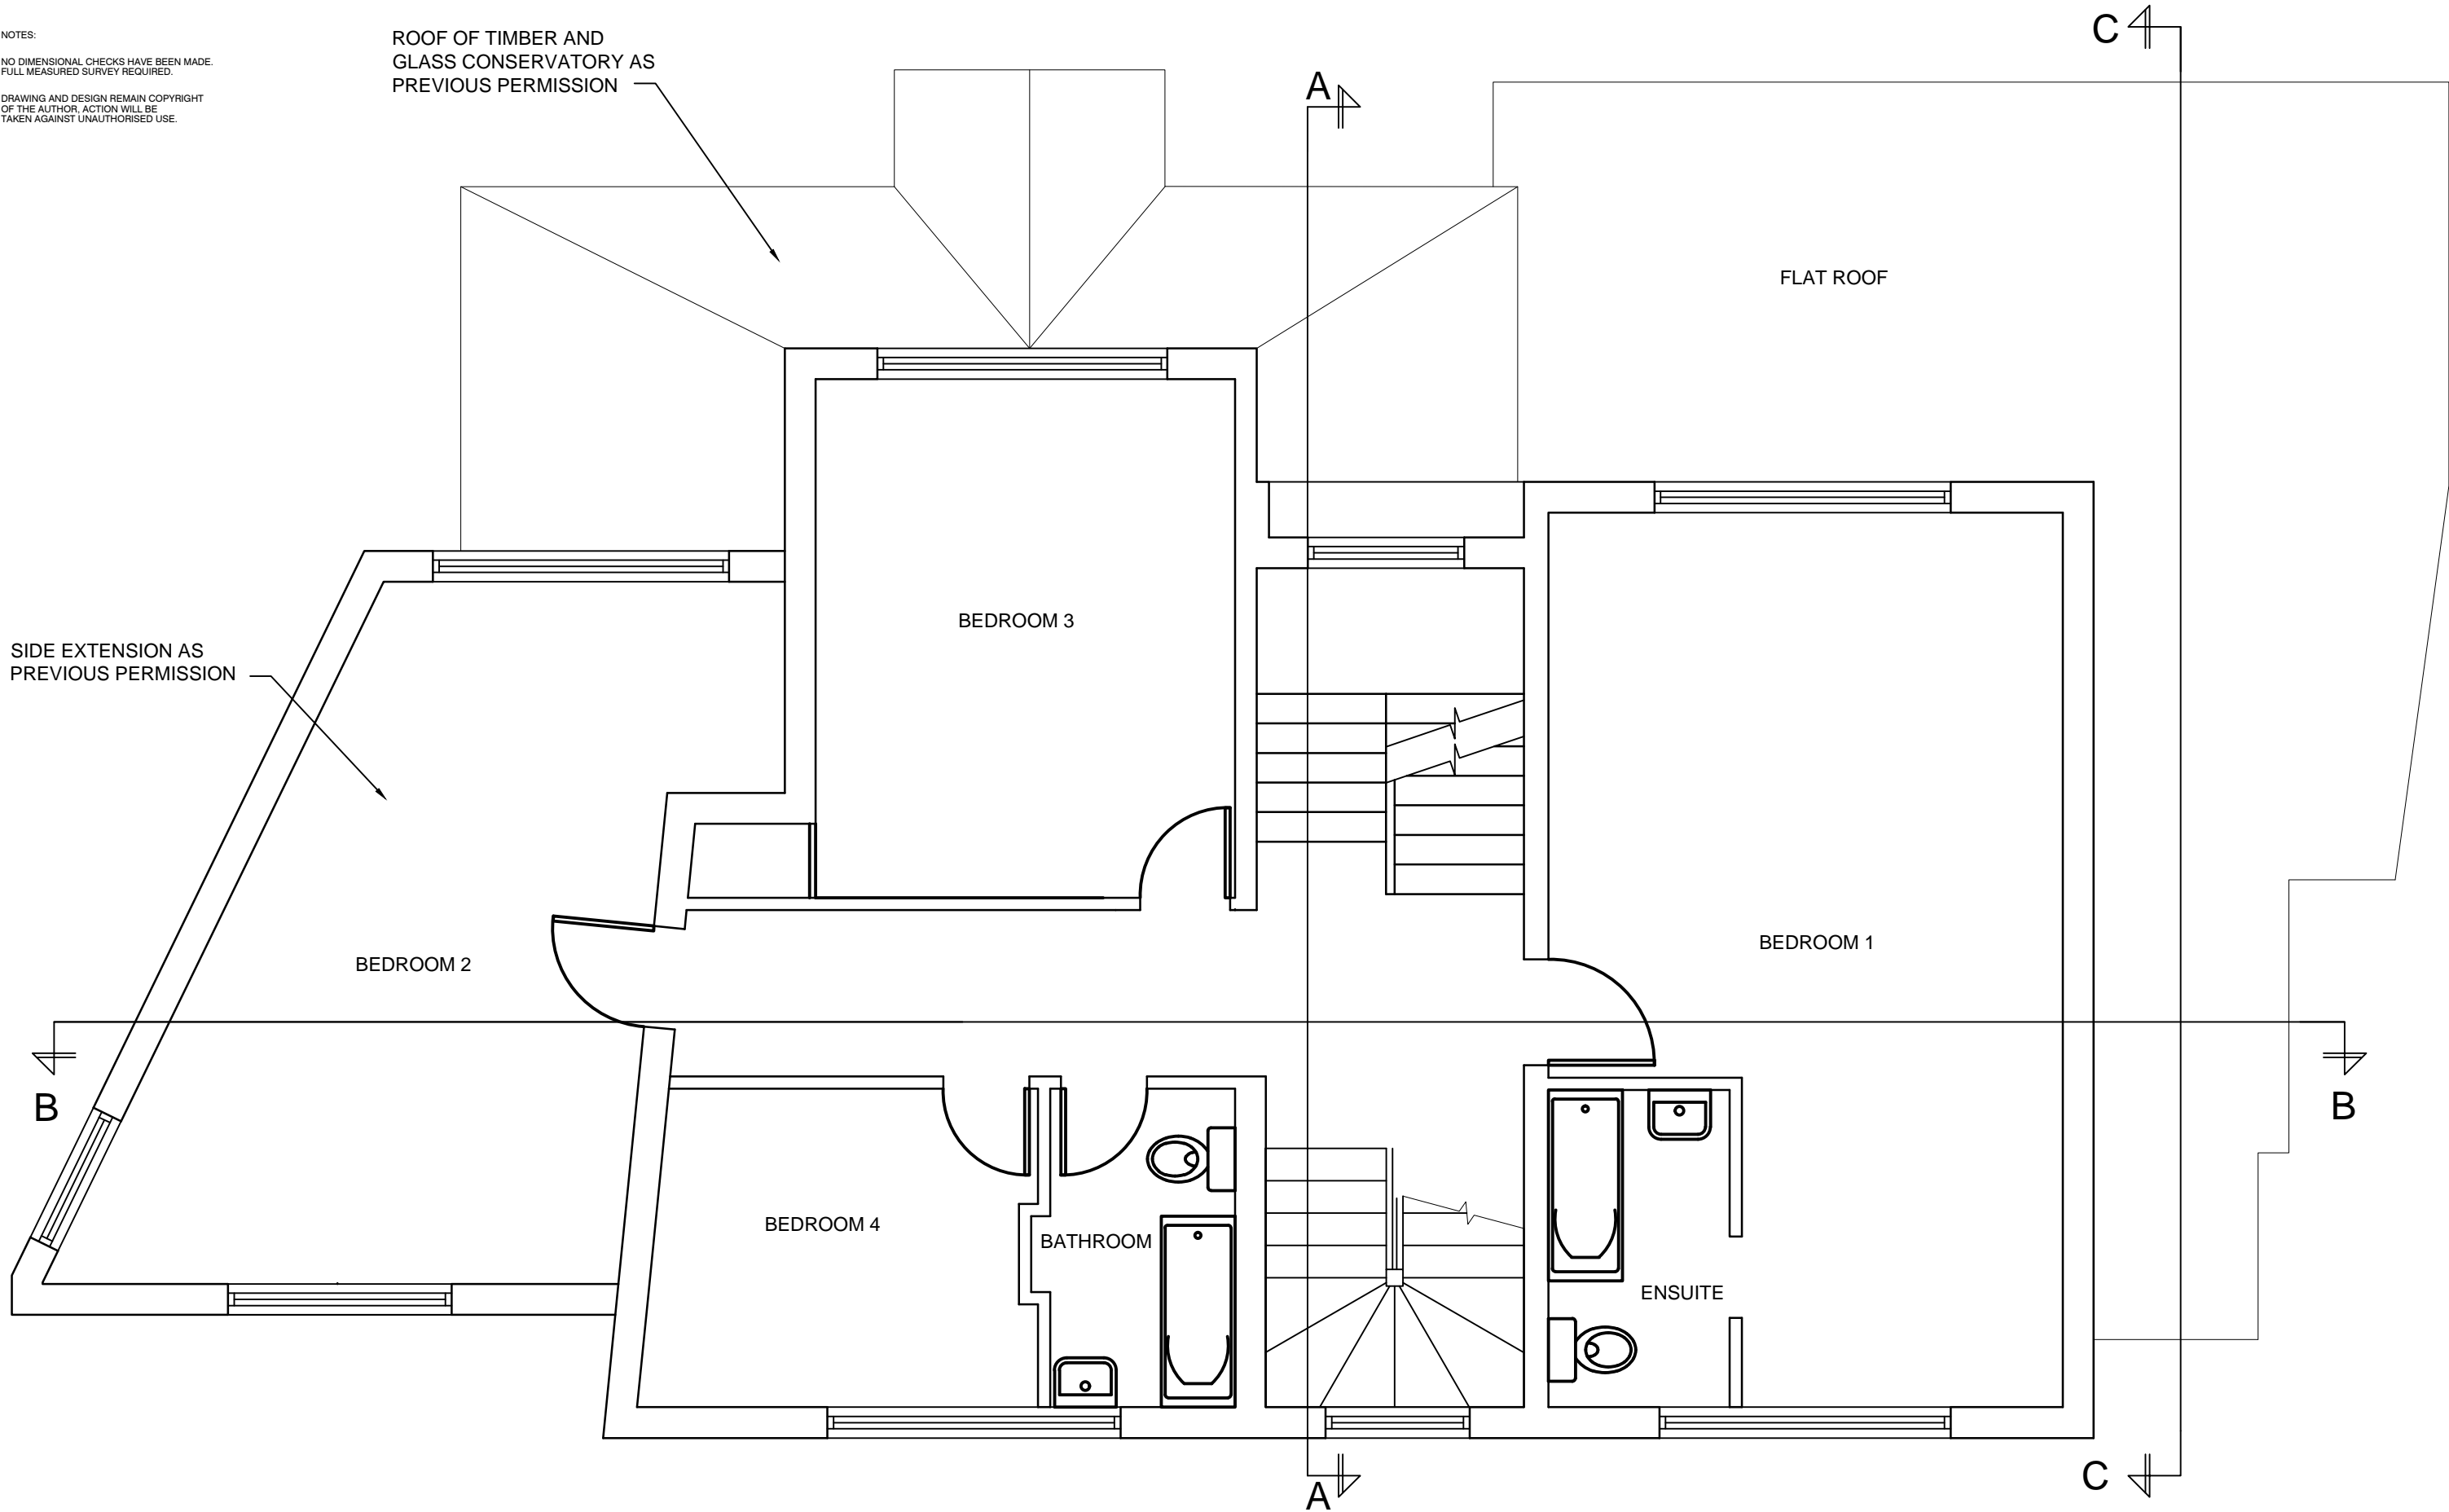

NOTES:  
NO DIMENSIONAL CHECKS HAVE BEEN MADE.  
FULL MEASURED SURVEY REQUIRED.  
  
DRAWING AND DESIGN REMAIN COPYRIGHT  
OF THE AUTHOR. ACTION WILL BE  
TAKEN AGAINST UNAUTHORISED USE.

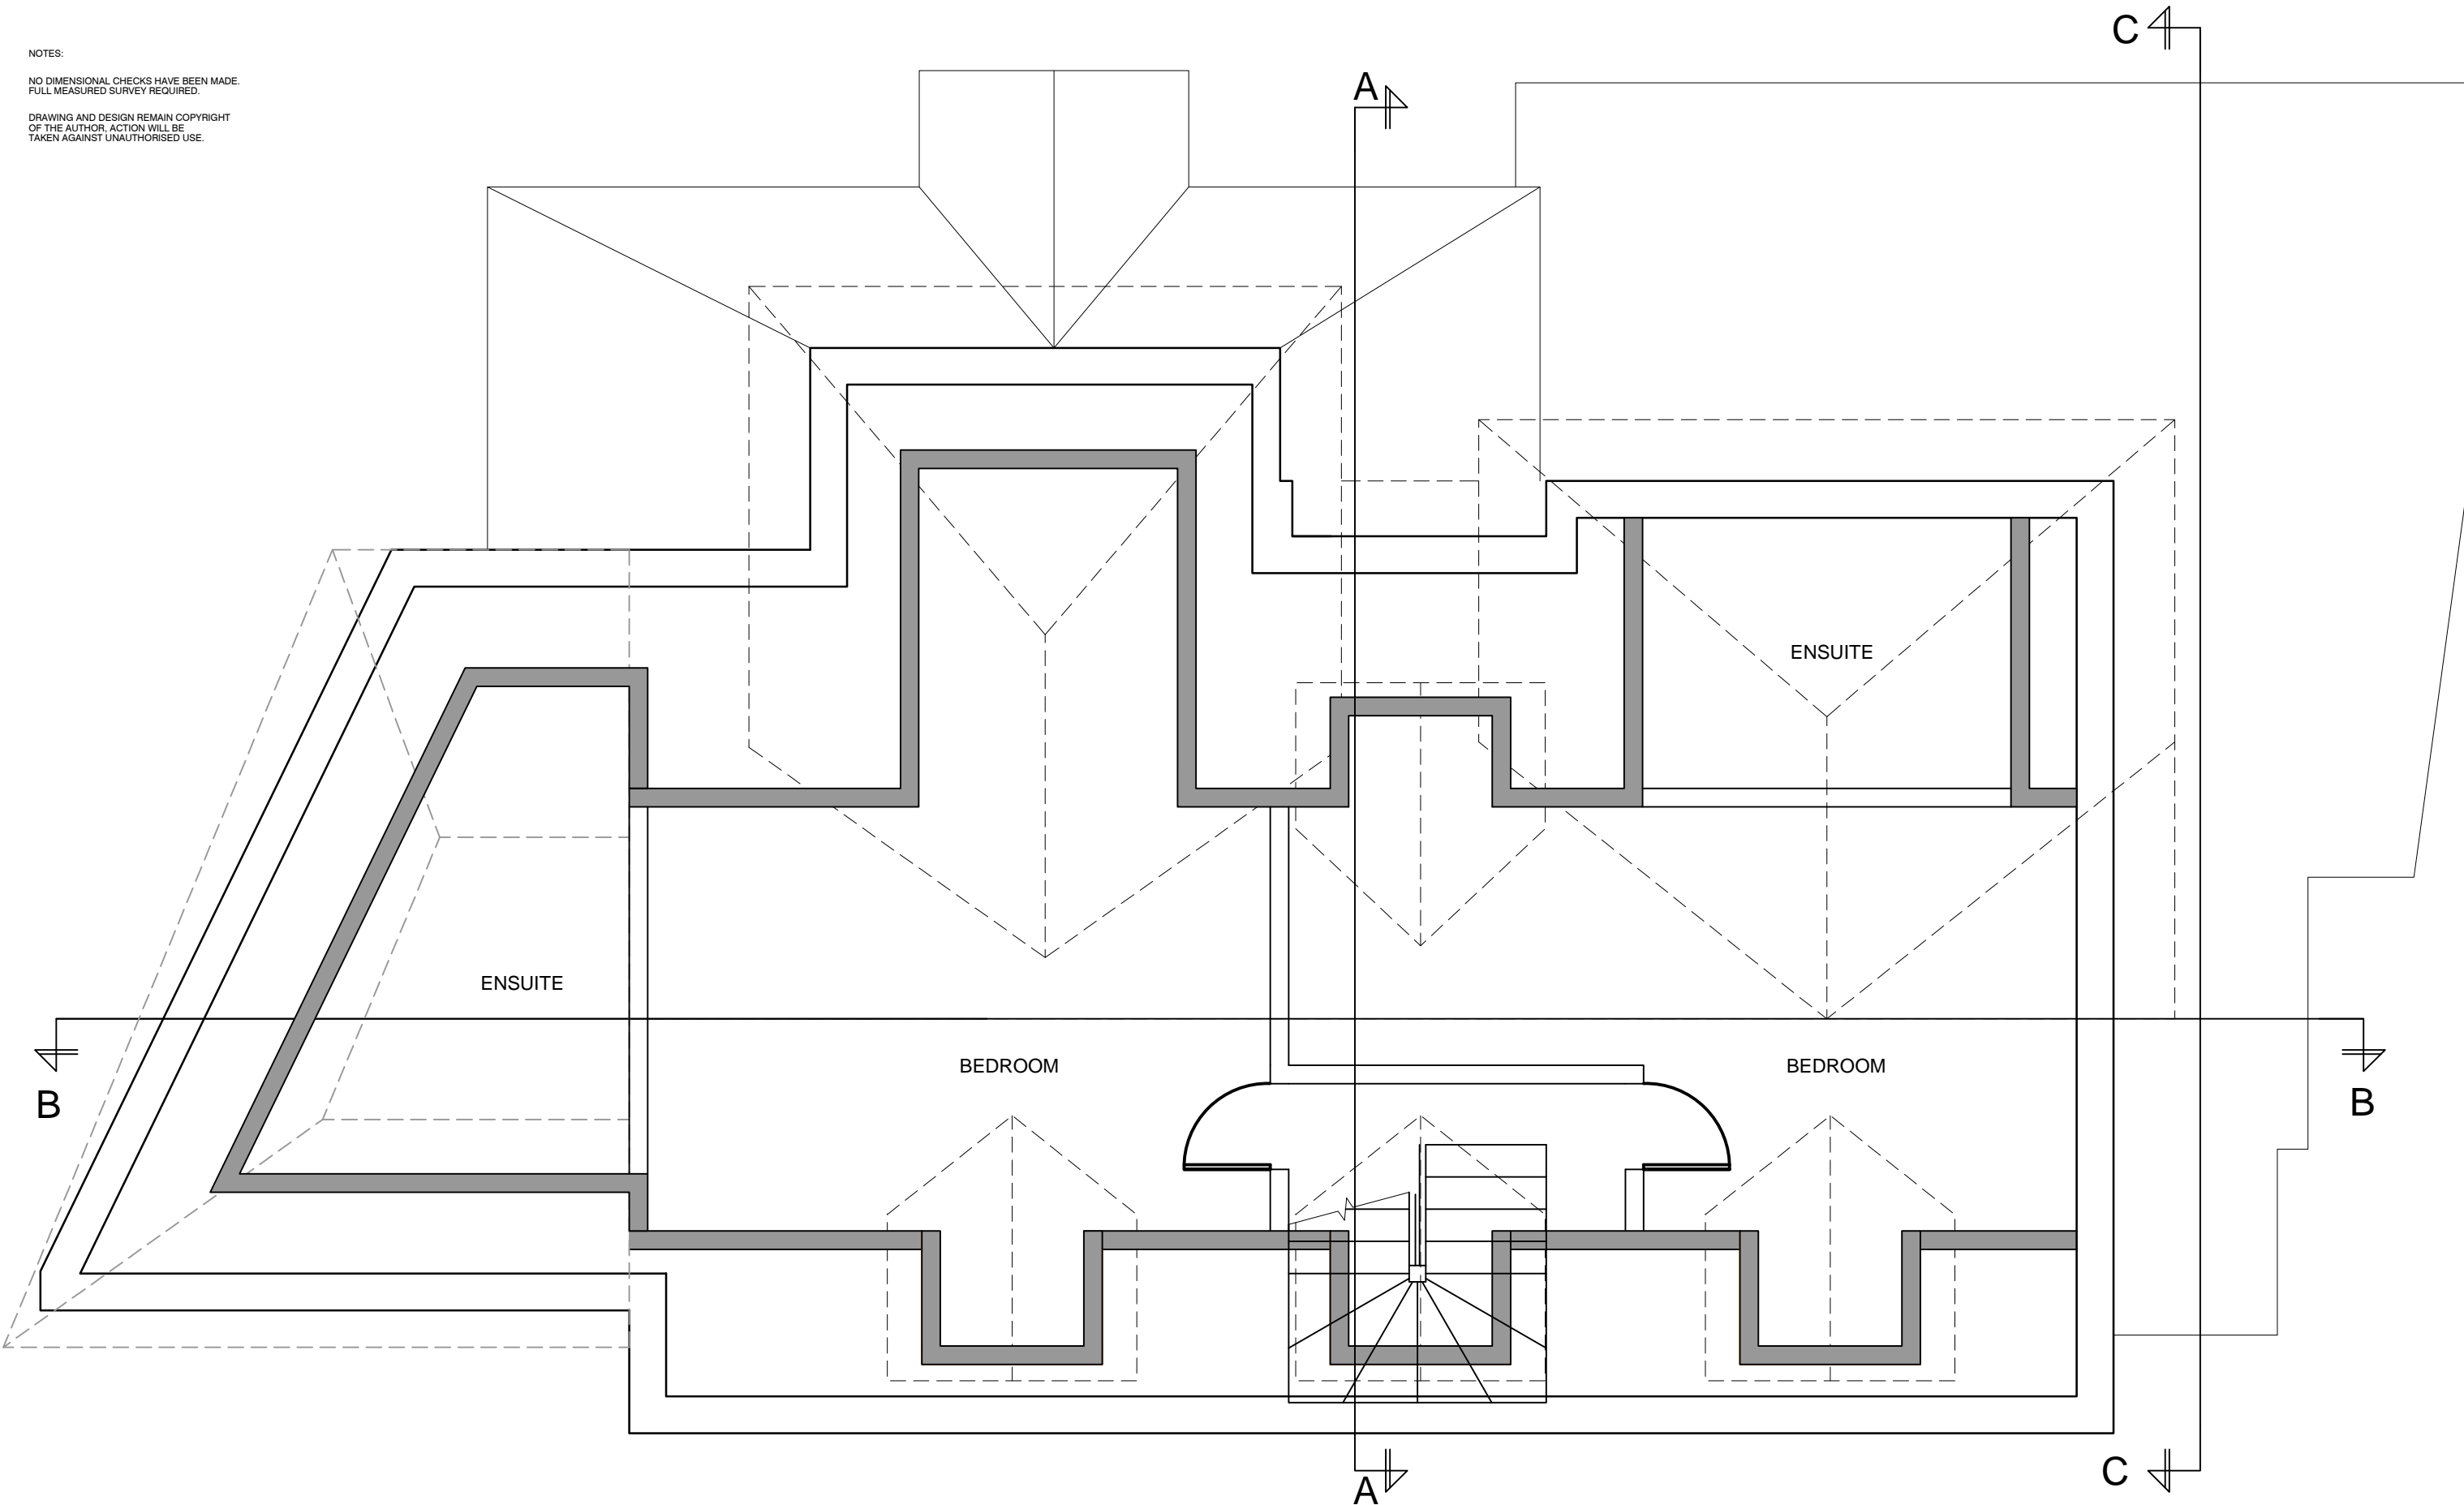


Drawing Title Proposed Second Floor Plan		Project 38 Frognal Lane, Hampstead, London NW3	
Scale 1:50 @A3		Drg Number PL858	Rev -



NOTES:

NO DIMENSIONAL CHECKS HAVE BEEN MADE.  
FULL MEASURED SURVEY REQUIRED.

DRAWING AND DESIGN REMAIN COPYRIGHT  
OF THE AUTHOR. ACTION WILL BE  
TAKEN AGAINST UNAUTHORISED USE.

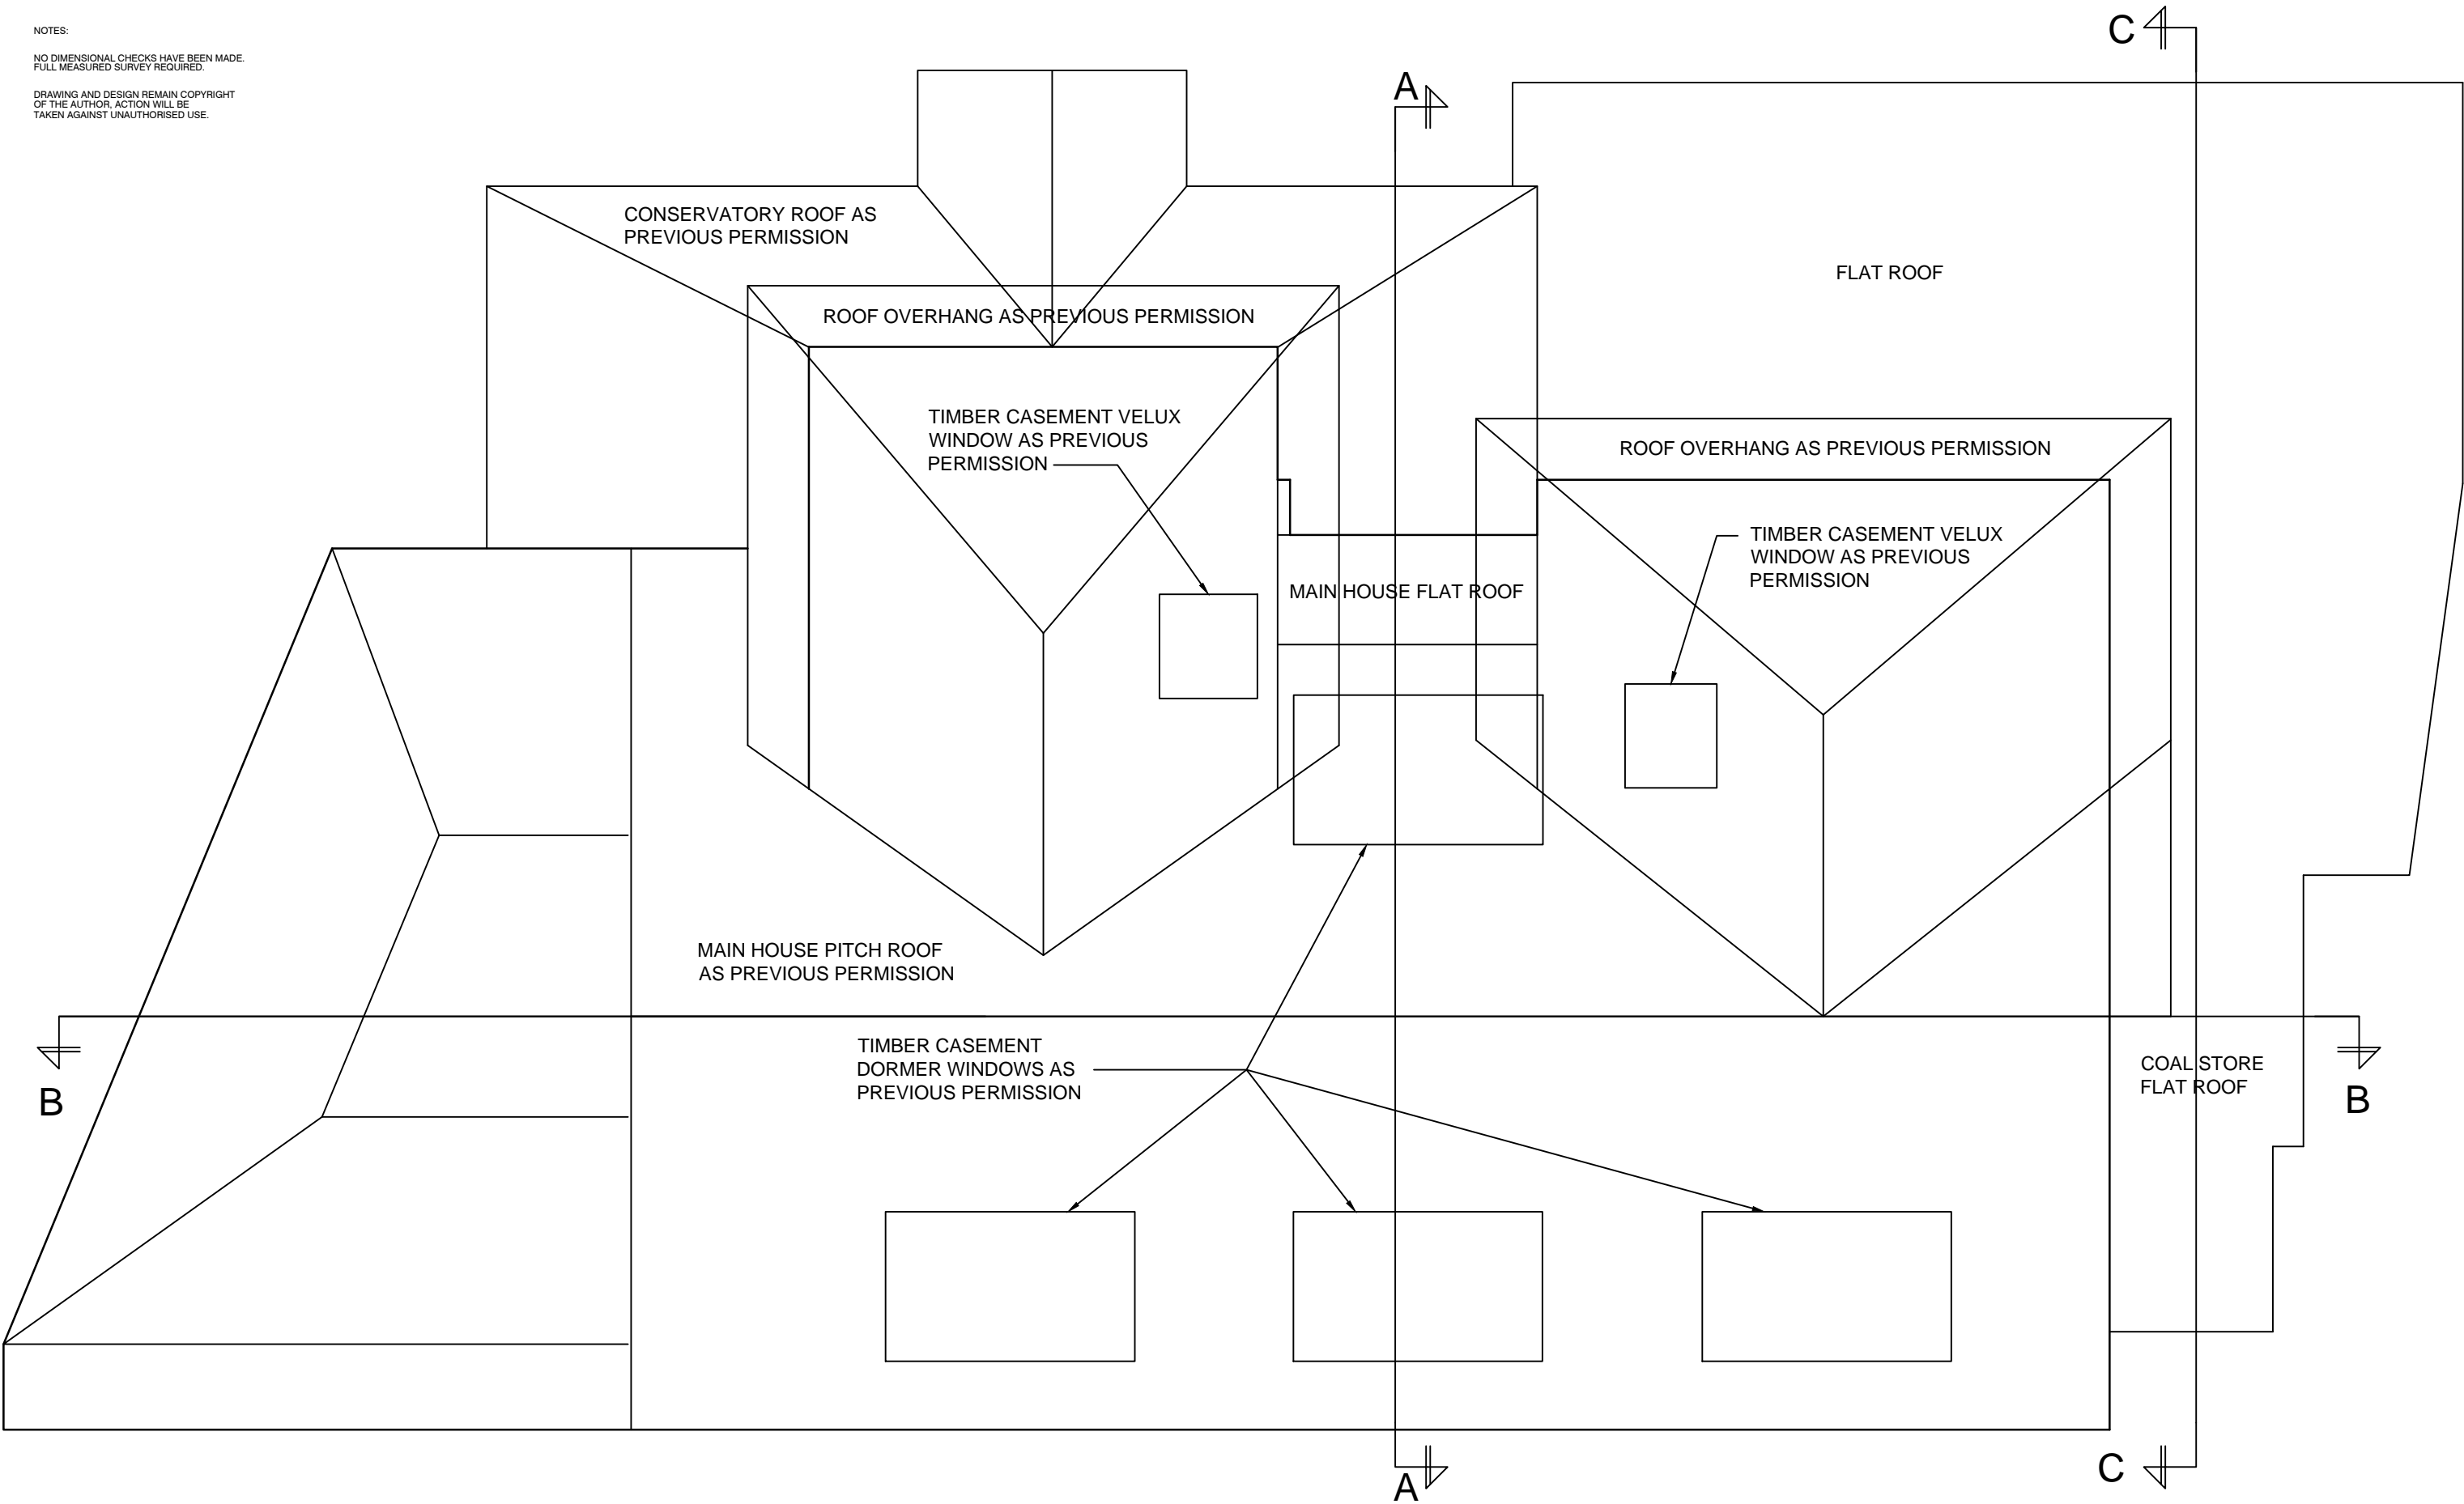


Drawing Title
Proposed Roof Plan

Project		
38 Frognal Lane, Hampstead, London NW3		
Scale	Drg Number	Rev
1:50 @A3	PL859	-

NOTES:

NO DIMENSIONAL CHECKS HAVE BEEN MADE.  
FULL MEASURED SURVEY REQUIRED.

DRAWING AND DESIGN REMAIN COPYRIGHT  
OF THE AUTHOR. ACTION WILL BE  
TAKEN AGAINST UNAUTHORISED USE.

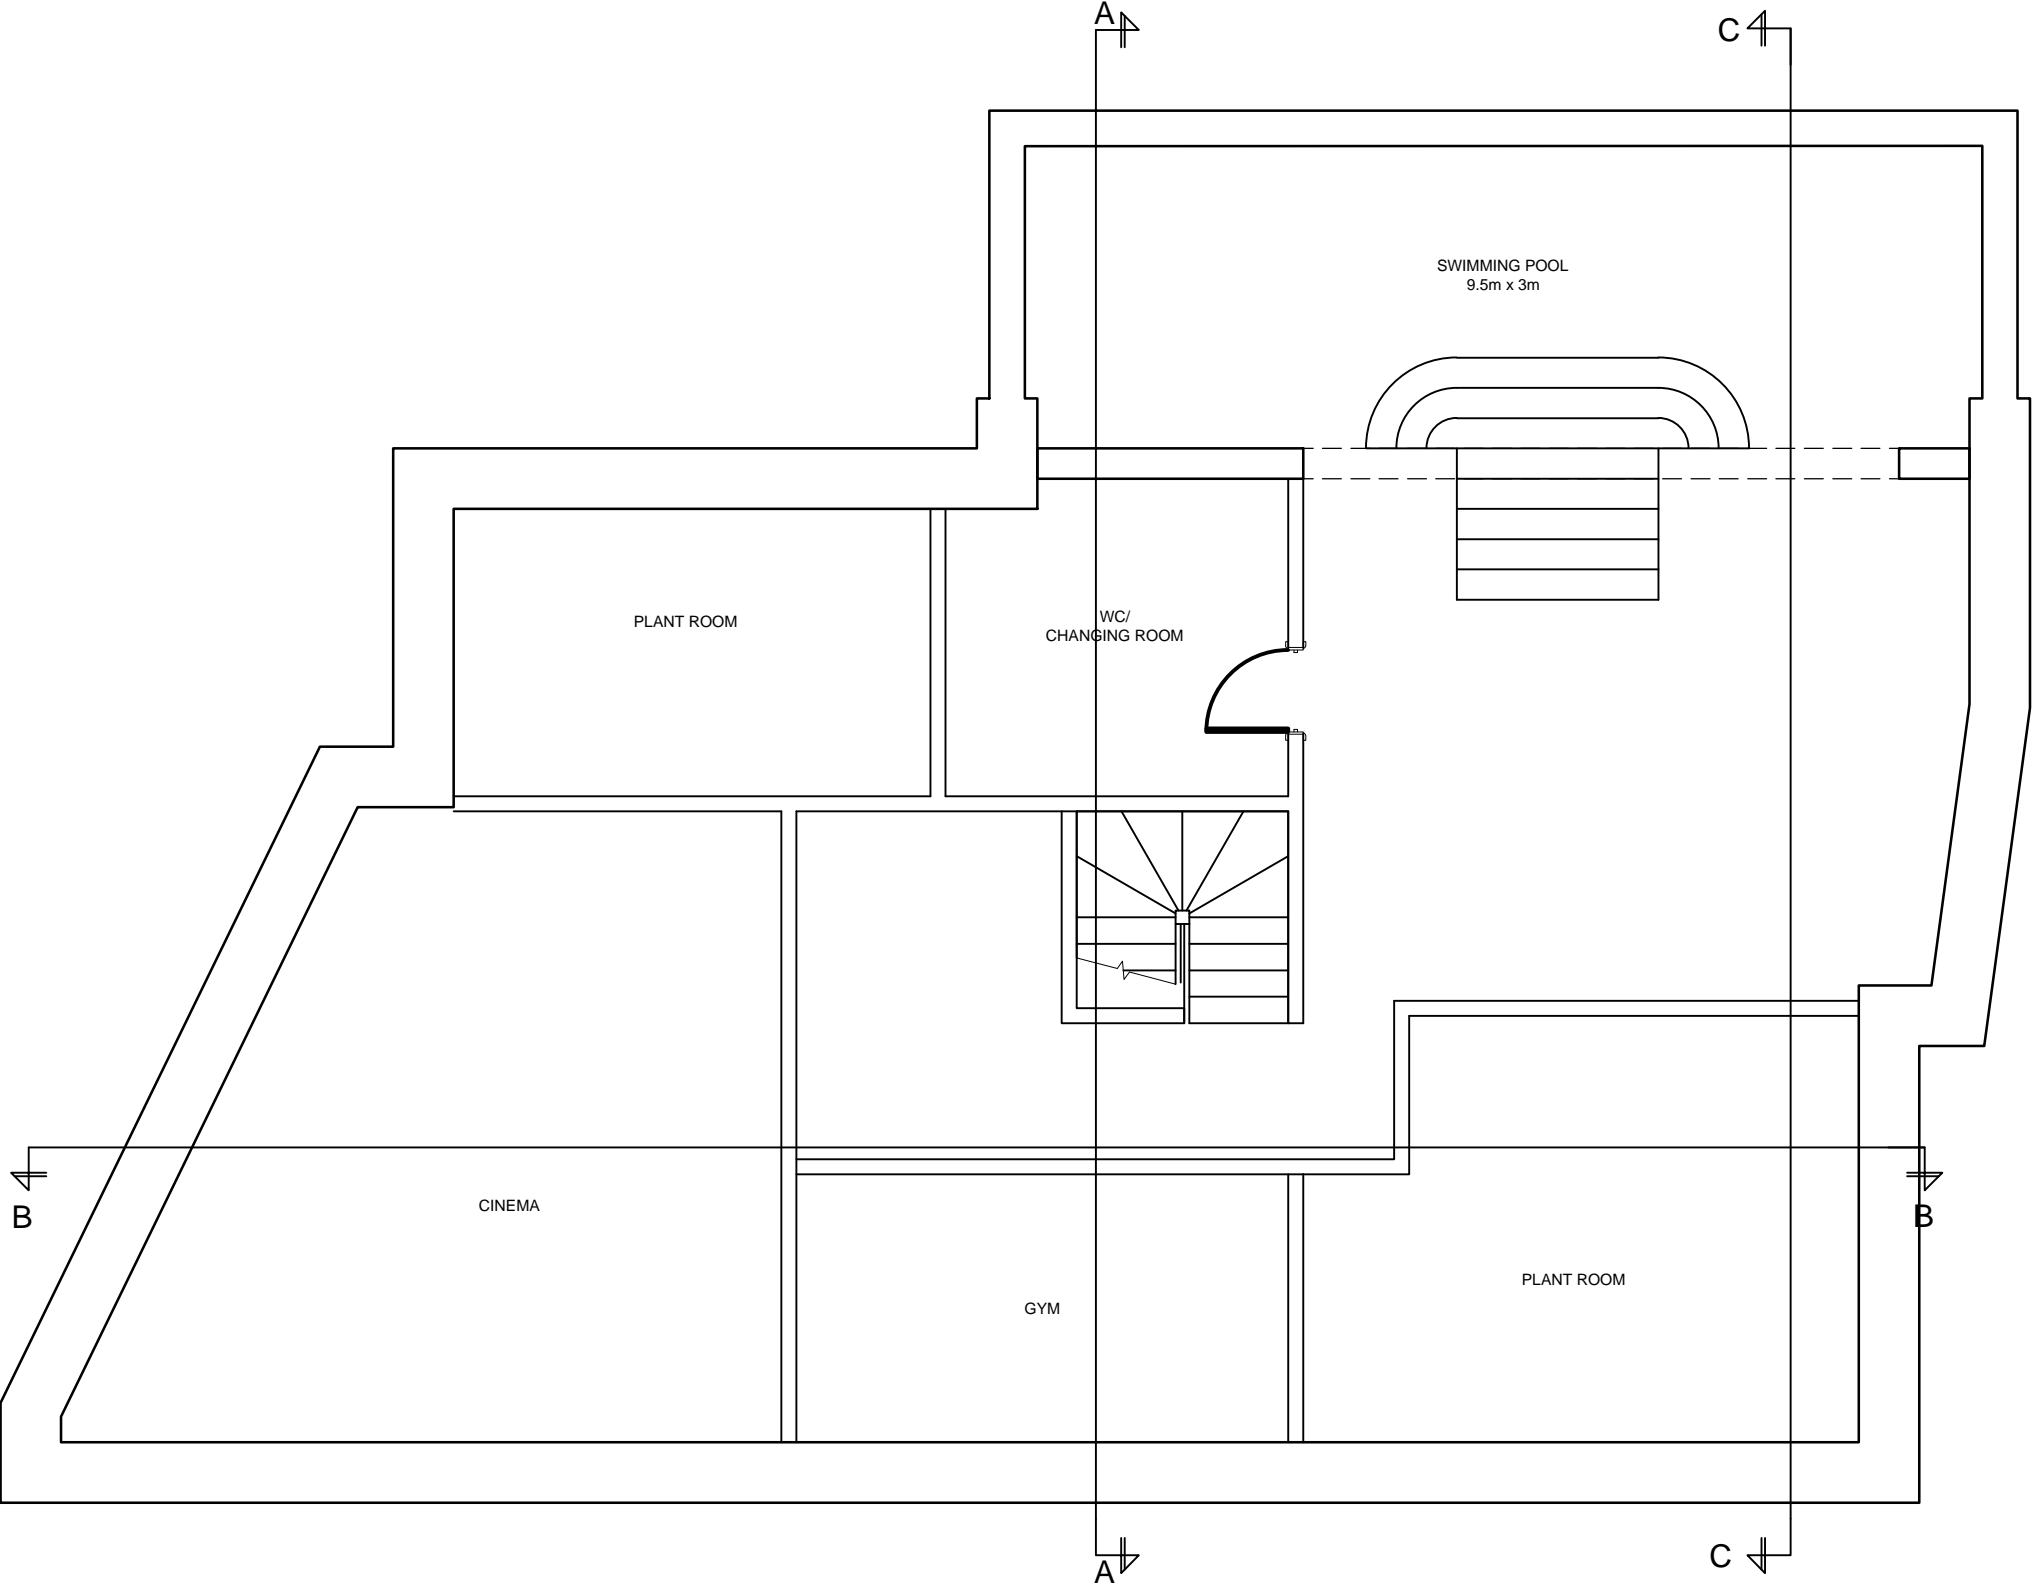


Drawing Title Proposed Basement Plan	Project 38 Frognal Lane, Hampstead, London NW3	
	Scale 1:75 @A3	Drg Number PL860
		Rev -

NOTES:


NO DIMENSIONAL CHECKS HAVE BEEN MADE.  
FULL MEASURED SURVEY REQUIRED.

DRAWING AND DESIGN REMAIN COPYRIGHT  
OF THE AUTHOR. ACTION WILL BE  
TAKEN AGAINST UNAUTHORISED USE.

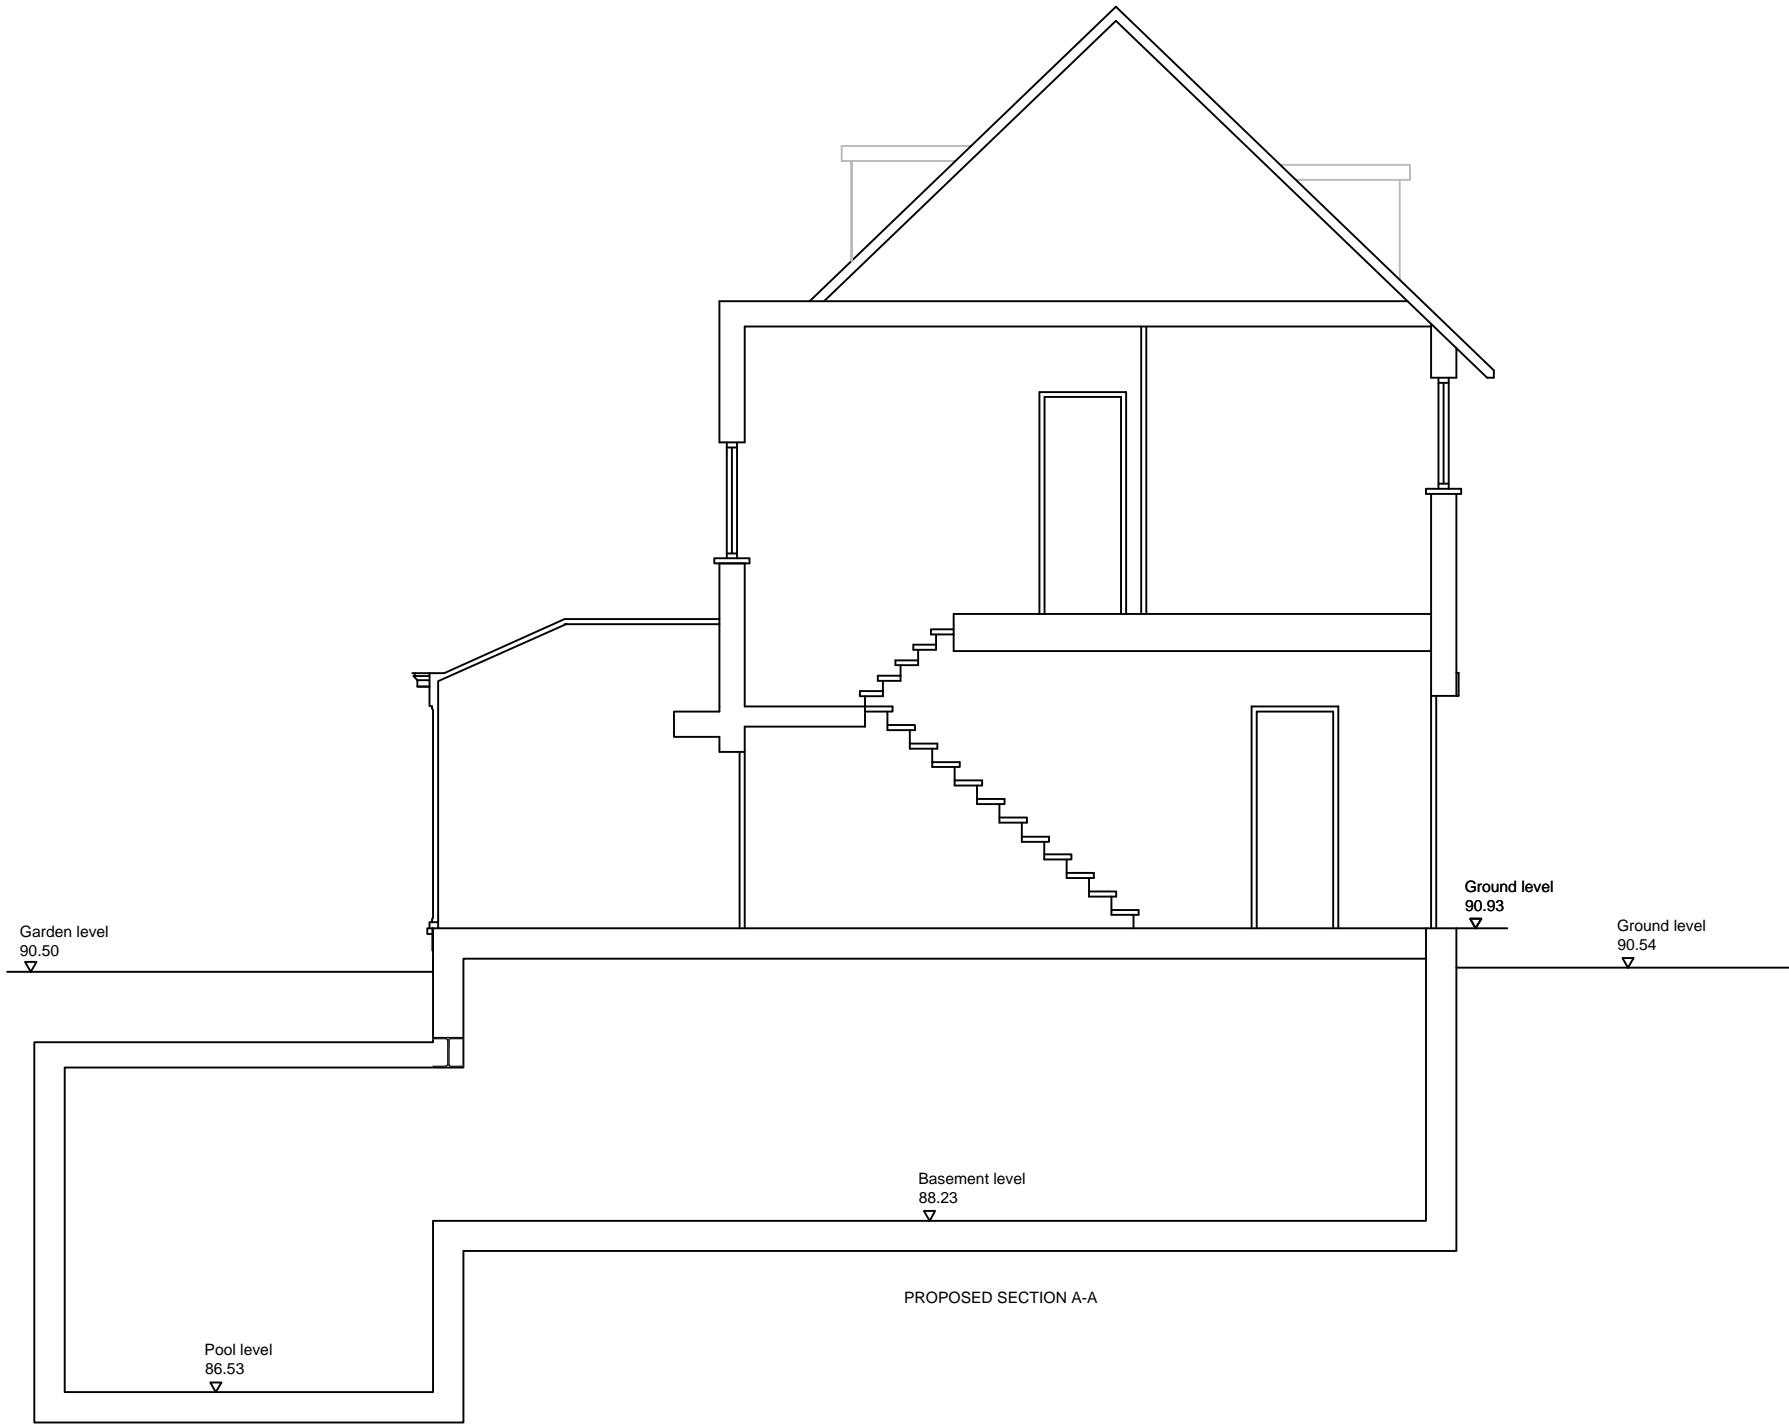

Drawing Title Proposed Section A-A	Project 38 Frognal Lane, Hampstead, London NW3		
	Scale 1:75 @A3	Drg Number PL861	Rev -

NOTES:  
NO DIMENSIONAL CHECKS HAVE BEEN MADE.  
FULL MEASURED SURVEY REQUIRED.  
  
DRAWING AND DESIGN REMAIN COPYRIGHT  
OF THE AUTHOR. ACTION WILL BE  
TAKEN AGAINST UNAUTHORISED USE.

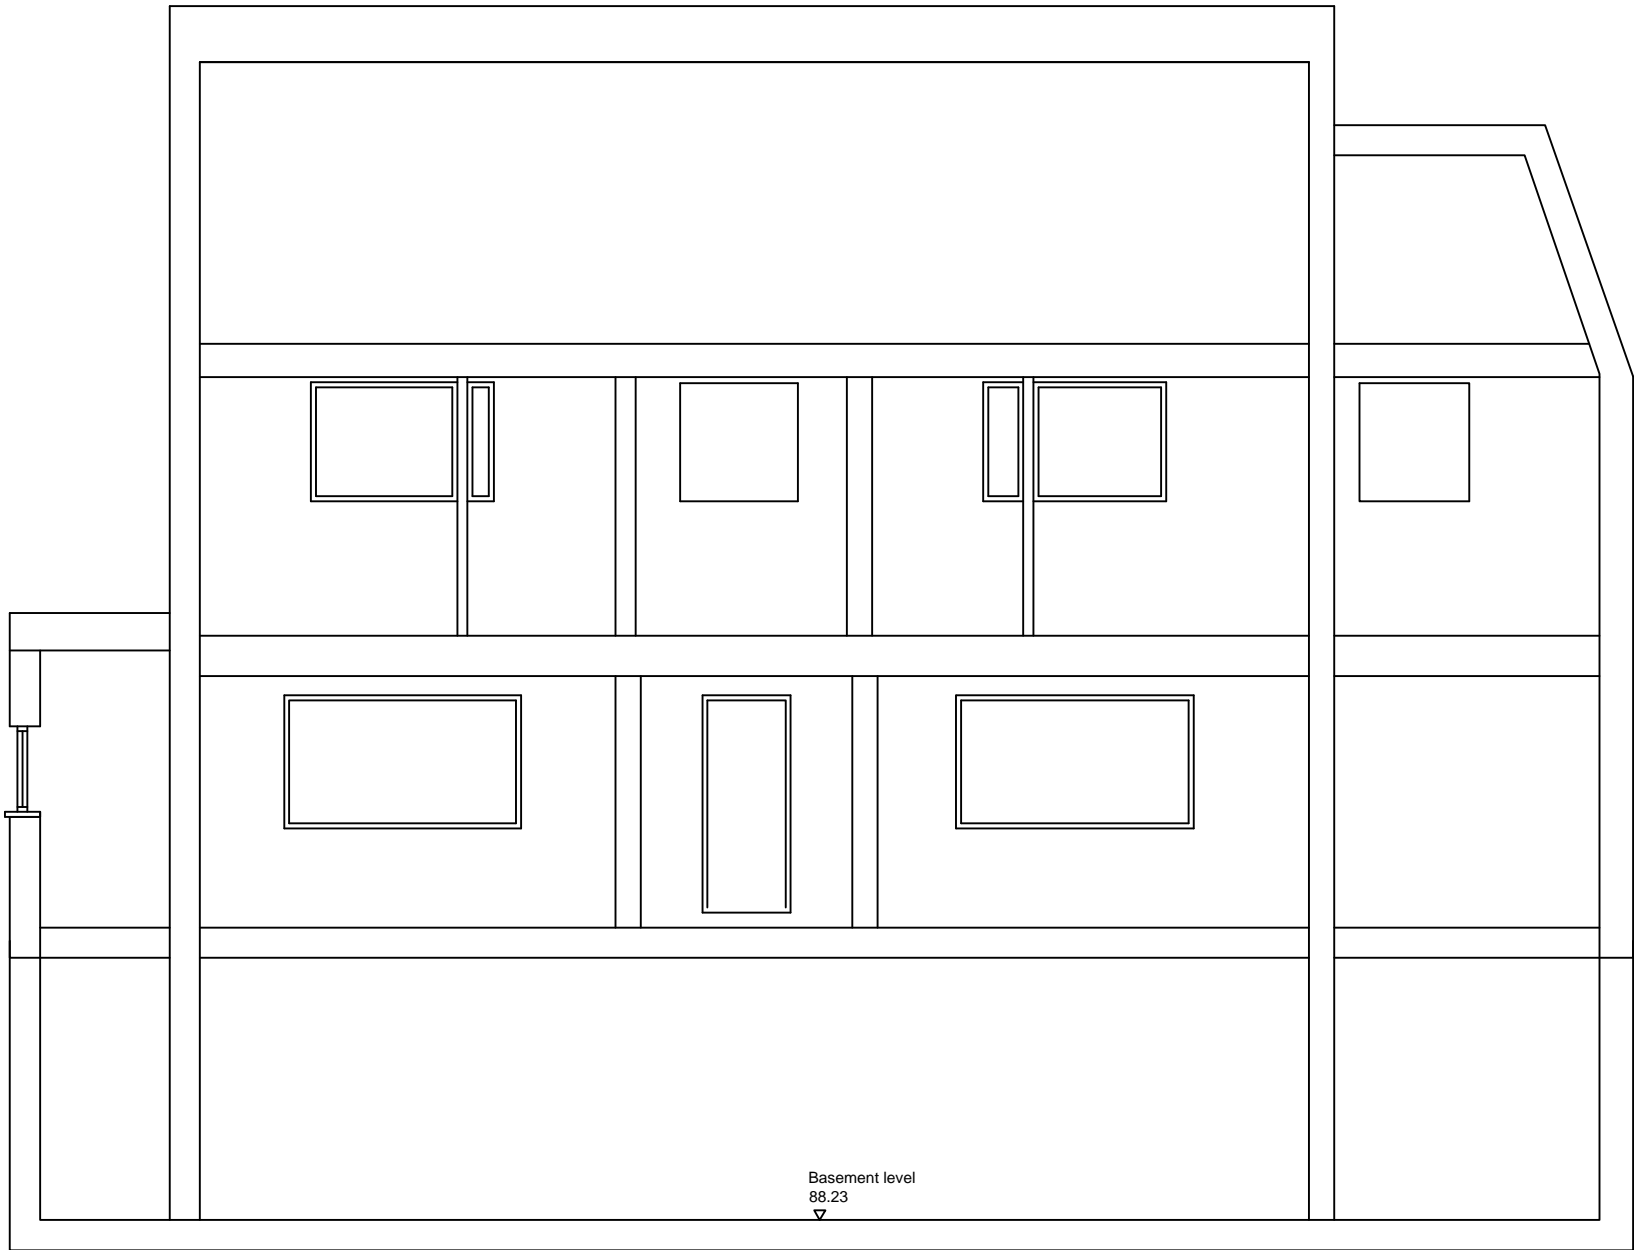


PROPOSED SECTION B-B

Ground level  
90.54  
▽



Drawing Title Proposed Section B-B		Project 38 Frognal Lane, Hampstead, London NW3	
Scale 1:75 @A3		Drg Number PL862	Rev -

NOTES:  
NO DIMENSIONAL CHECKS HAVE BEEN MADE.  
FULL MEASURED SURVEY REQUIRED.  
  
DRAWING AND DESIGN REMAIN COPYRIGHT  
OF THE AUTHOR. ACTION WILL BE  
TAKEN AGAINST UNAUTHORISED USE.

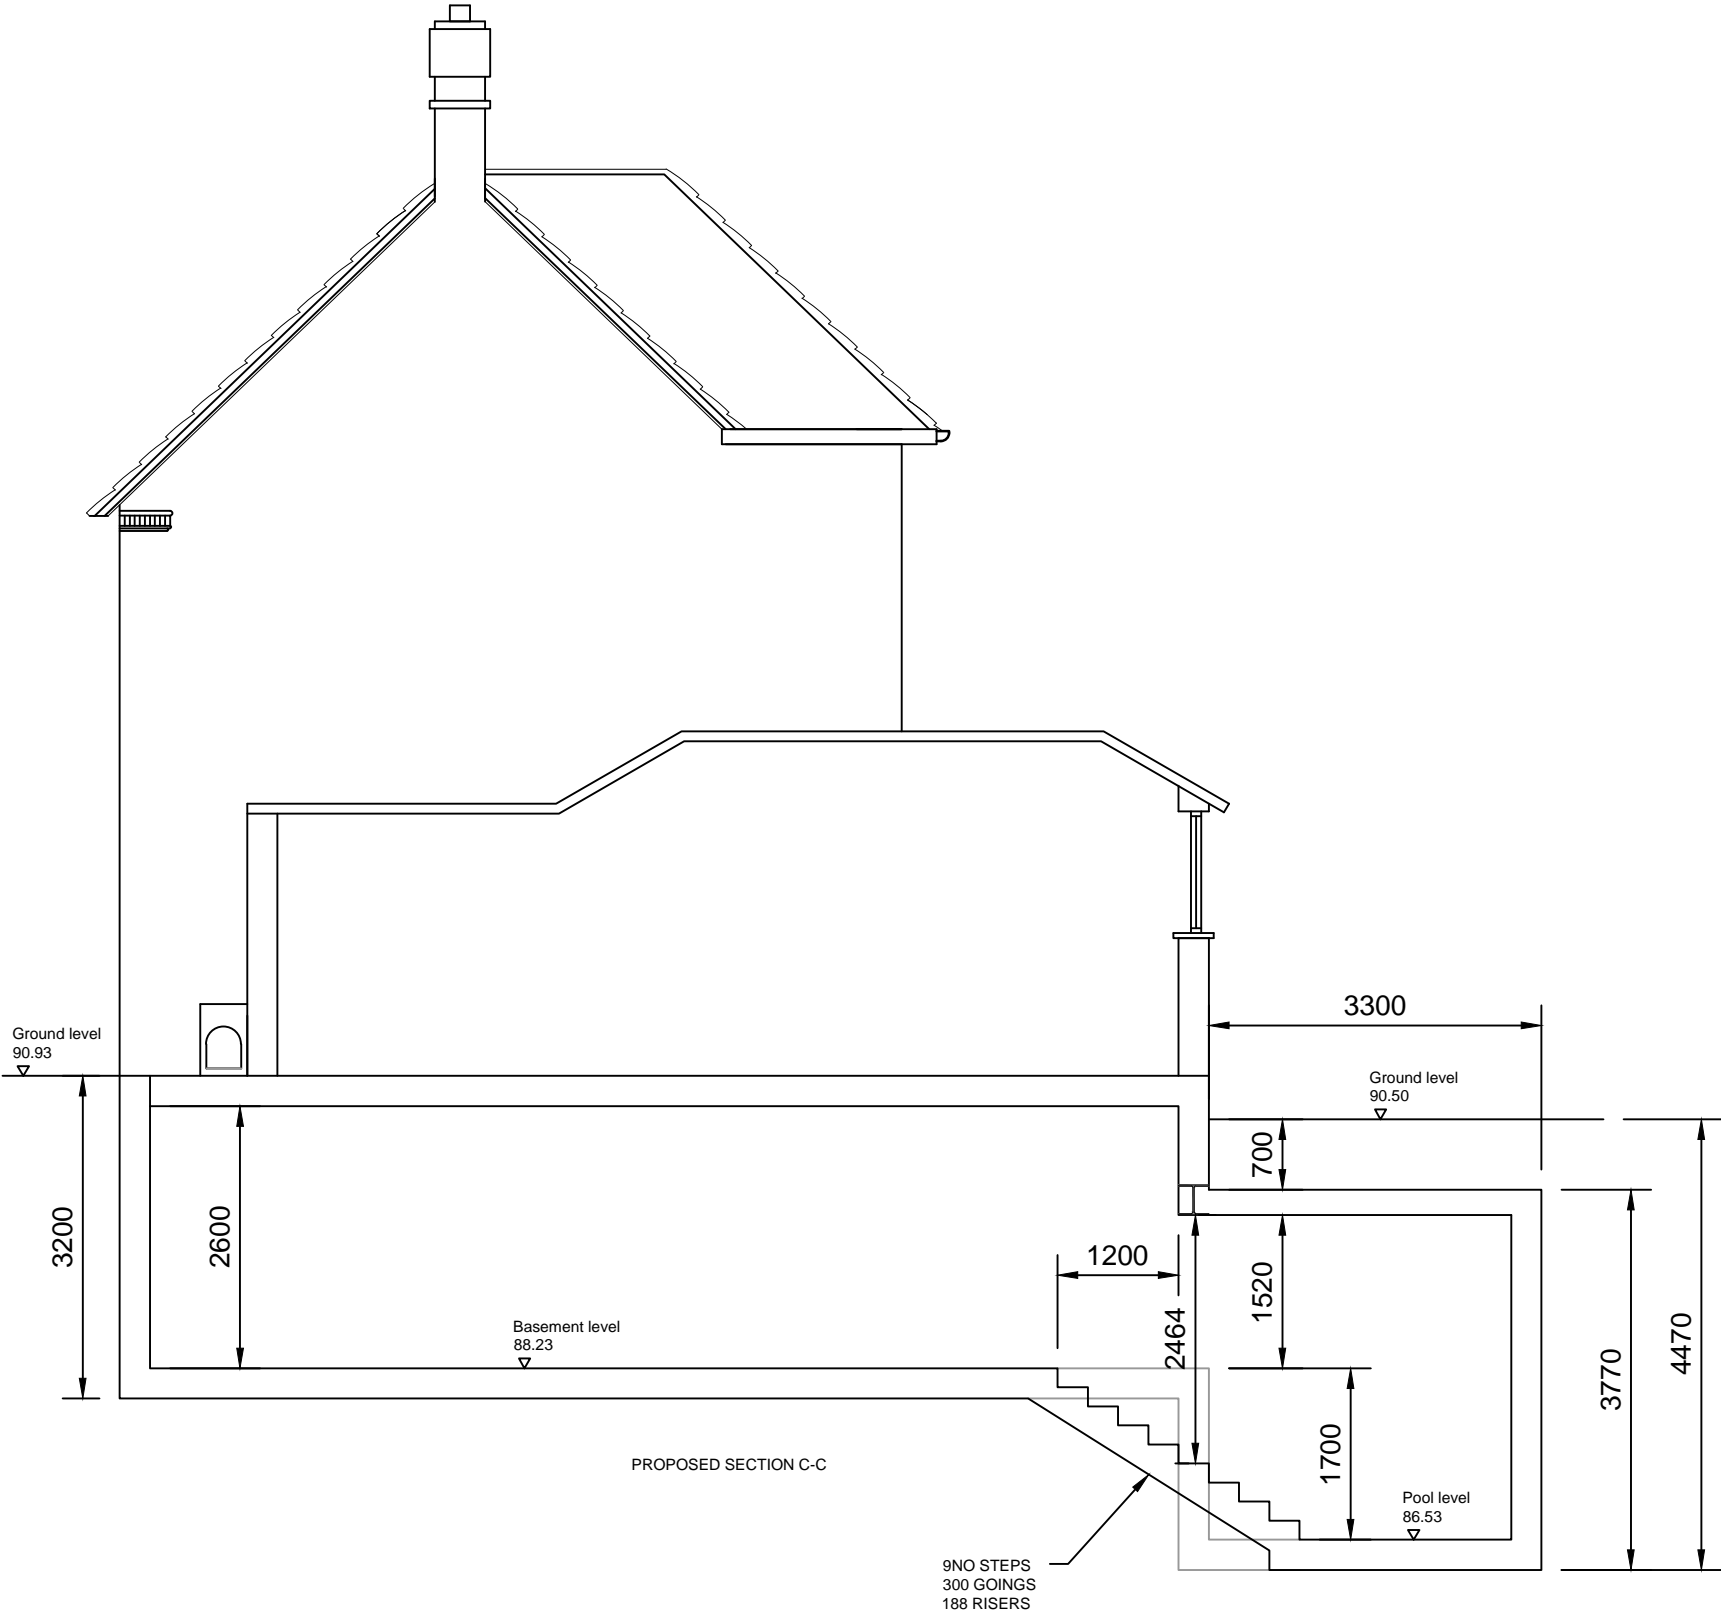

Drawing Title  
Proposed Section C-C

Project  
38 Frognal Lane, Hampstead, London NW3


Scale  
1:75 @A3

Drg Number  
PL863

Rev  
-

NO DIMENSIONAL CHECKS HAVE BEEN MADE.  
FULL MEASURED SURVEY REQUIRED.

DRAWING AND DESIGN REMAIN COPYRIGHT  
OF THE AUTHOR. ACTION WILL BE  
TAKEN AGAINST UNAUTHORISED USE.

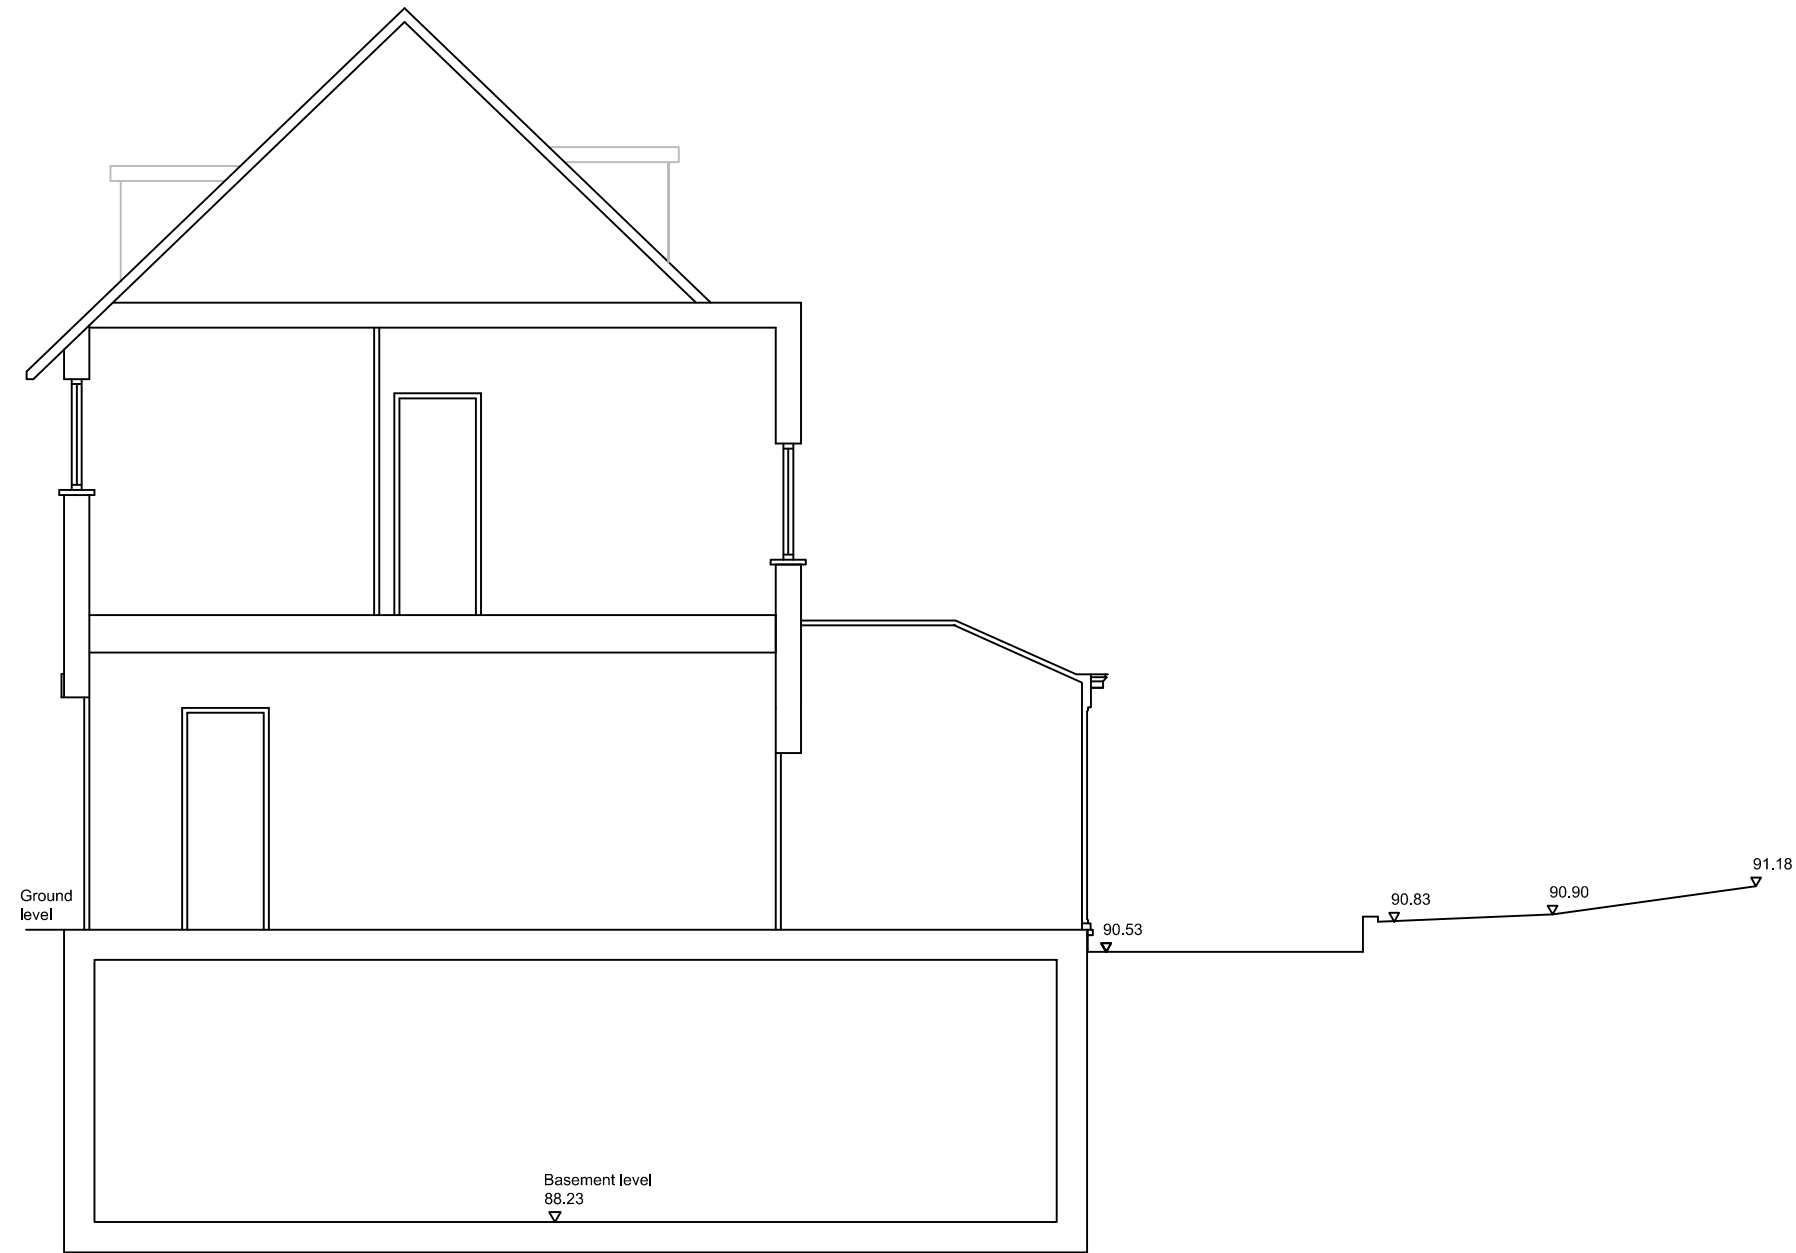

SECTION D-D



Drawing Title  
Proposed Section D-D


Project  
38 Frognal Lane, Hampstead, London NW3

Scale  
1:75 @A3

Drg Number  
PL864

NO DIMENSIONAL CHECKS HAVE BEEN MADE.  
FULL MEASURED SURVEY REQUIRED.

DRAWING AND DESIGN REMAIN COPYRIGHT  
OF THE AUTHOR. ACTION WILL BE  
TAKEN AGAINST UNAUTHORISED USE.

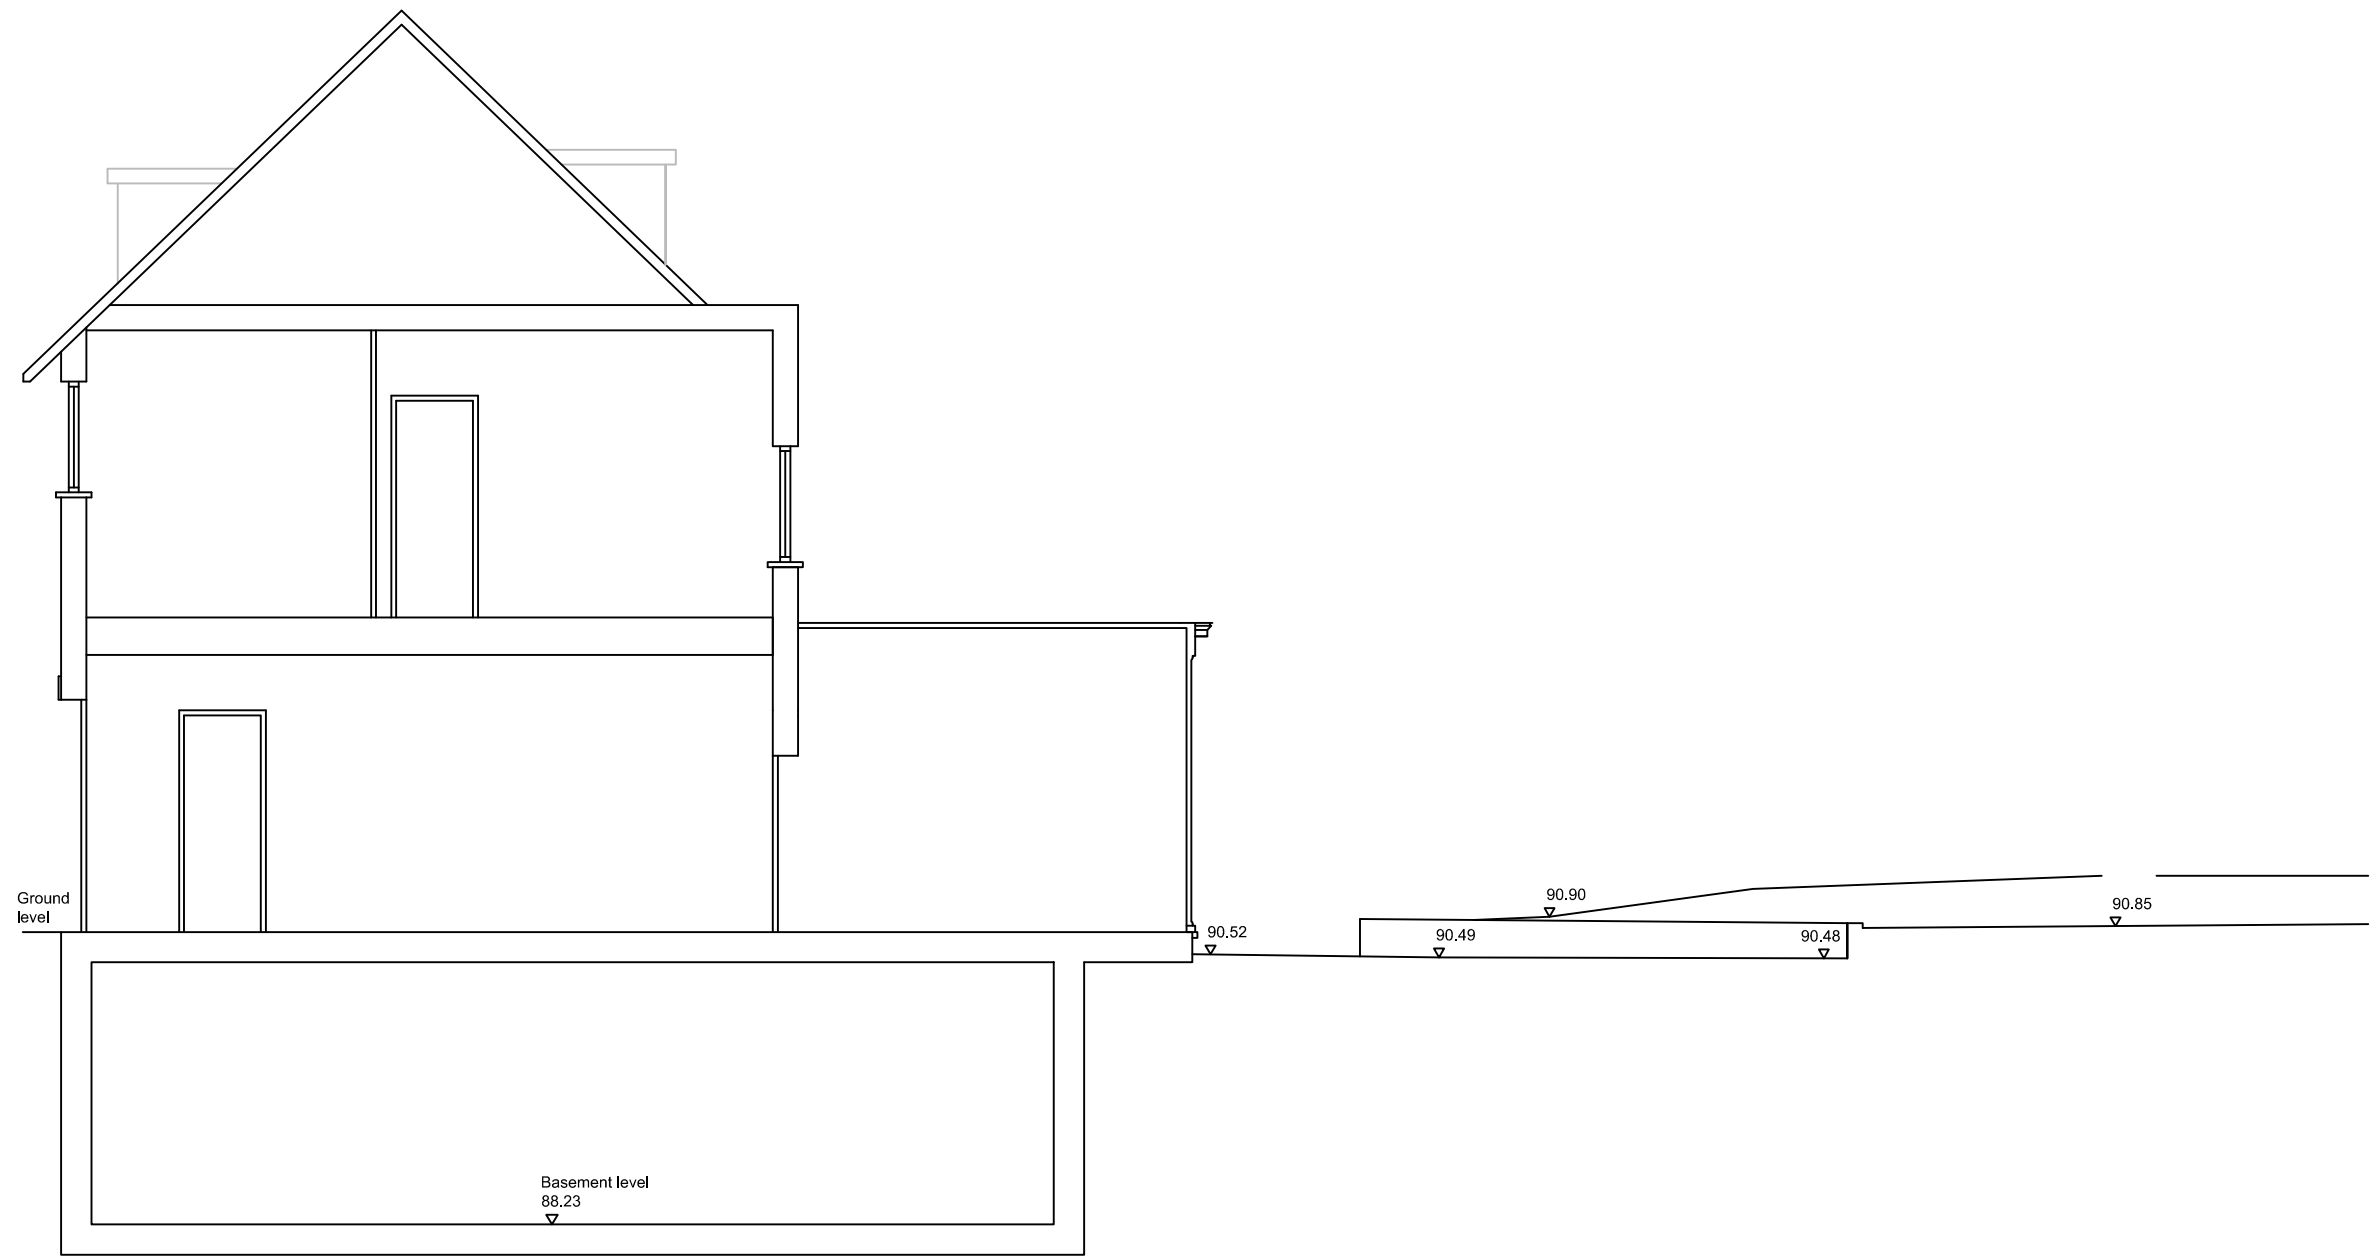

SECTION E-E



Drawing Title Proposed Section E-E	Project 38 Frognal Lane, Hampstead, London NW3	
	Scale 1:75 @A3	Drg Number PL865