
 


Notes
Do not scale this drawing. All dimensions must be checked and Papa Architects are to be informed of any discrepancies prior to construction. Any DWG's issued by PAPA architects are to be read in conjunction with the associated PDF versions. This drawing and any of the details therein remain the copyright of Papa Architects Ltd.

Rev	Date	Reason For Issue	ML	Chk

Rev	Date	Reason For Issue	ML	Chk

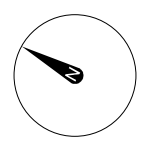

Papa Architects Ltd.
222 Archway Road, Highgate,
London N6 5AX
Phone. +44(0)20 8348 8411
Fax. +44 (0)20 8348 7411
www.papaarchitects.co.uk

Client

Address
18-20 Froggnal
NW3 6AG

Drawing title
Existing Ground Floor Plan


Project No.	Date	Scale
1303	March 14	1:100@A3
Drawing No.	Current Rev	

03
98 211
Elevation

04
98 213
Elevation

02
98 212
Elevation

01
98 210
Elevation

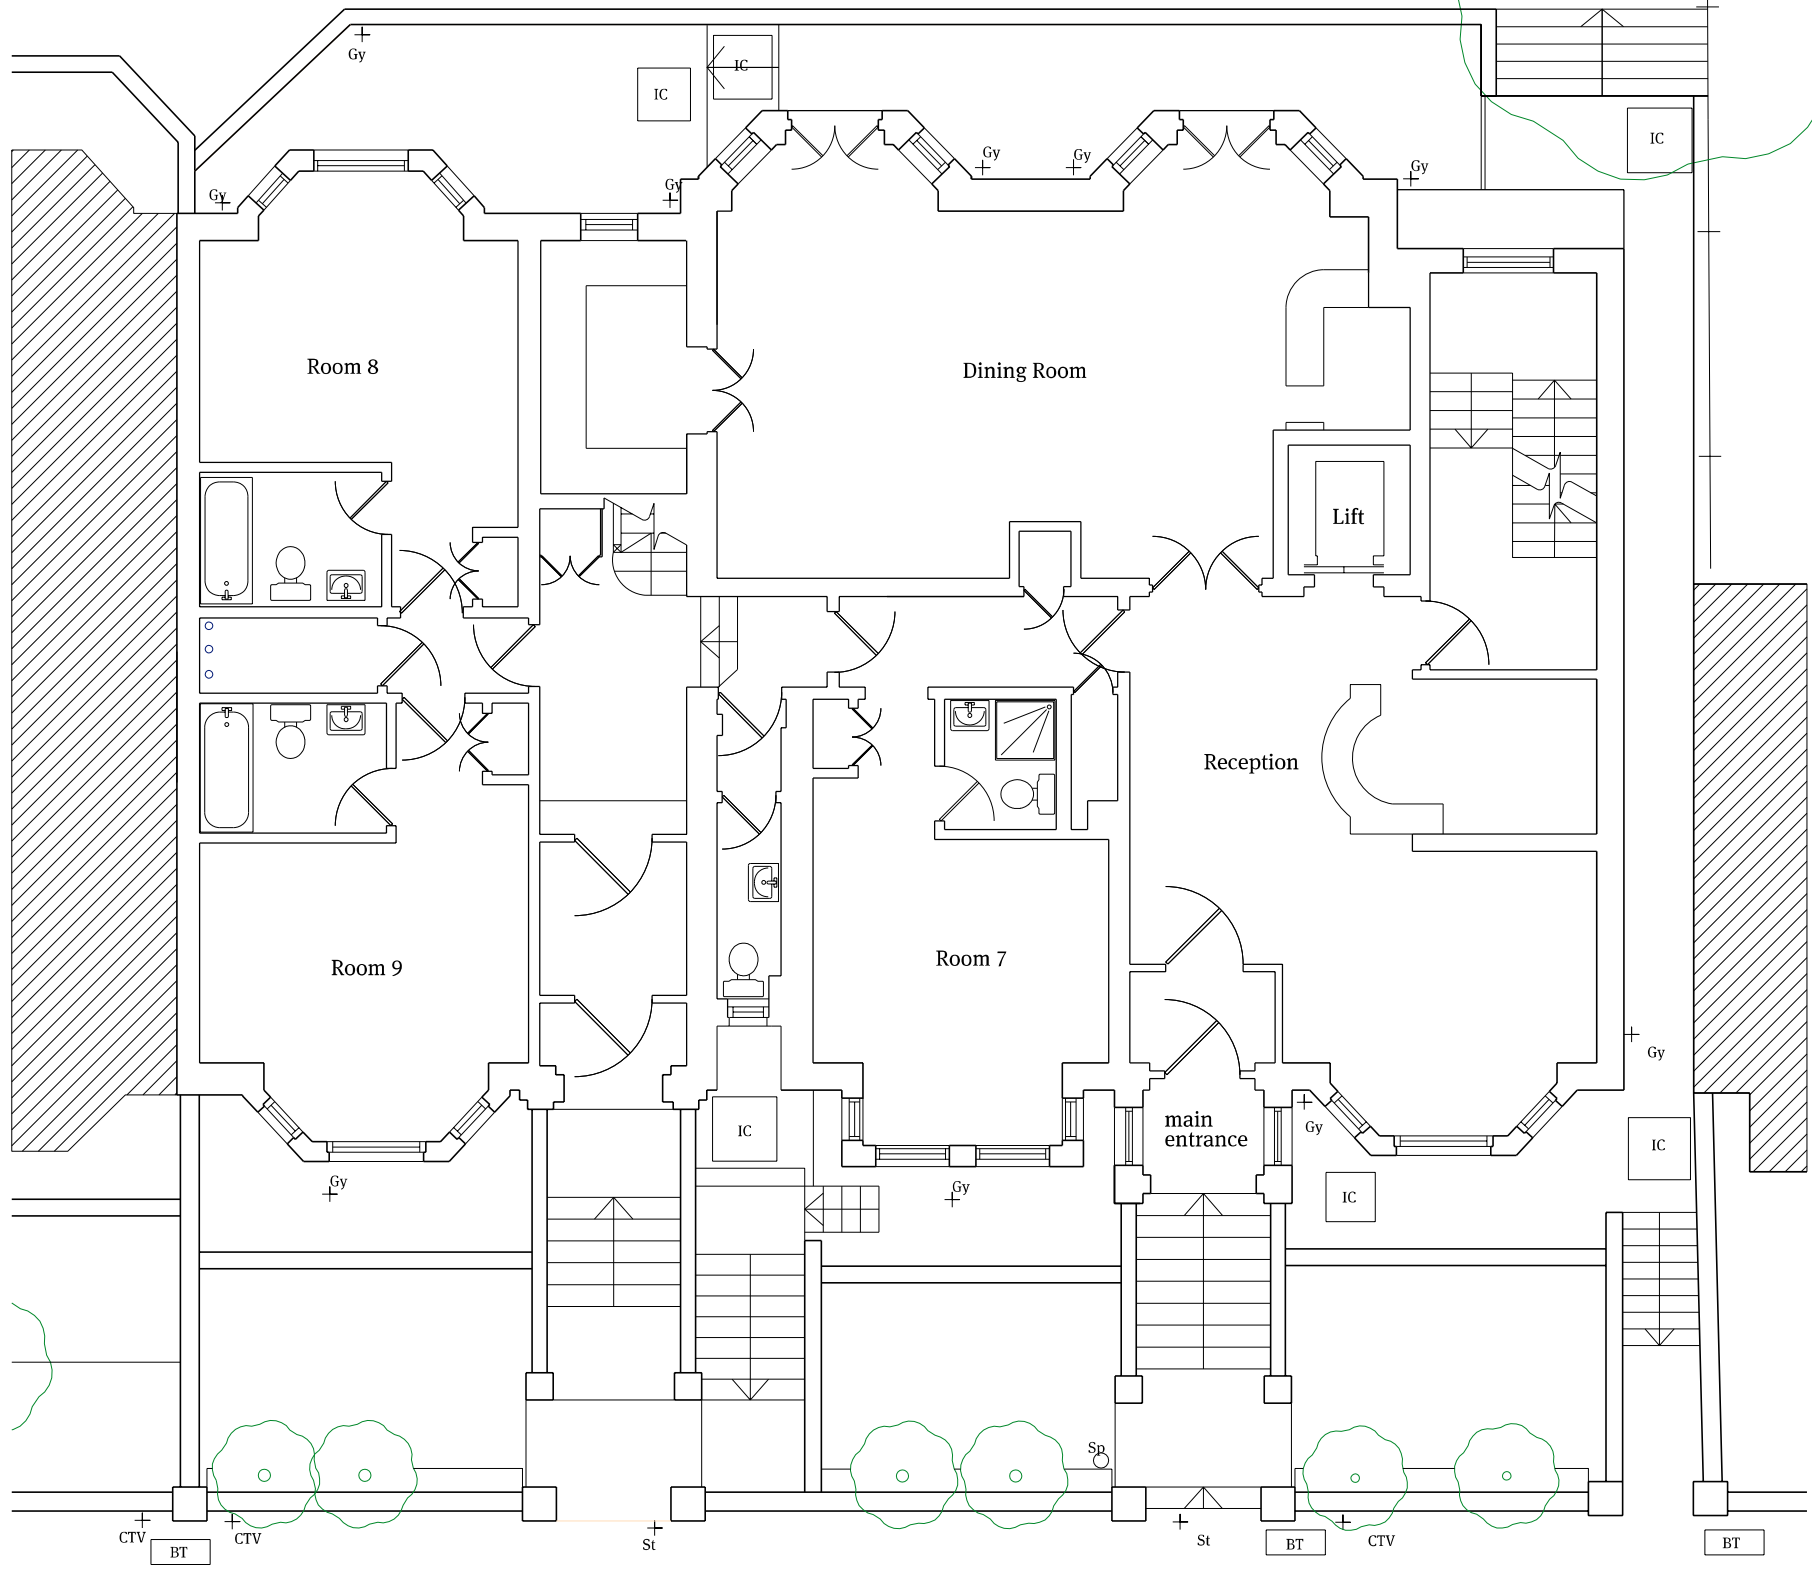

01 Existing Ground Floor Plan
1:100@A3

ref. to drg. 1303 98 210
Elevation
01
98 210
