


Notes
Do not scale this drawing. All dimensions must be checked and Papa Architects are to be informed of any discrepancies prior to construction. Any DWG's issued by PAPA architects are to be read in conjunction with the associated PDF versionsThis drawing and any of the details therein remain the copyright of Papa Architects Ltd.

P01	12.02.15	Amendments	ML
Rev	Date	Reason For Issue	Chk

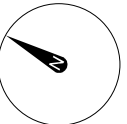

0 1 2 3 m



Papa Architects Ltd.
222 Archway Road, Highgate,
London N6 5AX
Phone. +44(0)20 8348 8411
Fax. +44 (0)20 8348 7411
www.papaarchitects.co.uk

Client

Address

18-20 Frognal
NW3 6AG

Drawing title
Proposed Basement Plan

Project No.	Date	Scale
1303	March 14	1:100@A3

Drawing No.	Current Rev
00 201	P01

03
00 211
Elevation

03
00 211
Elevation

04
00 213
Elevation

02
00 212
Elevation


01 Proposed Basement Floor Plan
1:100@A3


01
00 210
Elevation

01
00 210
Elevation

For Area Schedule please refer to:
1303 00 203, 1303 00 204, 1303 00 205

For Area Schedule please refer to:
1303 00 203, 1303 00 204, 1303 00 205

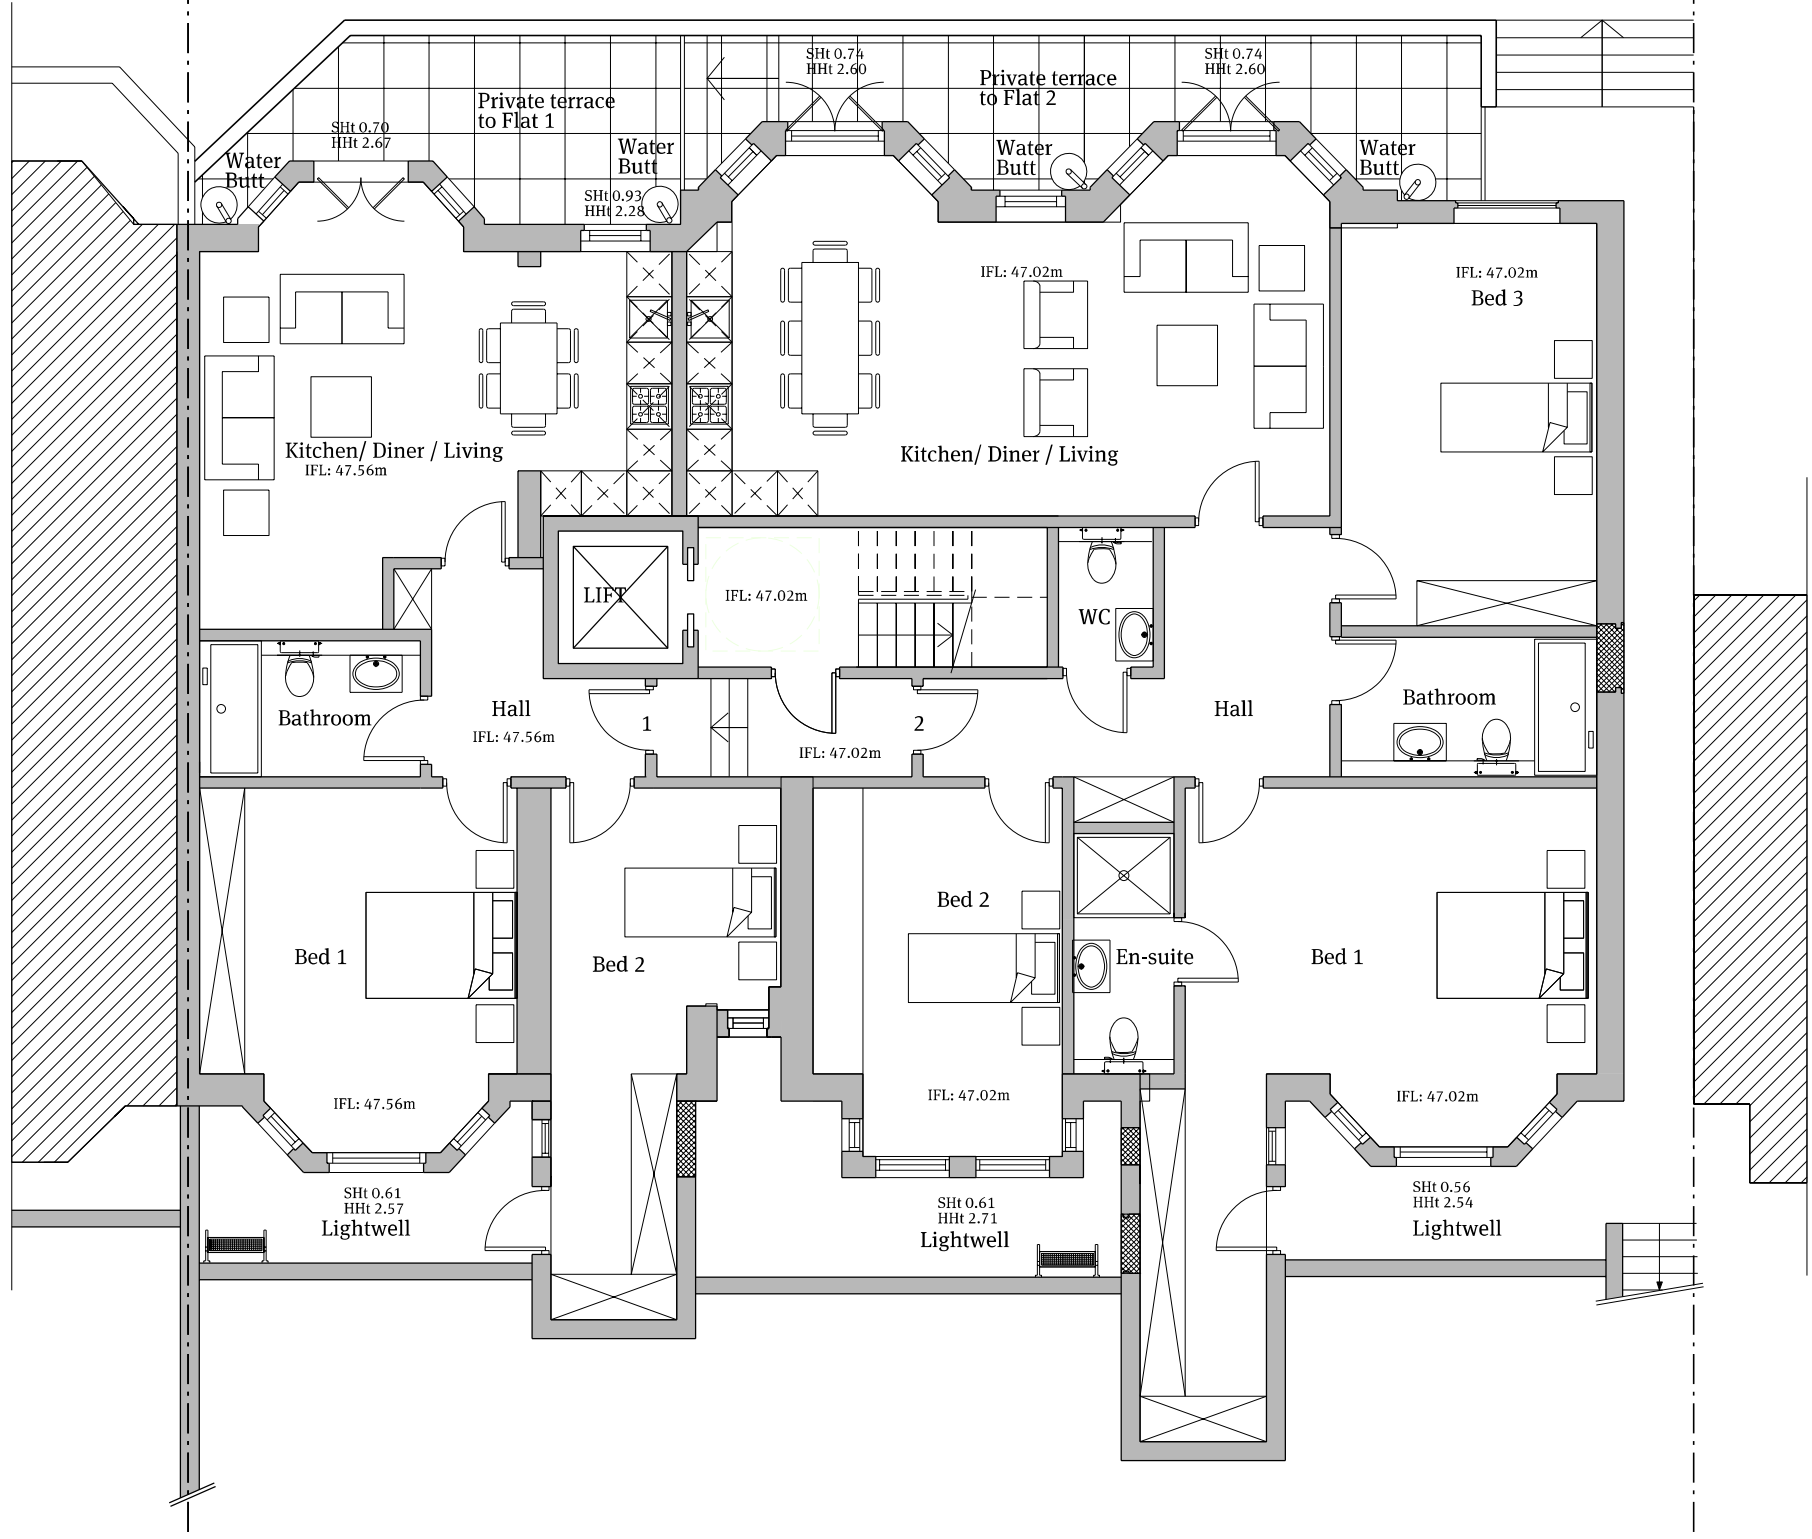

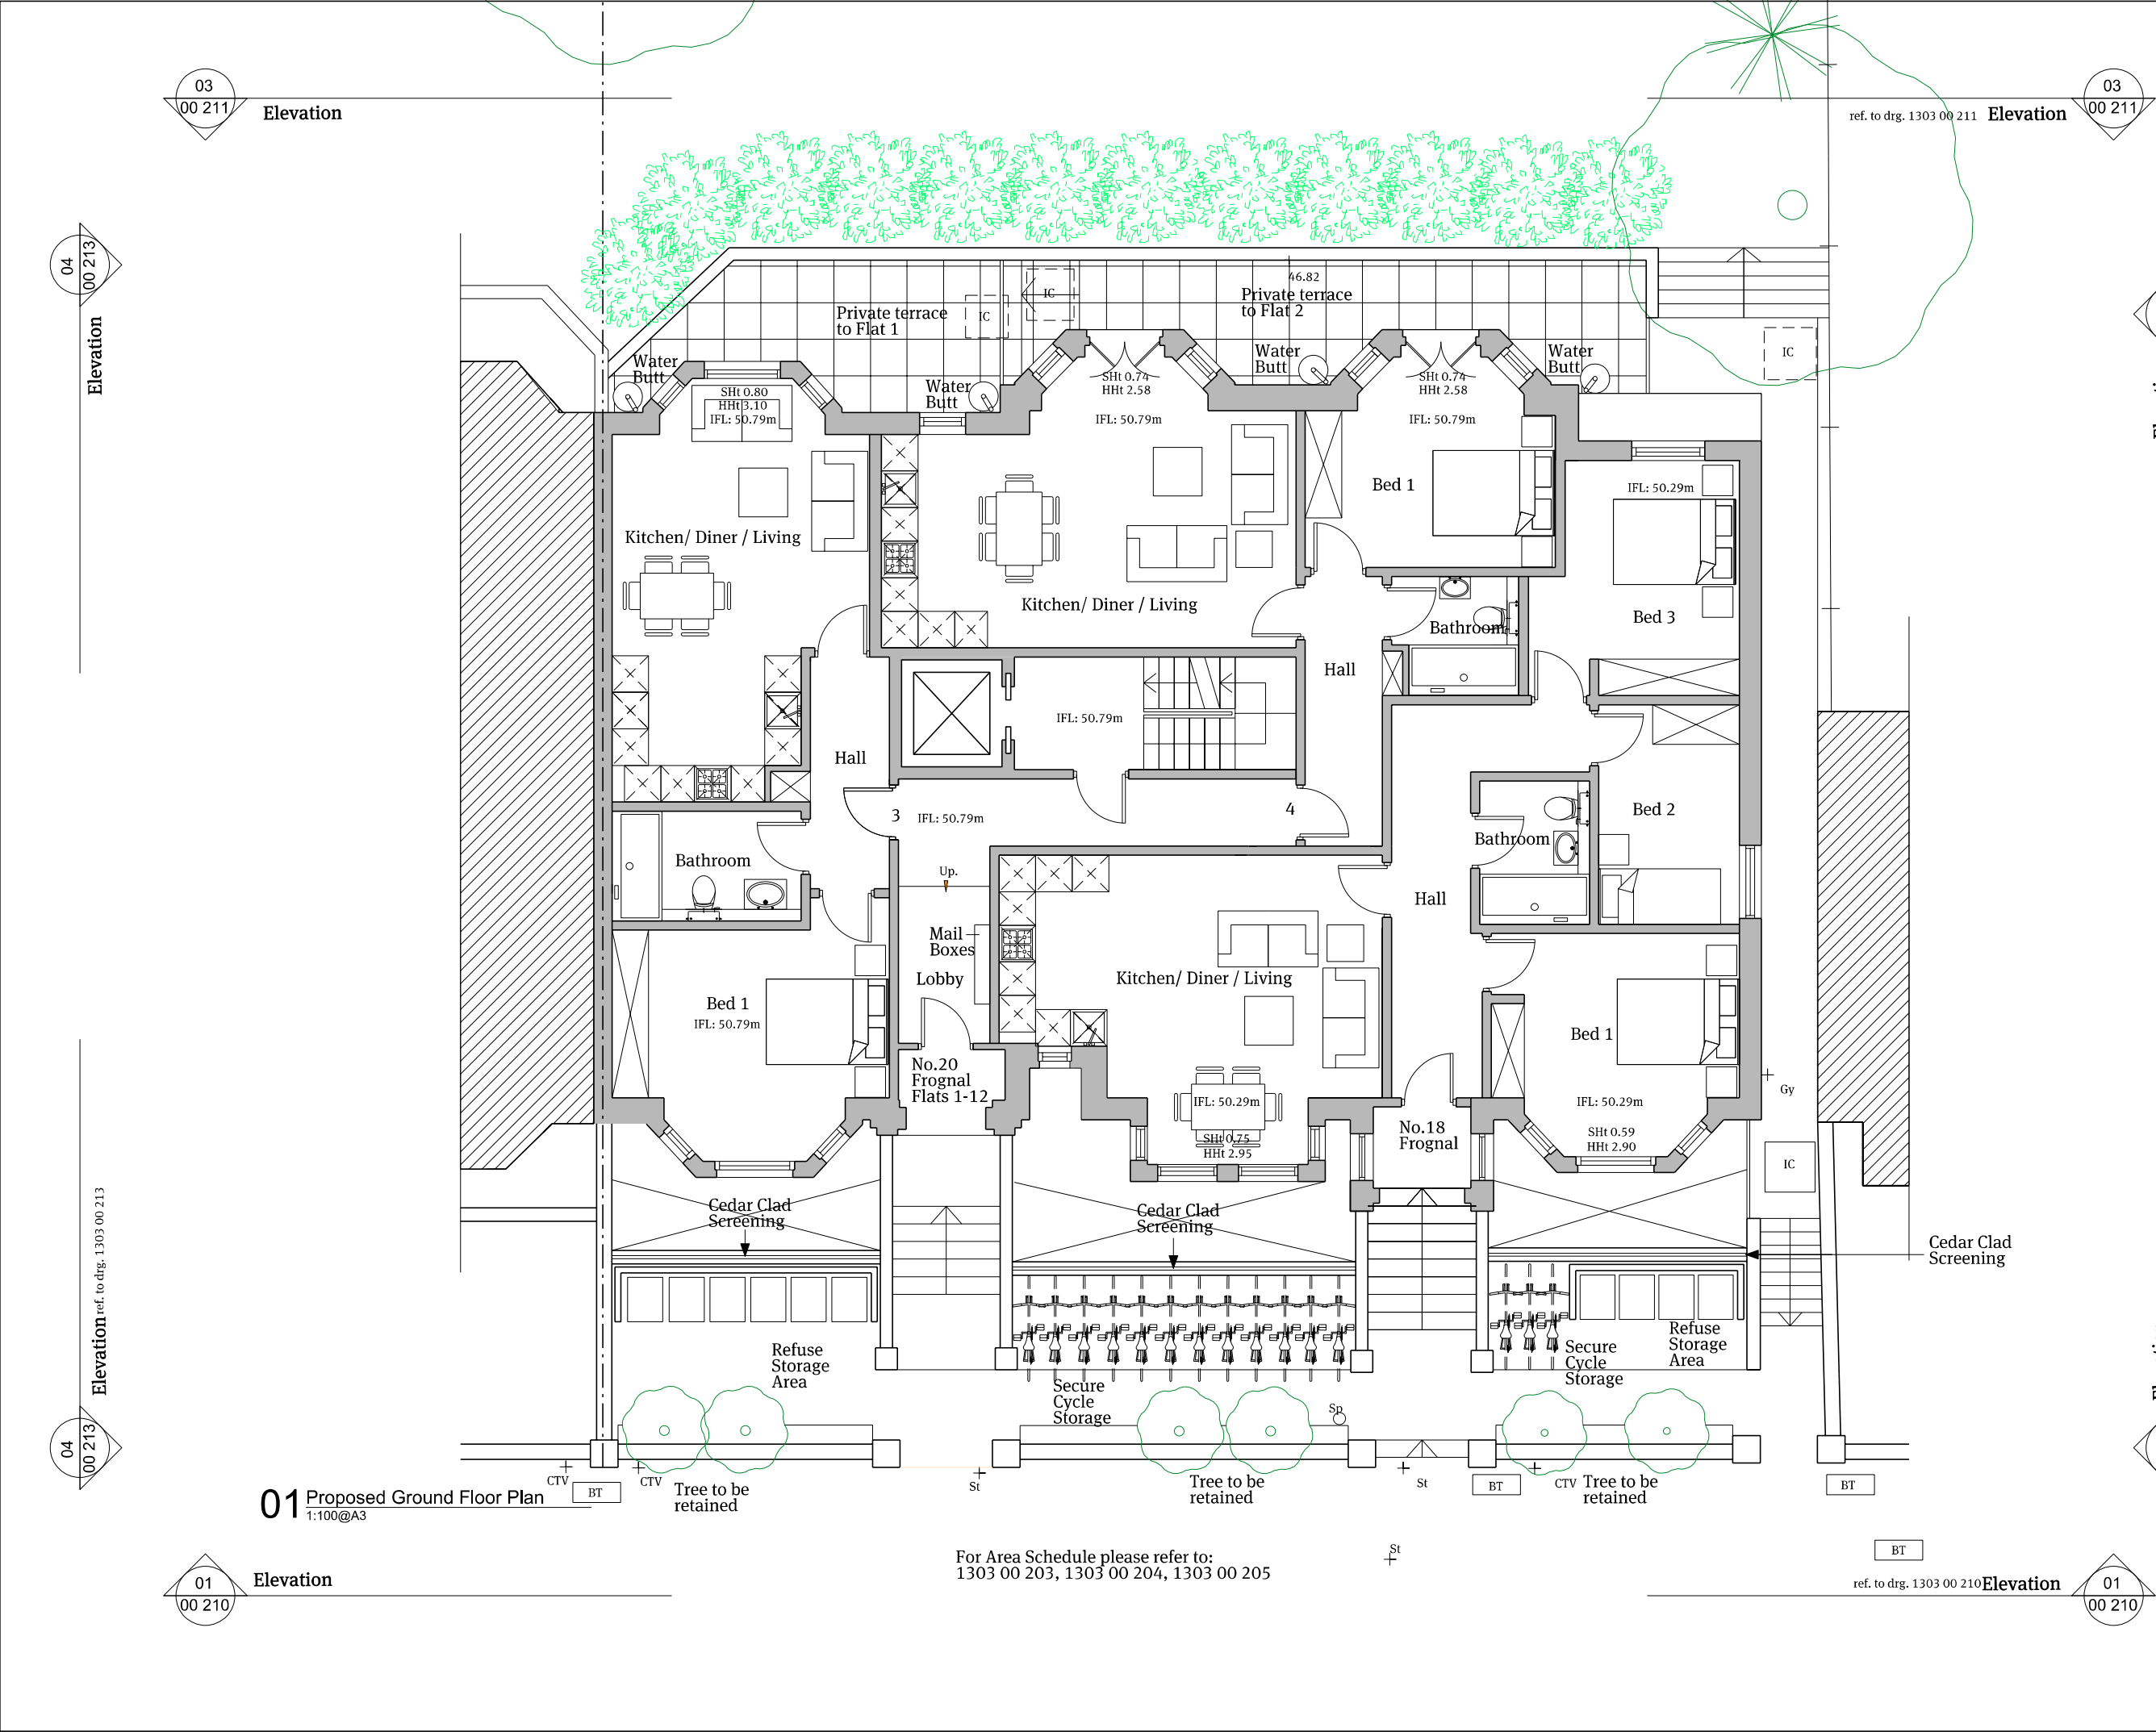


01 Proposed Ground Floor Plan
1:100@A3

For Area Schedule please refer to:
1303 00 203, 1303 00 204, 1303 00 205

Notes

Do not scale this drawing. All dimensions must be checked and Papa Architects are to be informed of any discrepancies prior to construction. Any DWG's issued by PAPA architects are to be read in conjunction with the associated PDF versions. This drawing and any of the details therein remain the copyright of Papa Architects Ltd.

P01	14.02.15	Amendments	ML
Rev	Date	Reason For Issue	Chk

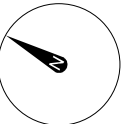



Papa Architects Ltd.
222 Archway Road, Highgate,
London N6 5AX
Phone. +44(0)20 8348 8411
Fax. +44 (0)20 8348 7411
www.papaarchitects.co.uk

Client

Address

18-20 Frognal
NW3 6AG

Drawing title

Proposed Ground Floor Plan

Project No.	Date	Scale
1303	March 14	1:100@A3
Drawing No.	Current Rev	
00 202	P01	

03
00 211


Elevation

ref. to drg. 1303 00 211 Elevation

03
00 211

Notes
Do not scale this drawing. All dimensions must be checked and Papa Architects are to be informed of any discrepancies prior to construction. Any DWG's issued by PAPA architects are to be read in conjunction with the associated PDF versions. This drawing and any of the details therein remain the copyright of Papa Architects Ltd.

Rev Date Reason For Issue Chk

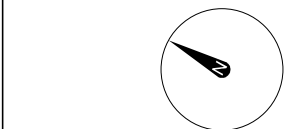

0 1 2 3 m

PAPA

Papa Architects Ltd.
222 Archway Road, Highgate,
London N6 5AX
Phone. +44(0)20 8348 8411
Fax. +44 (0)20 8348 7411
www.papaarchitects.co.uk

Client

Address

18-20 Frognal
NW3 6AG

Drawing title

Proposed First Floor Plan

Project No. Date Scale
1303 March 14 1:100@A3

Drawing No. Current Rev
00 203

04
00 213

Elevation

Elevation ref. to drg. 1303 00 213

04
00 213

01 Proposed First Floor Plan
1:100@A3

01
00 210

Elevation


02
00 212

ref. to drg. 1303 00 212 Elevation

Elevation


02
00 212

01
00 210

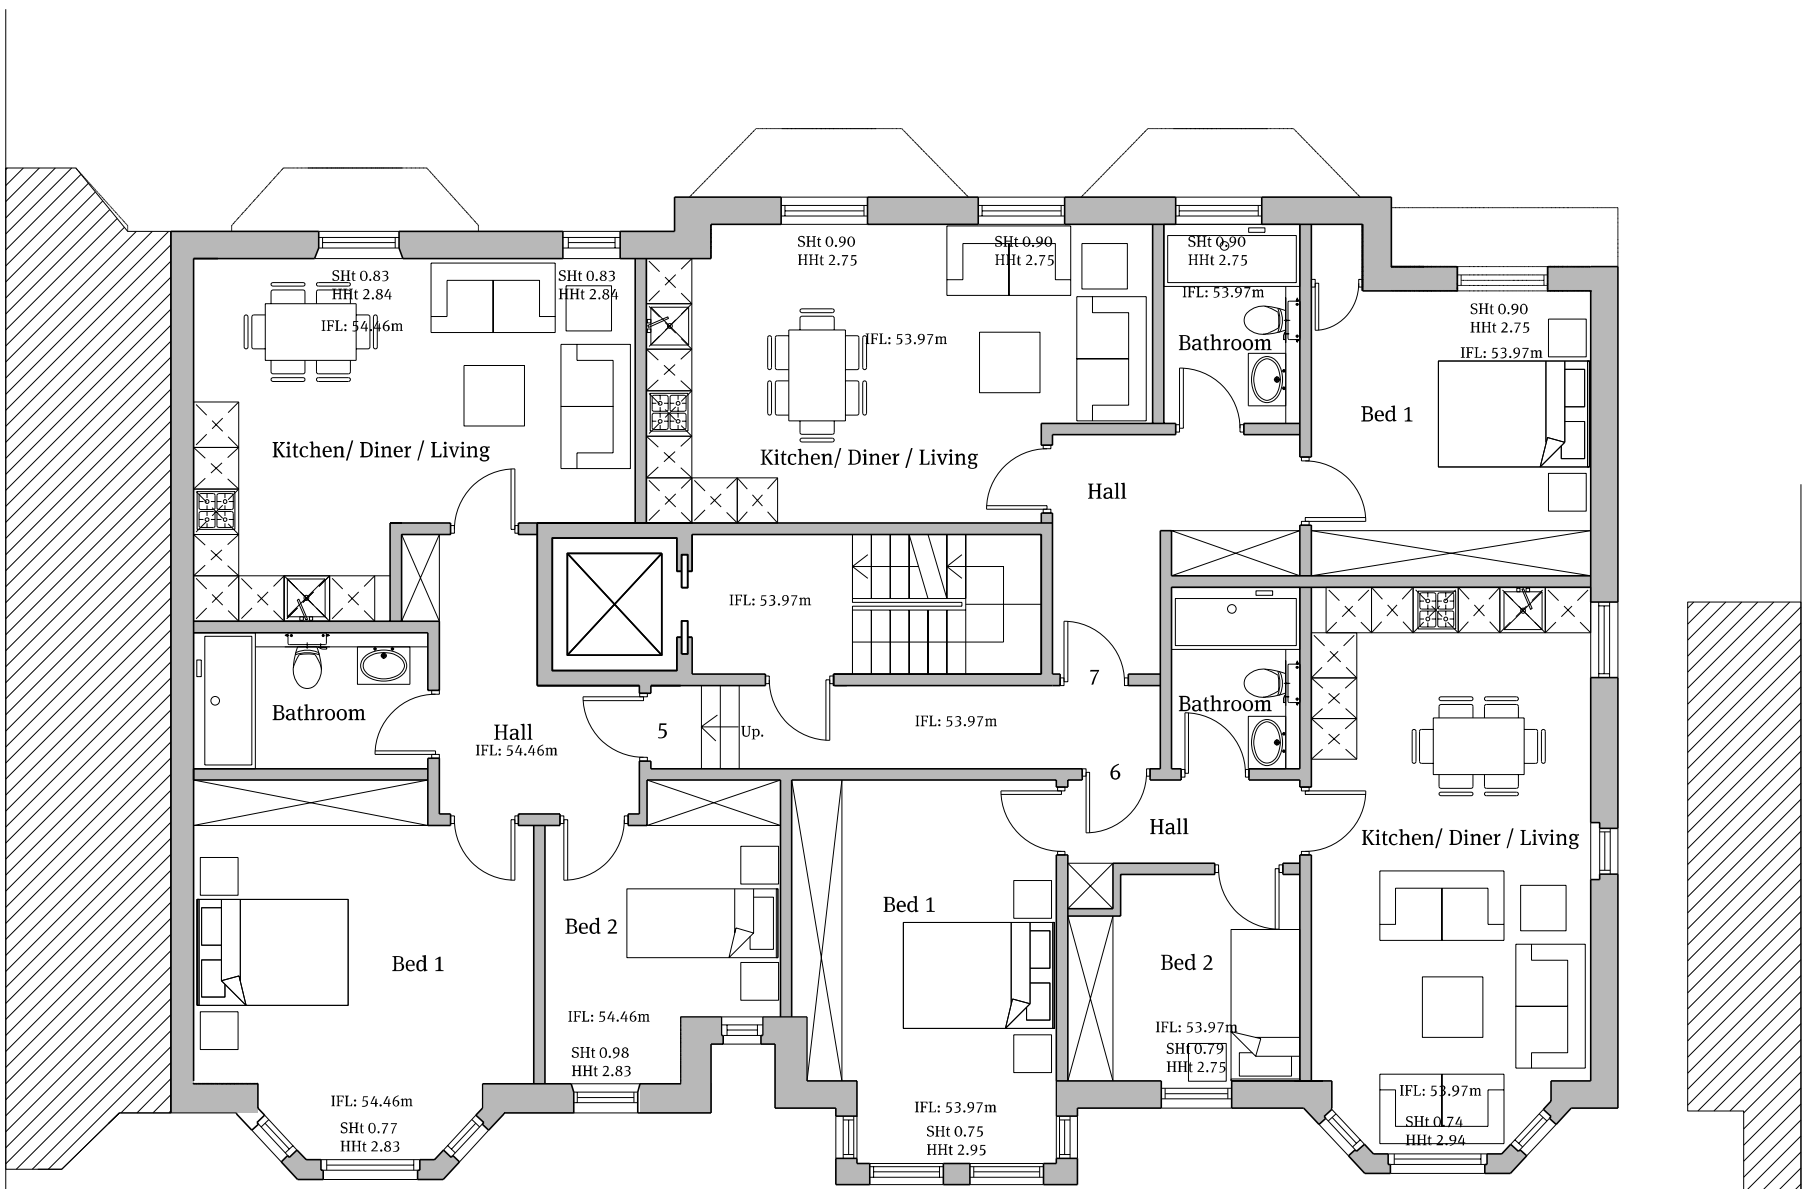

Flat No.	Type	GIA (sq.m)	GIA (sqft)
Flat No.1	2 Bedroom	74	797
Flat No.2	3 Bedroom	132	1421
Flat No.3	1 Bedroom	53	570
Flat No.4	1 Bedroom	51	549
Flat No.5	2 Bedroom	70	753
Flat No.6	2 Bedroom	61	657
Flat No.7	1 Bedroom	53	570
Flat No.8	2 Bedroom	63	678
Flat No.9	2 Bedroom	62	667
Flat No.10	1 Bedroom	50	538
Flat No.11	2 Bedroom	74	797
Flat No.12	2 Bedroom	83	893
18 Frognal	3 Bedroom	78	840
Sub-Total		904	9730

Flat No.	Type	GIA (sq.m)	GIA (sqft)
Basement	Common Area	16	172
Ground Floor	Common Area	25	269
1st Floor	Common Area	20	215
2nd Floor	Common Area	18	194
3rd Floor	Common Area	15	162
Total		998	10742

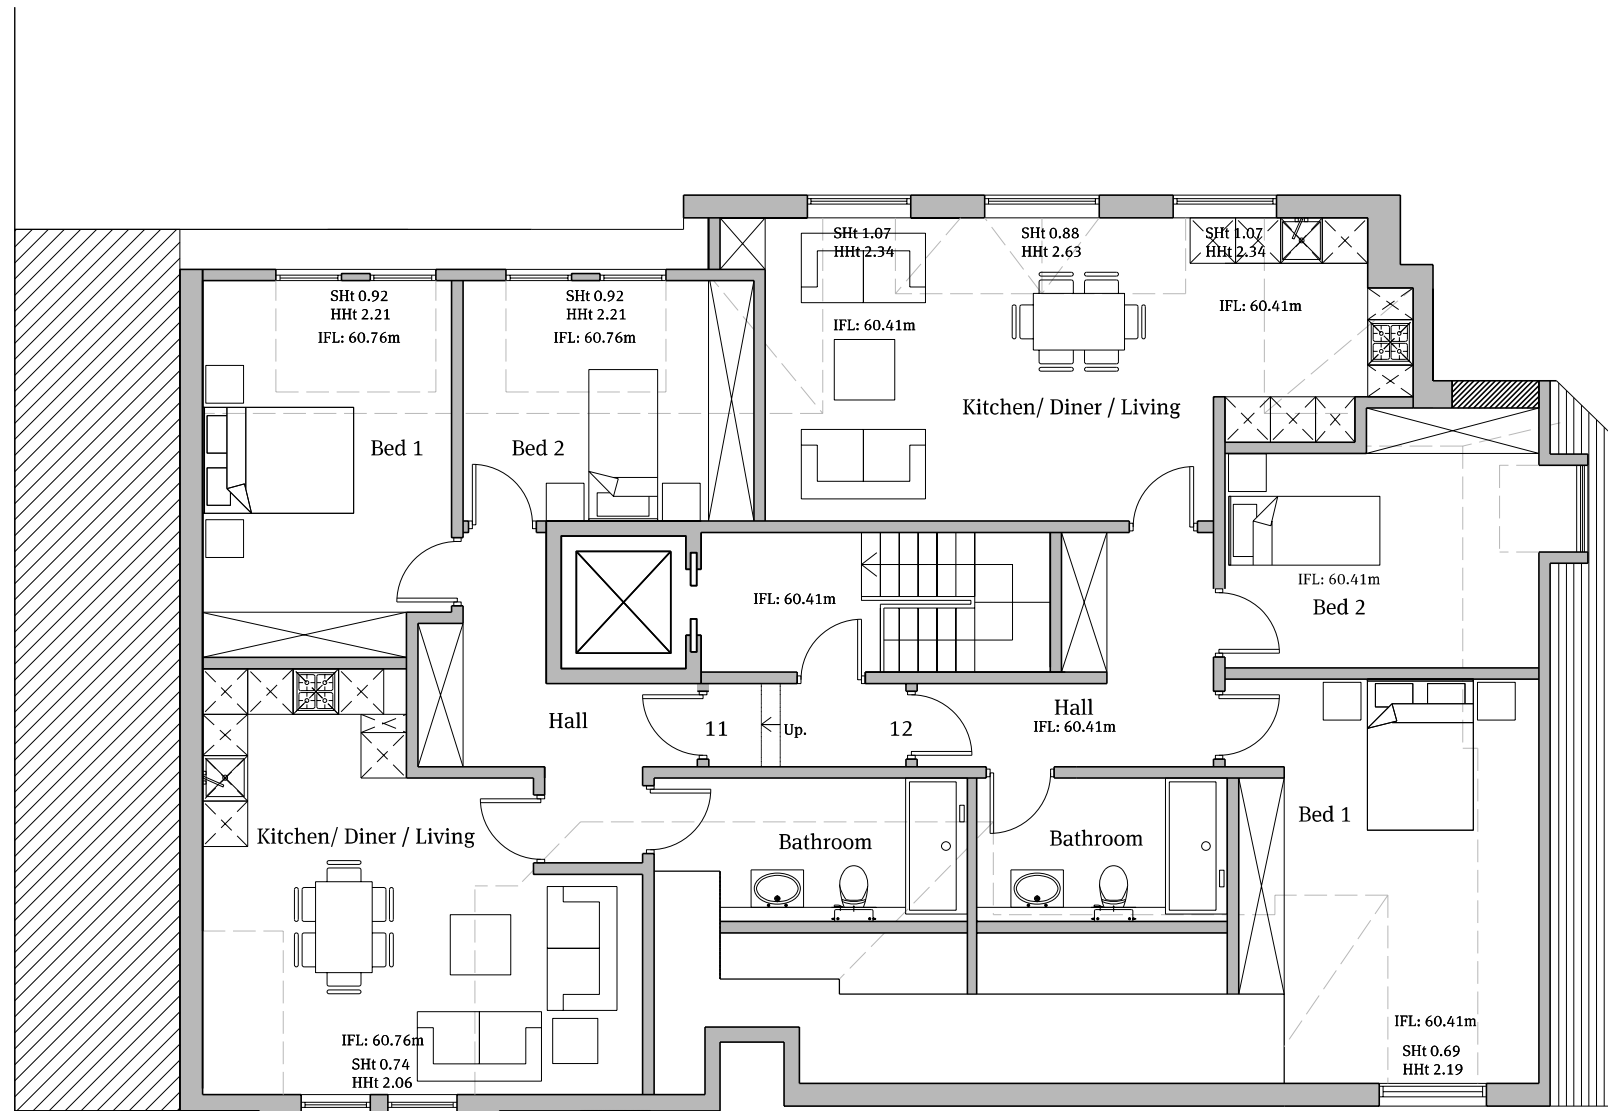


01 Proposed Third Floor Plan
1:100@A3

Flat No.	Type	GIA (sq.m)	GIA (sqft)
Flat No.1	2 Bedroom	74	797
Flat No.2	3 Bedroom	132	1421
Flat No.3	1 Bedroom	53	570
Flat No.4	1 Bedroom	51	549
Flat No.5	2 Bedroom	70	753
Flat No.6	2 Bedroom	61	657
Flat No.7	1 Bedroom	53	570
Flat No.8	2 Bedroom	63	678
Flat No.9	2 Bedroom	62	667
Flat No.10	1 Bedroom	50	538
Flat No.11	2 Bedroom	74	797
Flat No.12	2 Bedroom	83	893
18 Frognal	3 Bedroom	78	840
Sub-Total		904	9730

Flat No.	Type	GIA (sq.m)	GIA (sqft)
Basement	Common Area	16	172
Ground Floor	Common Area	25	269
1st Floor	Common Area	20	215
2nd Floor	Common Area	18	194
3rd Floor	Common Area	15	162
Total		998	10742

Notes
Do not scale this drawing. All dimensions must be checked and Papa Architects are to be informed of any discrepancies prior to construction. Any DWG's issued by PAPA architects are to be read in conjunction with the associated PDF versionsThis drawing and any of the details therein remain the copyright of Papa Architects Ltd.

Rev	Date	Reason For Issue	Chk
-----	------	------------------	-----

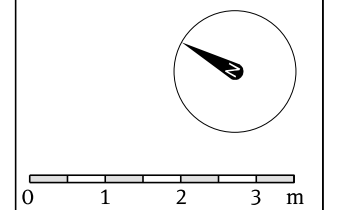

Papa Architects Ltd.
222 Archway Road, Highgate,
London N6 5AX
Phone. +44(0)20 8348 8411
Fax. +44 (0)20 8348 7411
www.papaarchitects.co.uk

Client

Address

18-20 Frognal
NW3 6AG

Drawing title
Proposed Third Floor Plan

Project No.	Date	Scale
1303	March 14	1:100@A3

Drawing No.	Current Rev
00 205	

[illegible]

Papa Architects Ltd.
222 Archway Road, Highgate,
London N6 5AX
Phone. +44(0)20 8348 8411
Fax. +44 (0)20 8348 7411
www.papaarchitects.co.uk

Address

18-20 Frognal
NW3 6AG

Project No.	Date	Scale
1303	March 14	1:100@A3

Drawing No. 00 206	Current Rev
-----------------------	-------------

Elevation

$$\begin{array}{c} 01 \\ \hline 00 \ 210 \end{array}$$