



NOTE


1. COPYRIGHT: THE CONTENTS OF THIS DRAWING MAY NOT BE REPRODUCED IN WHOLE OR IN PART WITHOUT THE WRITTEN CONSENT OF GRAHAM ASSOCIATES
2. ALL DIMENSIONS MUST BE CHECKED ON SITE AND NOT SCALED FROM THIS DRAWING.
3. WHERE DISCREPANCY OCCURS BETWEEN SPECIFICATION AND DRAWINGS THE ARCHITECT MUST BE NOTIFIED IMMEDIATELY

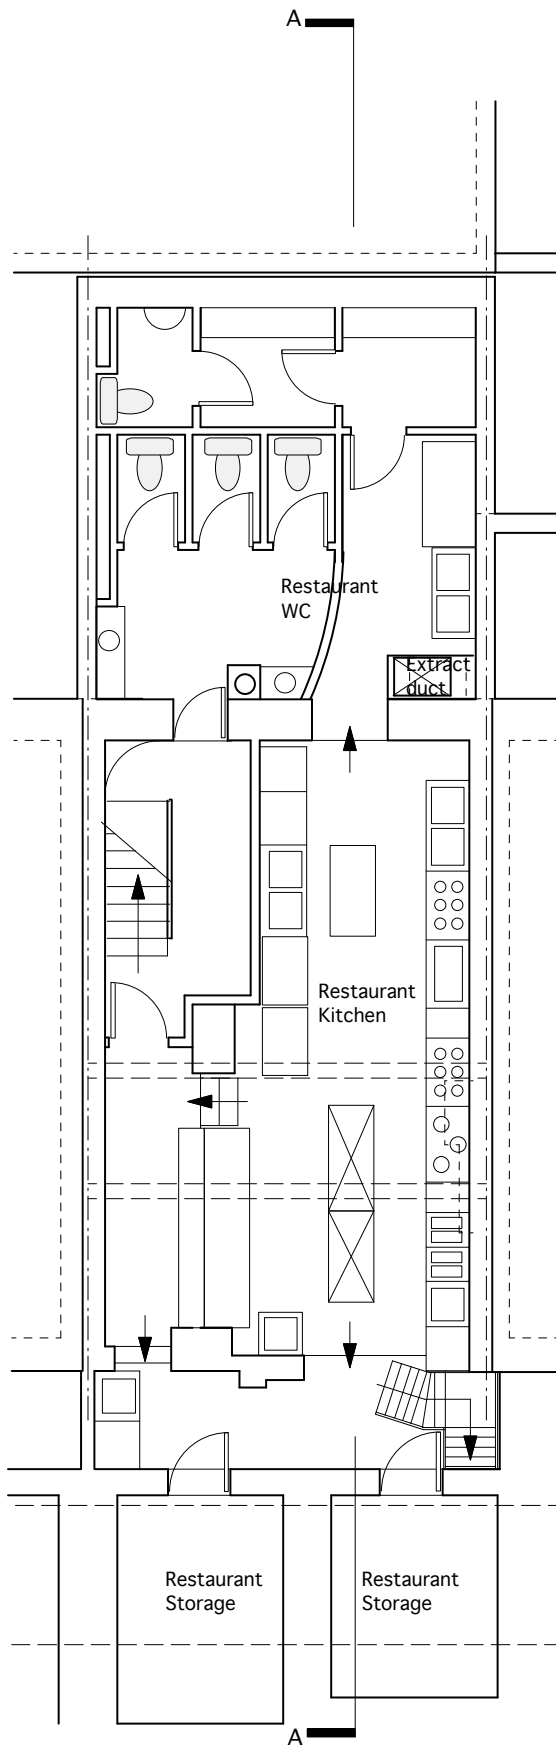


**Basement plan**

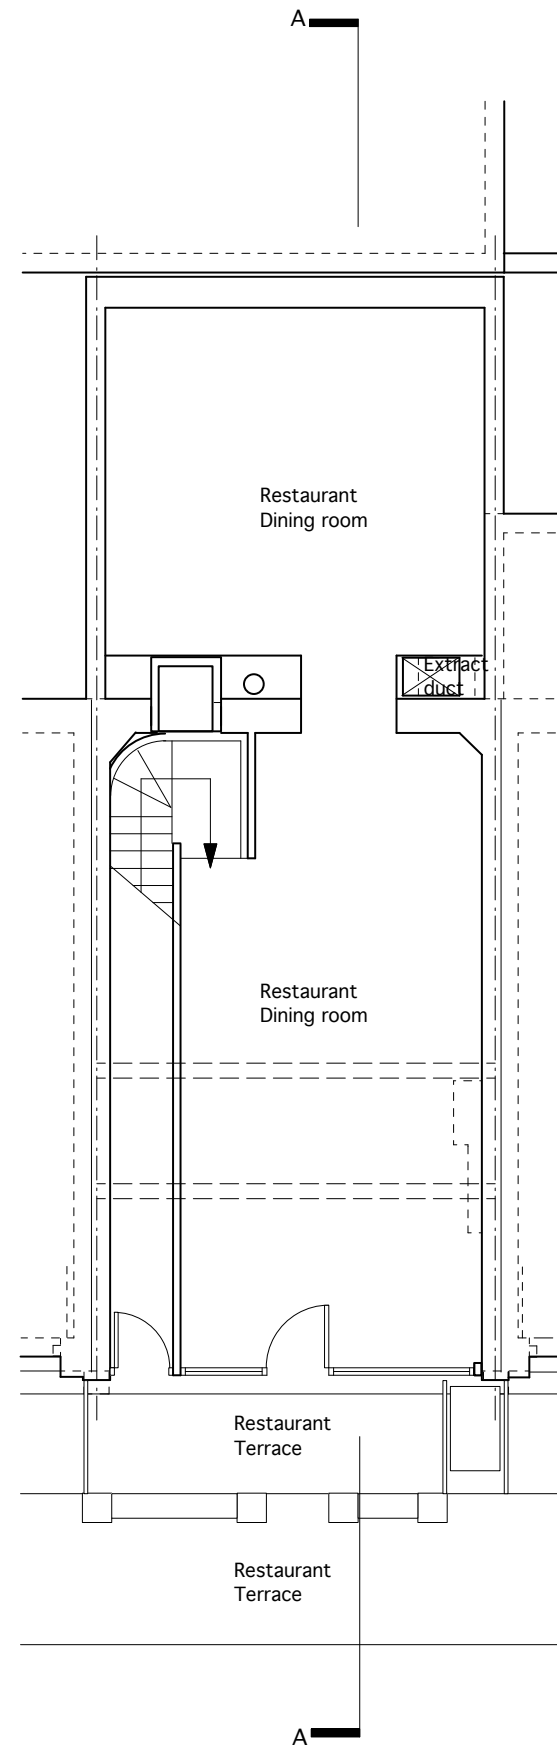

**Ground floor plan**

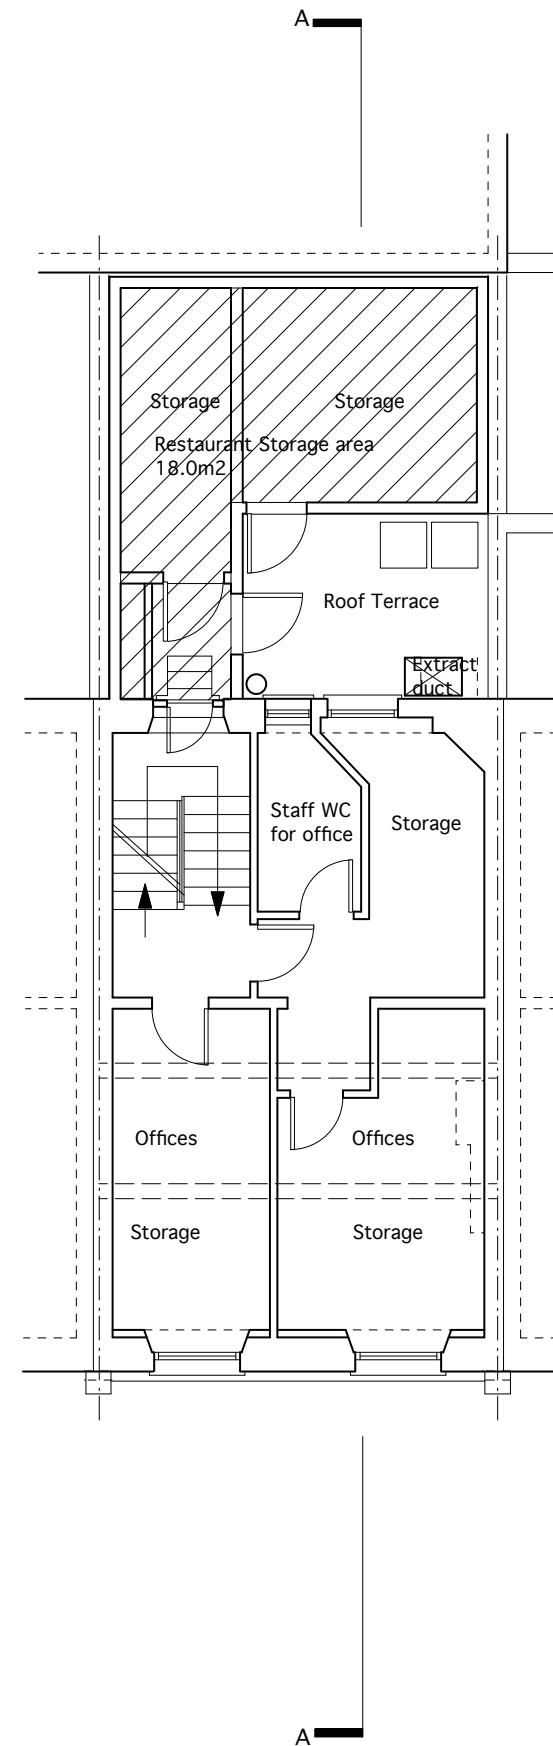

**First floor plan**

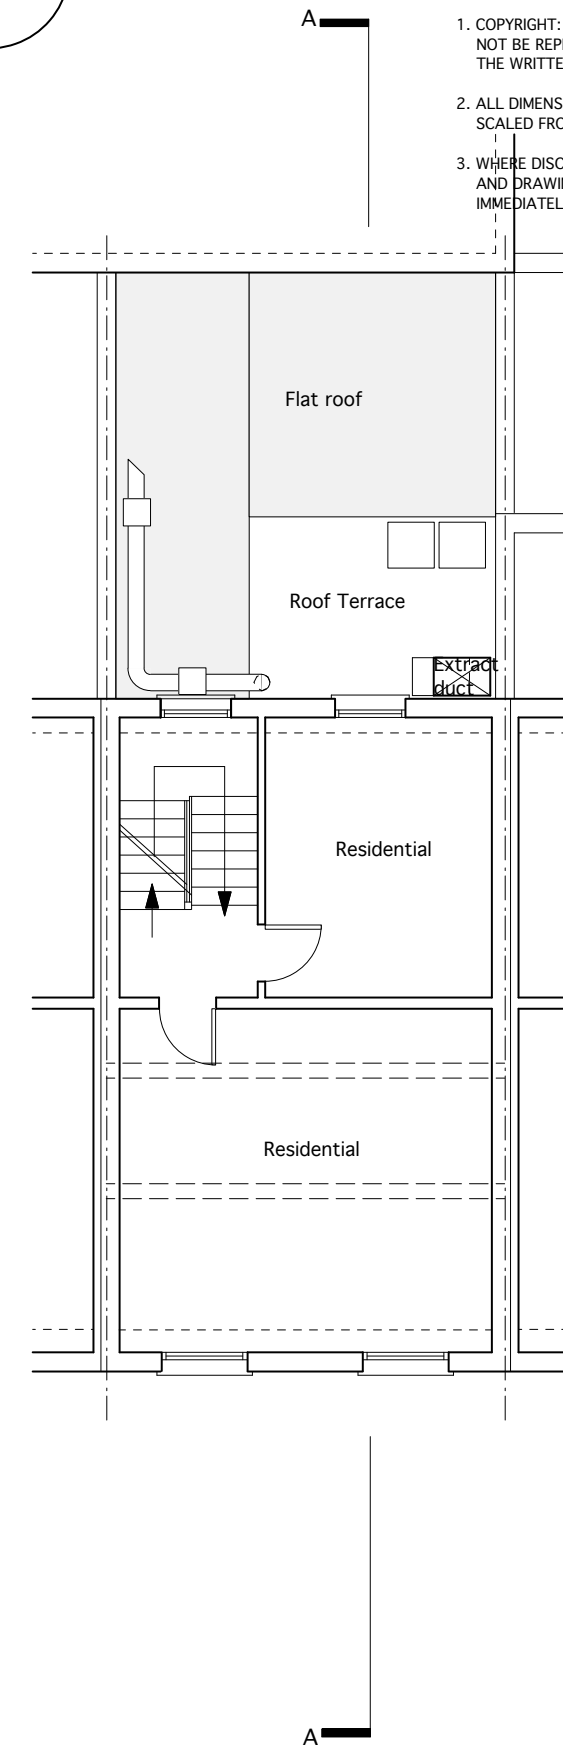

**Second floor plan**

REV: D . FEBRUARY 2015 : PLANNING APPLICATION DRAWINGS & EXISTING SHOP FRONT RETAINED  
 REV: B . JANUARY 2015 : PLANNING APPLICATION DRAWINGS

Client.	Project.	Title.	Drawing No.	Date.	Scale.	Drawn.	Checked.	Rev.
Mr. Ken Sam	93 Charlotte Street London S1T 4PY	Existing Floor Plans Elevations and Sections	6239/22.1.15/01D	January 2015	1:100 @ A3			

**GRAHAM**  
 associates

Unit J, Broadlands Mansions,  
 Broadlands Avenue,  
 London,  
 SW16 1NB.  
 tel: 020-3609 9562 mob: 07590 689 479  
 e-mail: [glaspolegraham@gmail.com](mailto:glaspolegraham@gmail.com)

Architecture, Planning & Interior Design