
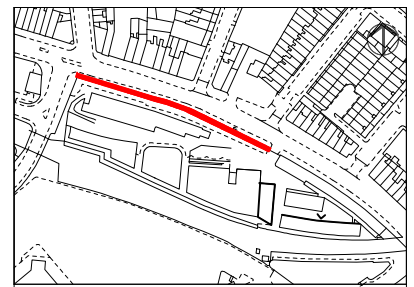


28.0m

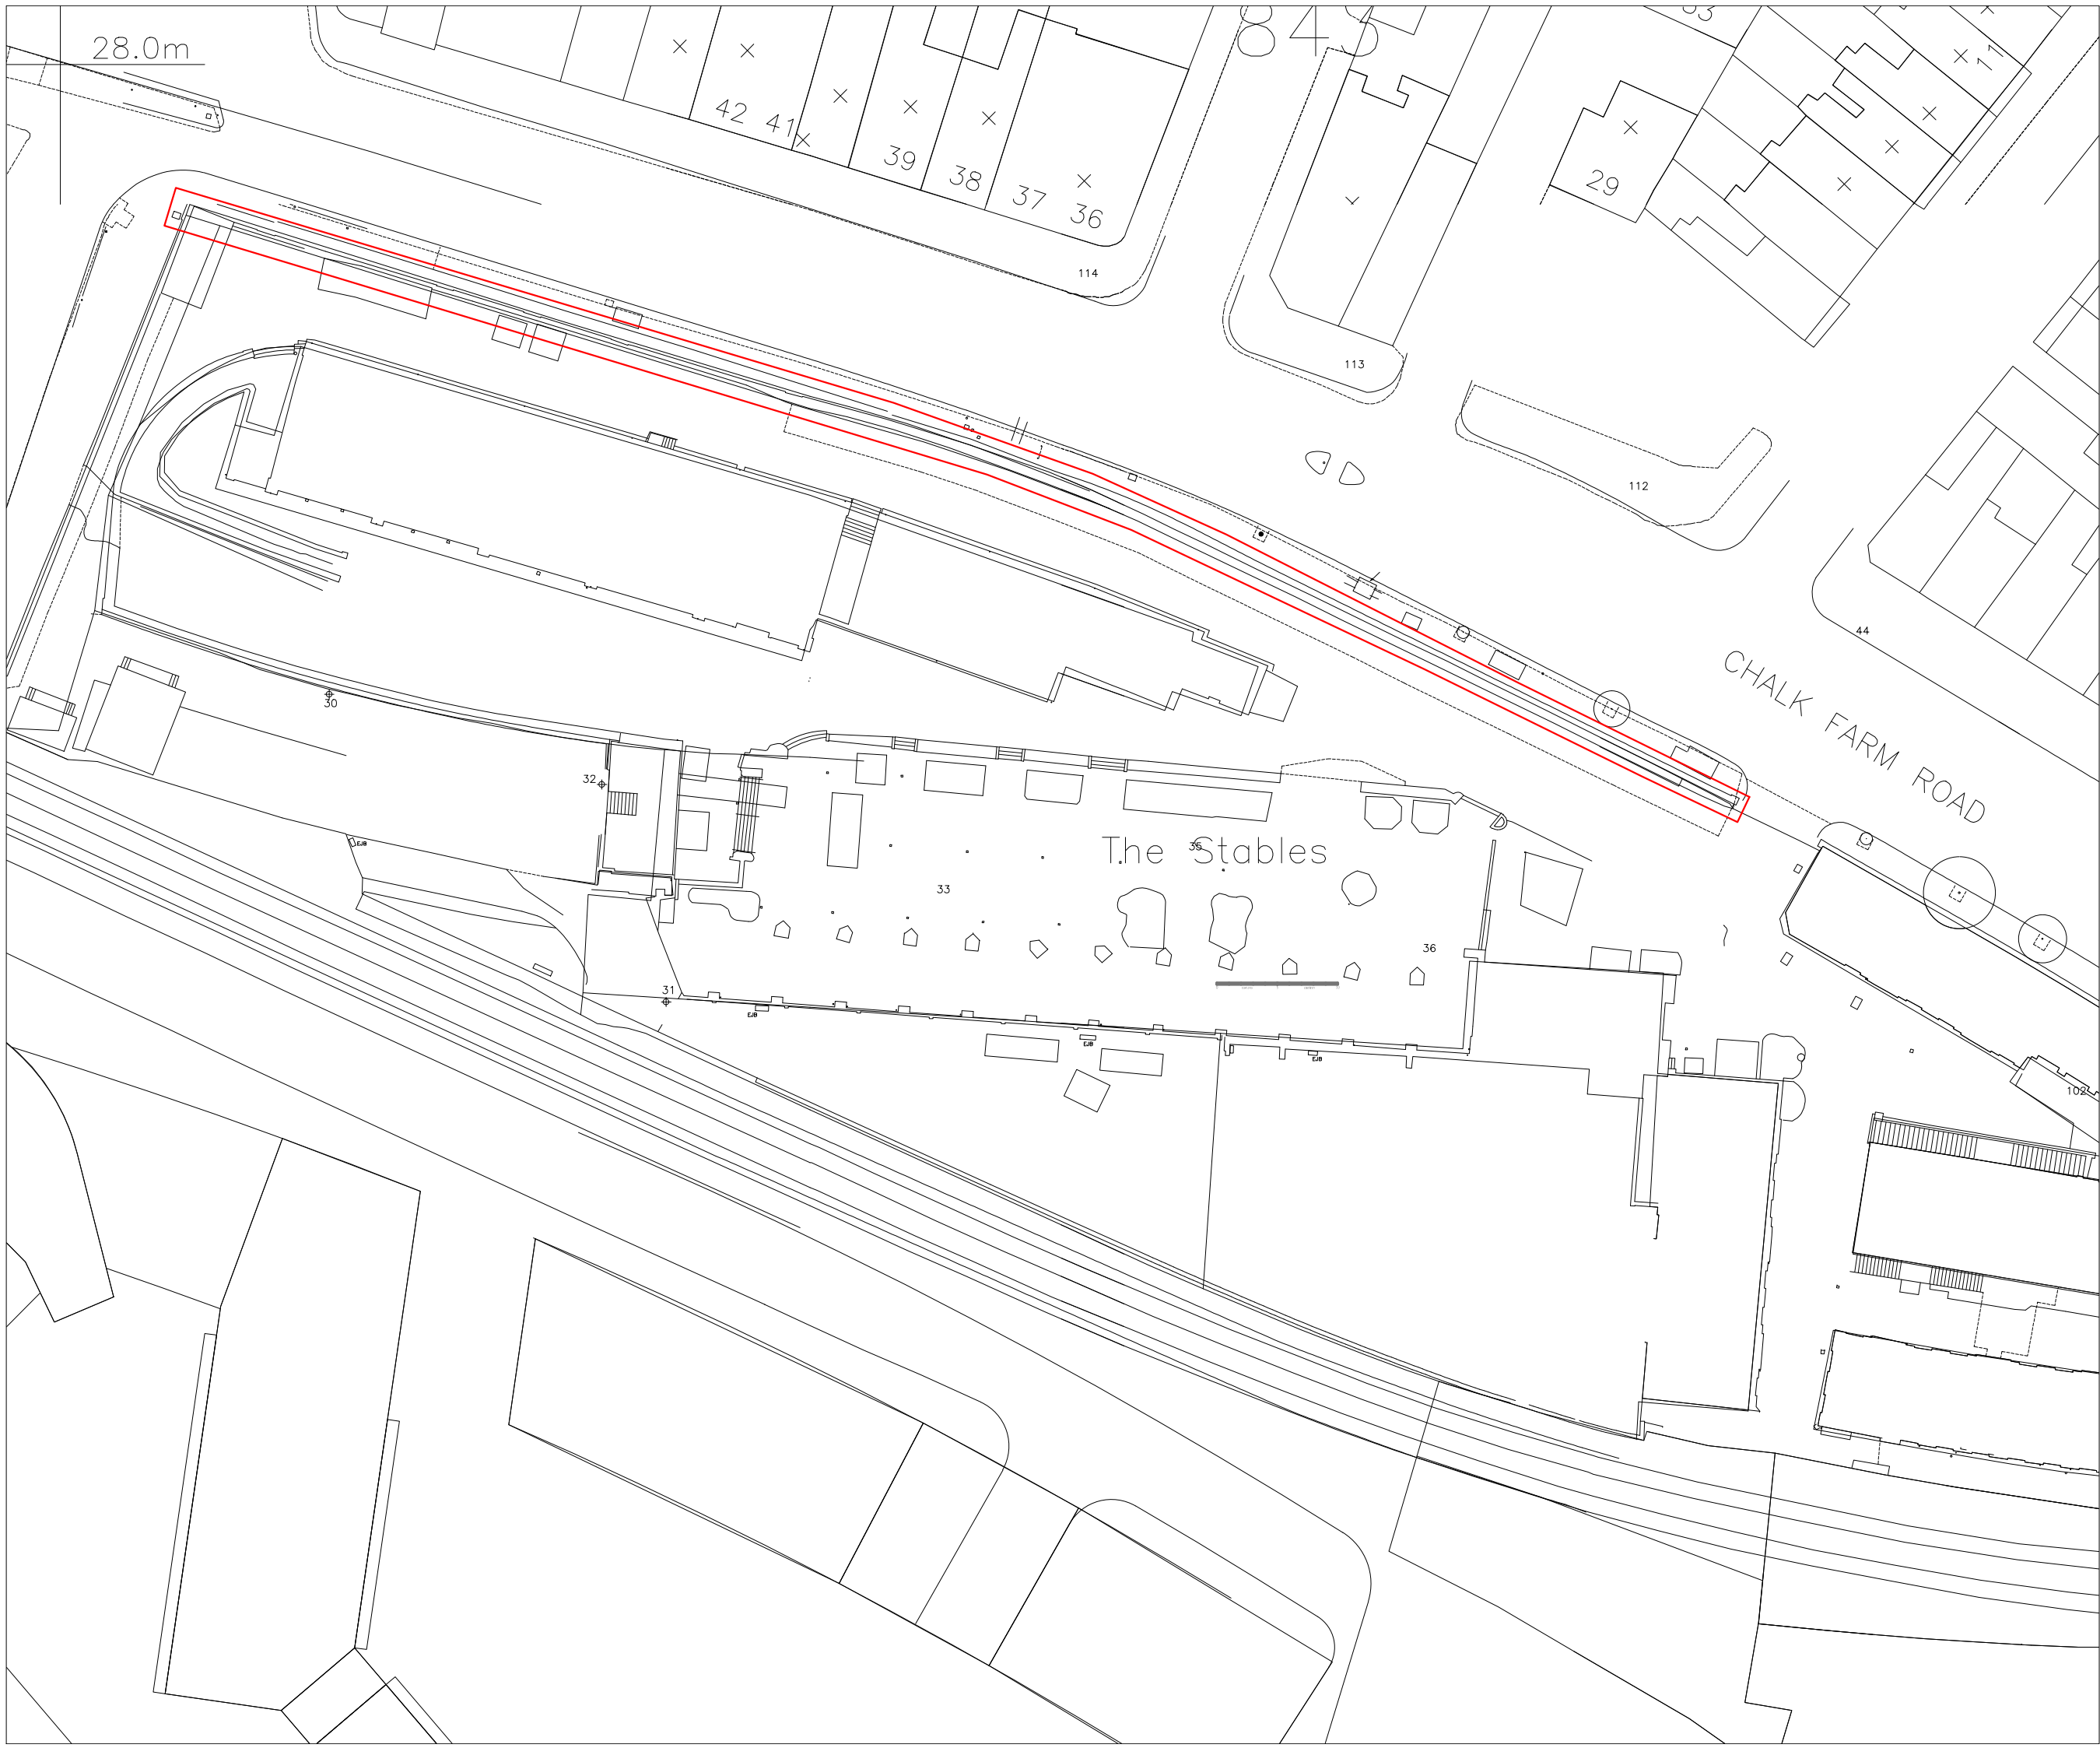

Please note that information used to produce these drawings is based on measured survey supplied by others; Heritage Architecture can not be held responsible for any inaccuracies that may exist. Please do not scale drawings. All dimensions should be verified on site.

Camden Stables Market  
 London  
 NW1  
 United Kingdom

**STANLEY SIDINGS**

**Camden Stable Market  
 Horse Hospital**

Drawing Title  
**HORSE HOSPITAL BOUNDARY WALL  
 SCHEDULE OF REPAIRS  
 NORTH ELEVATION**

Scale 1:500 - To fit A3

Drawing Status  
 Listed Building Consent

February 2015

Drawing No  
 HH-LP



**STEPHEN LEVRANT HERITAGE ARCHITECTURE**  
 62 British Grove, London, W4 2NL  
 E-mail: info@heritagemail.co.uk