



SOFTROOM_

Softroom
 3 Murphy Street London SE1 7FP
 www.softroom.com
 softroom@softroom.com
 +44 (0) 203 597 6888
 Verify all dimensions on site. Do not Scale


General Notes

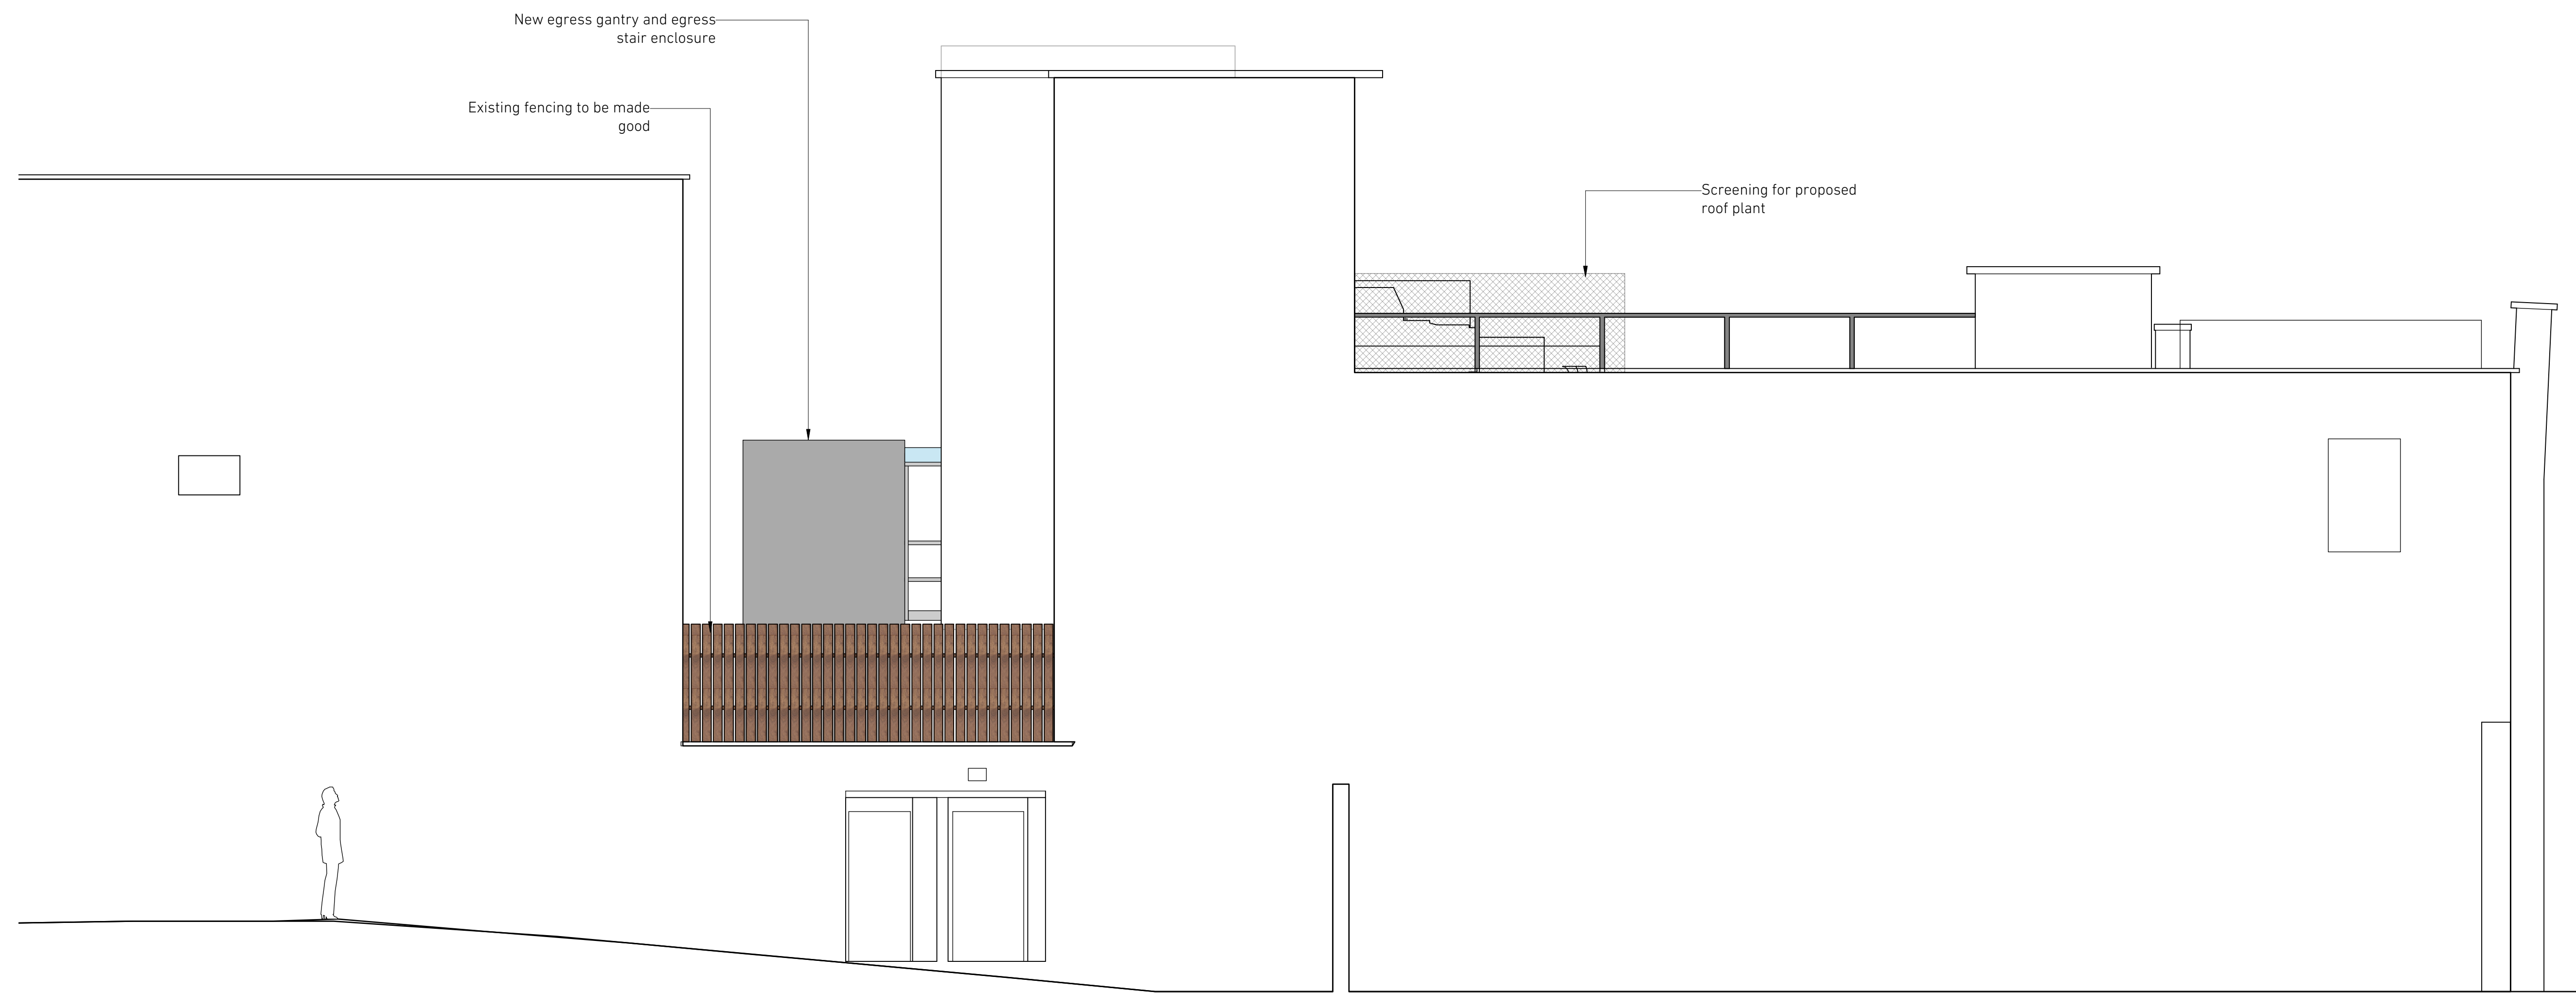

1 PROPOSED NORTH ELEVATION
 Scale: 1:50

 

| REVISION | DATE | NOTES |
|----------|------|-------|
| | | |

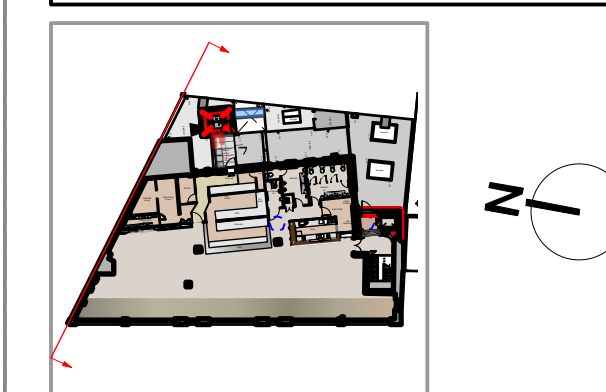

| | | | |
|-------------|--------------------------|-------------|----------|
| FOR | WAHACA | PROJECT NO. | 1405 |
| PROJECT | KENTISH TOWN | STATUS | PLANNING |
| SCALE | 1:50@A1 | DATE | 02.15 |
| TITLE | PROPOSED NORTH ELEVATION | | |
| DRAWING NO. | (03)05 | REVISION | B |