


# SOFTROOM


Softroom  
 3 Murphy Street London SE1 7FP  
 www.softroom.com  
 softroom@softroom.com  
 +44 (0) 203 597 6888  
 Verify all dimensions on site. Do not Scale

## General Notes


-----

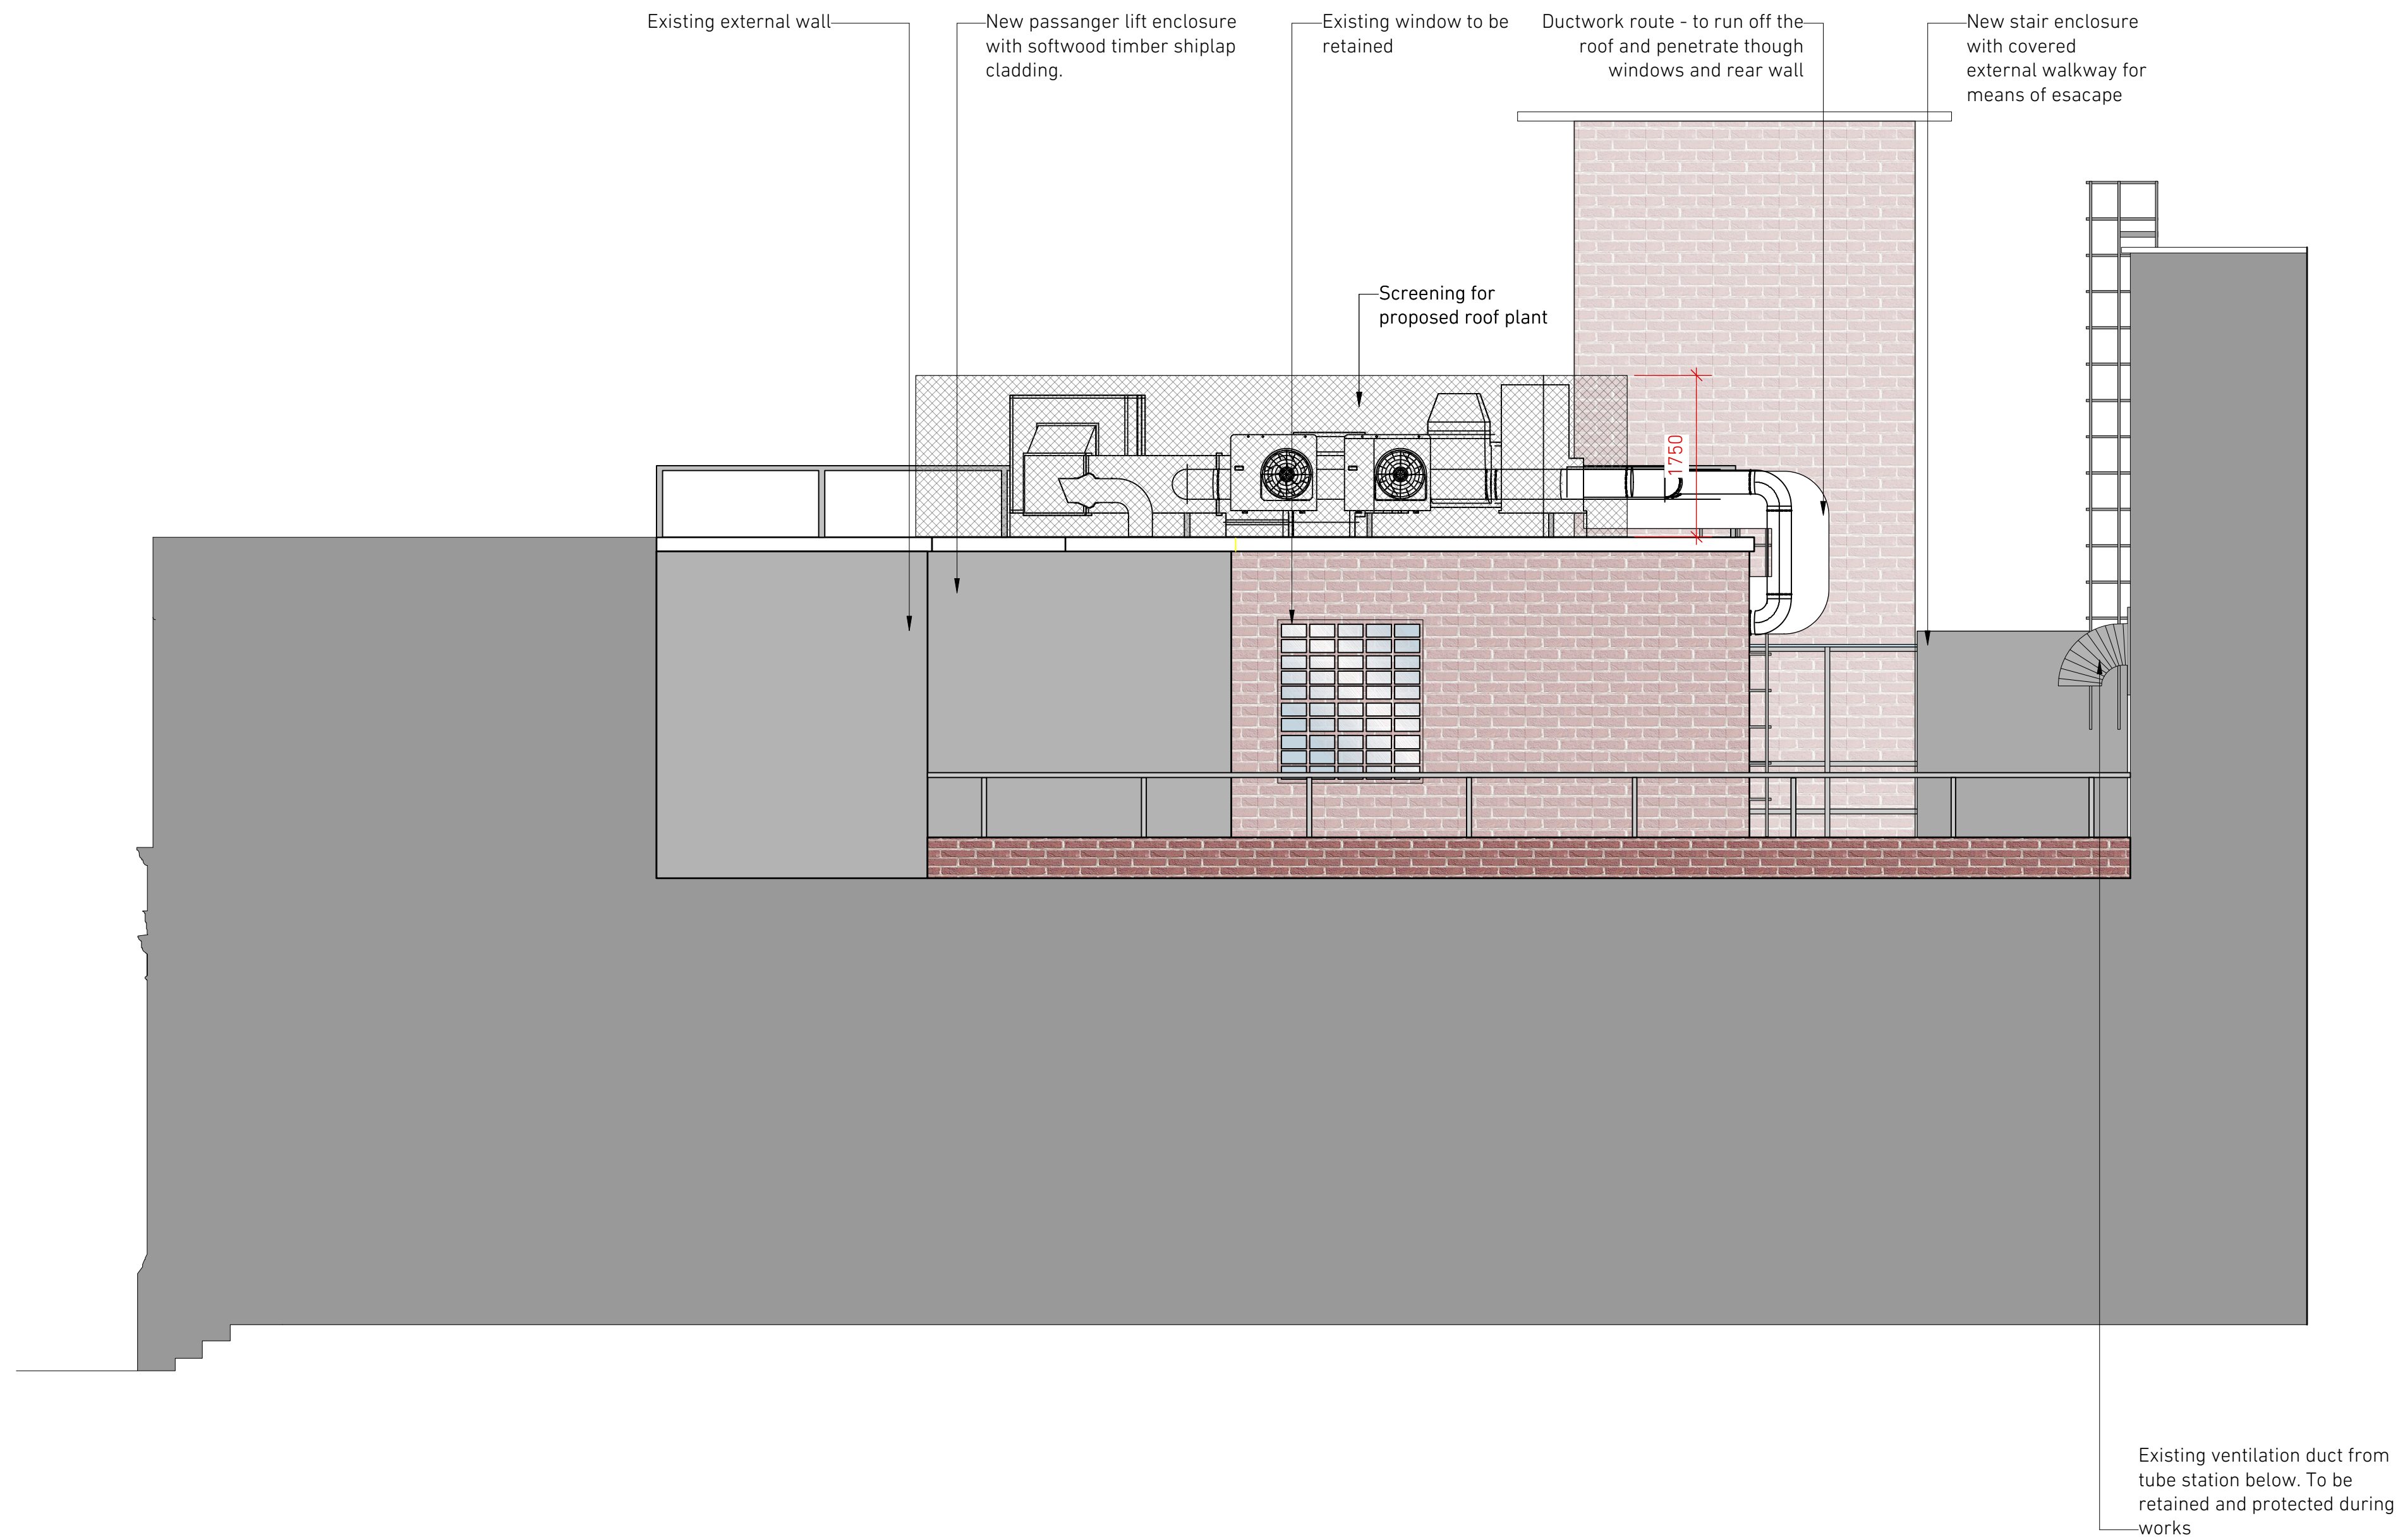

1 PROPOSED SOUTH ELEVATION  
 Scale: 1:50

 

REVISION	DATE	NOTES

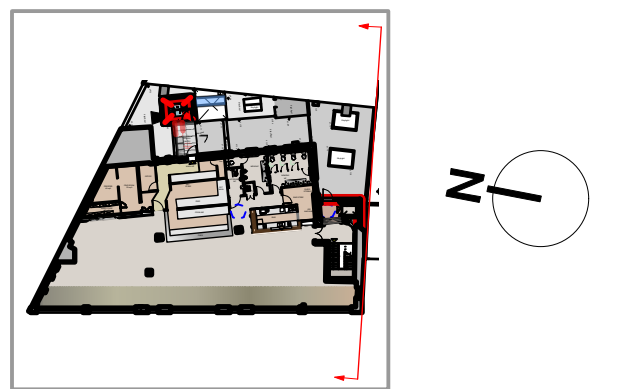

FOR	WAHACA	PROJECT NO.	1405
PROJECT	KENTISH TOWN	STATUS	PLANNING
SCALE	1:50@A1	DATE	02.15
TITLE	PROPOSED SOUTH ELEVATION		
DRAWING NO.	(03)04	REVISION	B