



# SOFTROOM

Softroom  
 3 Murphy Street London SE1 7FP  
 www.softroom.com  
 softroom@softroom.com  
 +44 (0) 203 597 6888  
 Verify all dimensions on site. Do not Scale

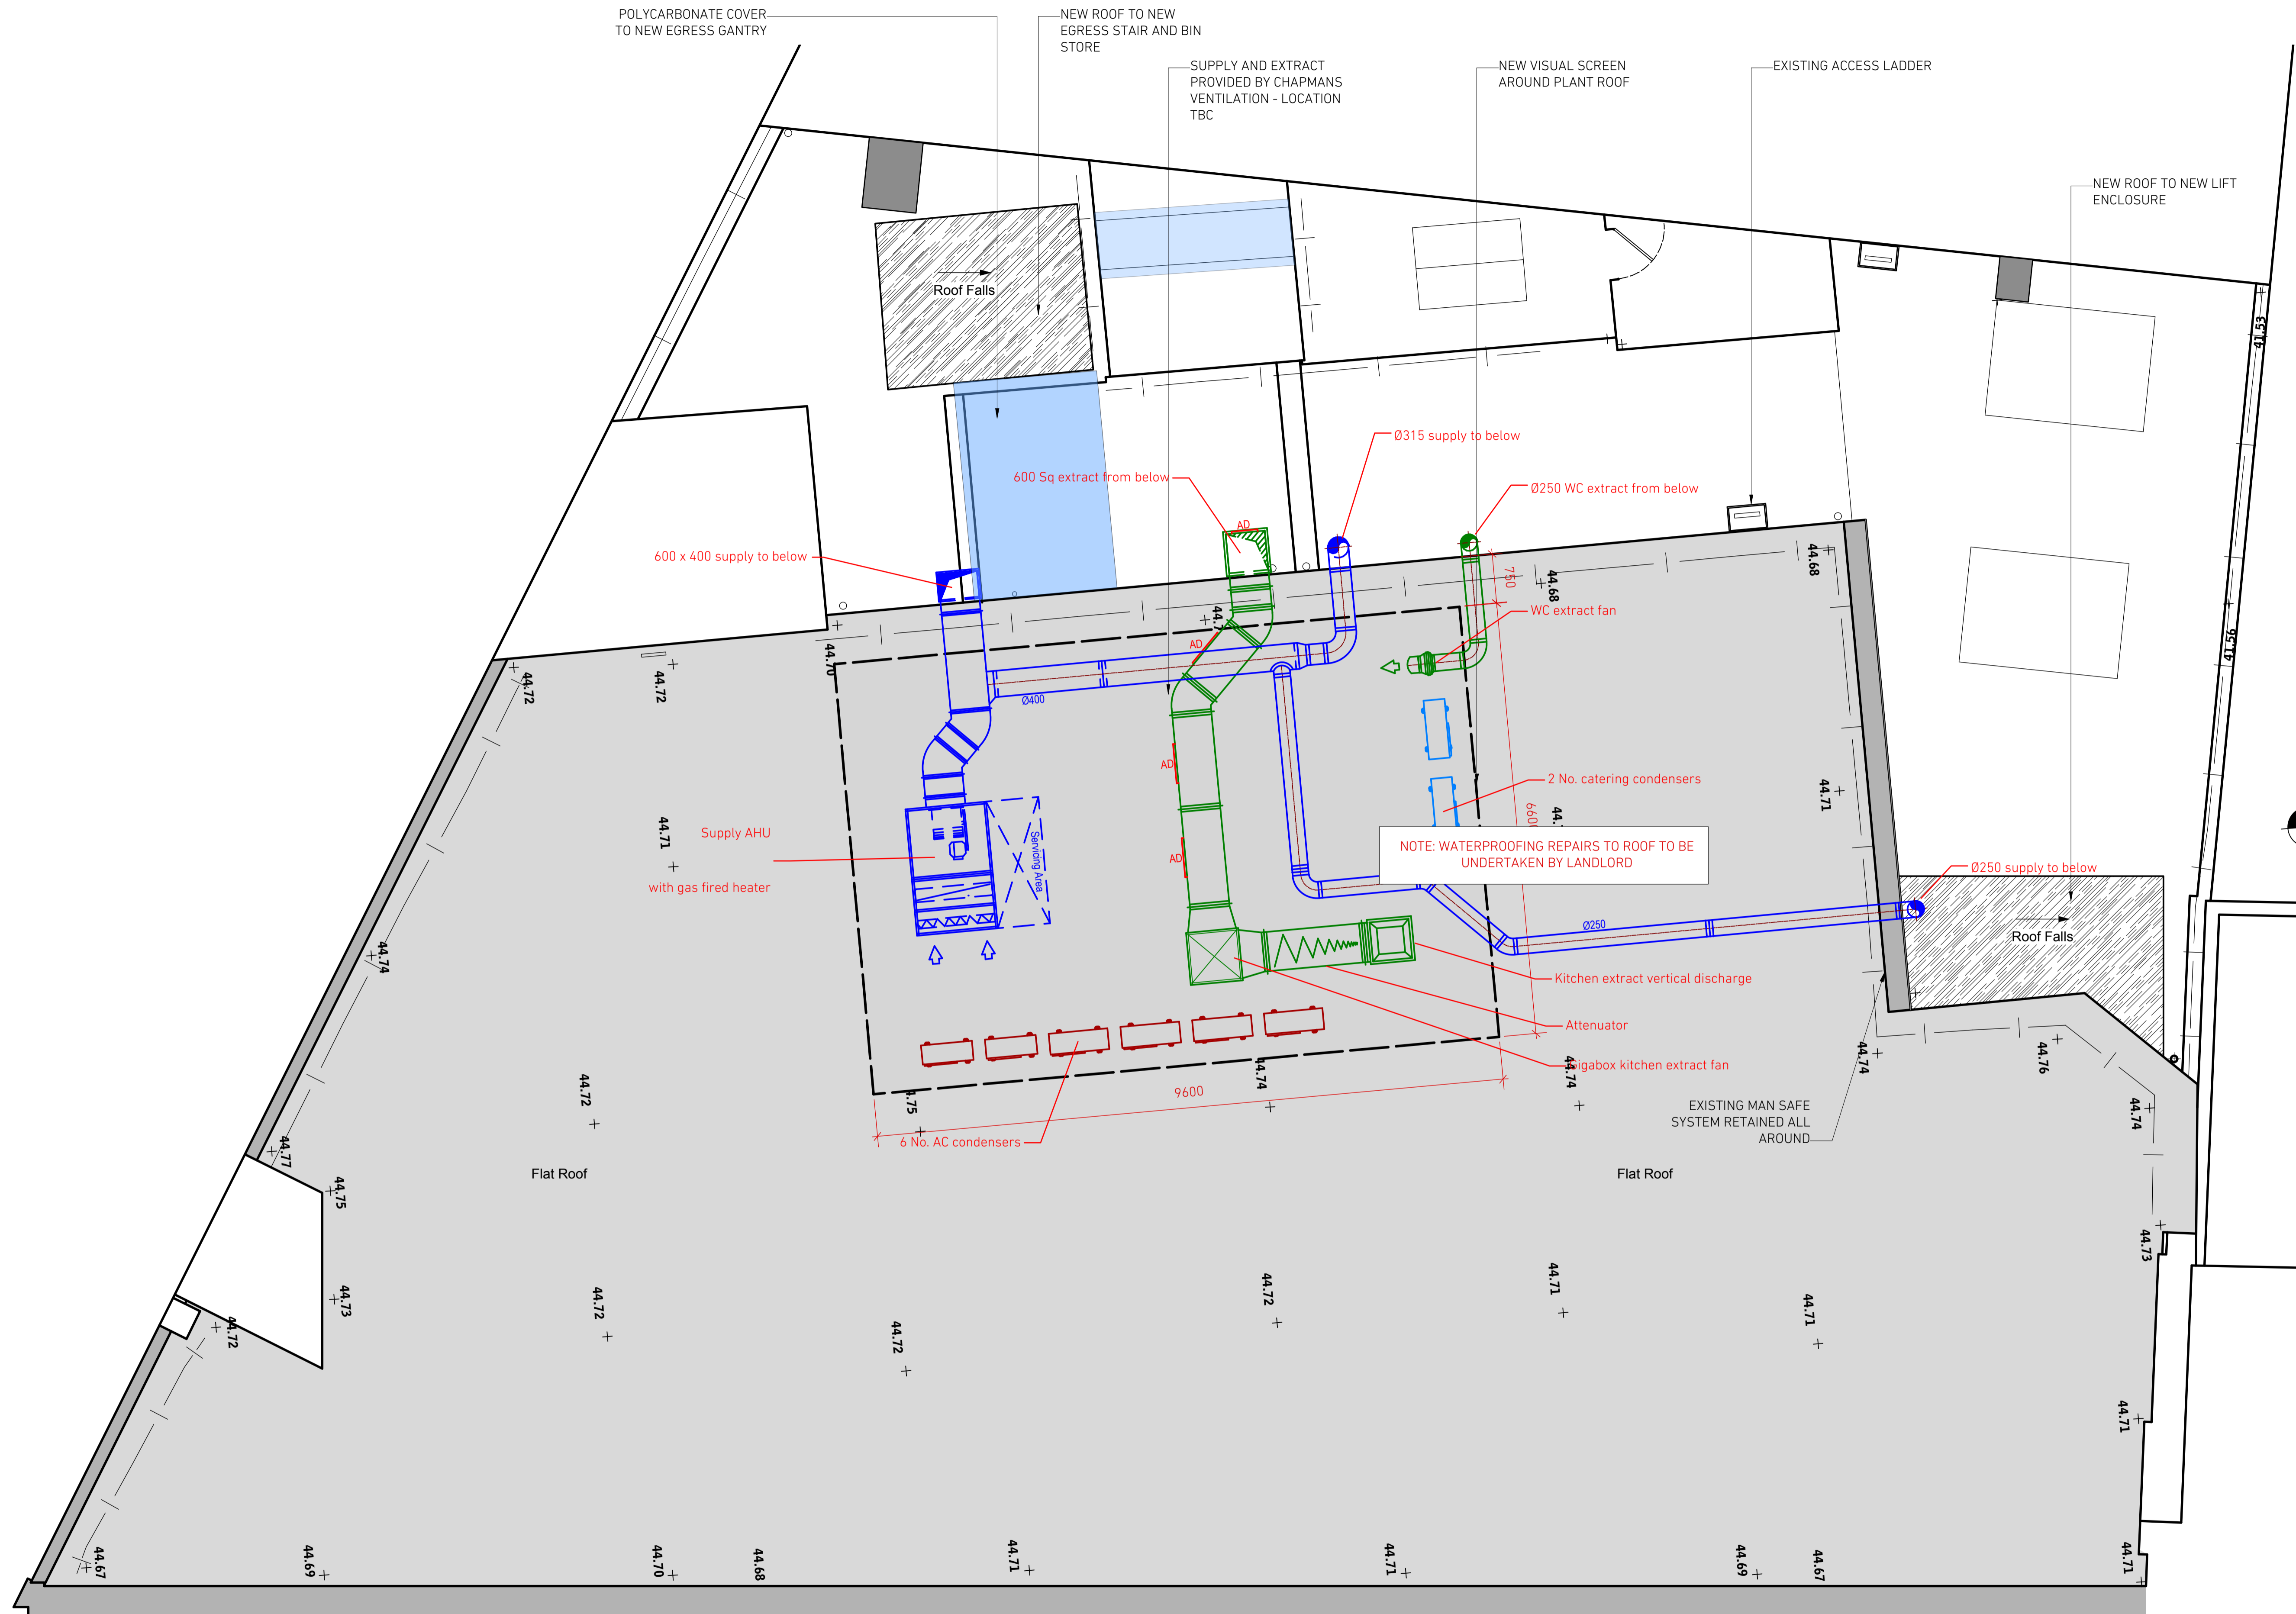

REVISION	DATE	NOTES
D	19/2/15	Egress Gantry Revised
C	6/2/15	Rooftop Plant Revised
B	-	-
A	-	-

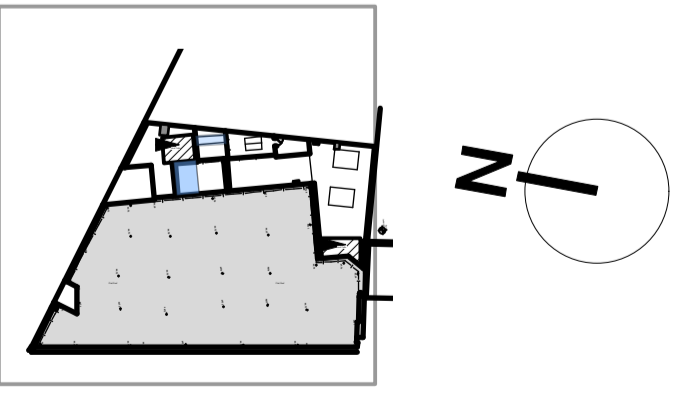

FOR	WAHACA	PROJECT NO.	1405
PROJECT	KENTISH TOWN	STATUS	PLANNING
SCALE	1:50@A1	DATE	01.15
TITLE	PROPOSED ROOF PLAN		
DRAWING NO.	(01)04	REVISION	D1

1 PROPOSED ROOF PLAN  
 Scale: 1:50

