
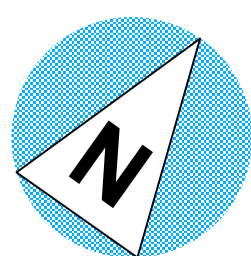


26 KILBURN PLACE

Accommodation Schedule Summary			
	Studio	1 Bed	2 Bed
Gnd		3No	2No
1st	5No	2No	1No
2nd	5No	2No	1No
3rd	3No	2No	2No
4th	3No		3No
<b>Total</b>	<b>16</b>	<b>9</b>	<b>9</b>
<b>Total</b>	<b>34 Apartments</b>		

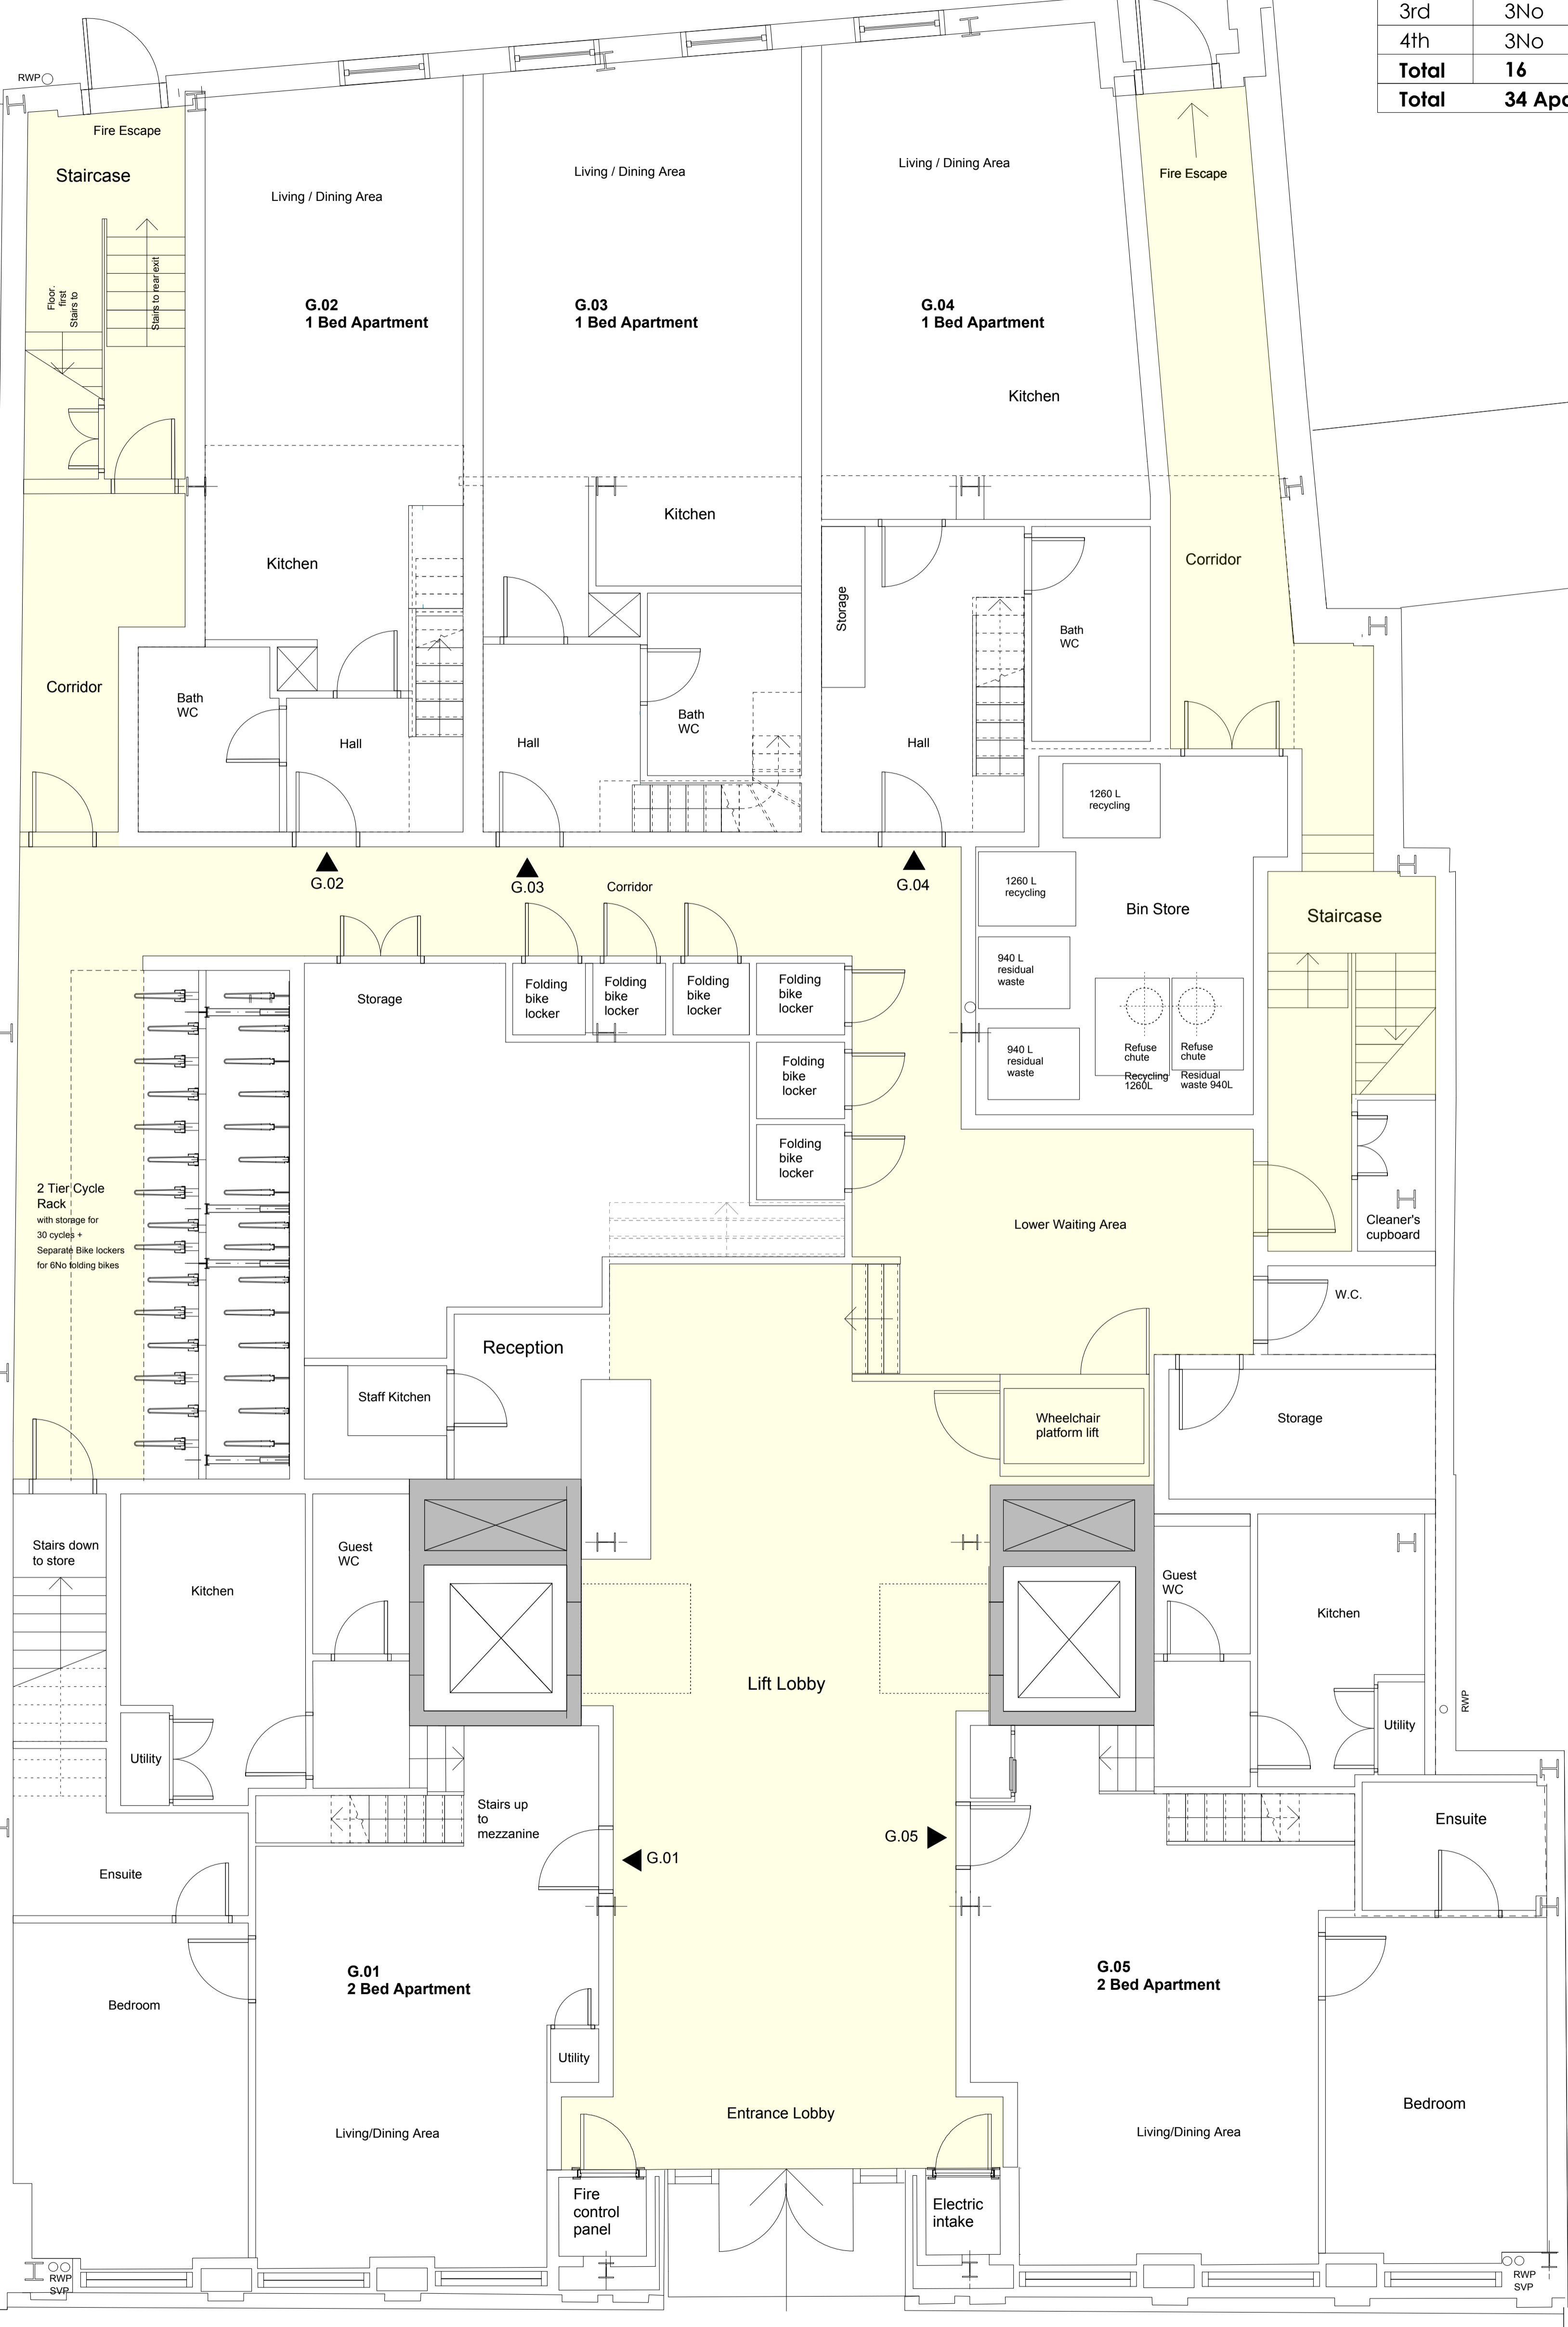

PROPOSED GROUND FLOOR PLAN

Rev J 07.11.14 Plans updated following meeting with client  
Rev H 04.11.14 Plans updated following meeting with client

PLANNING ISSUE

 alan power (ARCHITECTS.)	DRAWING PROPOSED GROUND FLOOR PLAN	DRWG. N°. 532-100
	PROJECT 258-262 BELSIZE RD LONDON NW6 4BT	Rev. J
CLIENT EMPIRE COMMUNICATIONS LTD	Scale 1:100 @ A3 1:50 @ A1	Date May 2014
Alan Power Architects Ltd 13 Newham Road London, W11 2RP Tel: 020 7224 9175 Fax: 020 7224 4173	Drawn NK	

DO NOT SCALE FROM THIS DRAWING. ALL DIMENSIONS TO BE CHECKED ON SITE AND DISCREPANCIES REPORTED TO ARCHITECT