

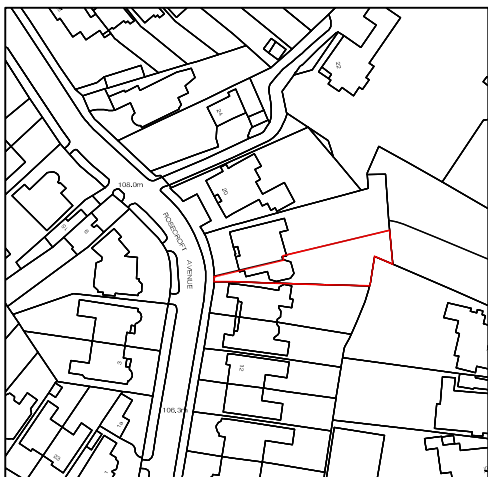


Block plan as proposed  
Scale 1:500 @ A4

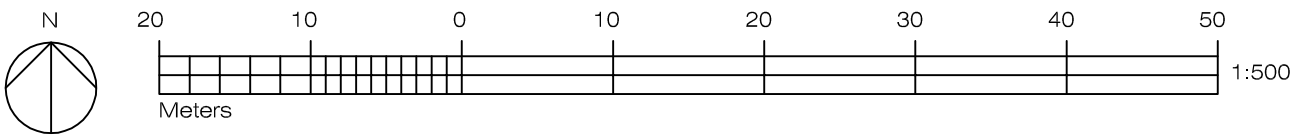

Site Location plan  
Scale 1:2500 @ A4

 

	Client <b>Ms R Jerinic</b>	Drawing Title Site Plan & Location Plan as Proposed	Drawing No. <b>14.172.TKS.B.006</b>
	Project The Coach House, 18 Rosecroft Avenue Camden NW3 7QB	Status <b>Planning</b>	Rev. • Scale 1:500 1:2500 @ A4
	Drawn by	Date <b>Feb 2015</b>	All dimensions to be checked on site. Any discrepancies between the drawing and other information is to be referred to the designer. This drawing is copyright.