



Front Elevation as Existing  
Scale 1:50 @A1

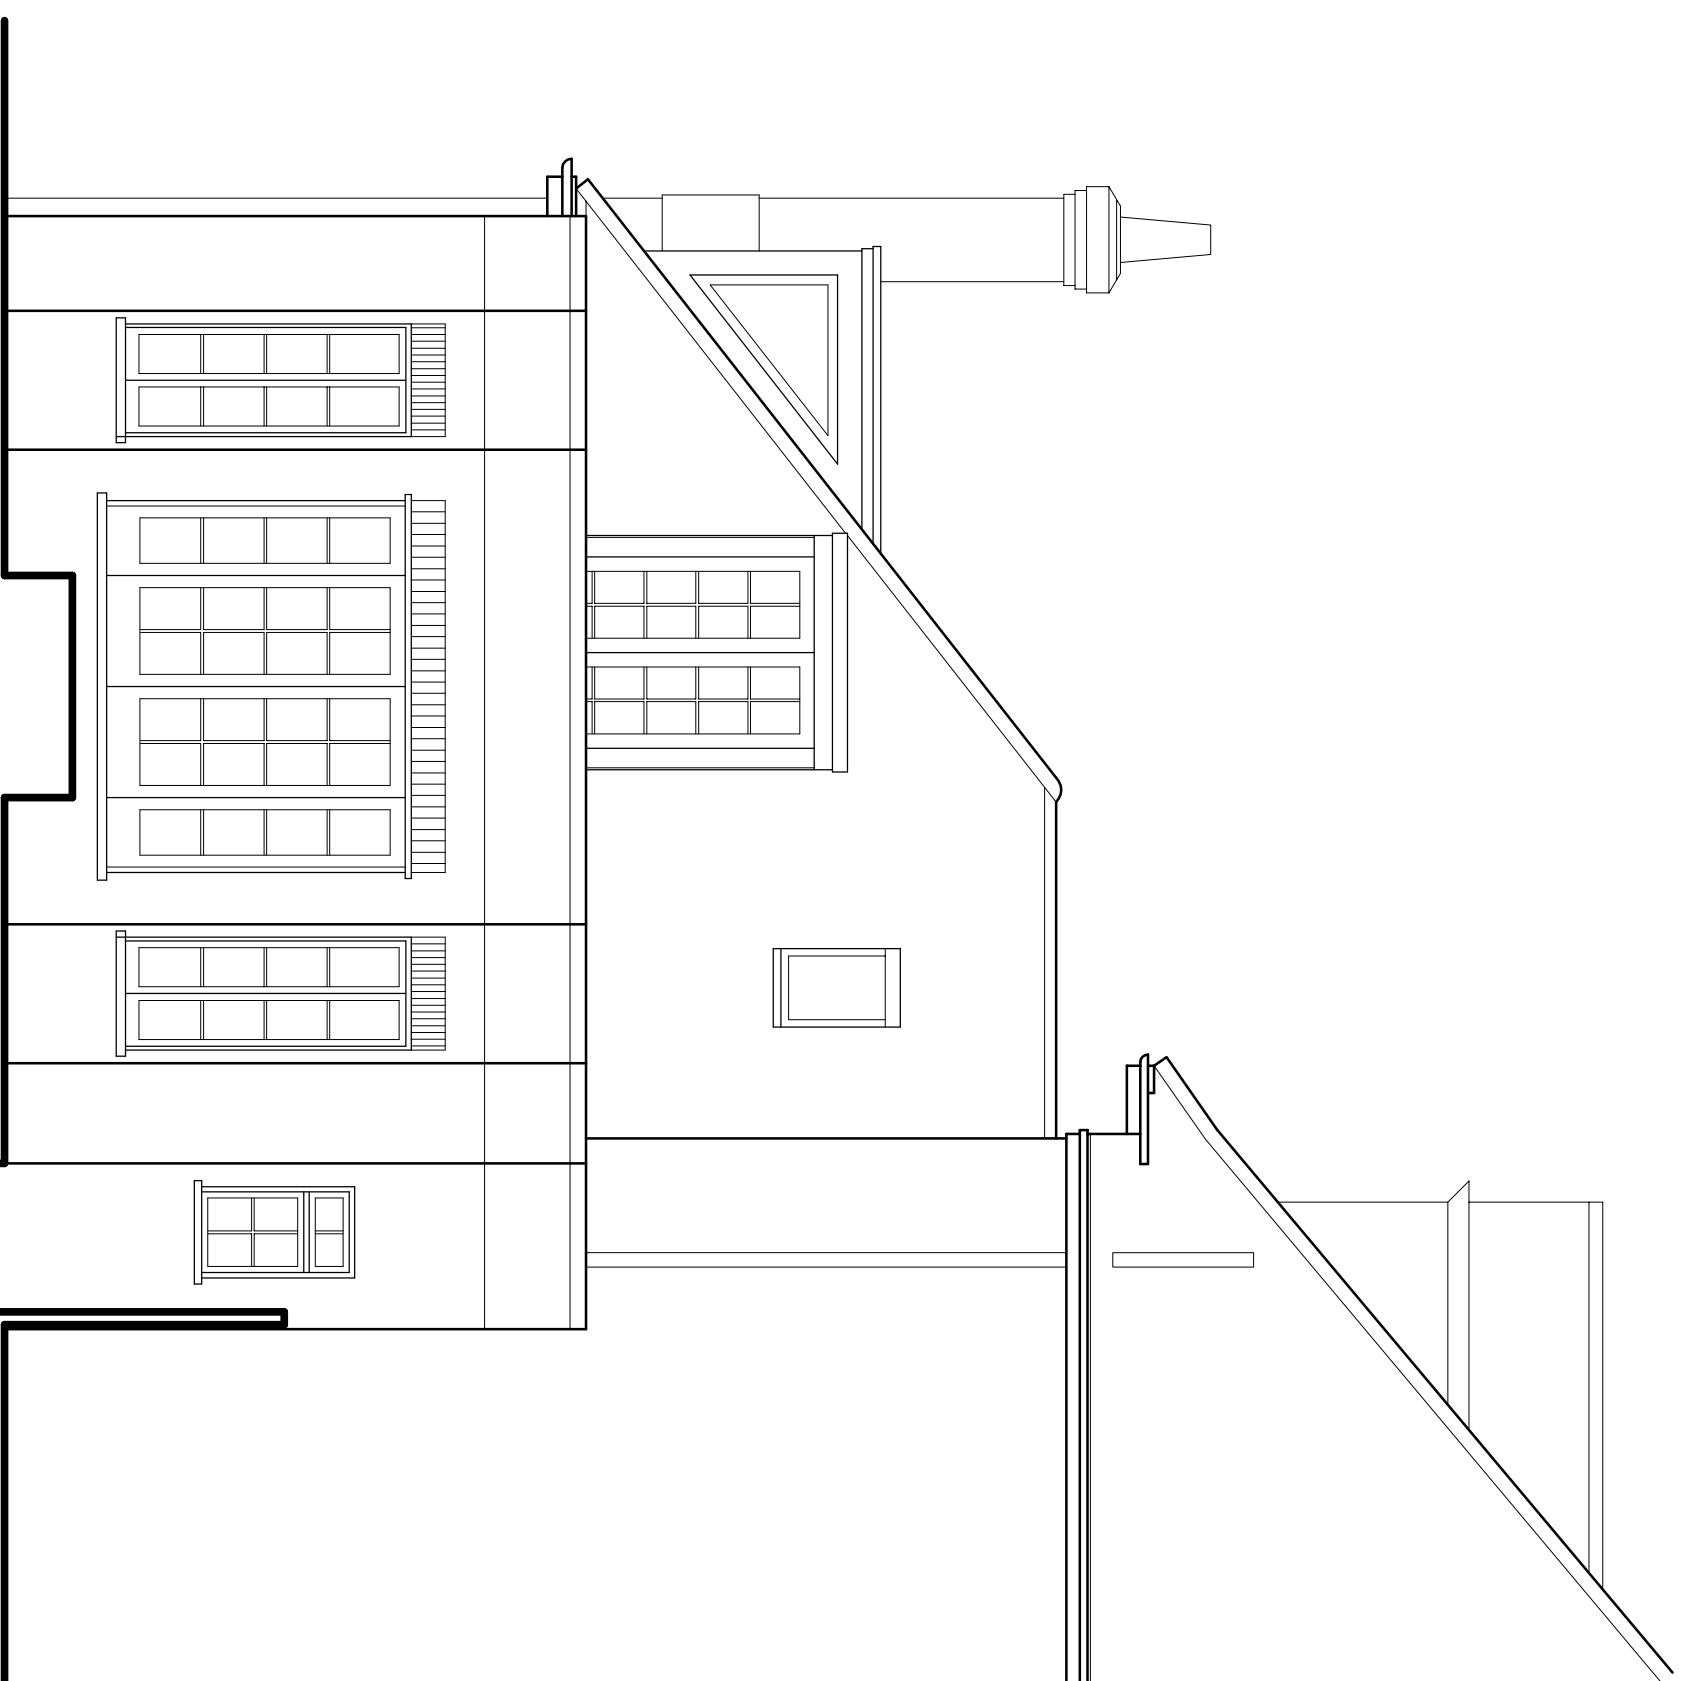


Rear Elevation as Existing  
Scale 1:50 @A1

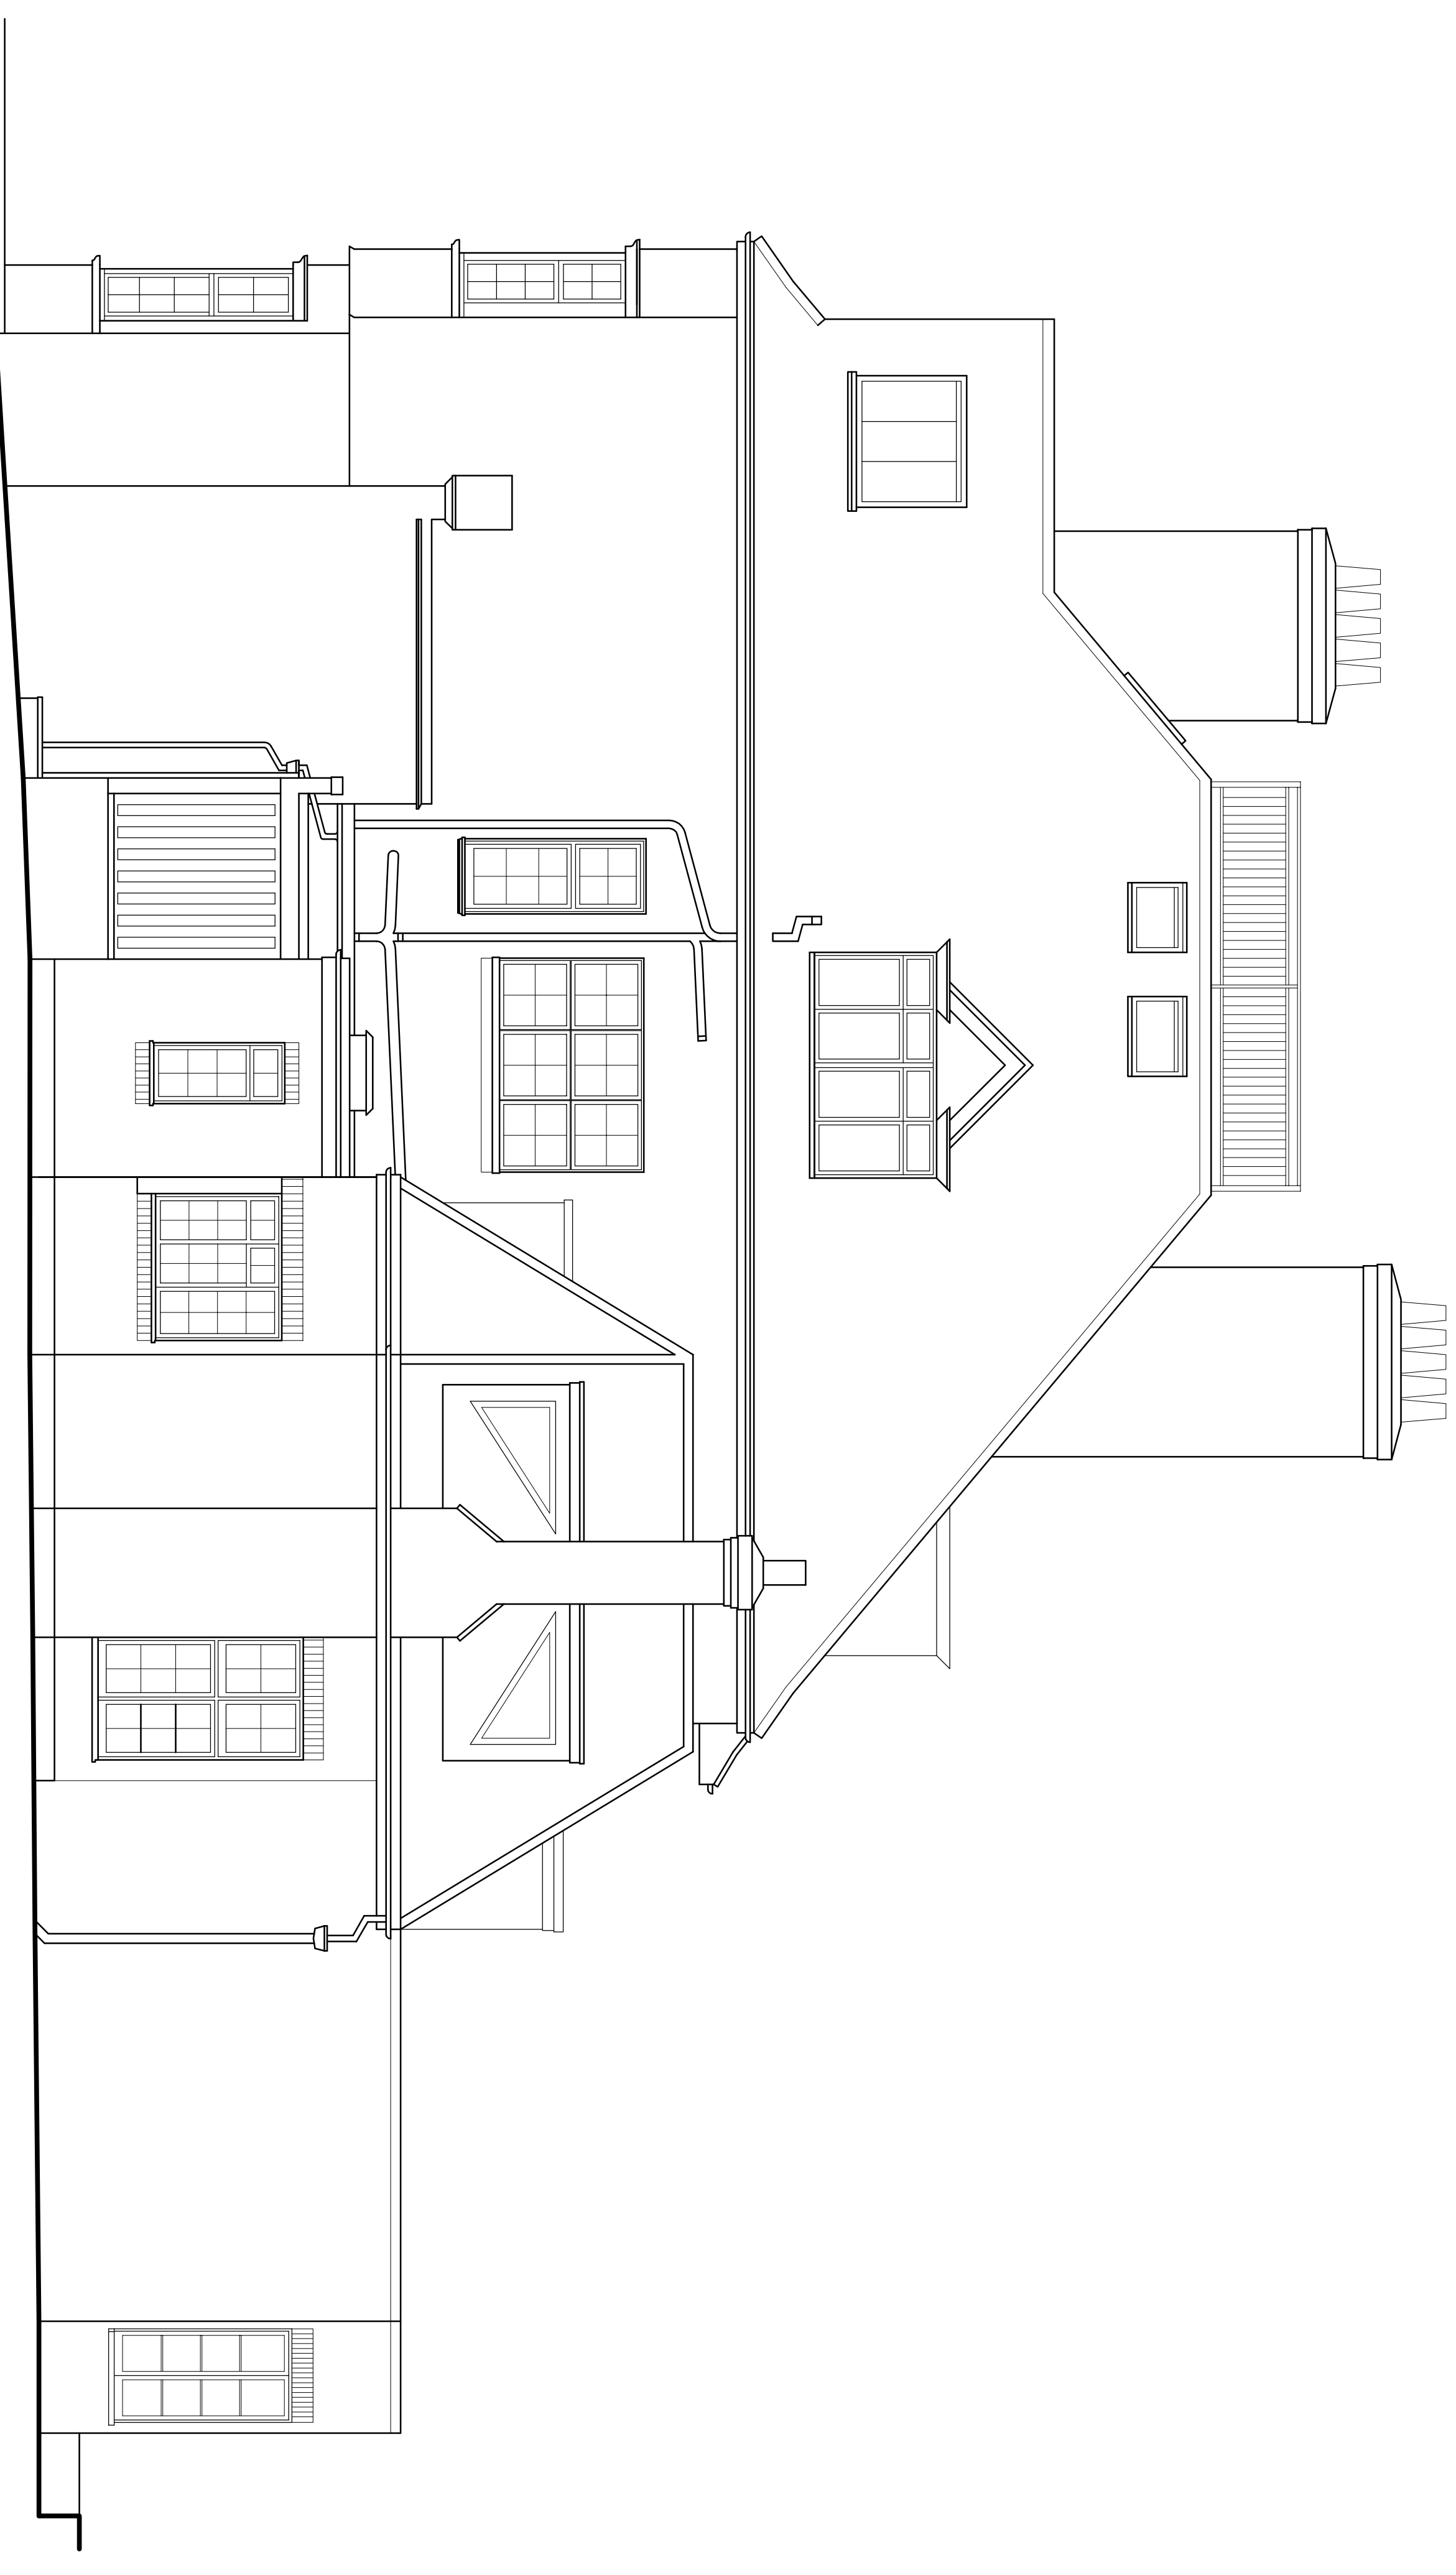


Side Elevation as Existing  
Scale 1:50 @A1

NOTE:  
CONTRACTOR MUST NOT SCALE FROM THIS DRAWING. ALL DIMENSIONS MUST BE THOROUGHLY CHECKED ON SITE BEFORE MANUFACTURING.

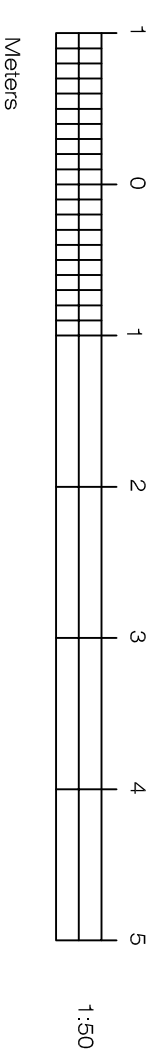

Rev.	Date	Details	Name

	Client	Ms R. Jermic	Drawing No.	14.172.KS.P.002
	Project	The Coach House, 18 Rosecroft Avenue Camden NW3 7QB	Scale	1:50 @ A1
	Status	Existing Elevations		
	Drawn by	Planning		