



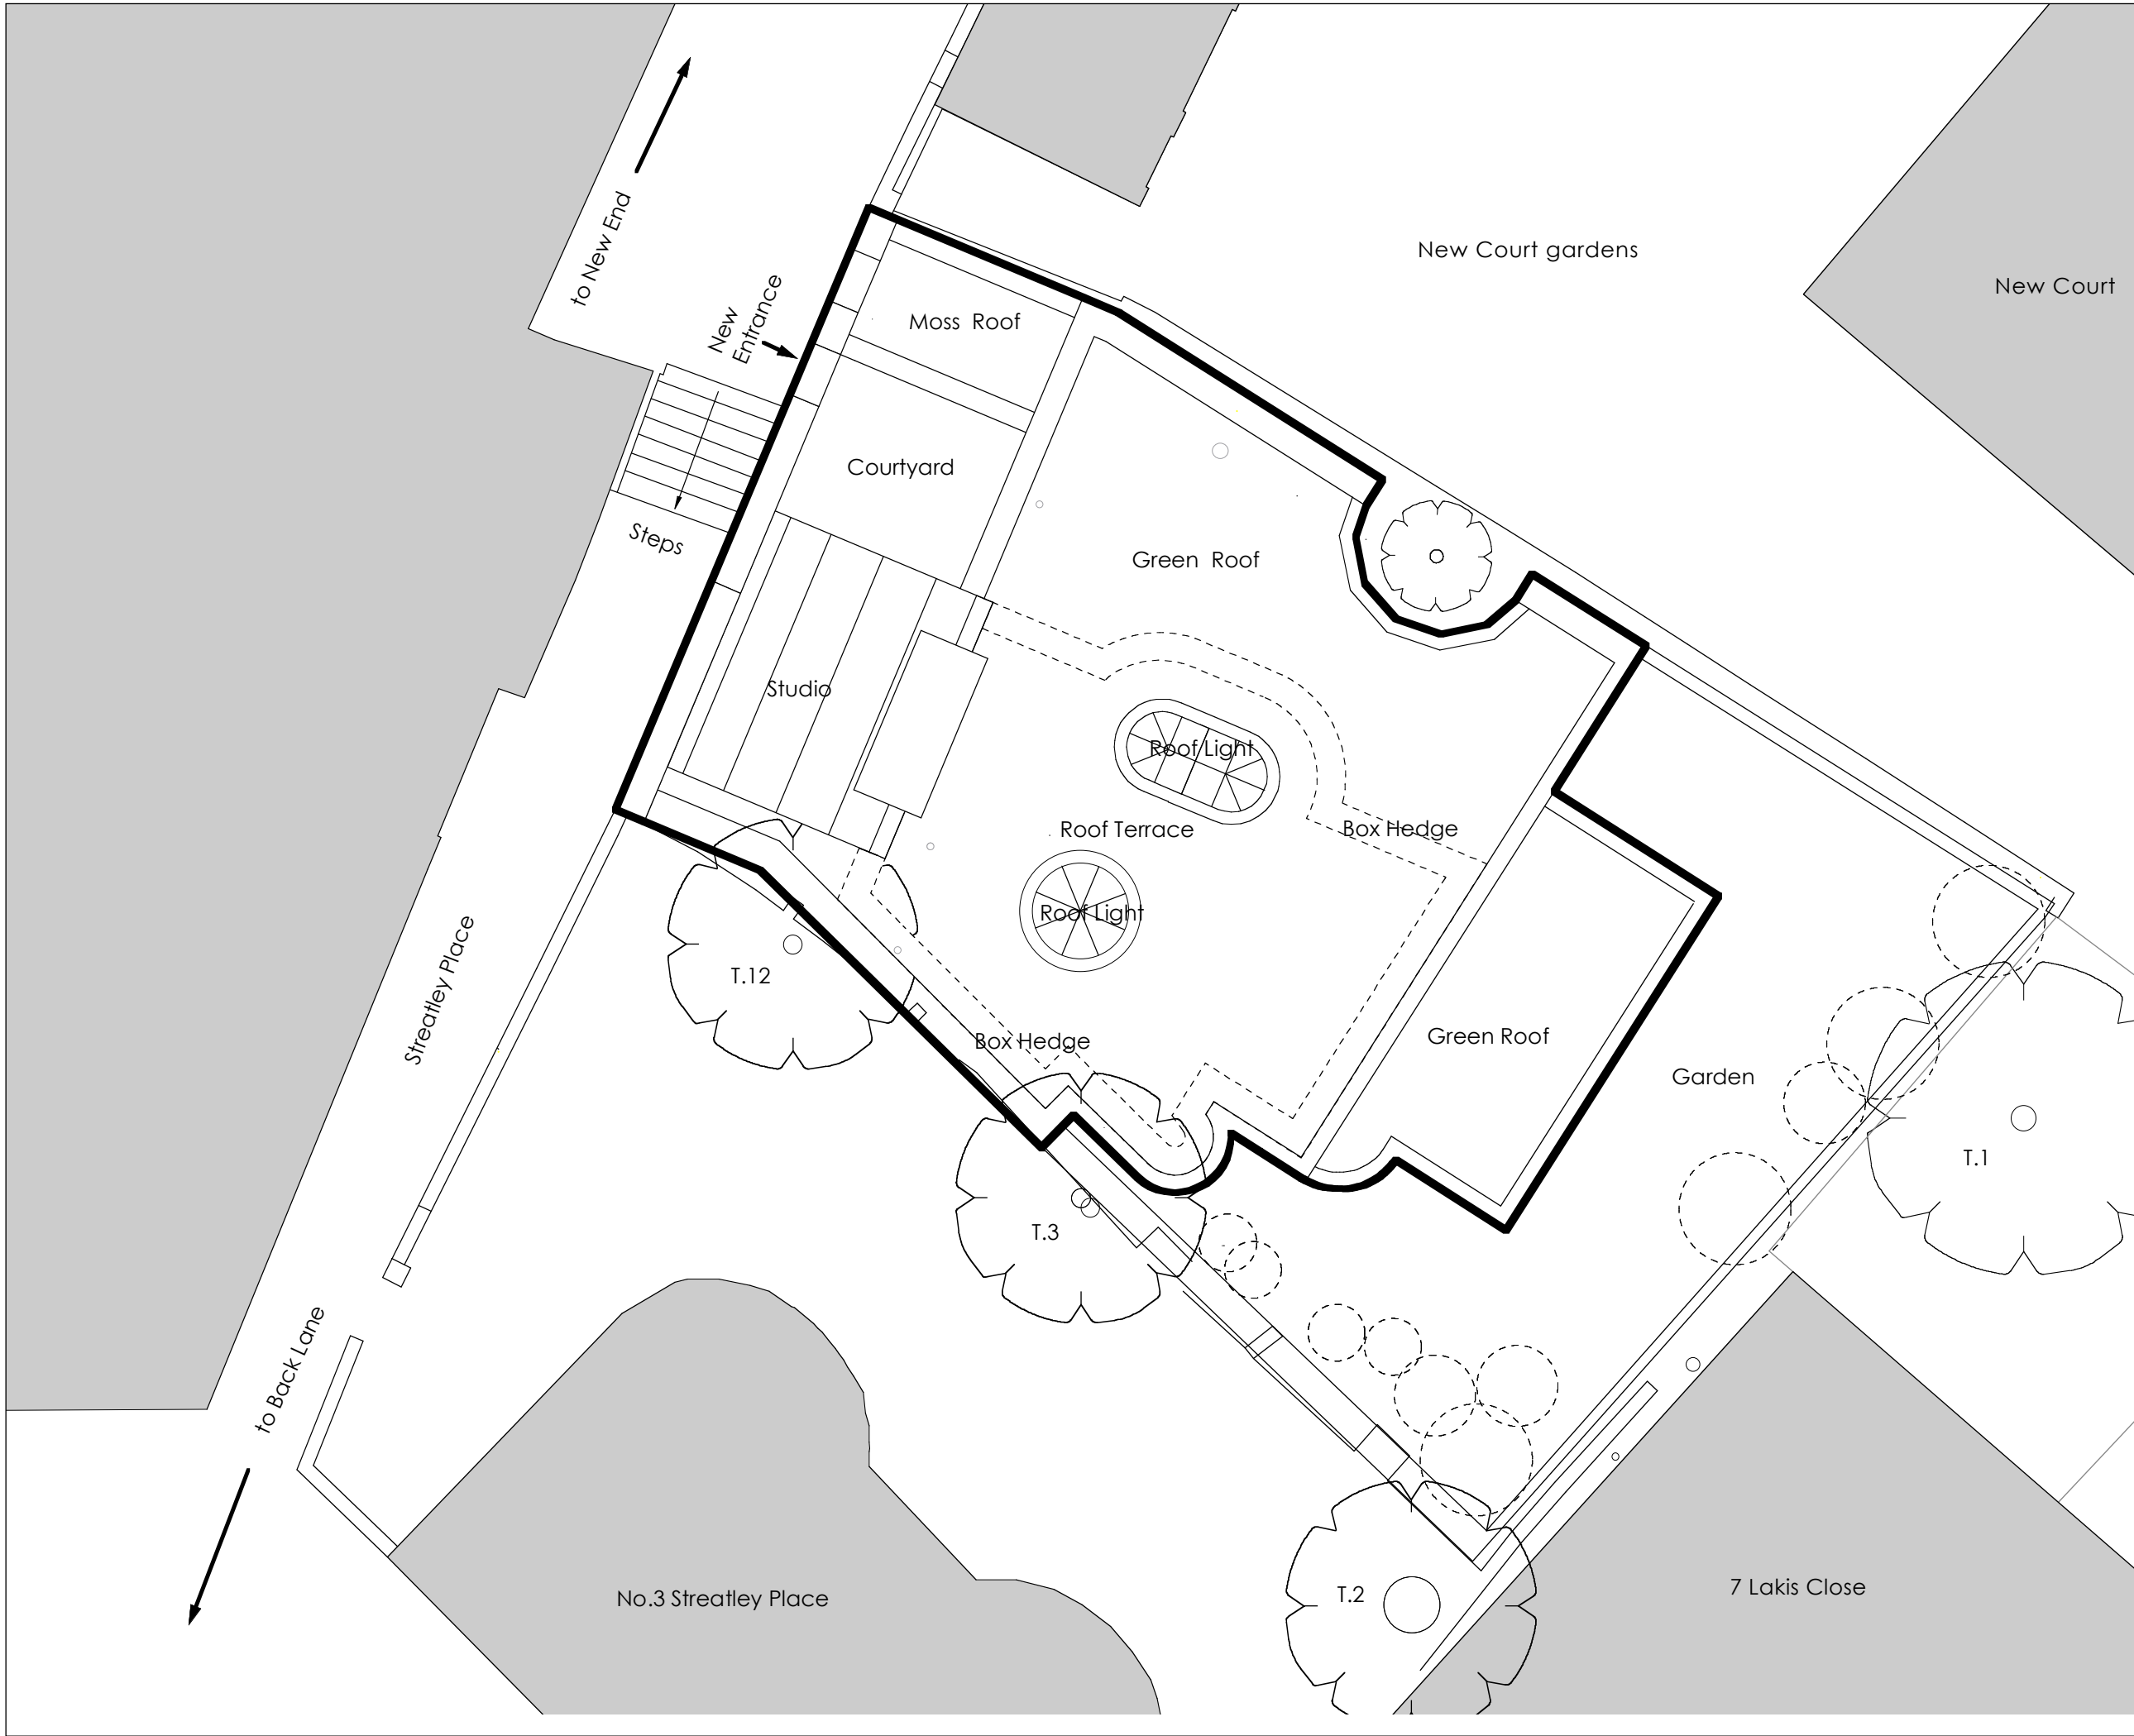

Ordinary Architecture

 

Ordinary Architecture Limited
Unit 6, 5 Durham Yard, London E2 6QF
Telephone : +44 (0) 207 729 4311
Email : hello@ordinaryarchitecture.co.uk
Web : www.ordinaryarchitecture.co.uk

Notes

- Revisions
- * 17/12/14 Planning submission
 - A 23/01/15 Notation amendment

Project
Streatley Place

Drawing Title
Proposed Site Plan

Scale 1:100 @ A3	First Issue 10/12/14	Status PLANNING
------------------------	-------------------------	--------------------

Drawing No.
SP-PL-050

Revision
A