


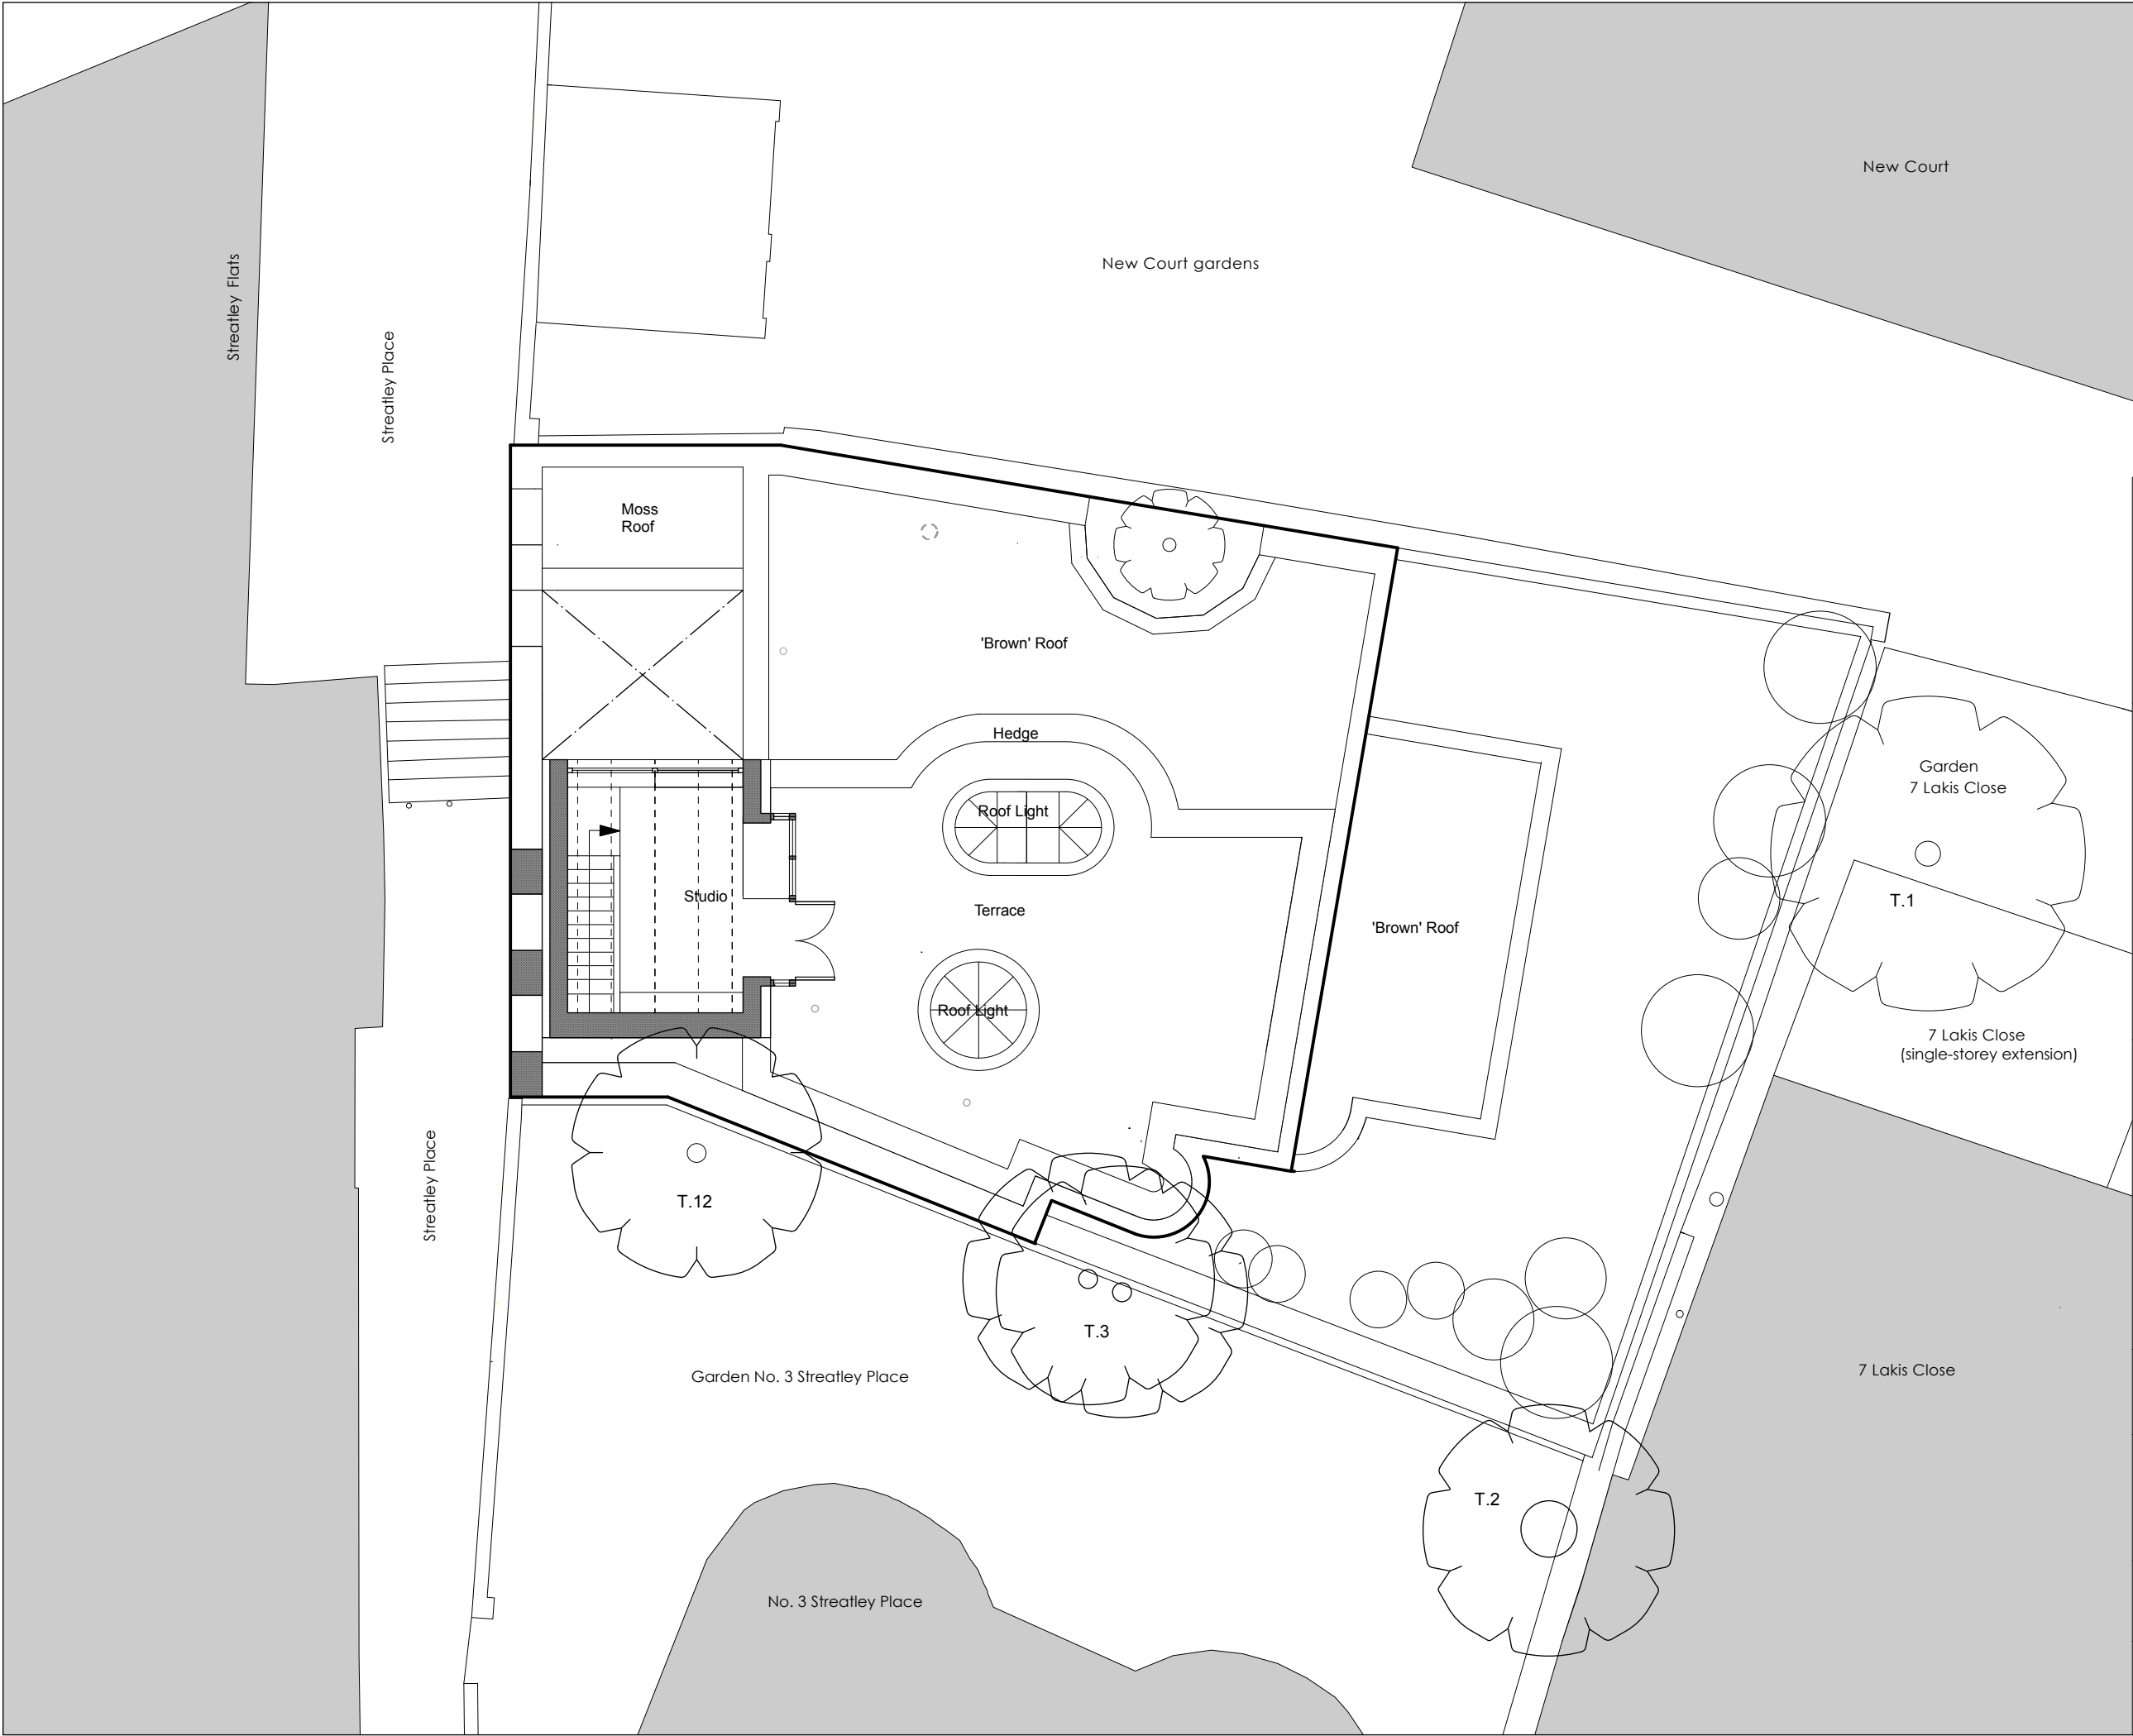

Ordinary
Architecture

Ordinary Architecture Limited
Unit 6, 5 Durham Yard, London E2 6QF
Telephone : +44 (0) 207 729 4311
Email : hello@ordinaryarchitecture.co.uk
Web : www.ordinaryarchitecture.co.uk

Notes

Interior layout and furniture arrangement is indicative only.

Revisions

* 17/12/14 Planning submission

A 23/01/15 Notation amendment

Project

Streatley Place

Drawing Title

Proposed Second Floor Plan

Scale
1:100
@ A3

Issued
10/12/14

Status
PLANNING

Drawing No.

SP-PL-102

Revision

A