


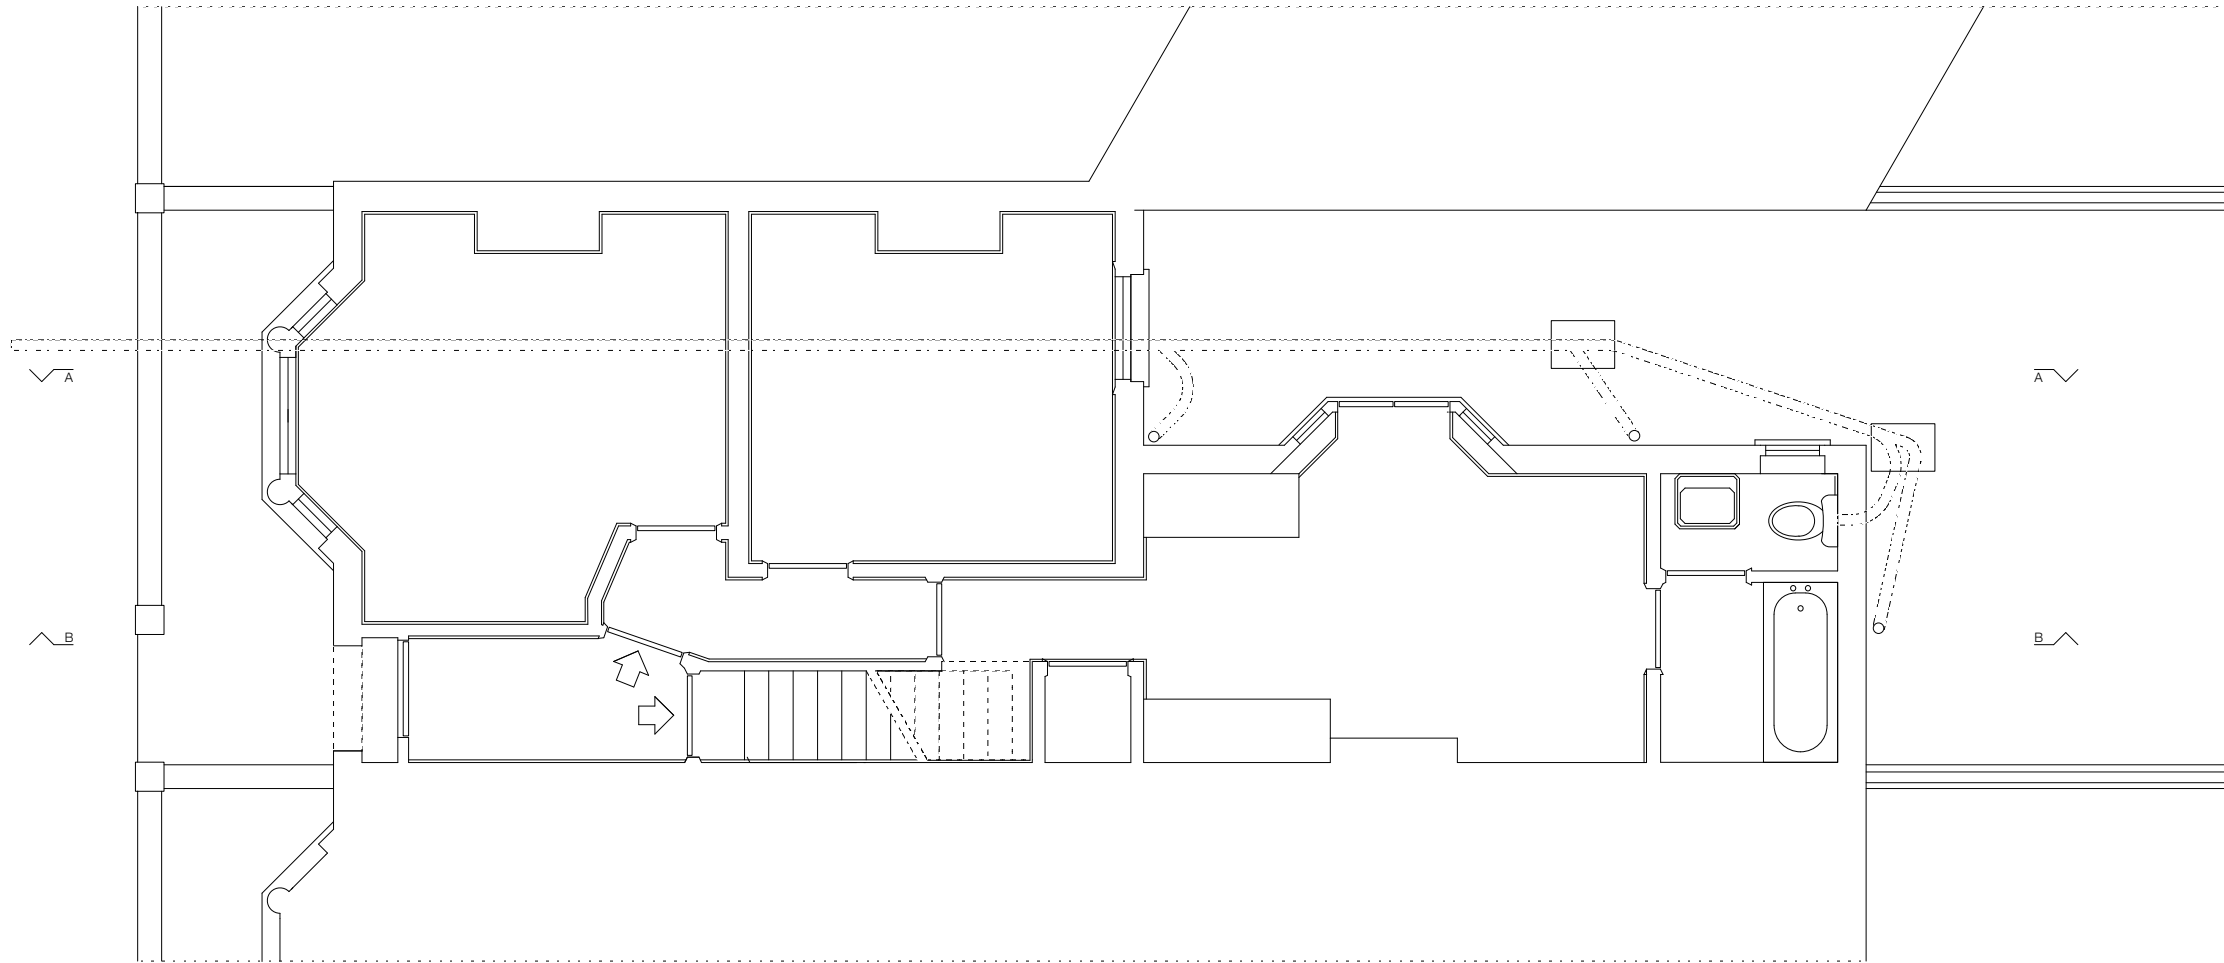

REVISIONS

1242.01

PETER BELL & PARTNERS ARCHITECTS 44 DALE STREET LONDON W4 2BL

1 AGAR PLACE NW1 0RG

GROUND FLOOR PLAN AS EXISTING

1 020 0994 3023 m 07967 971 639 scale 1:25 @ A1 & 1:50 @ A3 1 October 2014